



Image A - Existing Gas Tank



Image B - Existing Playing Fields Elevation



Image C - Existing Playground Elevation



Image D - Existing Road Elevation



Image E - Existing Rear Elevation



Image F - Existing Playground Elevation



Image G - Existing Canteen Block




Image H - Existing Playground Elevation





Image I - Existing Playhouse Elevation



Image J - Existing Canteen Block

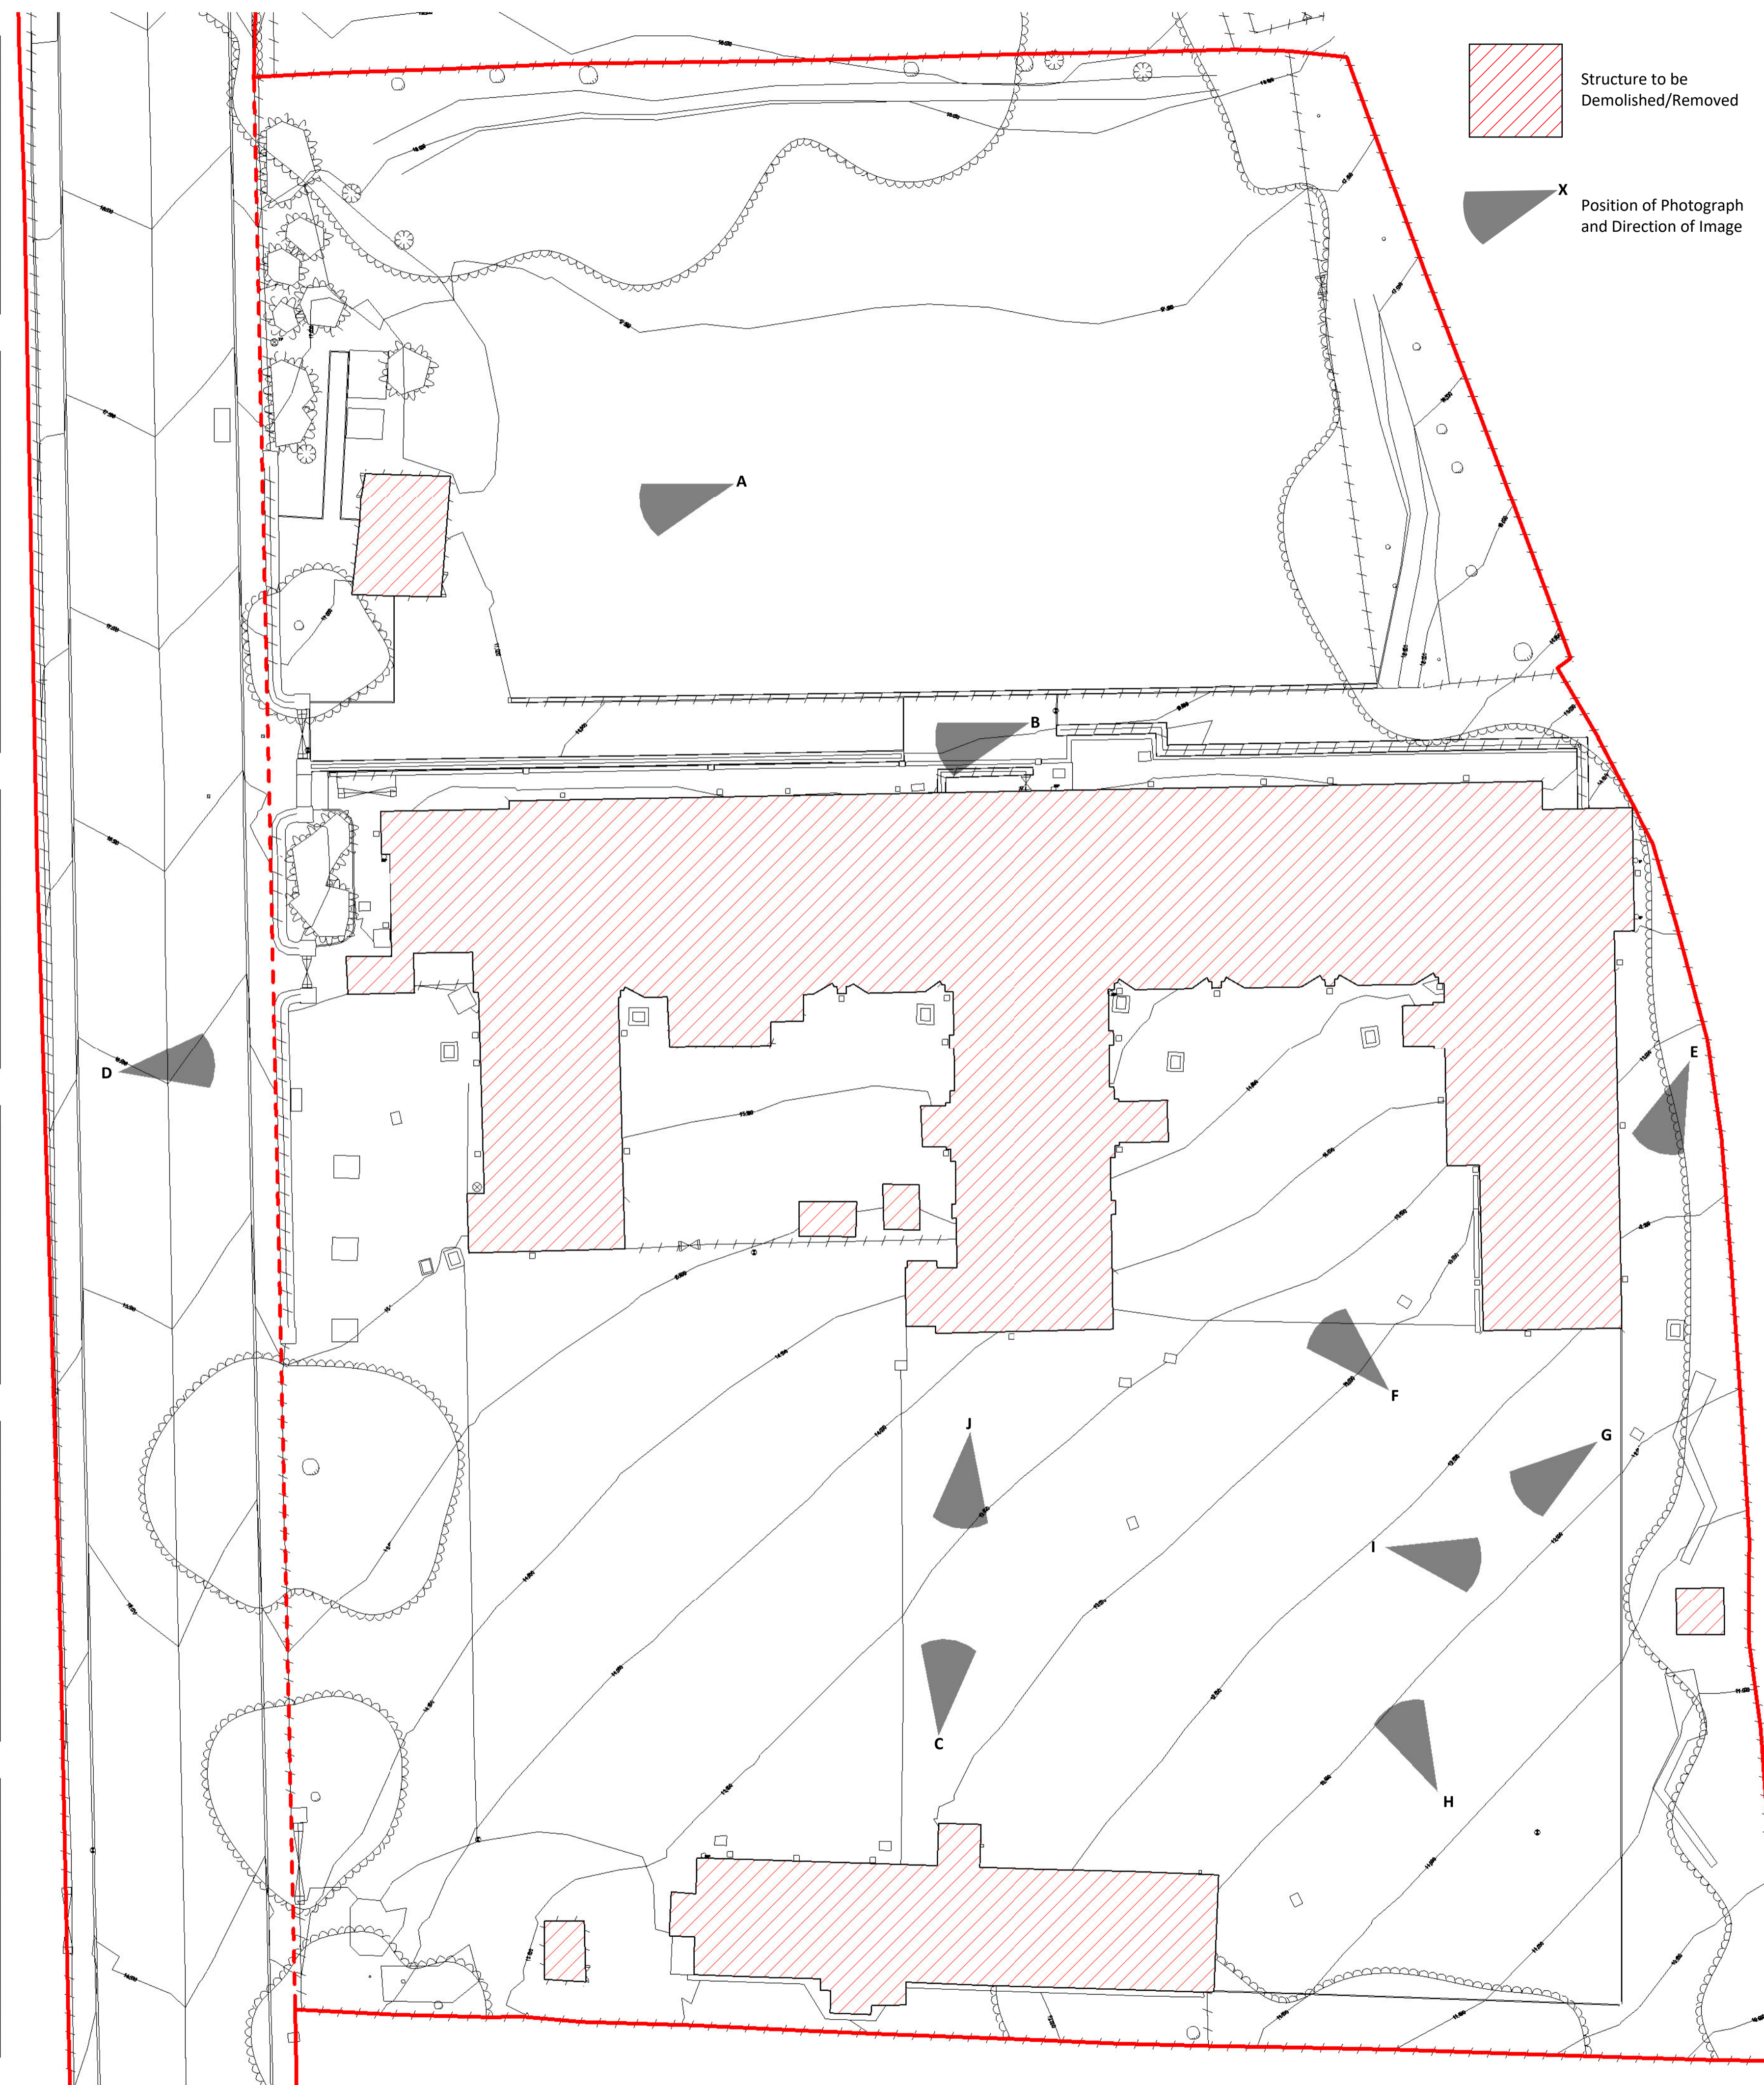

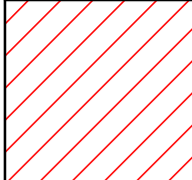 Structure to be Demolished/Removed

 Position of Photograph and Direction of Image

**General Notes**

1. Contractor to verify all dimensions and check level datums on site
2. All of the designs are the sole property of TACP Architects Ltd and may not be used without their written agreement
3. All prints, specifications and their copyright are the property of TACP Architects Ltd
4. Do not scale off drawings
5. All dimensions shall be checked on site before commencement of shop drawings, manufacture and all discrepancies must be reported to TACP Architects Ltd



  

Revisions					
Rev	Date	Description	By	Check	
A	24-04-17	Issued for Pre-Application	JH	MG	

**Consultants**

Client  
**K&C Construction for Conwy County Council**

Project Title  
**Ysgol Caerhun - Construction Phase**


Drawing Title  
**Proposed Demolition Plan**

Scale	Date	Drawn By	Checked By	Office
1 : 200@A1	09-03-17	JH	MG	Wrexham

Job Number	Drawing Number	Revision
16026	DEM-01	A

TACP Architects Ltd  
 Pembroke House  
 Elice Way, Wrexham Technology Park,  
 Wrexham, LL13 7YT  
 01978 291161

admin@tacparchitects.co.uk  
 www.tacparchitects.co.uk



Architecture • Interior Design • Healthcare Planning • Conservation • Masterplanning • Sustainable Design