




Drychiad deheuol arfaethedig (A) 1:200
Proposed south elevation (A) 1:200

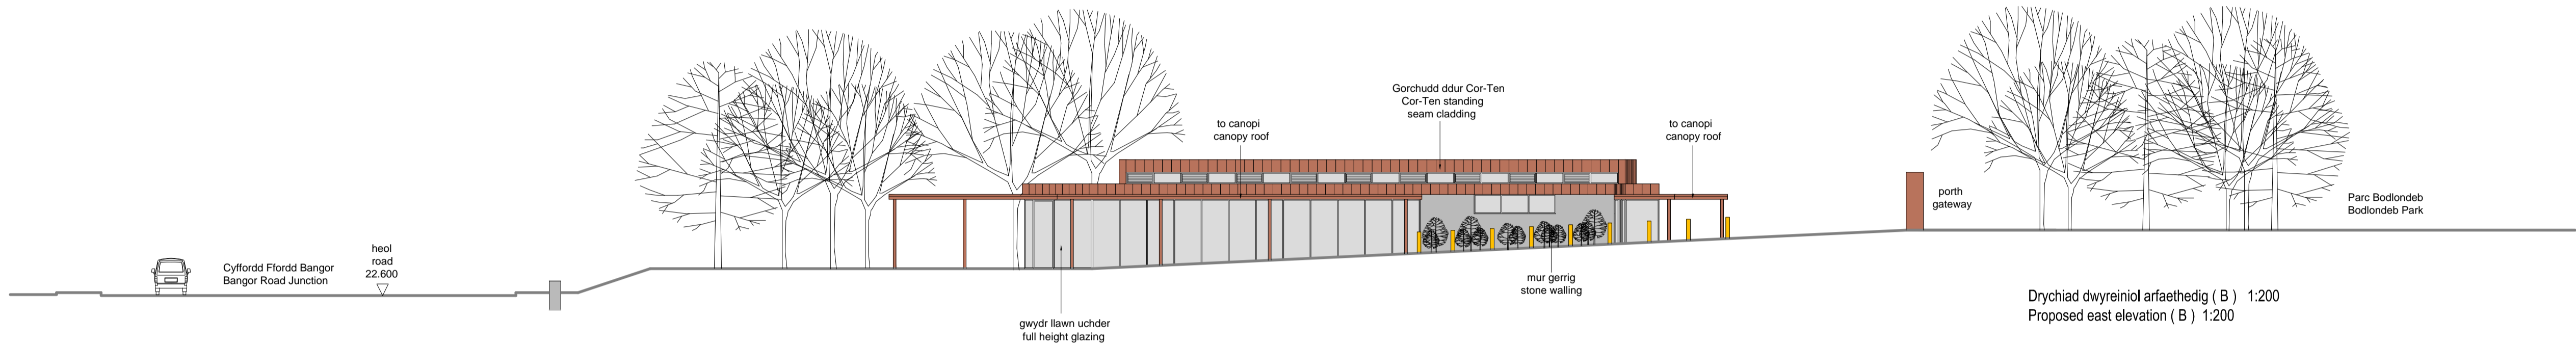


Drychiad dwyreiniol arfaethedig (B) 1:200
Proposed east elevation (B) 1:200

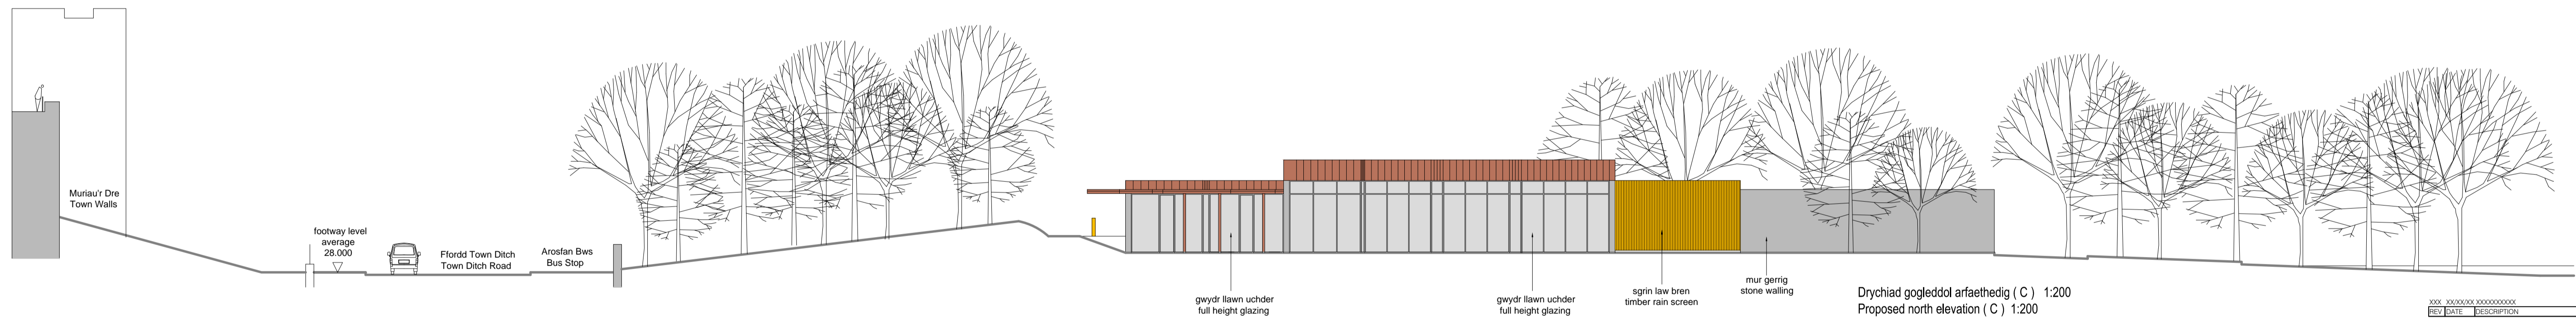

REV	DATE	DESCRIPTION	BY	CHK

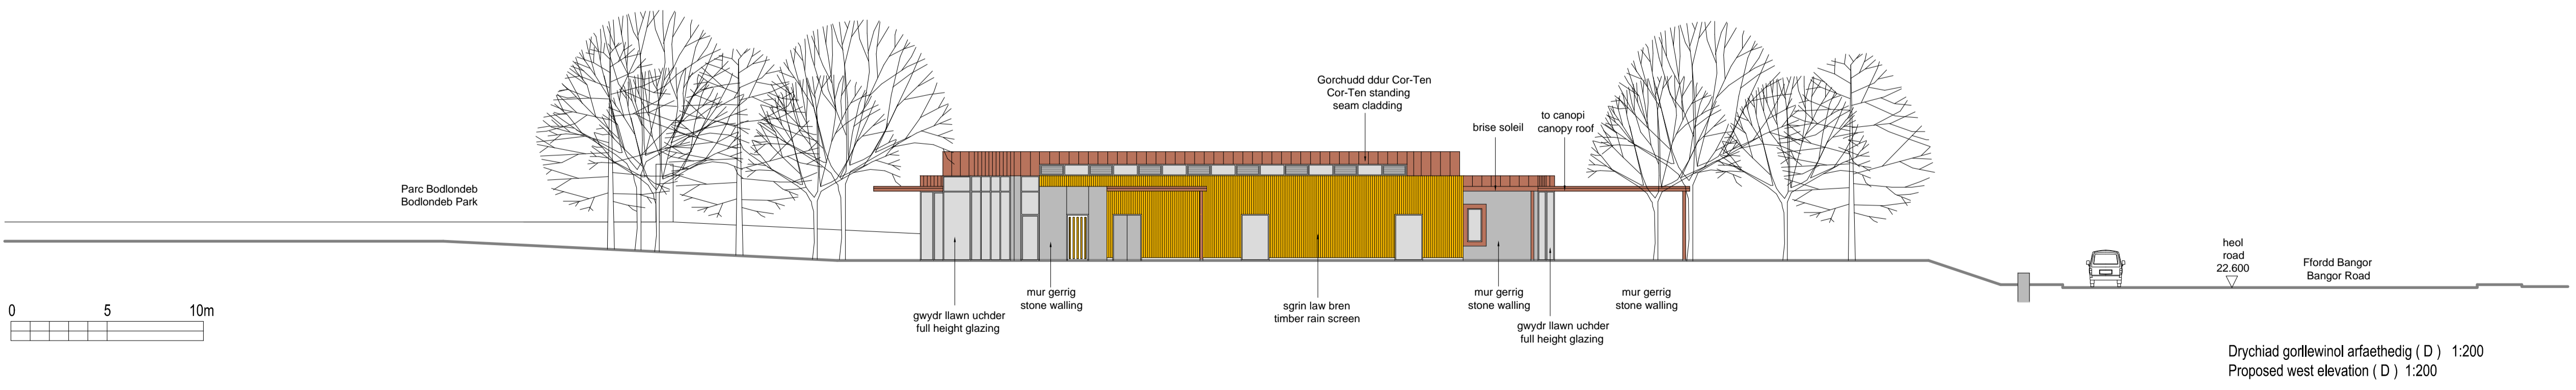

Drychiad gorllewinol arfaethedig (D) 1:200
Proposed west elevation (D) 1:200

 

APPROVAL

darntonB3
P E N S A E R N I A E T H
ABERYSTWYTH
30 Heol Y Wig, Aberystwyth, Ceredigion, SY23 2LN
T: 01970 624 688 www.darntonb3.com

CLIENT Cyngor Bwrdeistref Sirol Conwy Conwy County Borough Council	
PROJECT Canolfan Ddiwylliant Conwy Conwy Culture Centre	
DRAWING Drychiadau Arfaethedig Proposed Elevations	
SCALE @ A1 1:200	DRAWN CHECKED
CREATION DATE Hydref 2016, October 2016	REVISION
DARNTONB3 DRAWING NO. 52132 SK 015	
PROJECT NO - COMPANY - ZONE - LEVEL - TYPE - ROLE - NUMBER	
© COPYRIGHT. ALL RIGHTS RESERVED. THIS DRAWING IS TO BE READ IN CONJUNCTION WITH ALL OTHER RELEVANT DRAWINGS PREPARED BY CONSULTANTS AND SUBCONTRACTORS. DO NOT SCALE FROM THIS DRAWING. WORK ONLY TO THE PRINTED DIMENSIONS. THIS DRAWING MUST NOT BE USED FOR CONSTRUCTION UNLESS ISSUED FOR CONSTRUCTION. REPORT ANY DISCREPANCIES TO THE ARCHITECT OR REPRESENTATIVES THEREOF. B3 ARCHITECTS WORK TO A MANAGEMENT SYSTEM WHICH IS APPROVED TO BS04001 BY ONE INTERNATIONAL - CERTIFICATE NUMBER GB19714	