




Reproduced from the Ordnance Survey Mapping with the permission of the Controller of H.M.S.O. Crown Copyright, Conwy County Borough Council, 100023380, 2016

NOTES

KEY

First angle Projection

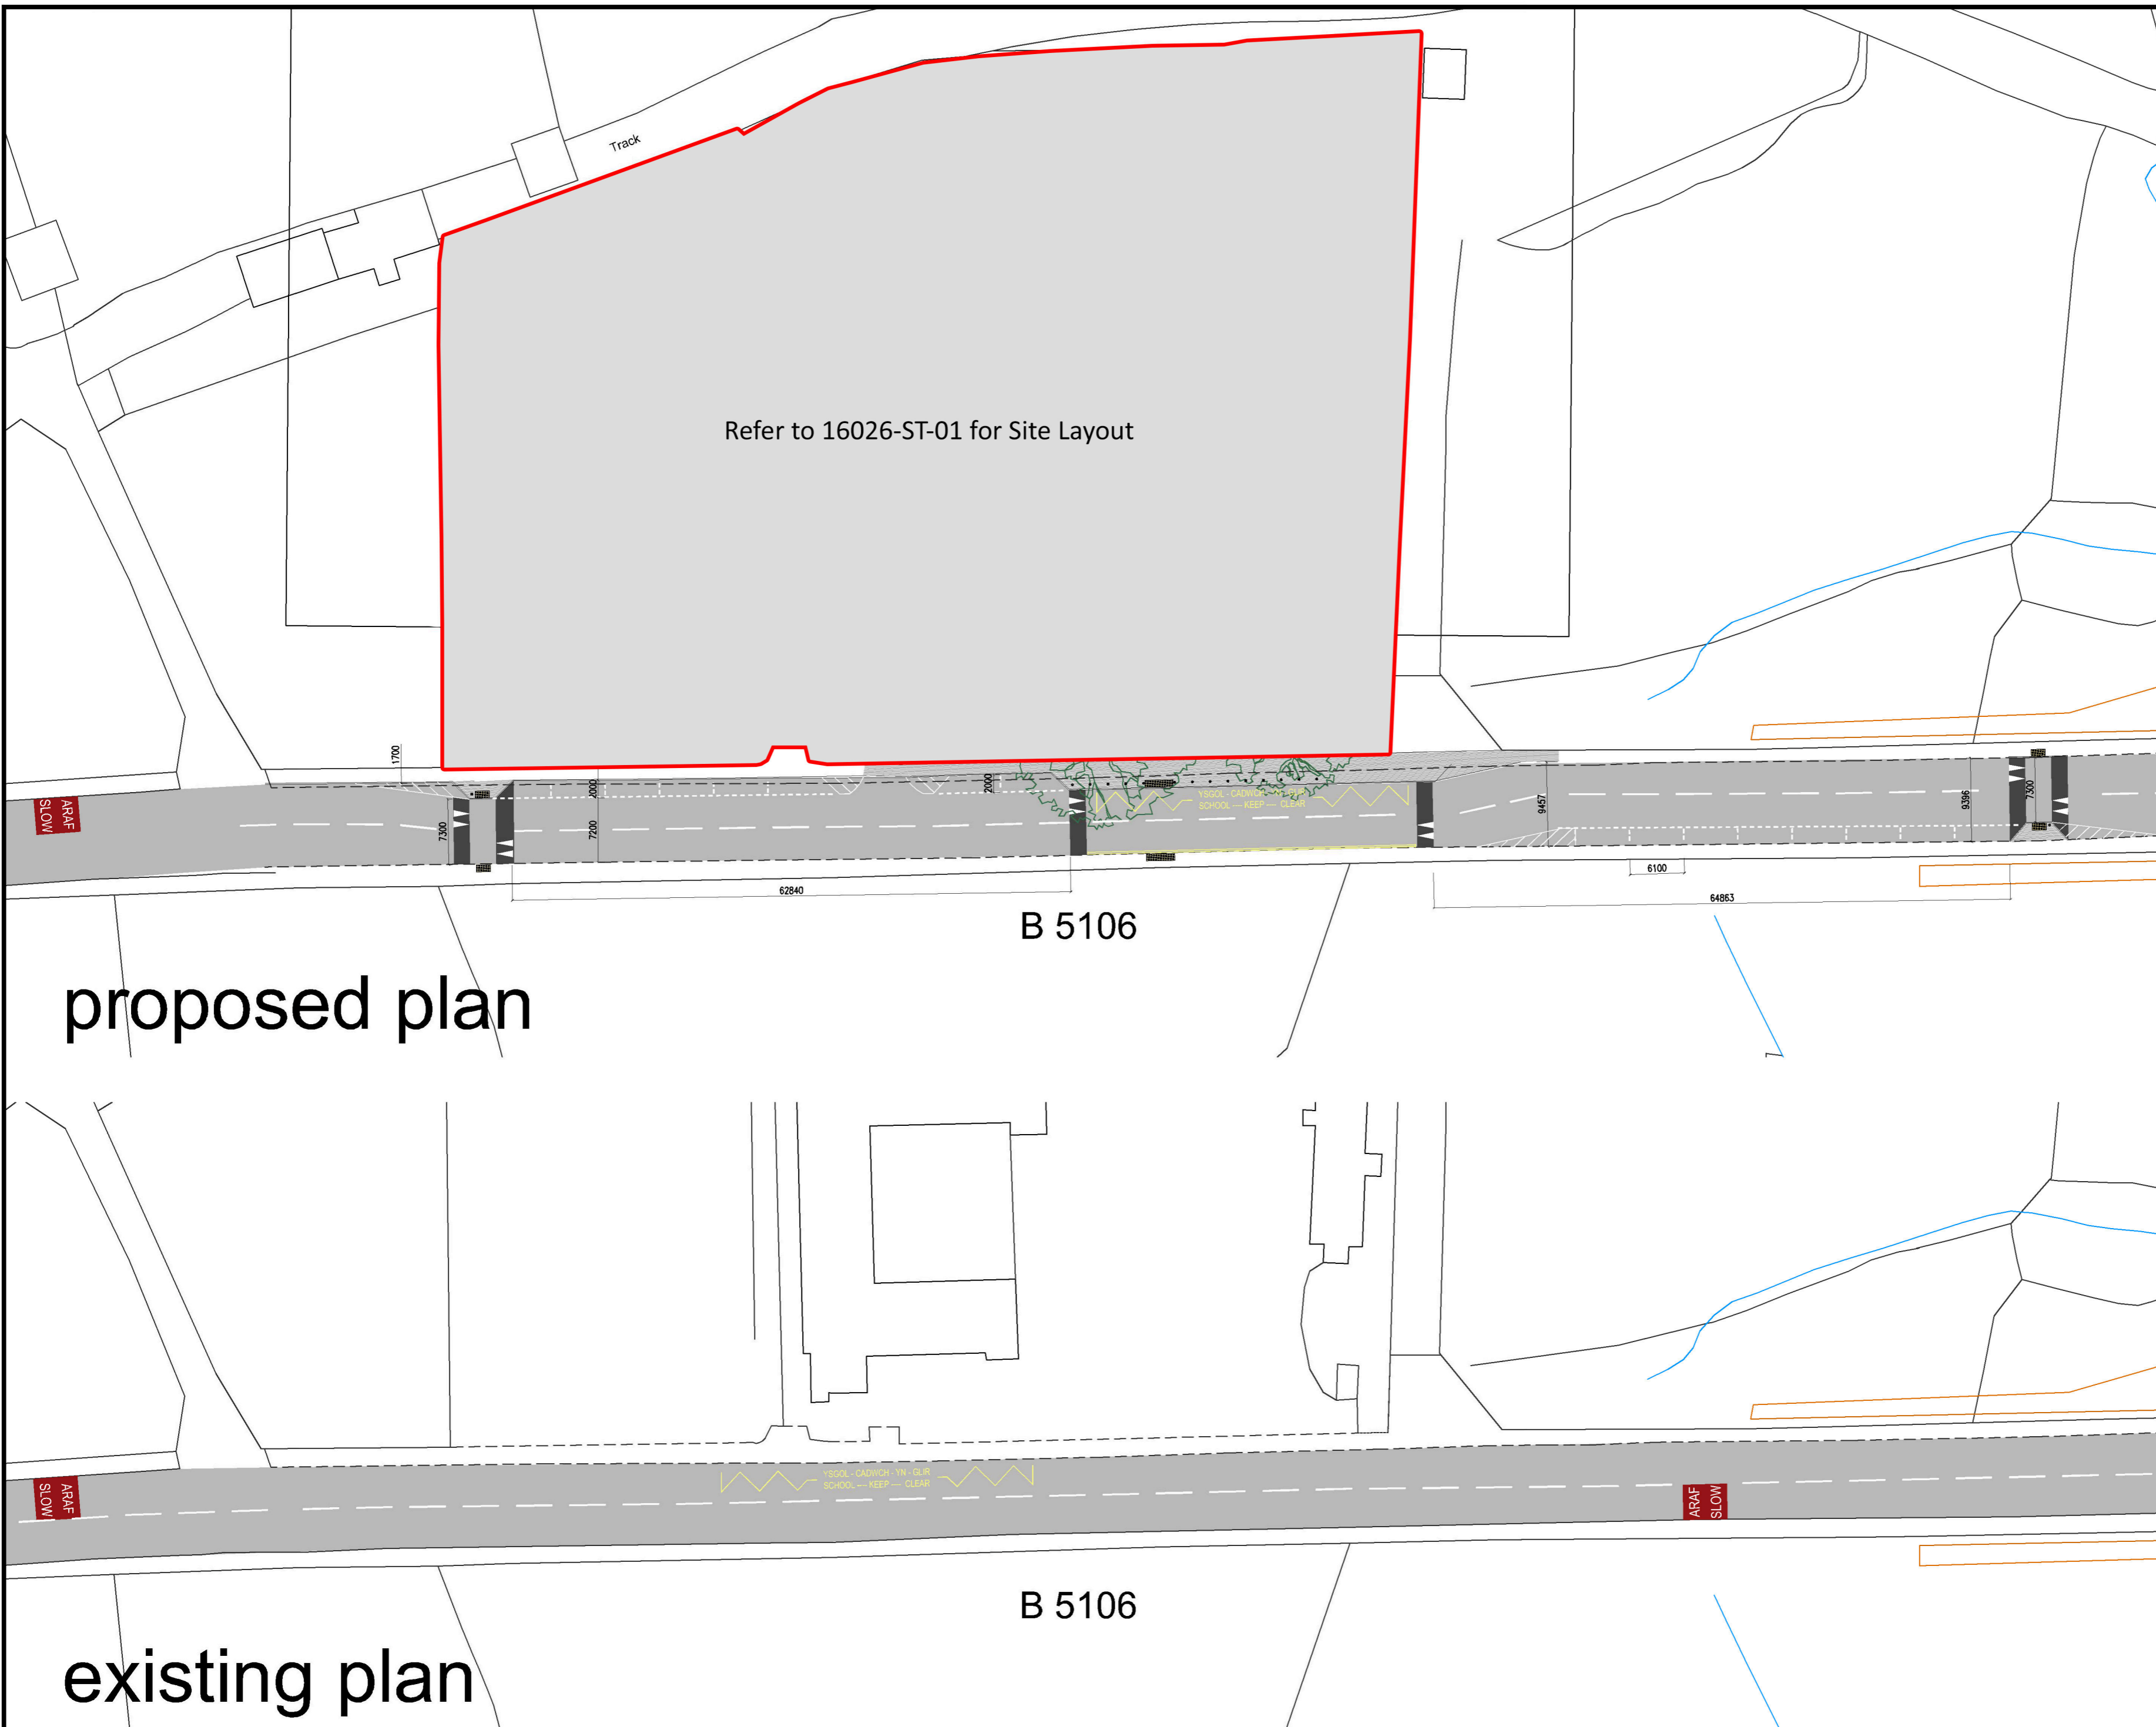

B	Road layout amended	MC	CB	21-03-17
A	Crossing location amended	MC	CB	27-02-17
REV	DETAIL	DRAWN	CHECKED	DATE

PROJECT
Ysgol Caerhun

TITLE
**Proposed Site Plan
Parking Appraisal**

CLIENT
**Education Services
Social Care and Education Services**

SCALE @ A2:	DRAWN:	CHECKED:	APPROVED:	DWG STATUS:
1:500	MC	CB	-	DRAFT
	DATE:	DATE:	DATE:	
	23-02-17	23-02-17	-	

CONWY
CYNGOR BWRDEISTREF SIROL
COUNTY BOROUGH COUNCIL

ENVIRONMENT, ROADS & FACILITIES
G.B. Edwards B.Eng (Hons) C.Eng FICE
Head of Environment, Roads & Facilities,
Machre Office, Conwy Road,
Machre, LL20 5AB.
Tel: (01492) 575337
Fax: (01492) 575199

PROJECT Ref:	DRAWING No:	REV
EDYS 1501	SK 3	B

2025/10/06
 File: EDYS1501 - Map 16a.dwg
 Copied: 09:35