




**Cynllun Plan**  
1 : 200

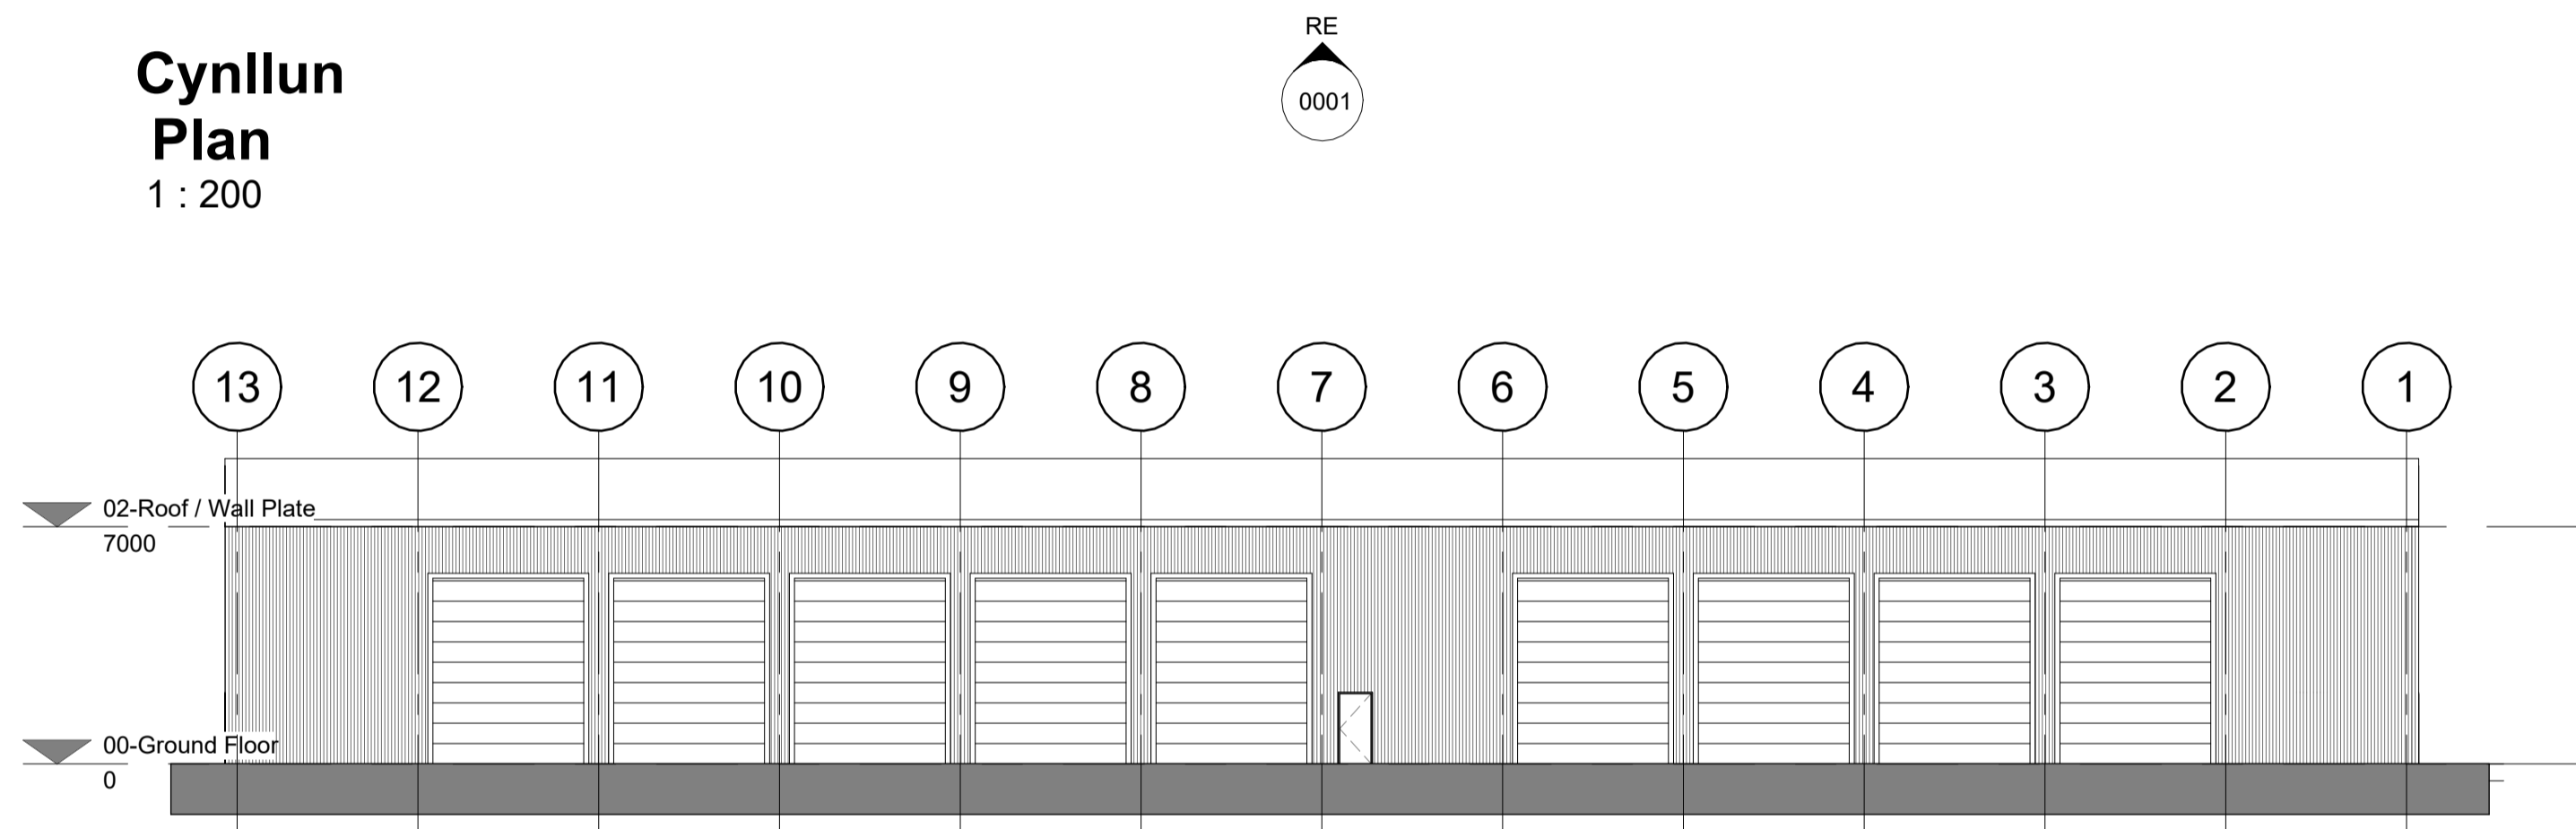


**Drychiad Blaen**  
**Front Elevation**  
1 : 200

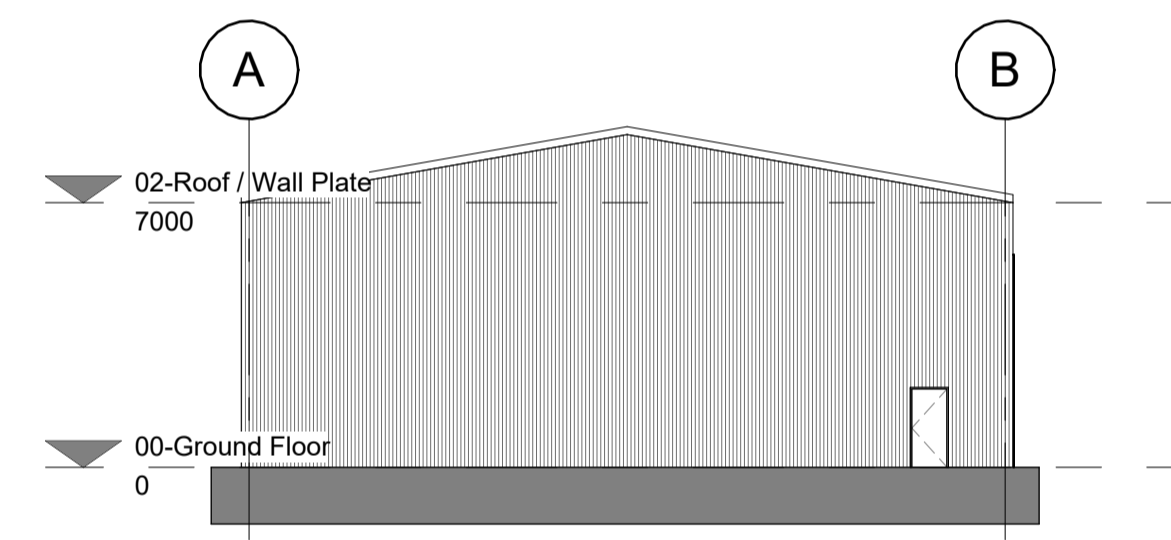

**Drychiad Ochr**  
**Side Elevation**  
1 : 200

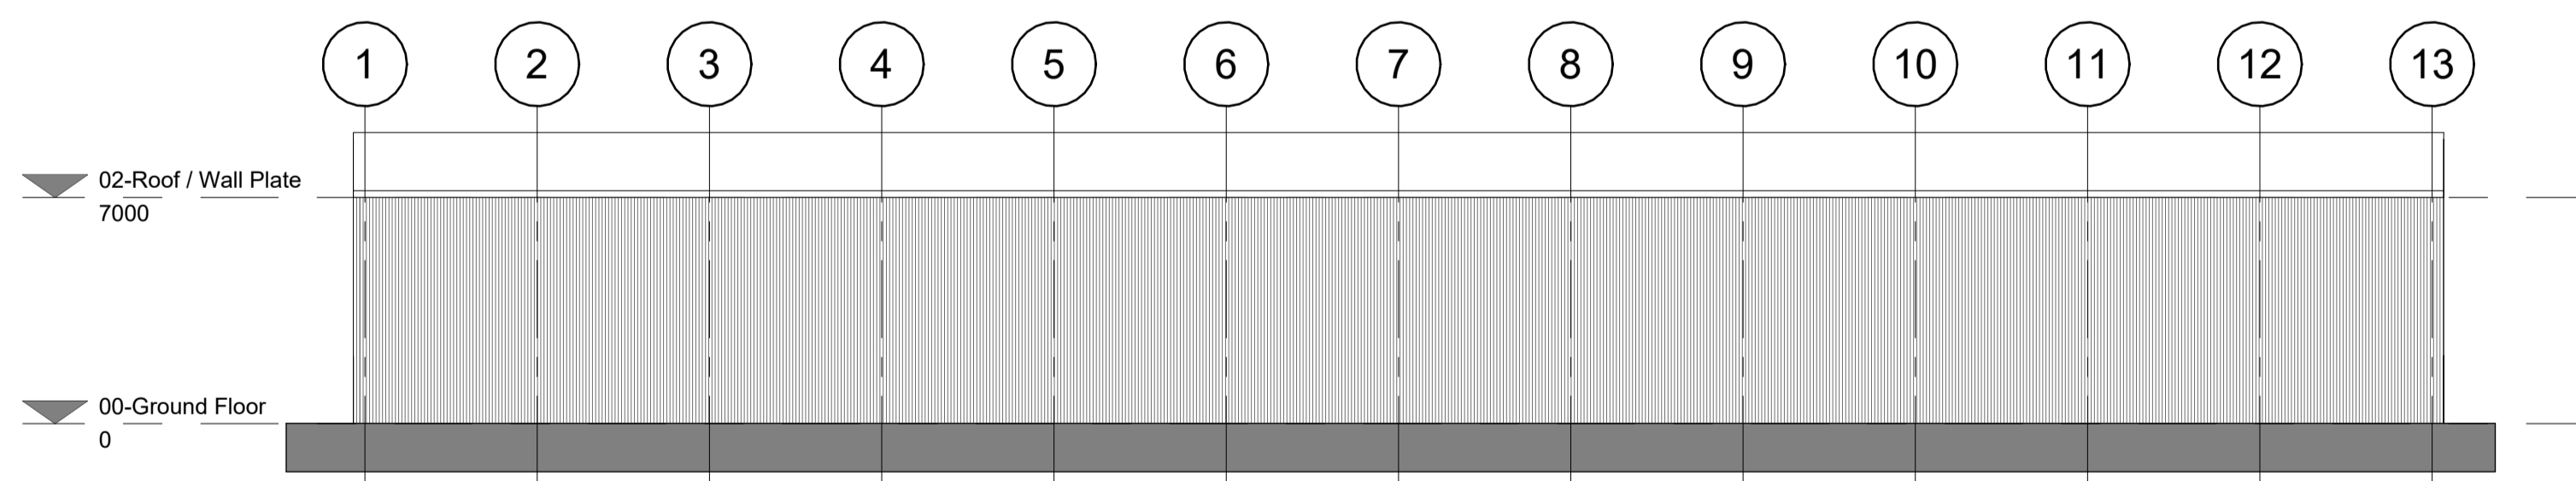

**Drychiad Cefn**  
**Rear Elevation**  
1 : 200

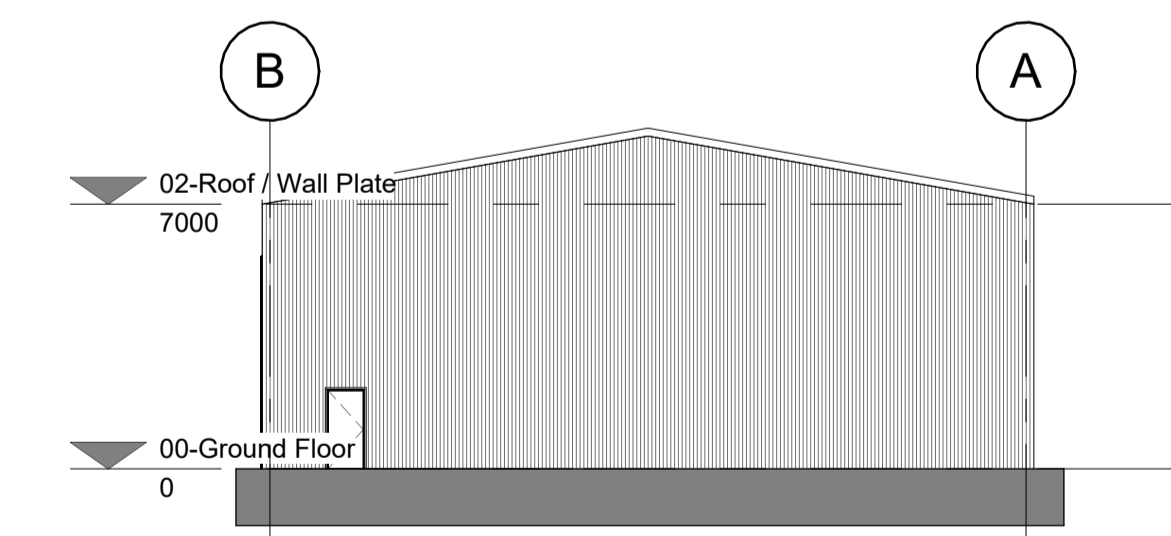

**Drychiad Ochr**  
**Side Elevation**  
1 : 200

- General Notes
1. Contractor to verify all dimensions and check level datums on site
  2. All of the designs are the sole property of TACP Architects Ltd and may not be used without their written agreement
  3. All prints, specifications and their copyright are the property of TACP Architects Ltd
  4. Do not scale off drawings
  5. All dimensions shall be checked on site before commencement of shop drawings, manufacture and all discrepancies must be reported to TACP Architects Ltd

Revisions					
Rev	Date	Description	By	Check	
P01	01/03/23	Issued for Information \ Comments	KA	DM	
P02	14/02/24	Welsh translation added to main titles	KA	DM	

Client  
Conwy County Council

Project Title  
Gofer Waste Transfer Site - Scheme 01

Sheet Name  
Existing Plans & Elevations

Purpose of Issue  
Status

Scale  
1 : 200@A1

Date  
28.02.23

Drawn By  
KA

Checked By  
DM

Office  
Wrexham

Job Number  
22058

Project\*Originator\*Zone\*Level\*Type\*Role\*Number  
GWS-TACP-ED-XX-DR-A-0001

Revision  
P02

TACP Architects Ltd  
Pembroke House  
Ellice Way, Wrexham Technology Park,  
Wrexham, LL13 7YT  
01978 291161  
admin@tacparchitects.co.uk  
www.tacparchitects.co.uk

