


Plan
1 : 200


- General Notes**
1. Contractor to verify all dimensions and check level datums on site
 2. All of the designs are the sole property of TACP Architects Ltd and may not be used without their written agreement
 3. All prints, specifications and their copyright are the property of TACP Architects Ltd
 4. Do not scale off drawings
 5. All dimensions shall be checked on site before commencement of shop drawings, manufacture and all discrepancies must be reported to TACP Architects Ltd

MATERIAL KEY


1	Profiled metal roof panel Colour - TBC
2	Profiled metal wall panels Colour - TBC
3	PPC aluminium profiled gutter/fascia & downpipes Colour - TBC
4	PPC metal roller shutter doors Colour - TBC
5	PPC metal doors Colour - TBC
6	PPC metal louvers Colour - TBC
7	PV Array (Exact extent tbc with M&E consultant)
8	Polycarbonate rooflight

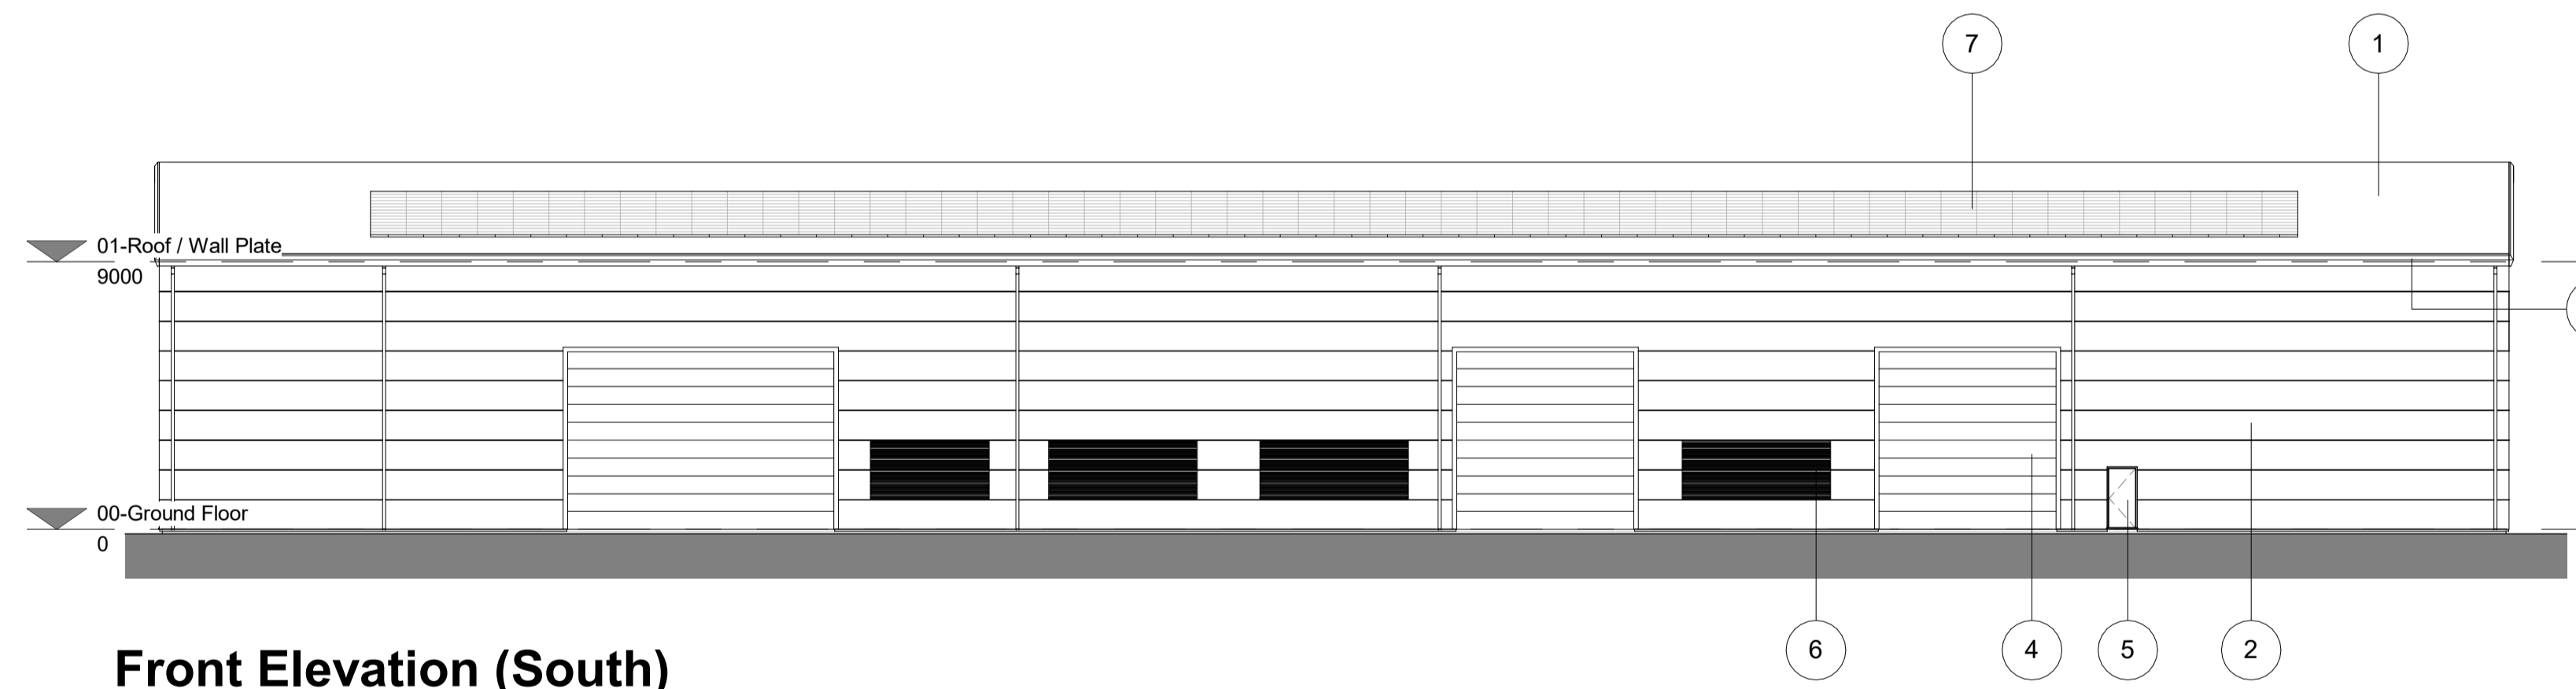


Front Elevation (South)
1 : 200

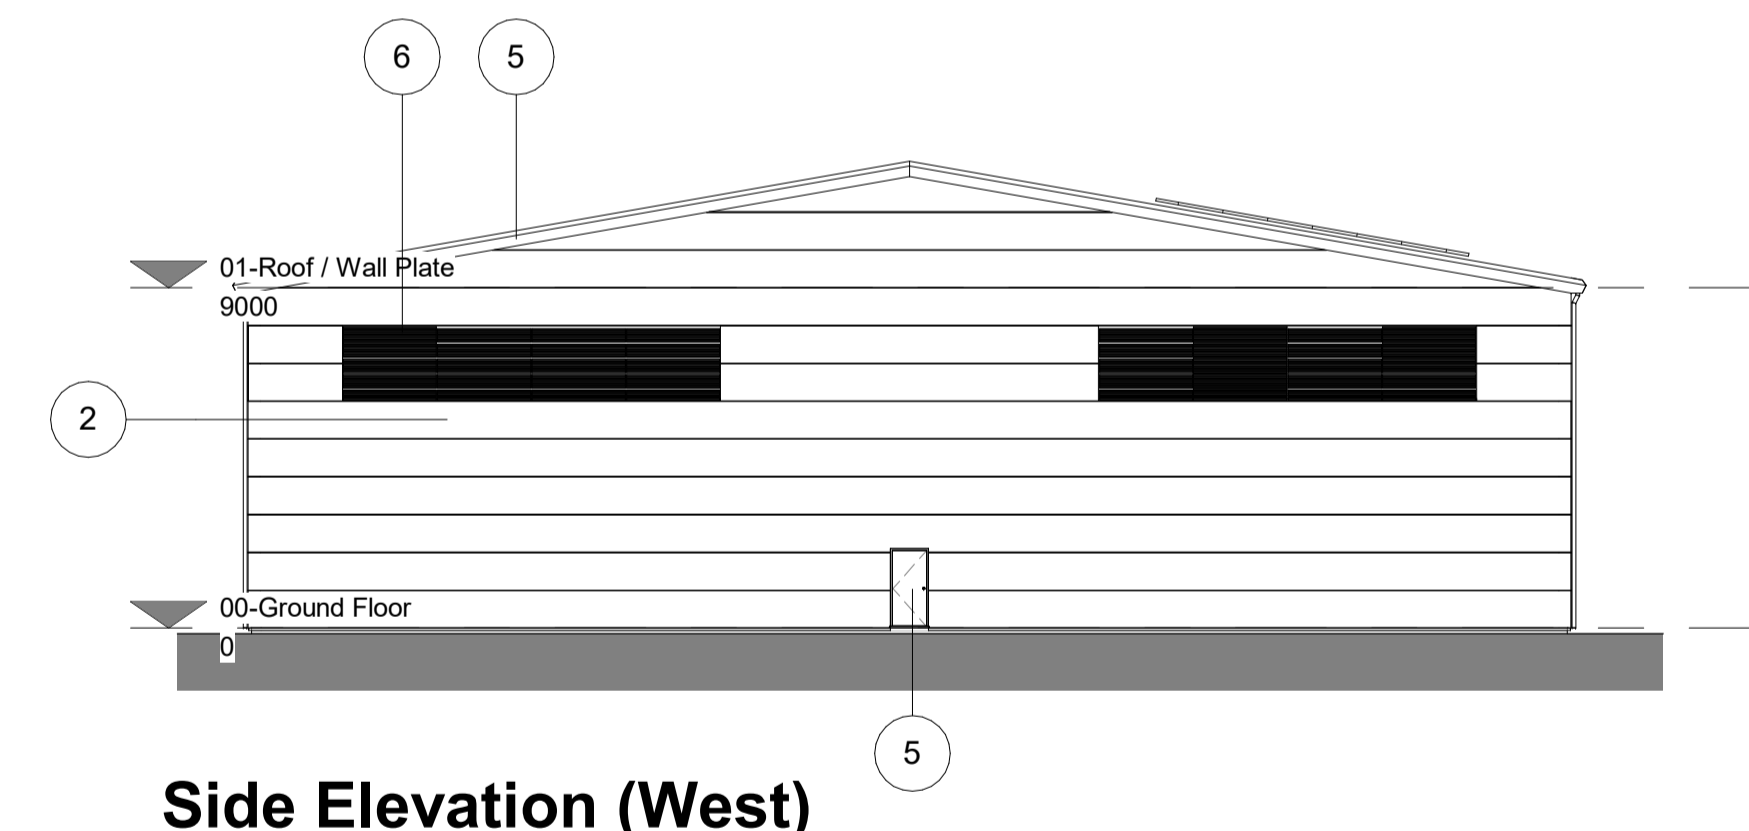

Side Elevation (West)
1 : 200

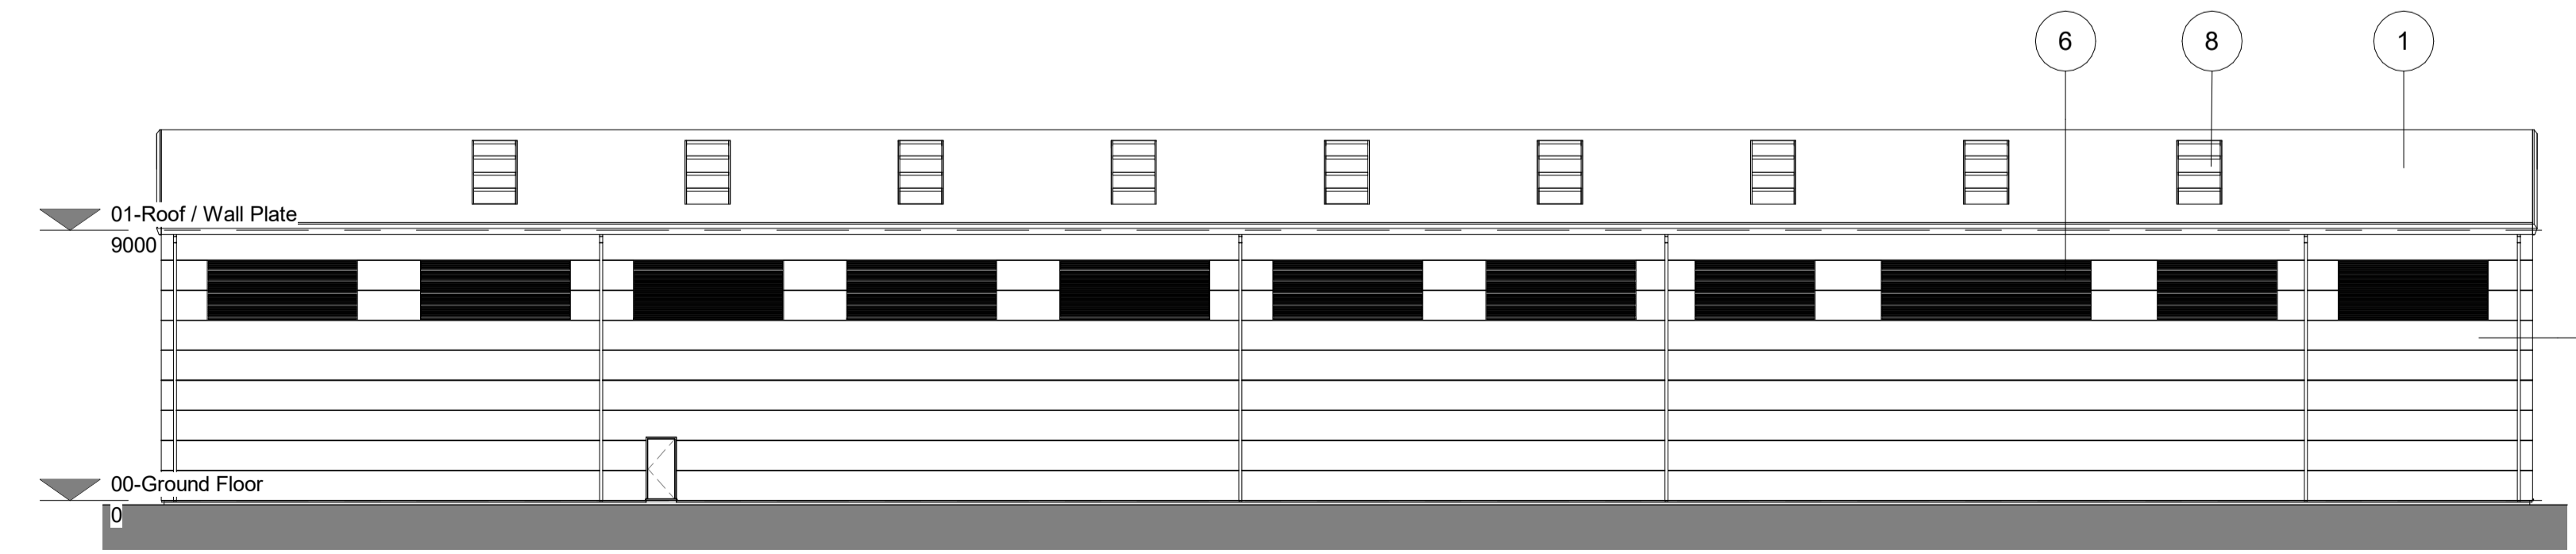

Rear Elevation (North)
1 : 200

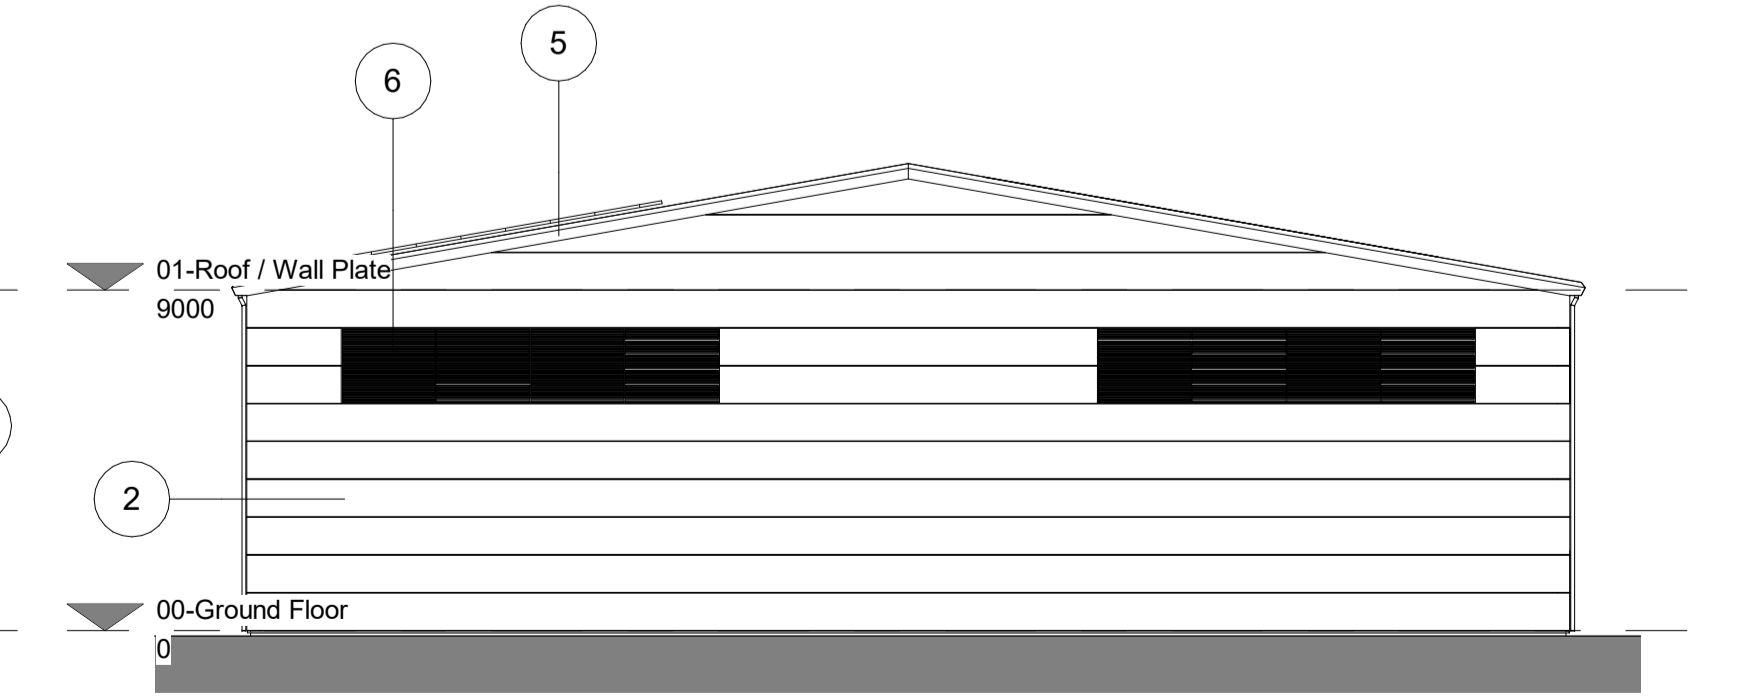

Side Elevation (East)
1 : 200

Revisions

Rev	Date	Description	By	Check
P01	09.02.23	Issued for information \ comments on elevations	KA	DM
P02	04.05.23	Material key added and material types indicated	KA	DM
P03	30.05.23	Roller shutter door increased in width for greater vehicular maneuverability	KA	
P04	14.06.23	Additional louvers added in accordance with M&E consultants recommendations	KA	

Client
Conwy County Council

Project Title
Llandudno Junction Waste Transfer Site

Sheet Name
GA Plan & Elevations

Scale
As indicated

Date
09.02.23

Drawn By
KA

Checked By
DM

Office
Wrexham

Job Number
22044

Project
LJW-TACP-MD-XX-DR-A-1000

Revision
P04

TACP Architects Ltd
Pembroke House
Ellice Way, Wrexham Technology Park,
Wrexham, LL13 7YT
01978 291161

admin@tacparchitects.co.uk
www.tacparchitects.co.uk