




Plan
1 : 100

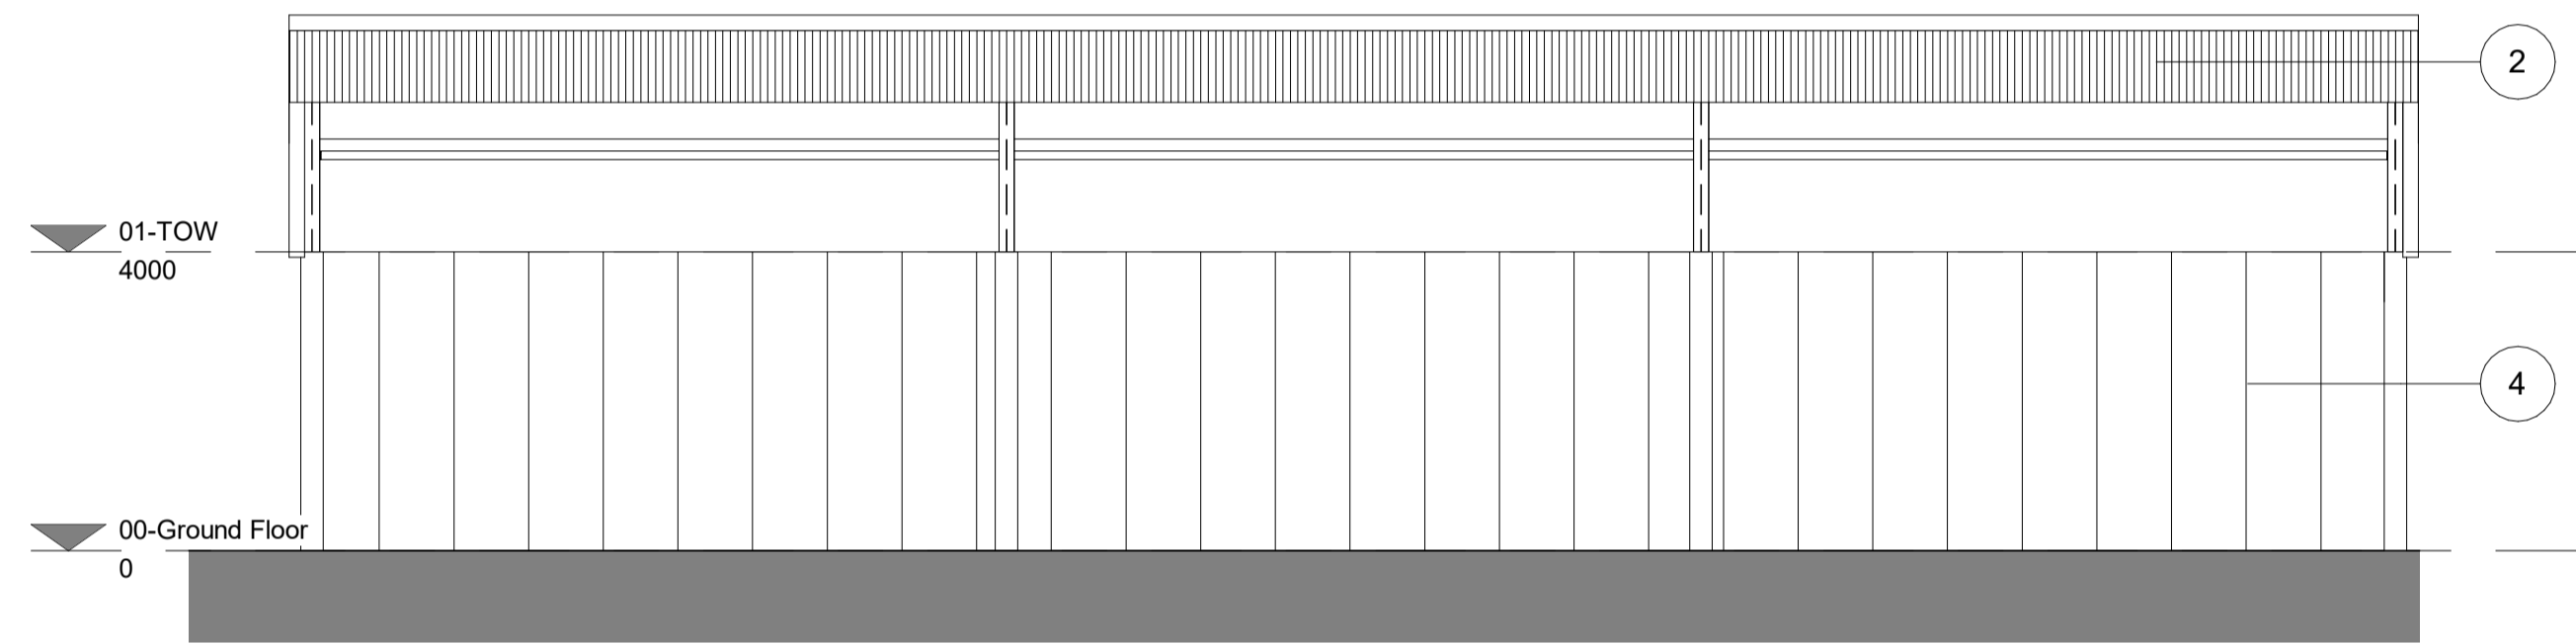


Front Elevation
1 : 100

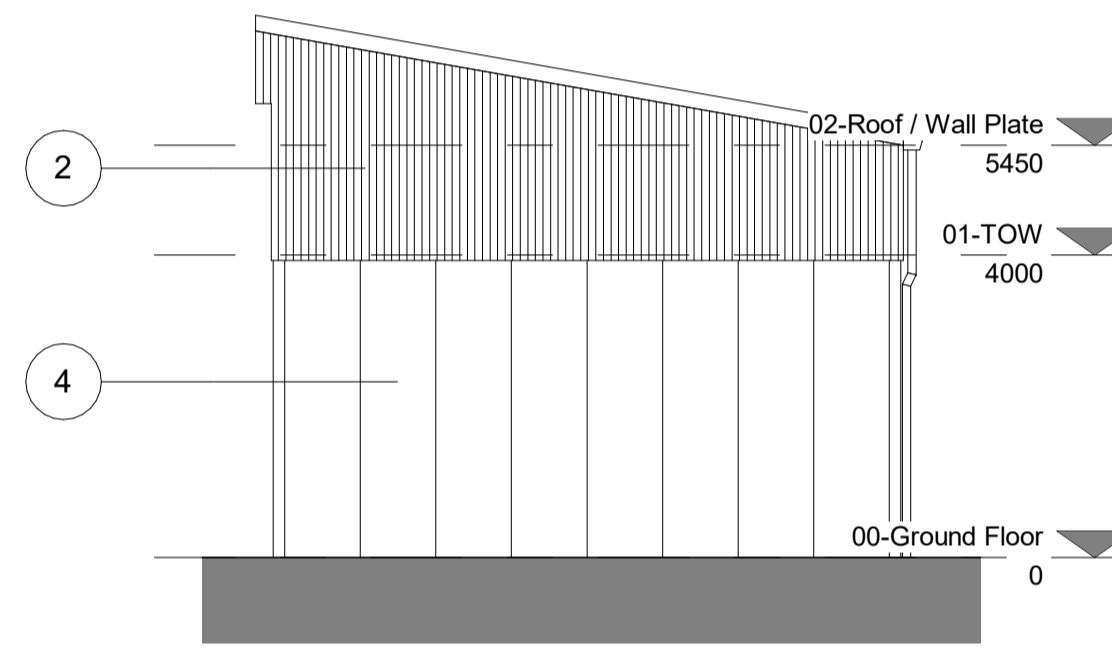

Side Elevation (i)
1 : 100

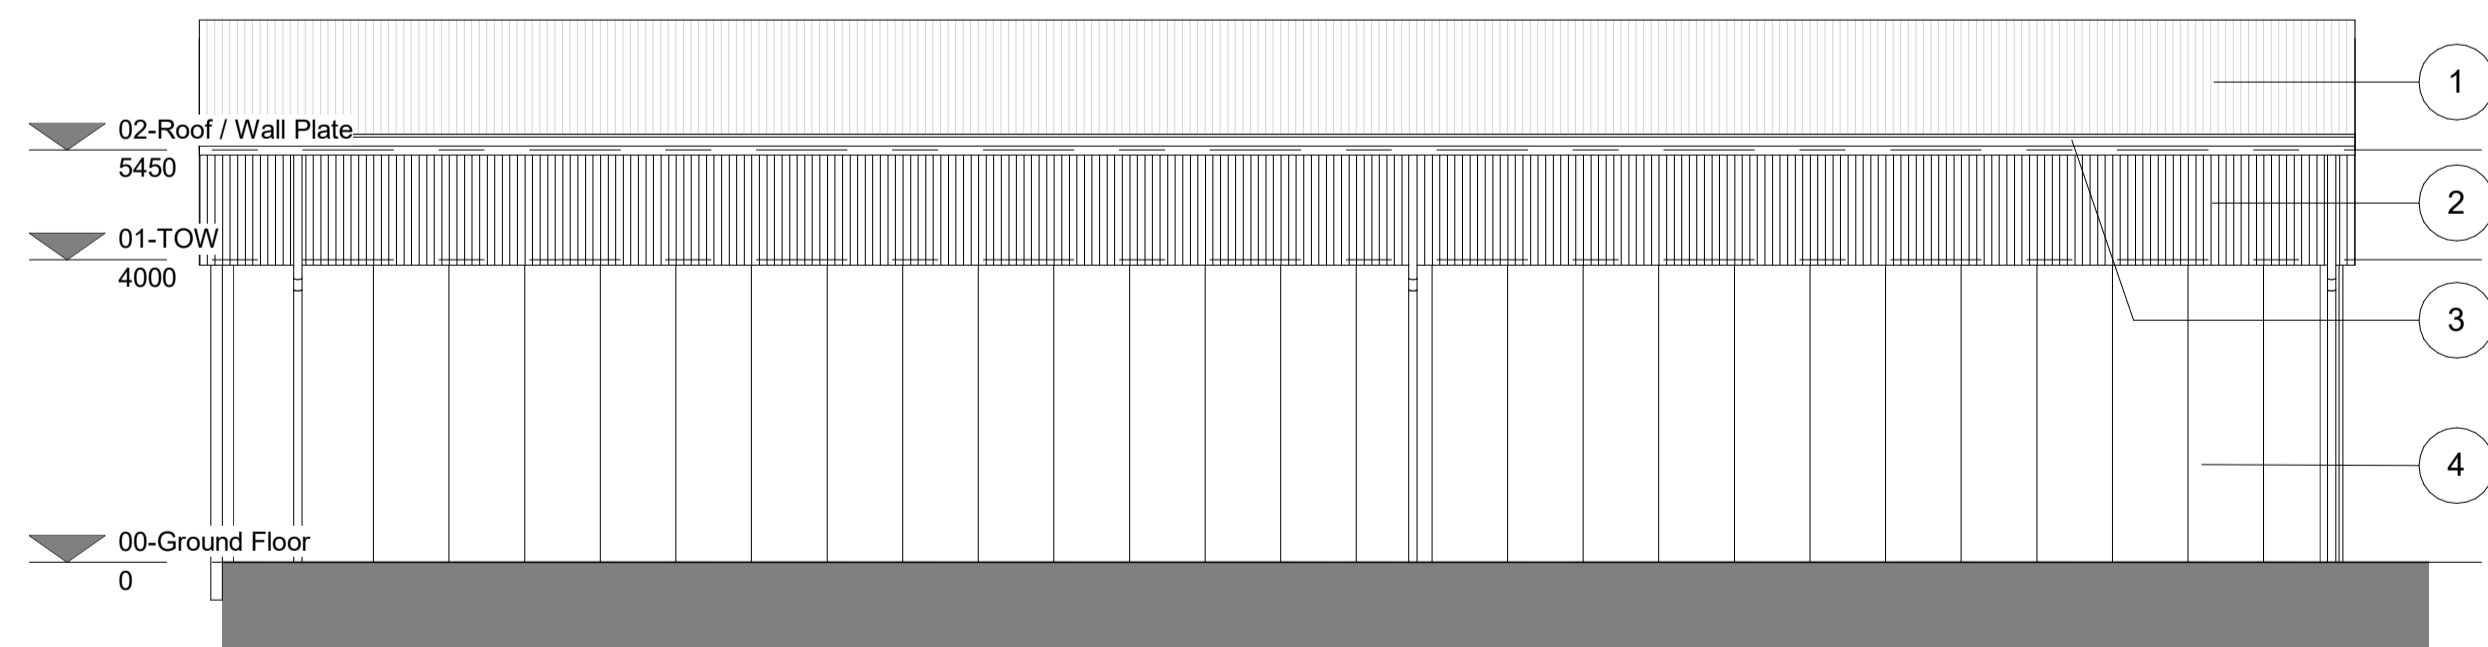

Rear Elevation
1 : 100

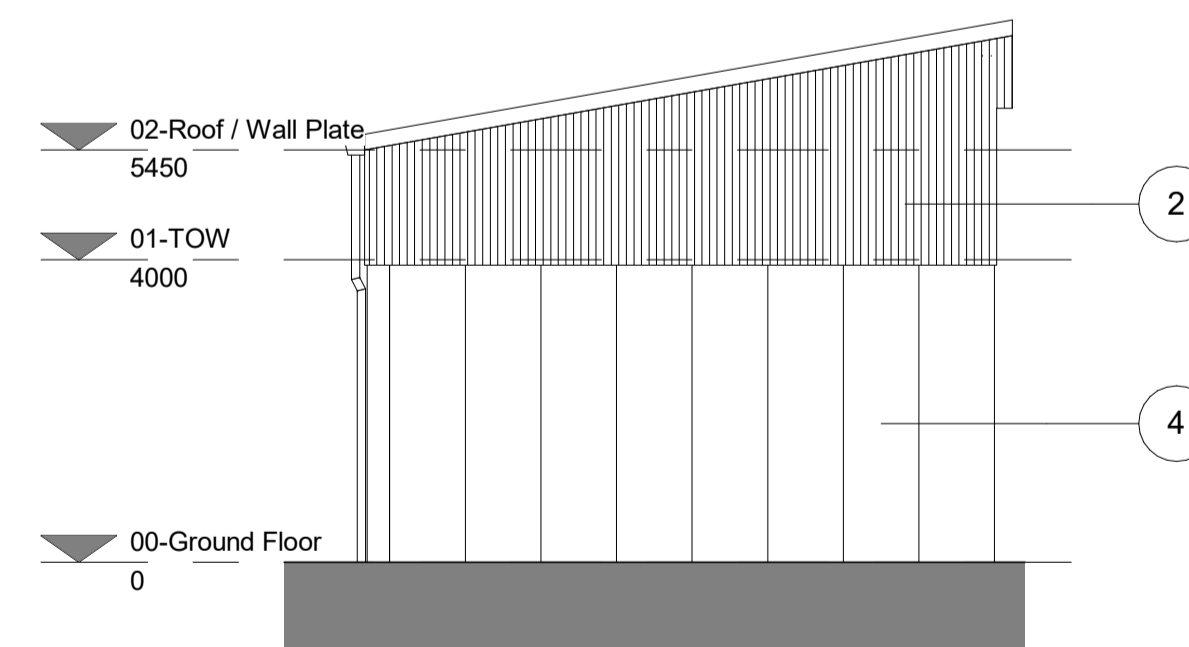

Side Elevations (ii)
1 : 100

General Notes

1. Contractor to verify all dimensions and check level datums on site
2. All of the designs are the sole property of TACP Architects Ltd and may not be used without their written agreement
3. All prints, specifications and their copyright are the property of TACP Architects Ltd
4. Do not scale off drawings
5. All dimensions shall be checked on site before commencement of shop drawings, manufacture and all discrepancies must be reported to TACP Architects Ltd

NOTES:

All levels of floor and top of steel / concrete walls to be confirmed by structural engineer

Location, type and size of structural steel sections to be in accordance with structural engineers detailed drawings

MATERIAL KEY

- ① Profiled metal roof panel
Colour - TBC
- ② Profiled metal wall panels
Colour - TBC
- ③ PPC aluminium profiled gutter/fascia & downpipes
Colour - TBC
- ④ Concrete panel walling structure

Revisions

Rev	Date	Description	By	Check
P1	09.02.23	Issued for Information \ Comments	KA	DM
P2	20.03.23	Bay sizes increased to accommodate skips in accordance with clients comments	KA	DM
P3	04.05.23	Material key added and material types indicated on elevations	KA	DM

Client

Conwy County Council

Project Title

Llandudno Junction Waste Transfer Site

Sheet Name

Out-building 01 - Plans & Elevations

Purpose of Issue

Status

Scale

1 : 100@A1

Date

09.02.23

Drawn By

KA

Checked By

DM

Office

Wrexham

Job Number

22024

Project*Originator*Zone*Level*Type*Role*Number

LJW-TACP-OB- XX-DR-A-1001

Revision

P3

TACP Architects Ltd

Pembroke House
Ellice Way, Wrexham Technology Park,
Wrexham, LL13 7YT
01978 291161

admin@tacparchitects.co.uk
www.tacparchitects.co.uk

