



Image A - Existing Gas Tank



Image B - Existing Playing Fields Elevation



Image C - Existing Playground Elevation



Image D - Existing Road Elevation



Image E - Existing Rear Elevation



Image F - Existing Playground Elevation



Image G - Existing Canteen Block




Image H - Existing Playground Elevation



Image I - Existing Playhouse Elevation



Image J - Existing Canteen Block

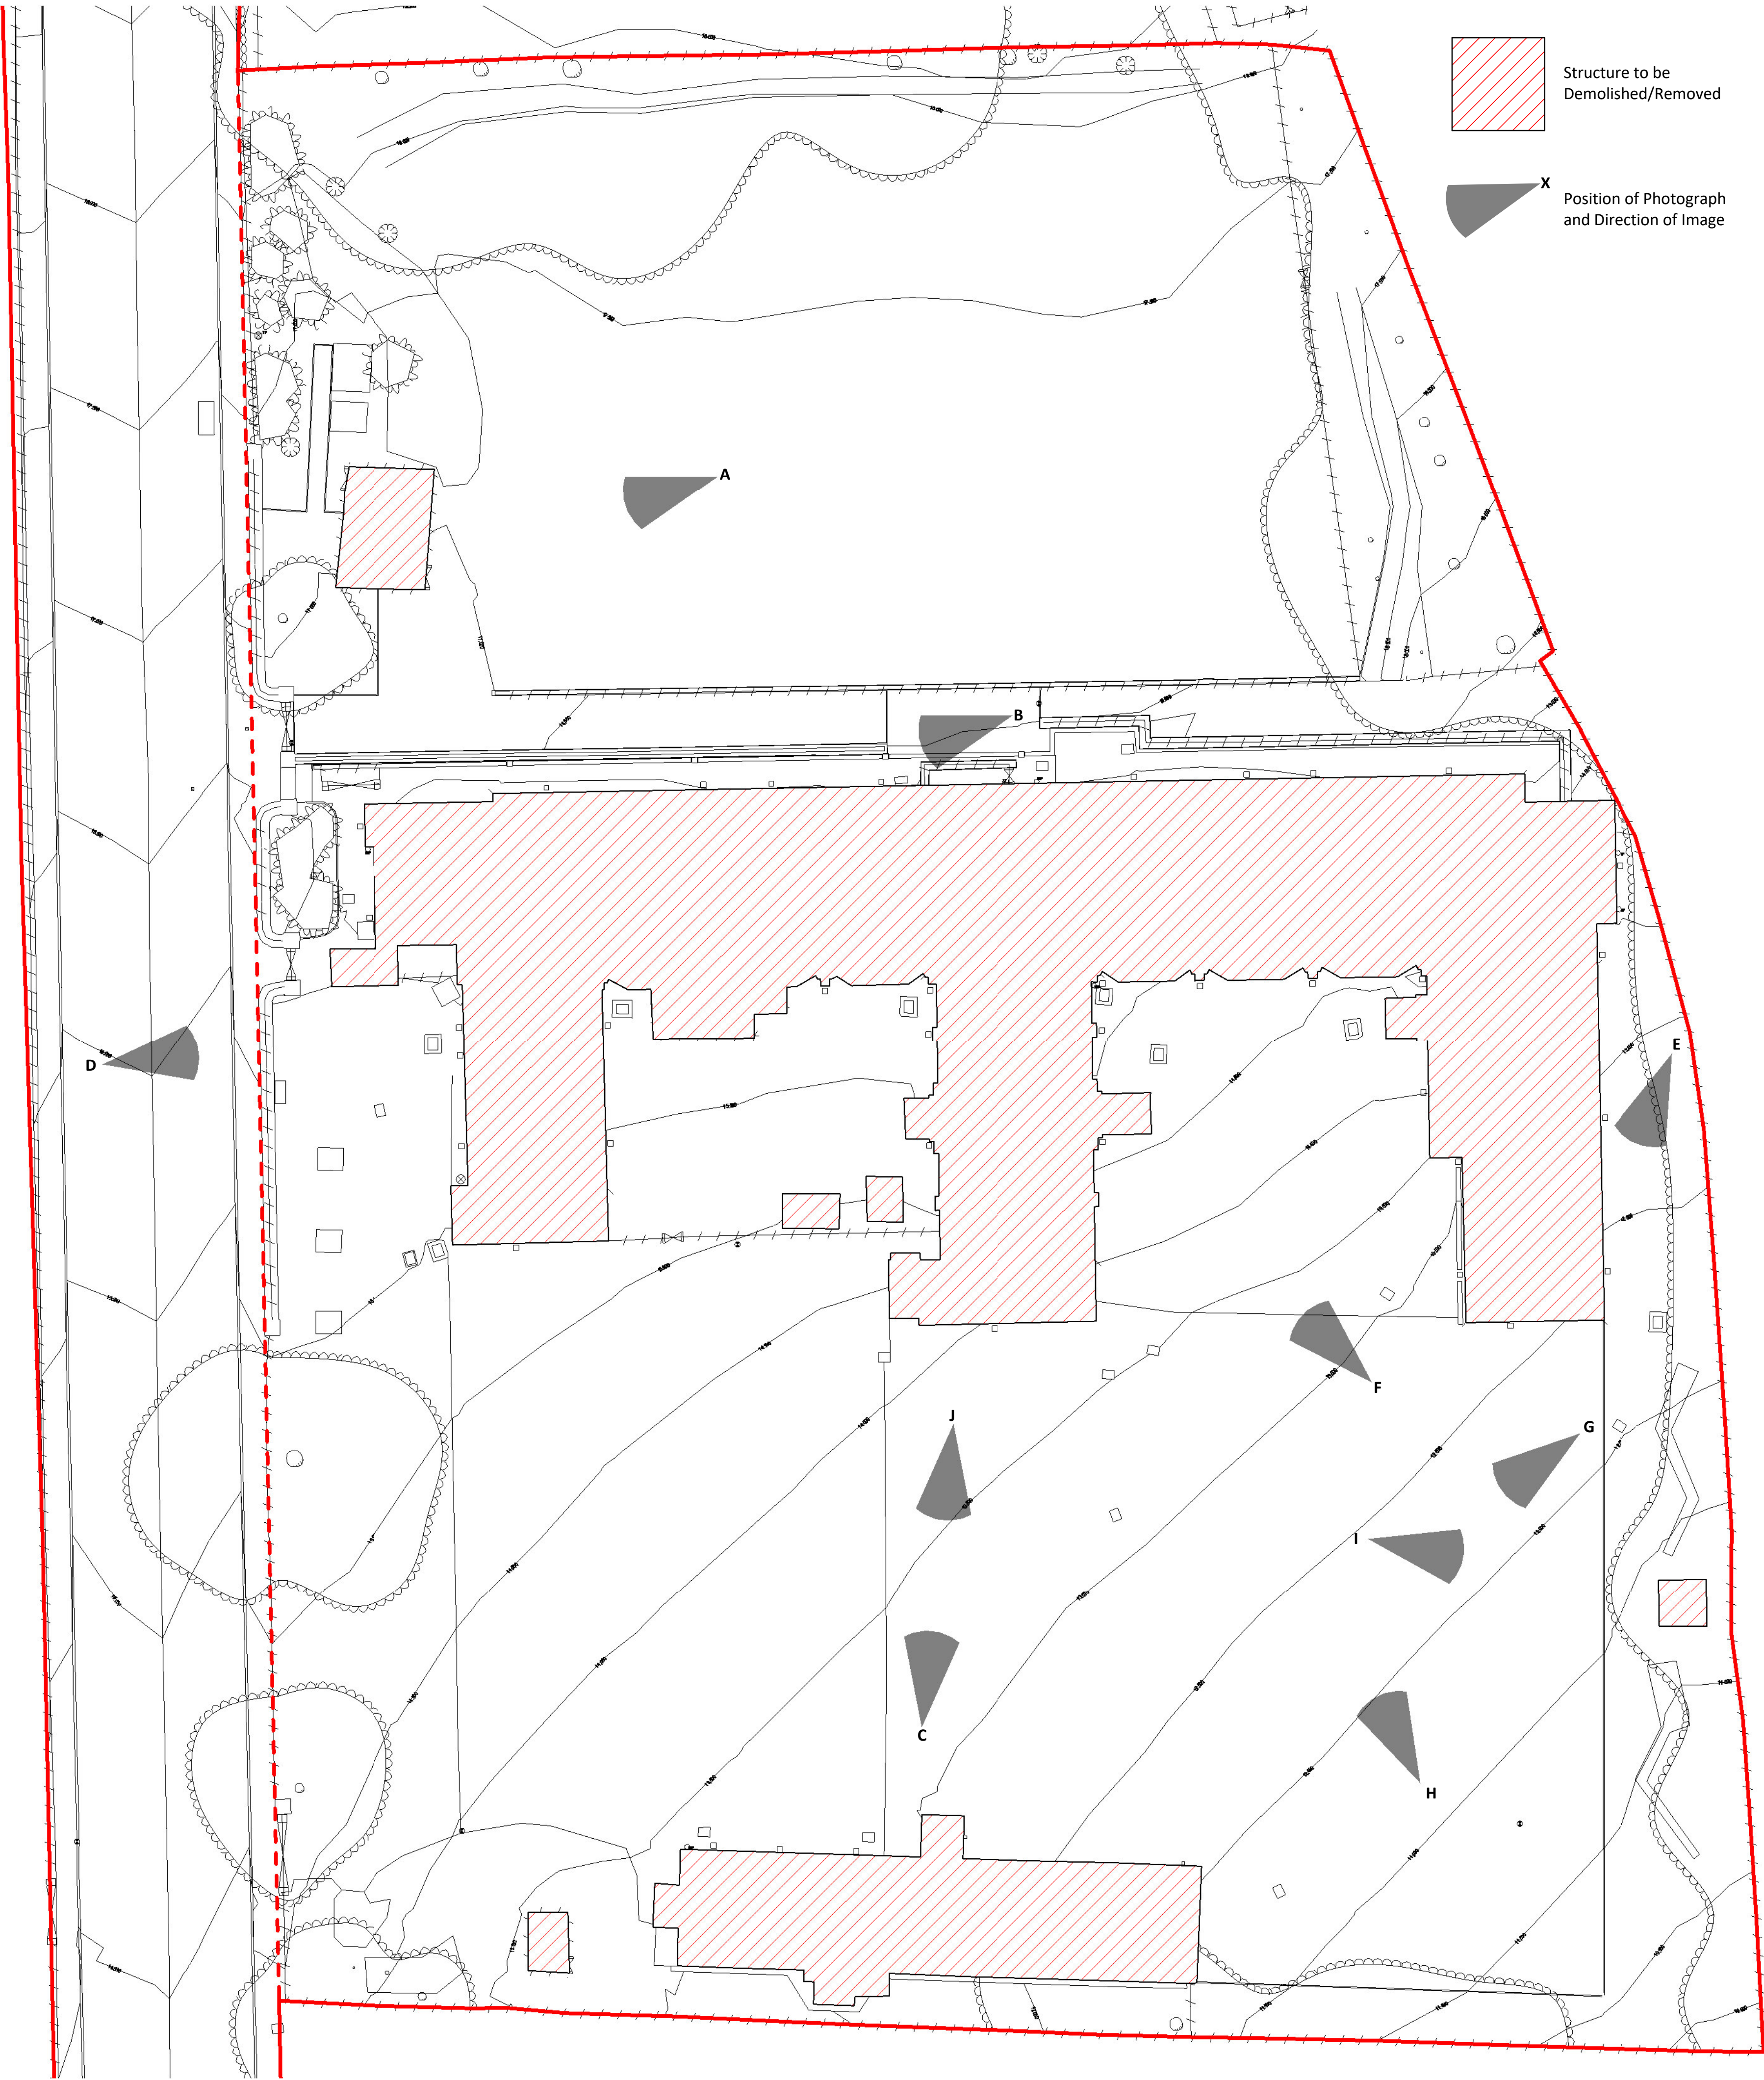

General Notes

1. Contractor to verify all dimensions and check level datums on site
2. All of the designs are the sole property of TACP Architects Ltd and may not be used without their written agreement
3. All prints, specifications and their copyright are the property of TACP Architects Ltd
4. Do not scale off drawings
5. All dimensions shall be checked on site before commencement of shop drawings, manufacture and all discrepancies must be reported to TACP Architects Ltd

Revisions

Rev	Date	Description	By	Check
A	24-04-17	Issued for Pre-Application	JH	MG

Consultants

Client

K&C Construction for Conwy
County Council



Project Title

Ysgol Caerhun - Construction Phase

Drawing Title

Proposed Demolition Plan

Scale	Date	Drawn By	Checked By	Office
1 : 200@A1	09-03-17	JH	MG	Wrexham
Job Number	Drawing Number	Revision		
16026	DEM-01	A		

TACP Architects Ltd
Pembroke House
Ellice Way, Wrexham Technology Park,
Wrexham, LL13 7YT
01978 291161

admin@tacparchitects.co.uk

www.tacparchitects.co.uk

Architecture • Interior Design • Healthcare Planning • Conservation • Masterplanning • Sustainable Design

