




Cynllun Plan
1 : 200

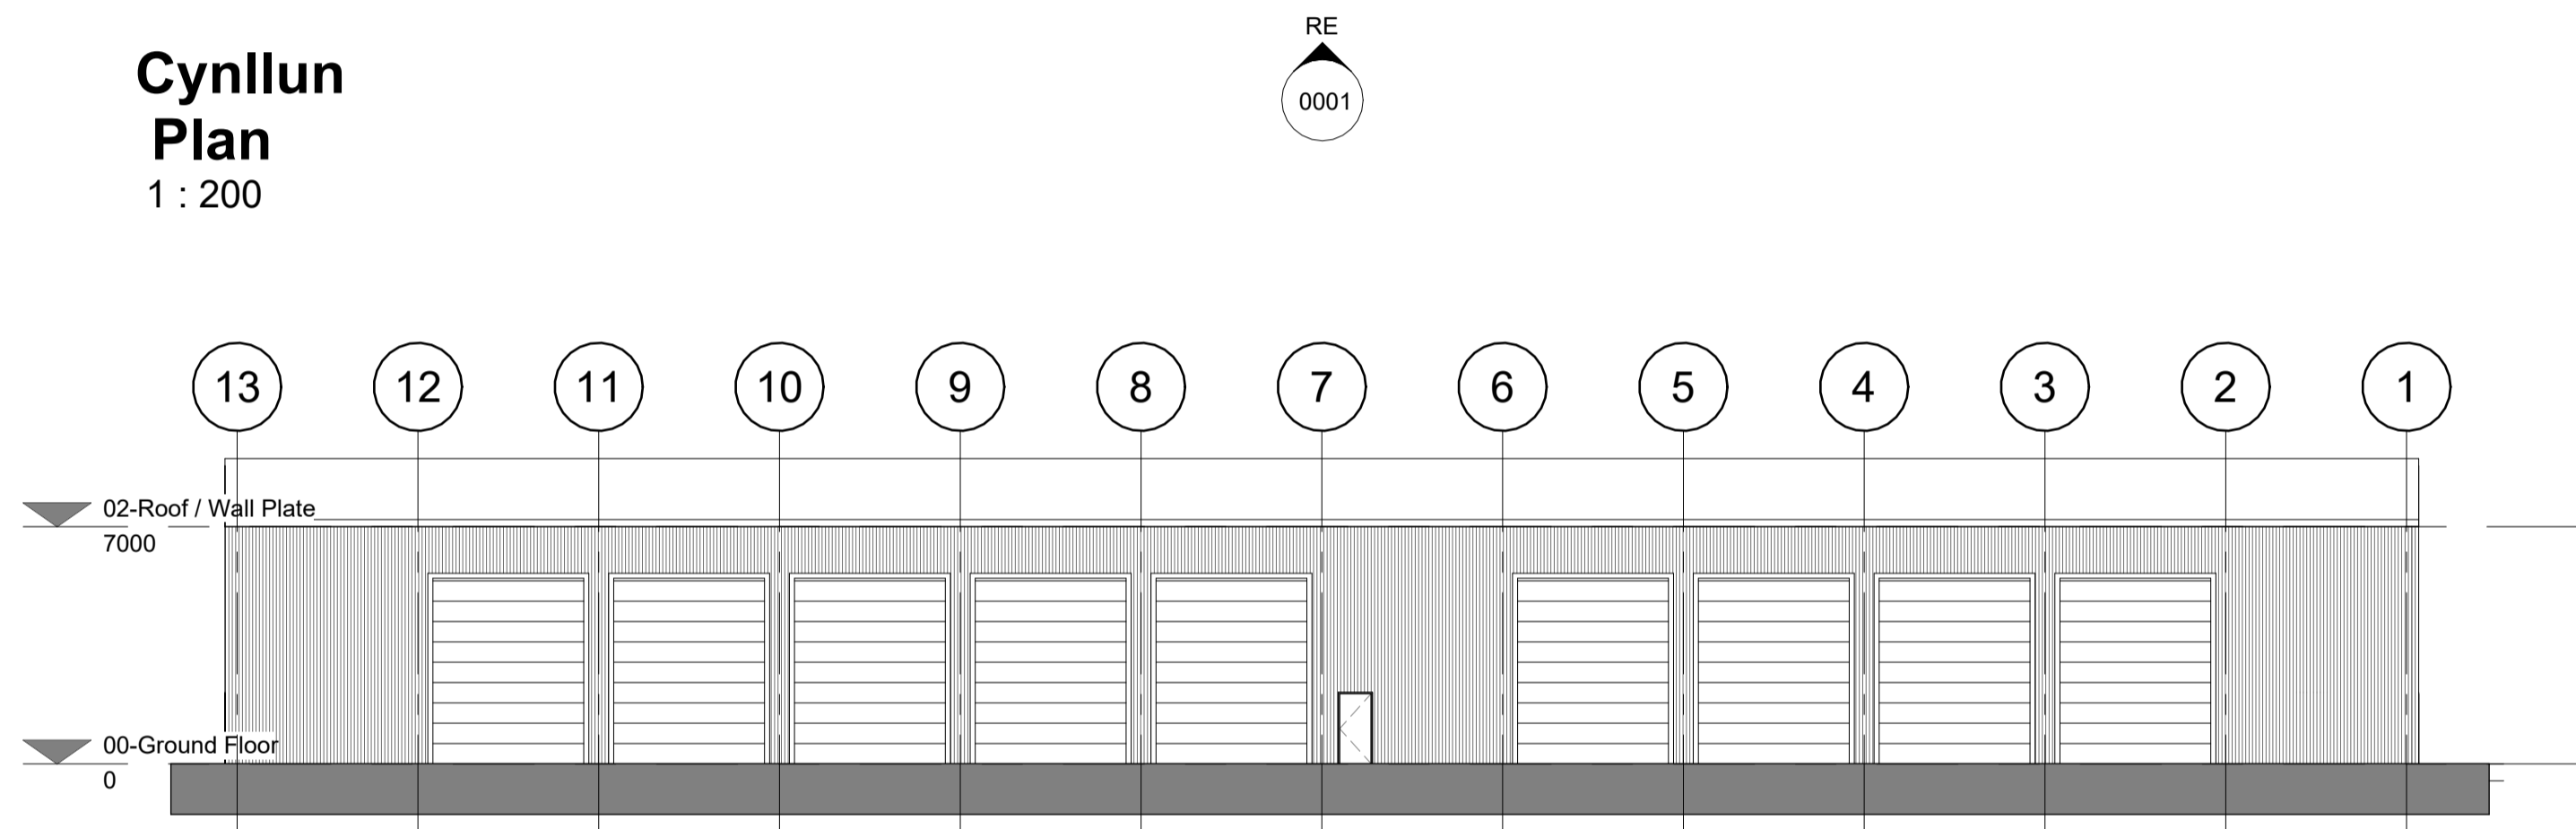


Drychiad Blaen
Front Elevation
1 : 200

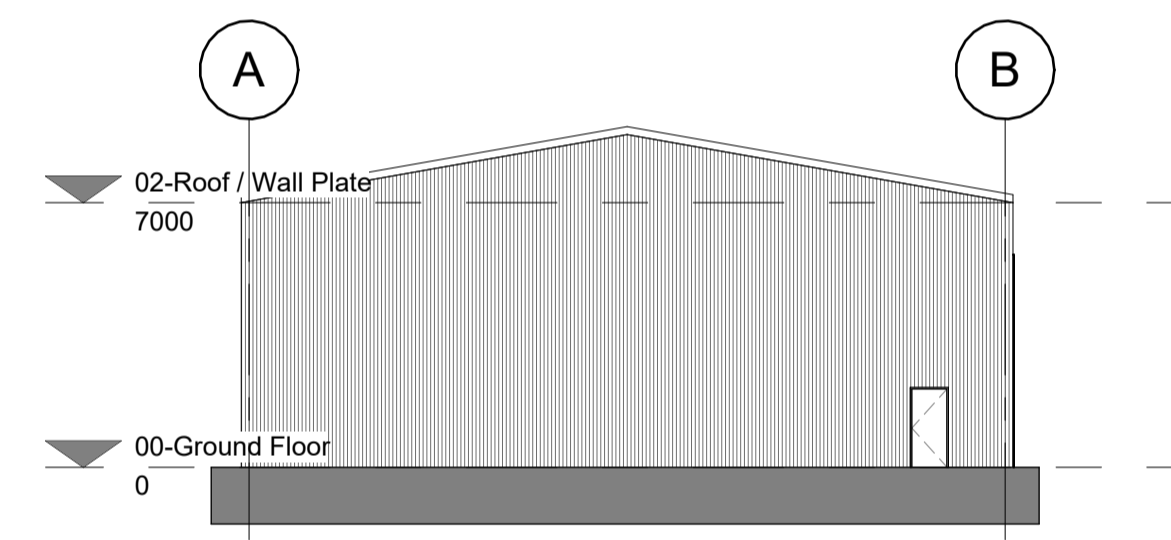

Drychiad Ochr
Side Elevation
1 : 200

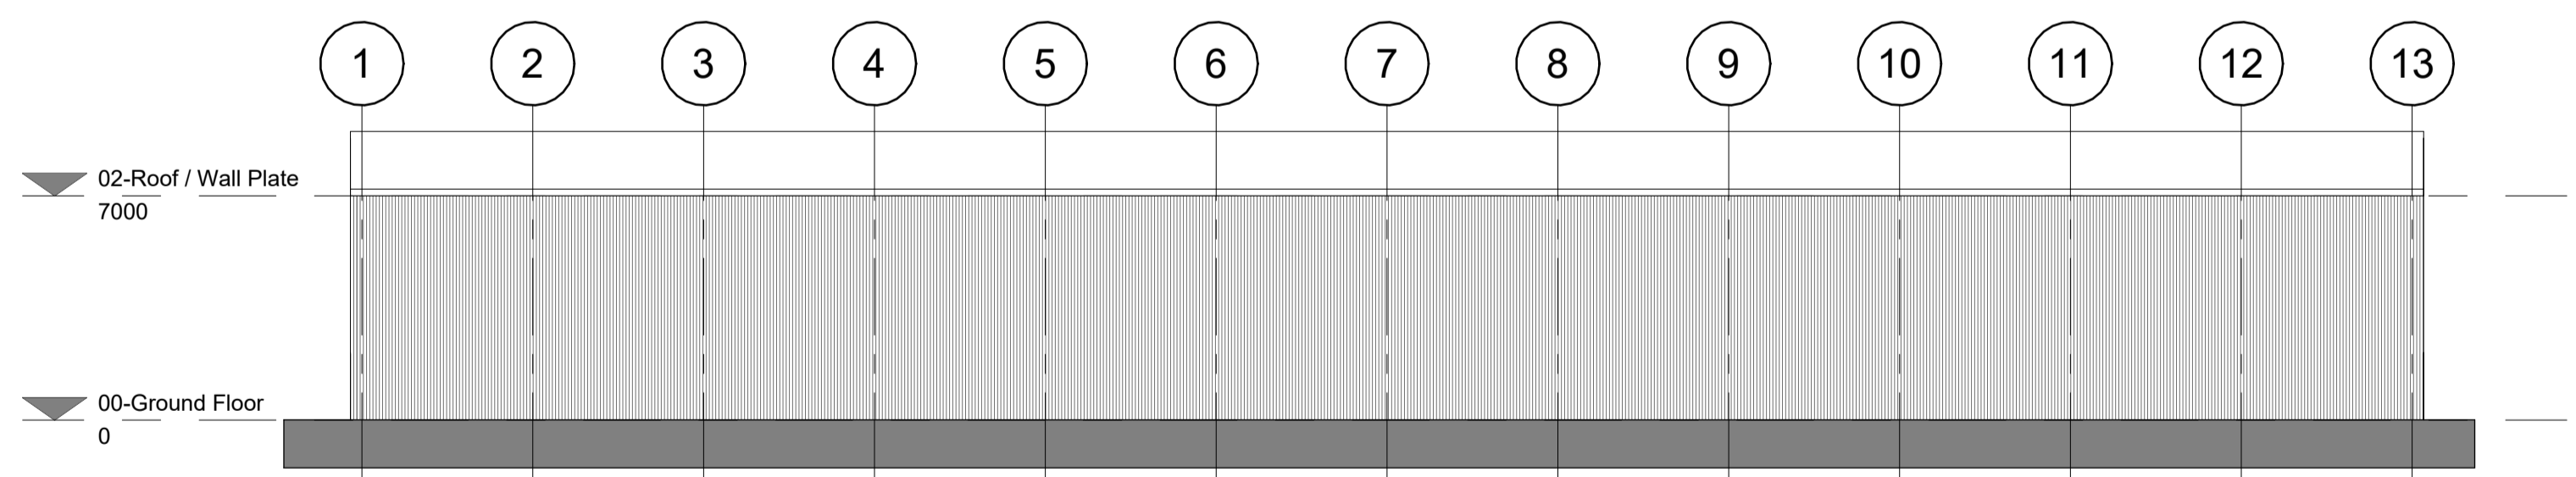

Drychiad Cefn
Rear Elevation
1 : 200

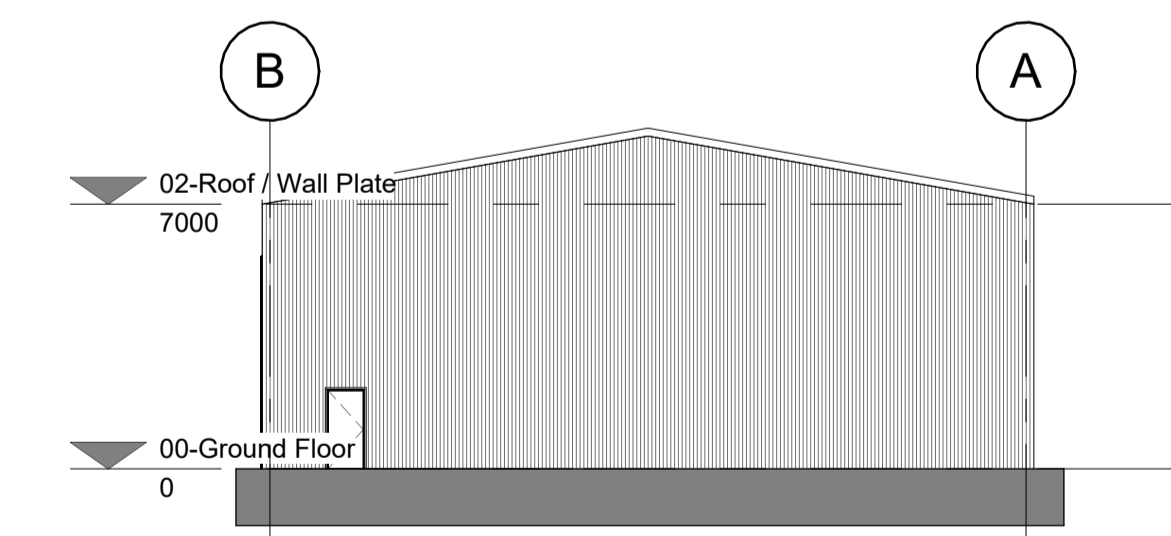

Drychiad Ochr
Side Elevation
1 : 200

- General Notes
1. Contractor to verify all dimensions and check level datums on site
 2. All of the designs are the sole property of TACP Architects Ltd and may not be used without their written agreement
 3. All prints, specifications and their copyright are the property of TACP Architects Ltd
 4. Do not scale off drawings
 5. All dimensions shall be checked on site before commencement of shop drawings, manufacture and all discrepancies must be reported to TACP Architects Ltd

Revisions					
Rev	Date	Description	By	Check	
P01	01/03/23	Issued for Information \ Comments	KA	DM	
P02	14/02/24	Welsh translation added to main titles	KA	DM	

Client
Conwy County Council

Project Title
Gofer Waste Transfer Site - Scheme 01

Sheet Name
Existing Plans & Elevations

Purpose of Issue Status

Scale	Date	Drawn By	Checked By	Office
1 : 200@A1	28.02.23	KA	DM	Wrexham

Job Number	Project*Originator*Zone*Level*Type*Role*Number	Revision
22058	GWS-TACP-ED-XX-DR-A-0001	P02

TACP Architects Ltd
Pembroke House
Ellice Way, Wrexham Technology Park,
Wrexham, LL13 7YT
01978 291161

admin@tacparchitects.co.uk
www.tacparchitects.co.uk

Architecture • Interior Design • Healthcare Planning • Conservation • Masterplanning • Sustainable Design

