



Cynllun Plan
1 : 200

- General Notes
1. Contractor to verify all dimensions and check level datums on site
 2. All of the designs are the sole property of TACP Architects Ltd and may not be used without their written agreement
 3. All prints, specifications and their copyright are the property of TACP Architects Ltd
 4. Do not scale off drawings
 5. All dimensions shall be checked on site before commencement of shop drawings, manufacture and all discrepancies must be reported to TACP Architects Ltd


MATERIAL KEY	
①	Profiled metal roof panel Colour - TBC
②	Profiled metal wall panels Colour - TBC
③	PPC aluminium profiled gutter/fascia & downpipes Colour - TBC
④	PPC metal roller shutter doors Colour - TBC
⑤	PPC metal doors Colour - TBC
⑥	PPC metal louvers Colour - TBC

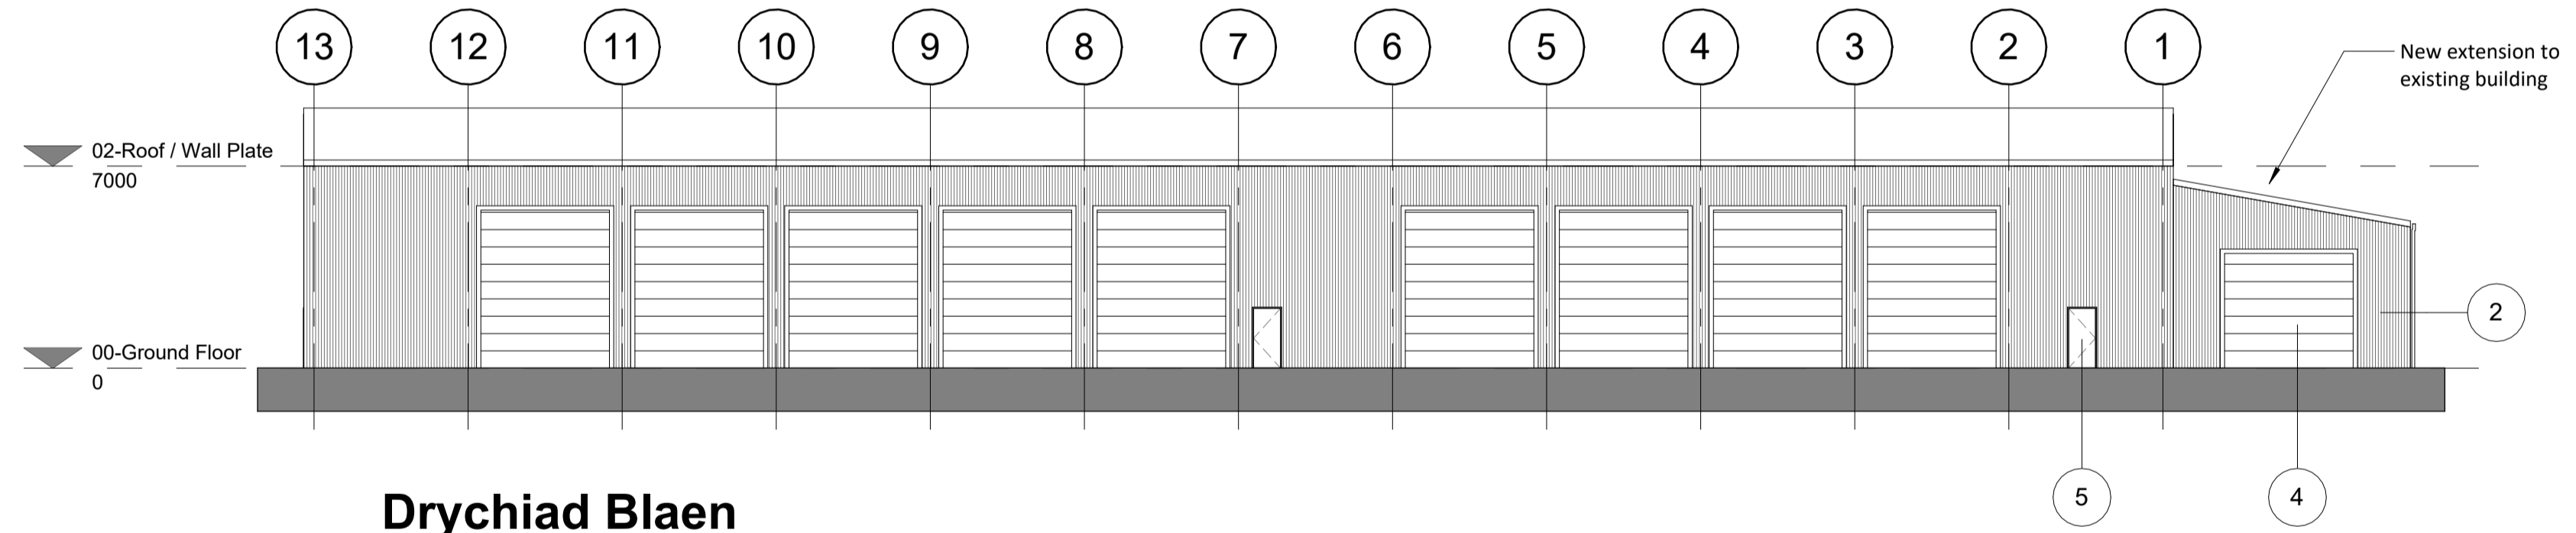


Drychiad Blaen
Front Elevation
1 : 200

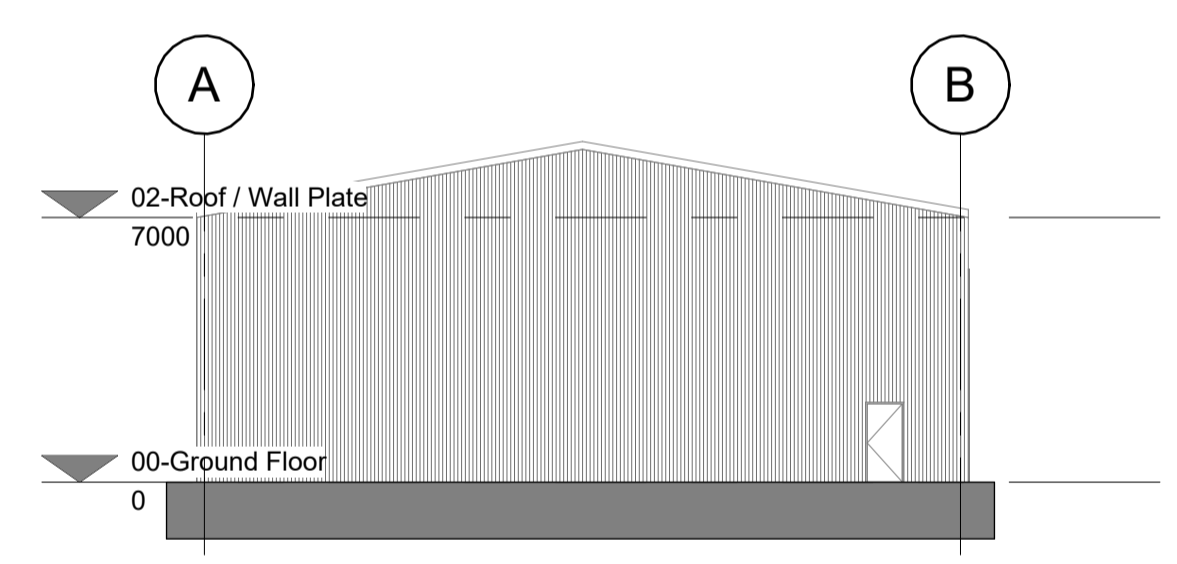

Drychiad Ochr
Side Elevation
1 : 200

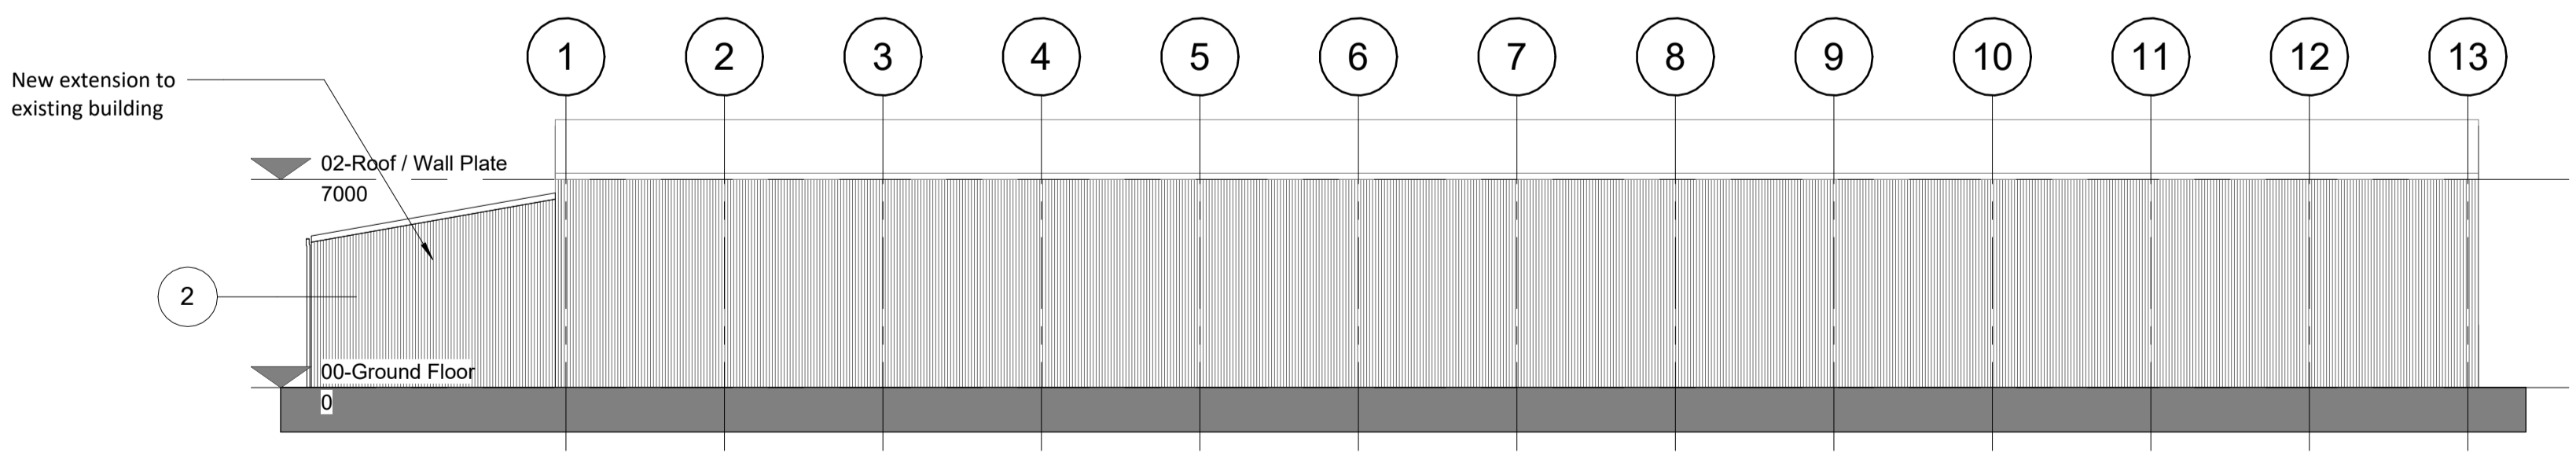

Drychiad Cefn
Rear Elevation
1 : 200

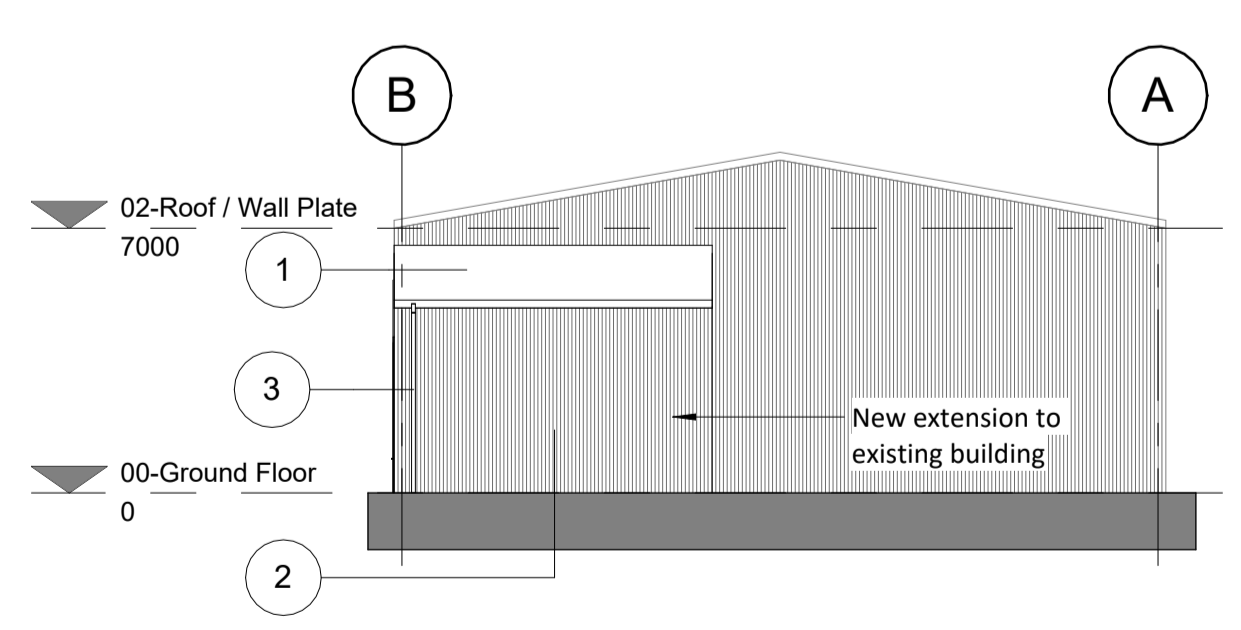

Drychiad Ochr
Side Elevation
1 : 200

Rev	Date	Description	By	Check
PO1	01/03/23	Issued for information \ Comments	KA	DM
PO2	10/03/23	Updated in accordance with clients comments	DW	KA
PO3	15/03/23	Updated in accordance with clients comments	DW	KA
PO4	14/02/24	Welsh translation added to main titles. Material key added	KA	DM

Client
Conwy County Council

Project Title
Gofer Waste Transfer Site - Scheme 01

Sheet Name
Proposed Plans & Elevations

Purpose of Issue
Status

Scale	Date	Drawn By	Checked By	Office
As indicated	A1 28/02/23	KA	DM	Wrexham

Job Number	Project*Originator*Zone*Level*Type*Role*Number	Revision
22058	GWS-TACP-ED-XX-DR-A-1000	P04

TACP Architects Ltd
Pembroke House
Ellice Way, Wrexham Technology Park,
Wrexham, LL13 7YT
01978 291161

admin@tacparchitects.co.uk
www.tacparchitects.co.uk

Architecture • Interior Design • Healthcare Planning • Conservation • Masterplanning • Sustainable Design