


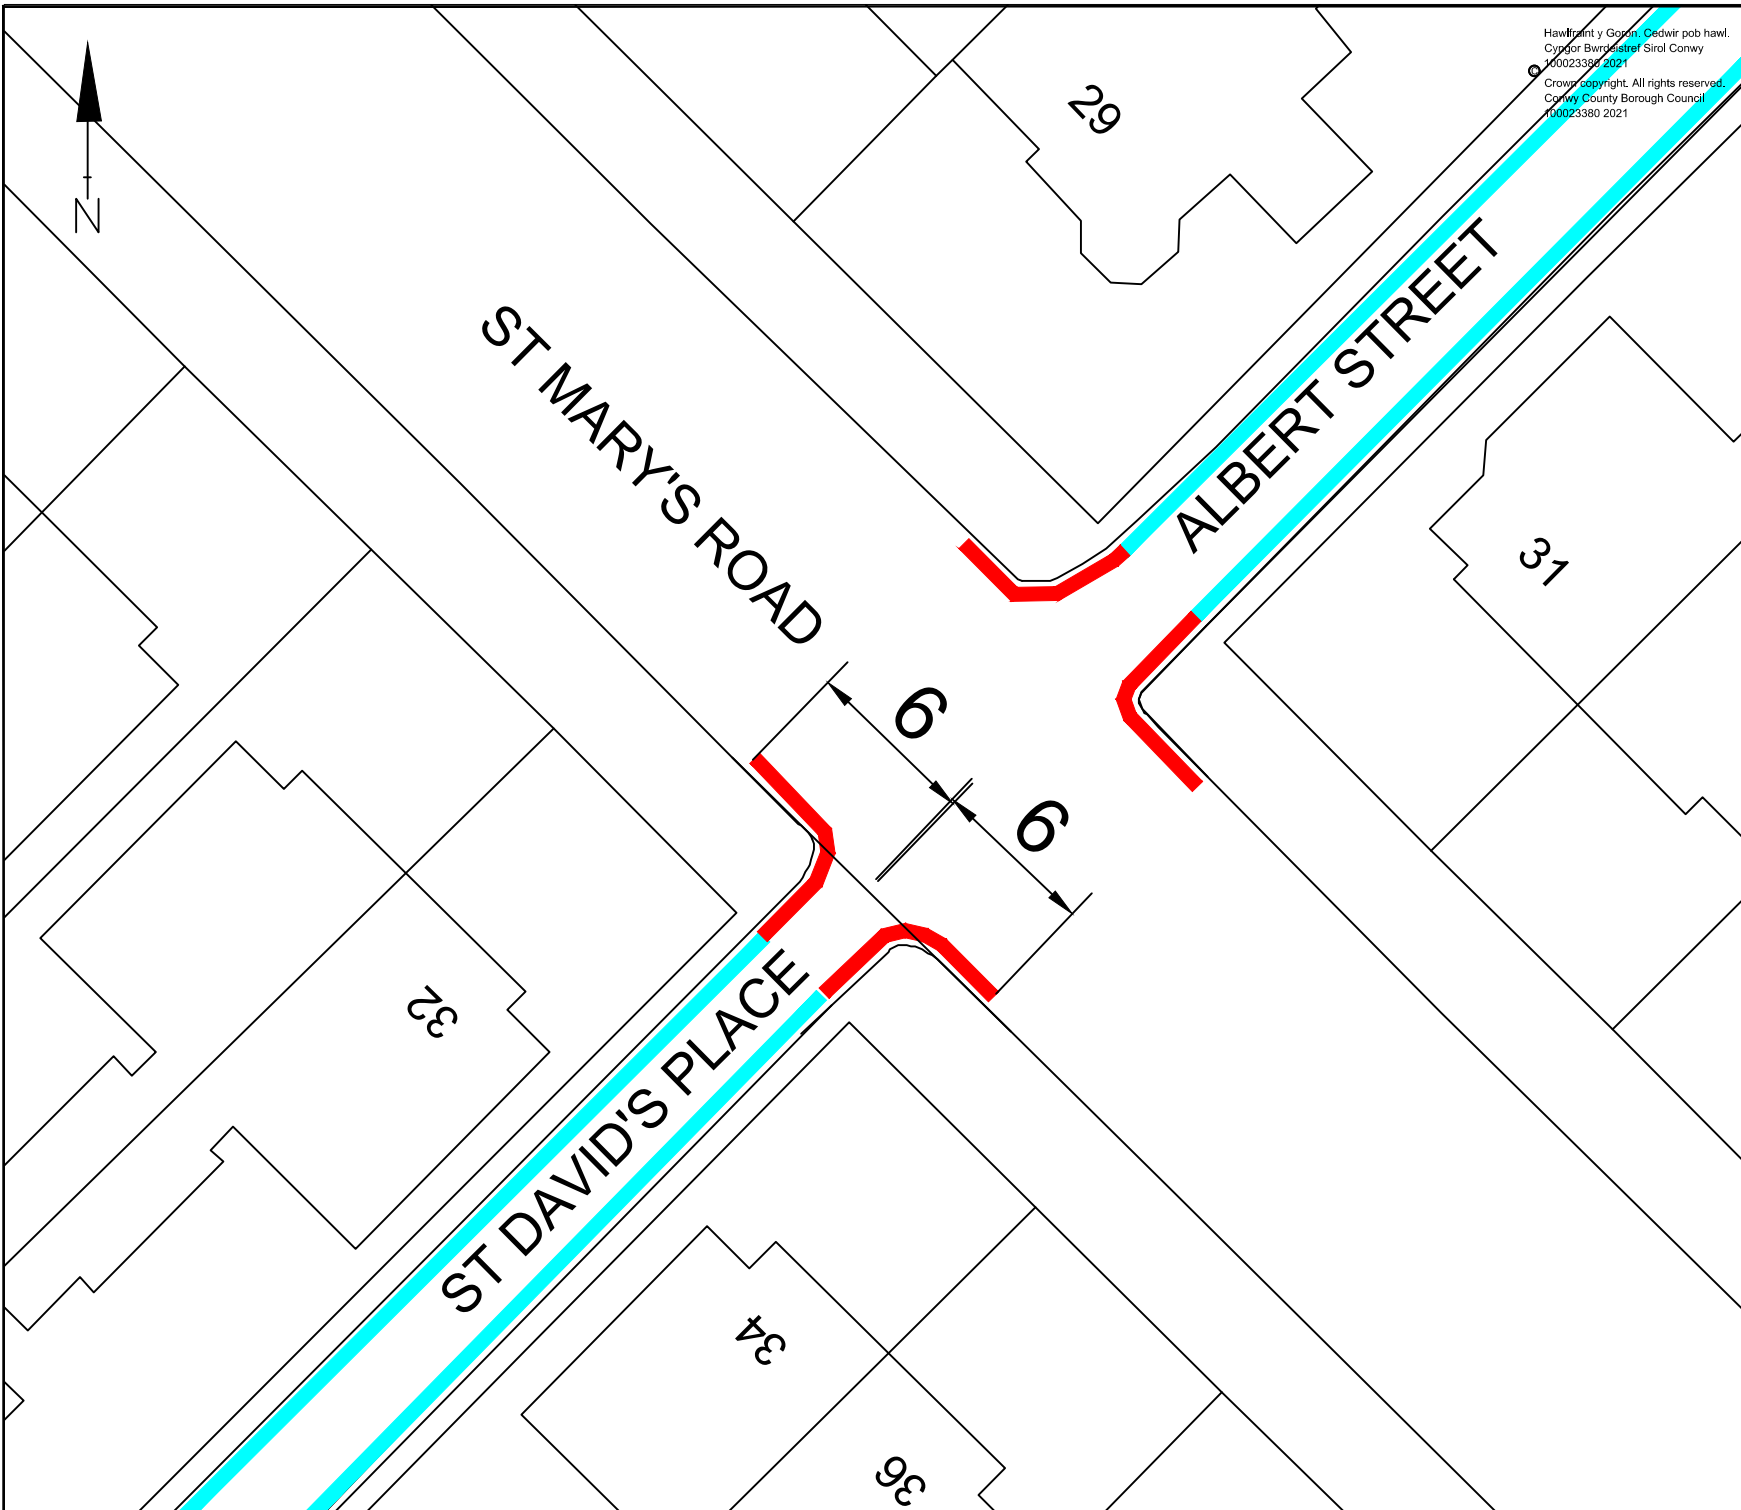


Hawffrwynt y Gorn. Cedwir pob hawl.
 Cyngor Bwrdeistref Sirol Conwy
 100023380 2021
 Crown copyright. All rights reserved.
 Conwy County Borough Council
 100023380 2021




Allwedd / Key:

**CYFNGIADAU ARFAETHEDIG
 PROPOSED RESTRICTIONS**

 Dim aros ar unrhyw adeg
 No waiting at any time

**CYFNGIAD PRESENNOL
 EXISTING RESTRICTIONS**

 Dim aros 8am i 7pm
 No waiting 8am to 7pm

Ph/Rev	Details	Rev by	Chk by	Date
--------	---------	--------	--------	------

REVISIONS



Geraint Edwards, BEng (Hons) CEng FICE

Pennaeth Gwasanaeth
 CYNGOR BWRDEISTREF SIROL CONWY
 Yr Amgylchedd, Ffyrdd a Chyfleusterau
 PO Box 1
 Conwy
 LL30 9GN Head of Service
 CONWY COUNTY BOROUGH COUNCIL
 Environment, Roads and Facilities
 PO Box 1
 Conwy
 LL30 9GN

Adain / Section:
 Yr Amgylchedd, Ffyrdd a Chyfleusterau
 Environment Roads and Facilities

Prosiect / Project:
**Gwharddiadau aros
 Waiting restrictions
 St Mary's Road
 Llandudno**

Graddfa / Scale: NTS	Dyddiad / Date: 12/05/22
Darluniwyd gan / Drawn by: JCS	Gwiriwyd gan / Checked by: JTG

Llun Rhif / Drawing No: **L/1/17/22/19** Rev: