



Cynllun 3 o 5 / Layout 3 of 5
Scale 1:500

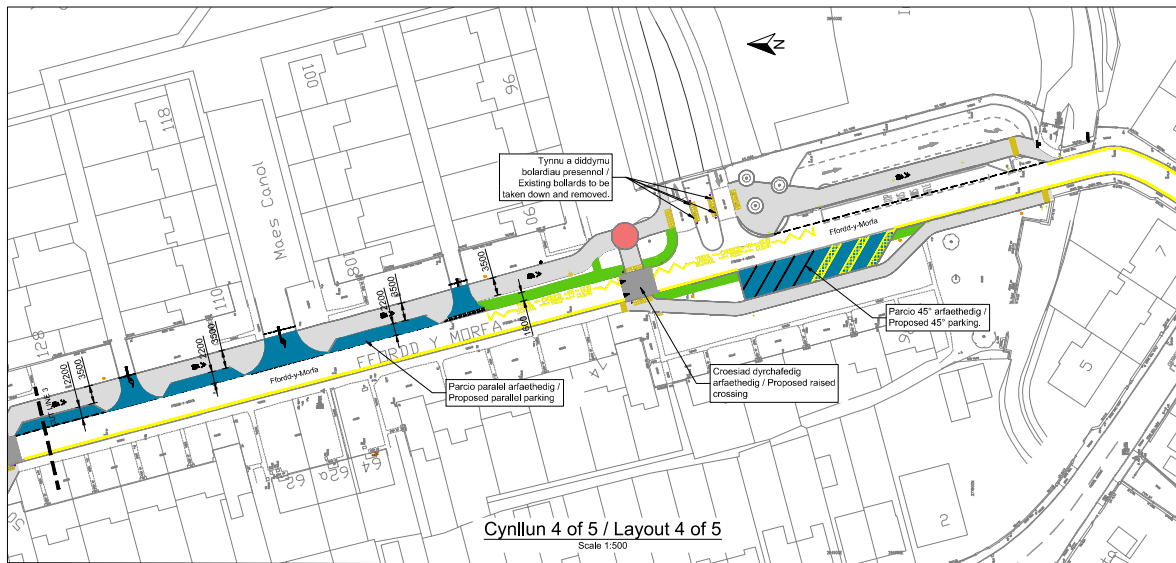

Cynllun 4 of 5 / Layout 4 of 5
Scale 1:500

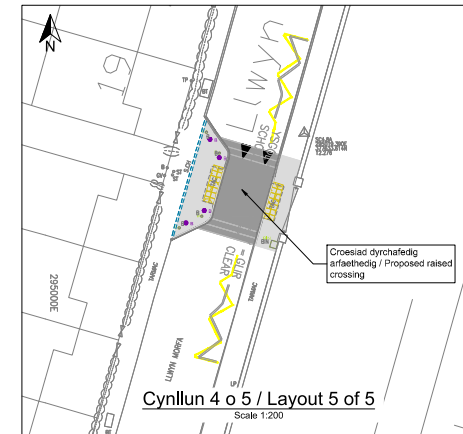

Cynllun 4 o 5 / Layout 5 of 5
Scale 1:200

LLWYBR AML-ODEFYNDIWR ARFAETHEDIG / PROPOSED MULTI USER PATH

A	GIS added	JCR	DT	06-05-21
A	Tender Issue	JCR	DT	28-04-21
REV	DETAIL	DRAWN	CHECKED	DATE

PROJECT
Llwybr Rhannu Gogledd-Orllewin Abergele

TITLE
**Trefniant Cyffredinol Cynllun 3 o 3
General Arrangement Plan 3 of 3**

CLIENT
Traffic, Network and Management

SCALE @ A1	DRAWN	CHECKED	APPROVED	DWG STATUS
As shown	JCR	DT	DT	TENDER
	DATE	DATE	DATE	
	07-08-20	28-04-21	28-04-21	

CONWY
CONYOR BARDISTEUF SWIG
COUNTY BOROUGH COUNCIL

ENVIRONMENT, ROADS & FACILITIES
G.J. EDWARDS BEng (Hons) CEng FICE
Head of Environment, Roads & Facilities
Machynallt Office, Conwy Road,
Machynallt, LL23 5AR

Tel: 01492 575737
Fax: 01492 575759

PROJECT Ref:	DRAWING No:	REV
ERTN2002S	103	-

C:\Users\jcr\Documents\Projects\ERTN2002S\ERTN2002S_03_Consent\ERTN2002S_03_Consent.dwg