

KEY

[This drawing must be reproduced in colour]

- T1/G1/W1 Trees
- Root Protection Area (RPA)
- Woody Vegetation (below BS5837 threshold for detailed survey)
- # Approximate location (Feature not shown on supplied topographical survey)


Tree Quality Categorisation
(Based on BS 5837:2012 Trees in relation to design, demolition and construction - Recommendations)

- Category A (High quality)
- Category B (Moderate quality)
- Category C (Low quality)
- Category U (Unsuitable for retention)

NOTE: This drawing should be read in conjunction with the respective Arboricultural Survey Data (Appendix A).



Table 1. Tree Constraints Baseline: Canopy Areas (ha), Feature Numbers and BS5837 Quality Categories

	Category A		Category B		Category C		Category U		Hedgerow (Not Categorised)	
	No. Features	Area (ha)	No. Features	Area (ha)	No. Features	Area (ha)	No. Features	Area (ha)	No. Features	Length (m)
Trees	0	0.0000	17	0.1377	20	0.0576	0	0.0000		
Groups	1	0.0839	9	2.8434	15	1.5212	0	0.0000		
Woodlands	0	0.0000	0	0.0000	0	0.0000	0	0.0000		
Hedges									0	0
TOTAL	1	0.0839	26	2.9811	35	1.5788	0	0.0000		



Reproduced by permission of Ordnance Survey on behalf of His Majesty's Stationary Office.
© Crown Copyright and database right 2023. All rights reserved.

Rev	Description	Drawn	Approved	Date




401 Faraday Street, Birchwood Park, Warrington WA3 6GA
Tel 01925 844004 e-mail tep@tep.uk.com www.tep.uk.com

Project
RSPB Conwy Active Travel Link

Title
Drawing 1: Tree Constraints Plan [BASELINE] - Overview

Drawing Number
D10313.01.001

Drawn	Checked	Approved	Scale	Date
RMG	JGS	TDP	1:5,000 @ A3	07/08/2024

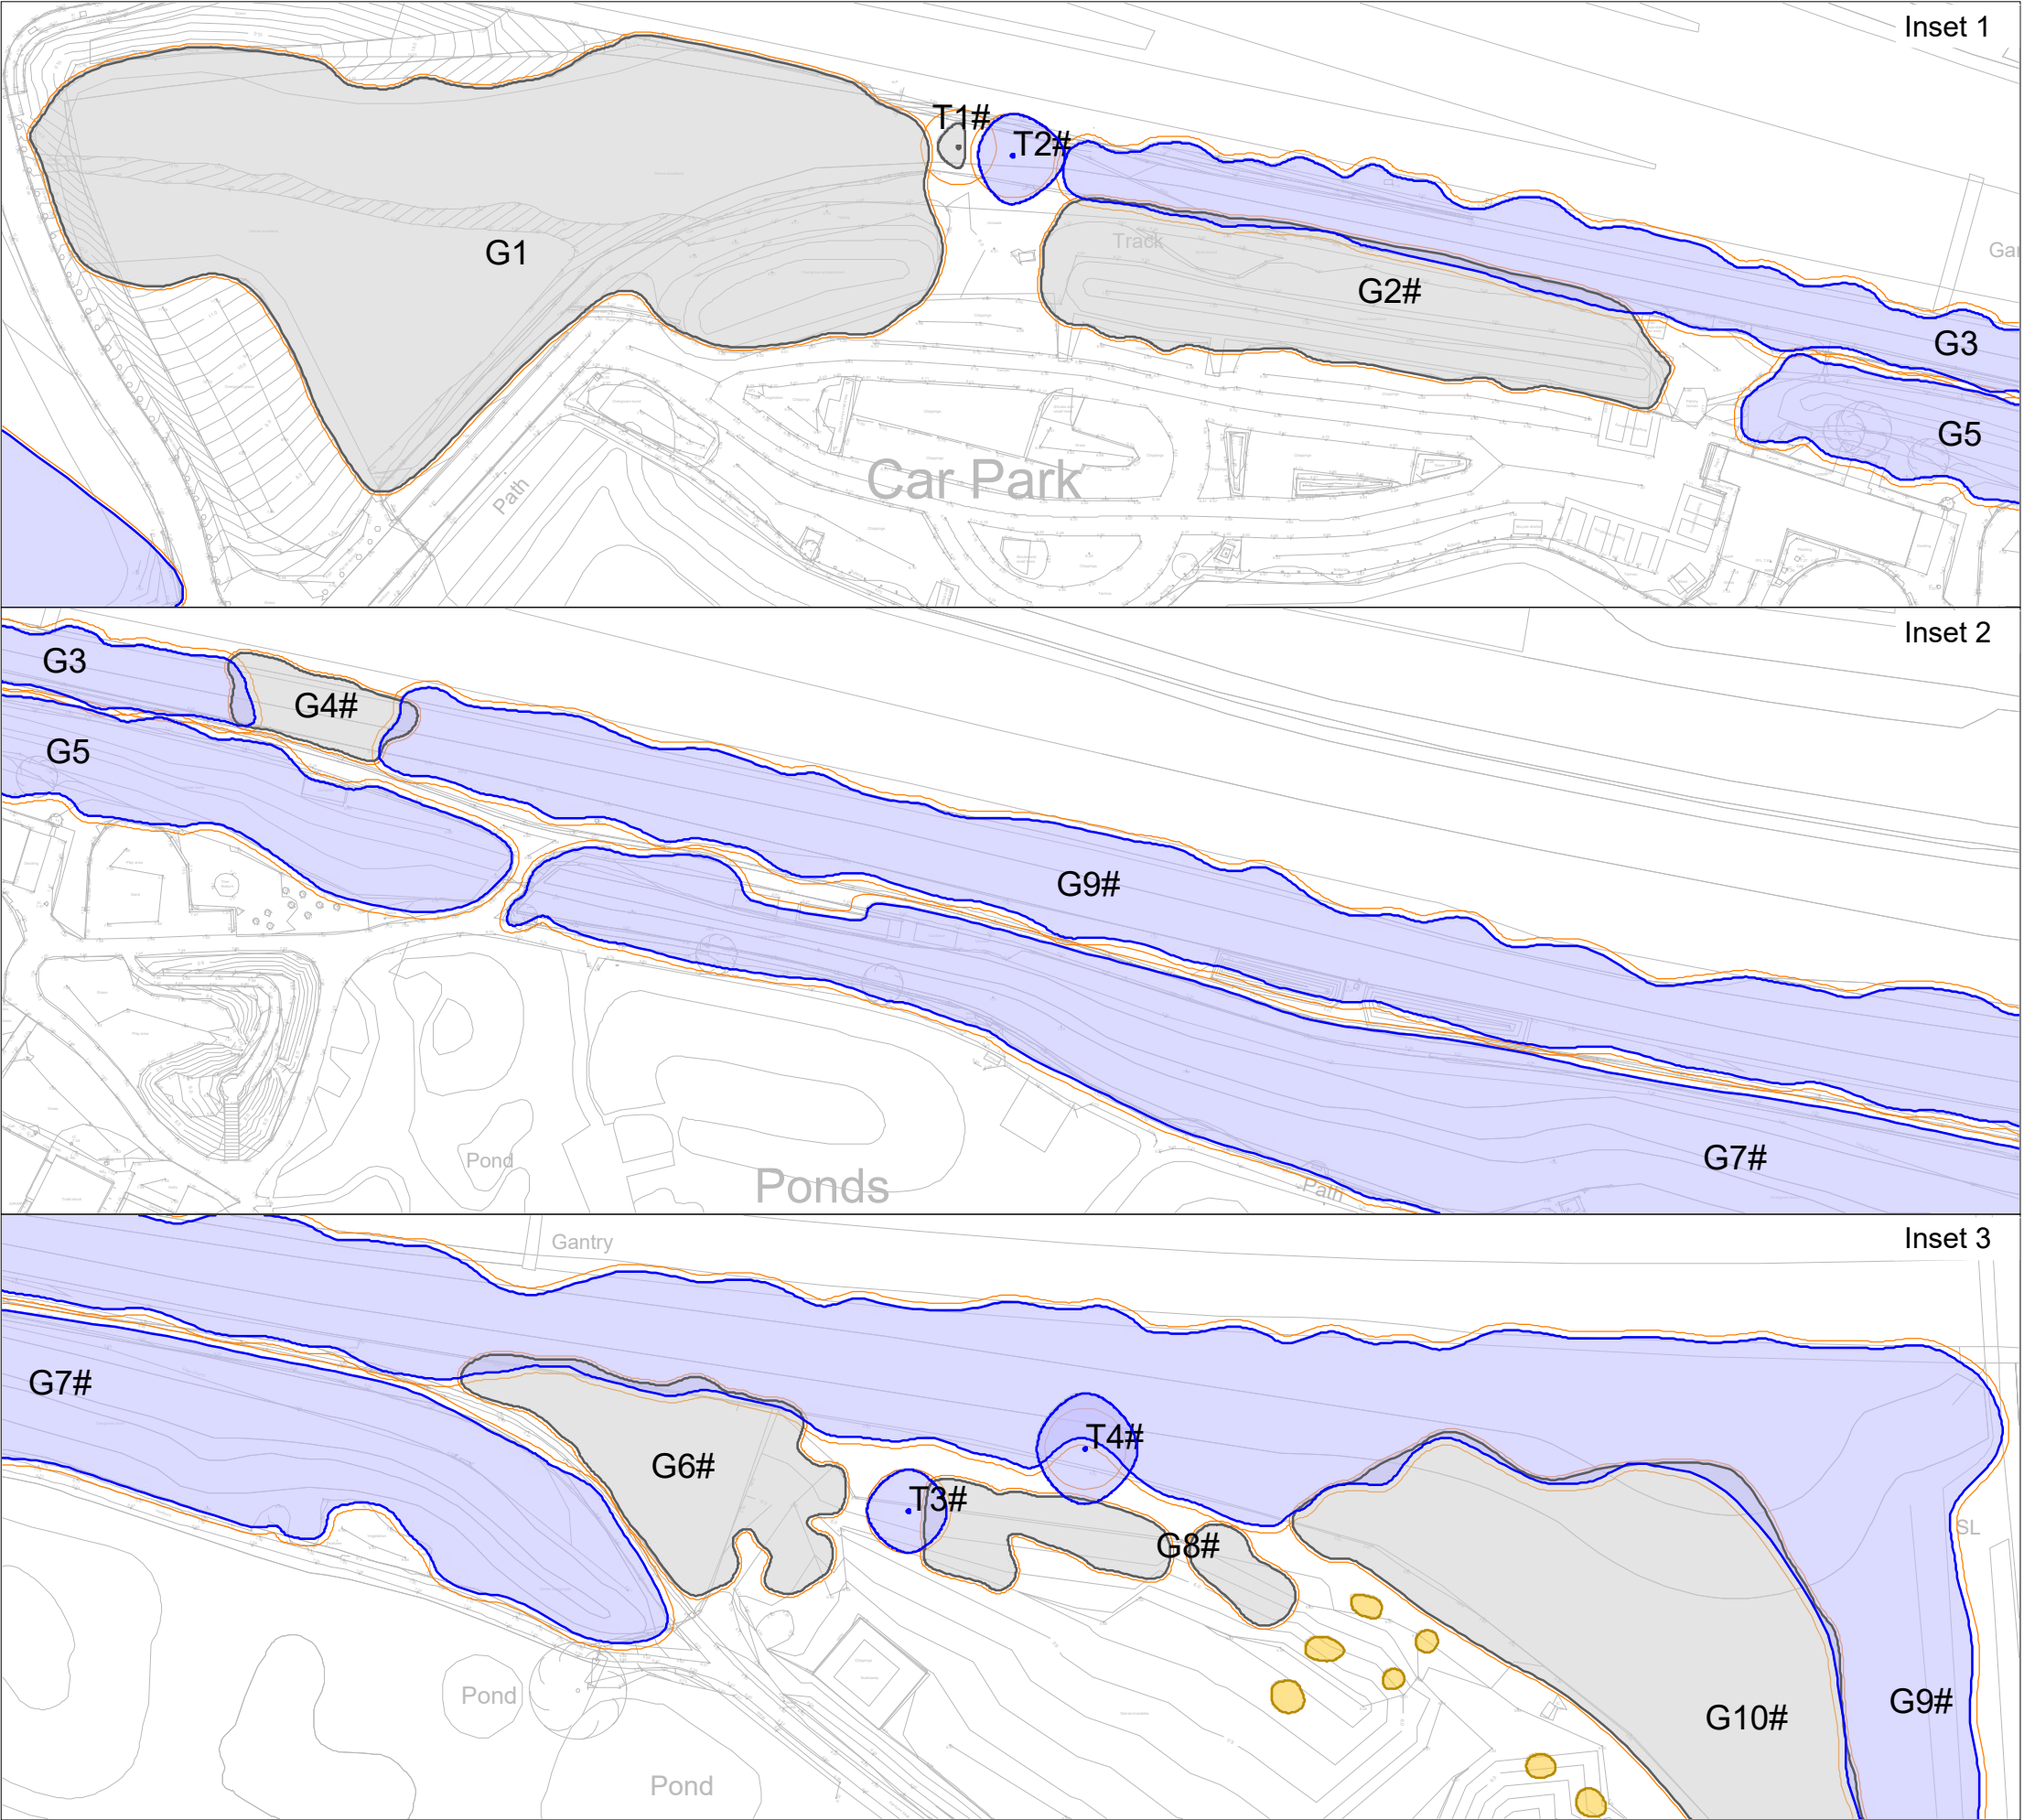

KEY

[This drawing must be reproduced in colour]

- T1/G1/W1 Trees
- Root Protection Area (RPA)
- Woody Vegetation (below BS5837 threshold for detailed survey)
- # Approximate location (Feature not shown on supplied topographical survey)

Tree Quality Categorisation
(Based on BS 5837:2012 Trees in relation to design, demolition and construction - Recommendations)

- Category A (High quality)
- Category B (Moderate quality)
- Category C (Low quality)
- Category U (Unsuitable for retention)

NOTE: This drawing should be read in conjunction with the respective Arboricultural Survey Data (Appendix A).



Reproduced by permission of Ordnance Survey on behalf of His Majesty's Stationery Office.
© Crown Copyright and database right 2023. All rights reserved.

Rev	Description	Drawn	Approved	Date
-----	-------------	-------	----------	------




401 Faraday Street, Birchwood Park, Warrington WA3 6GA
Tel 01925 844004 e-mail tep@tep.uk.com www.tep.uk.com

Project
RSPB Conwy Active Travel Link

Title
Drawing 1: Tree Constraints Plan [BASELINE] - Insets 1 to 3 of 9

Drawing Number
D10313.01.002

Drawn RMG	Checked JGS	Approved TDP	Scale 1:1000 @ A3	Date 07/08/2024
--------------	----------------	-----------------	----------------------	--------------------

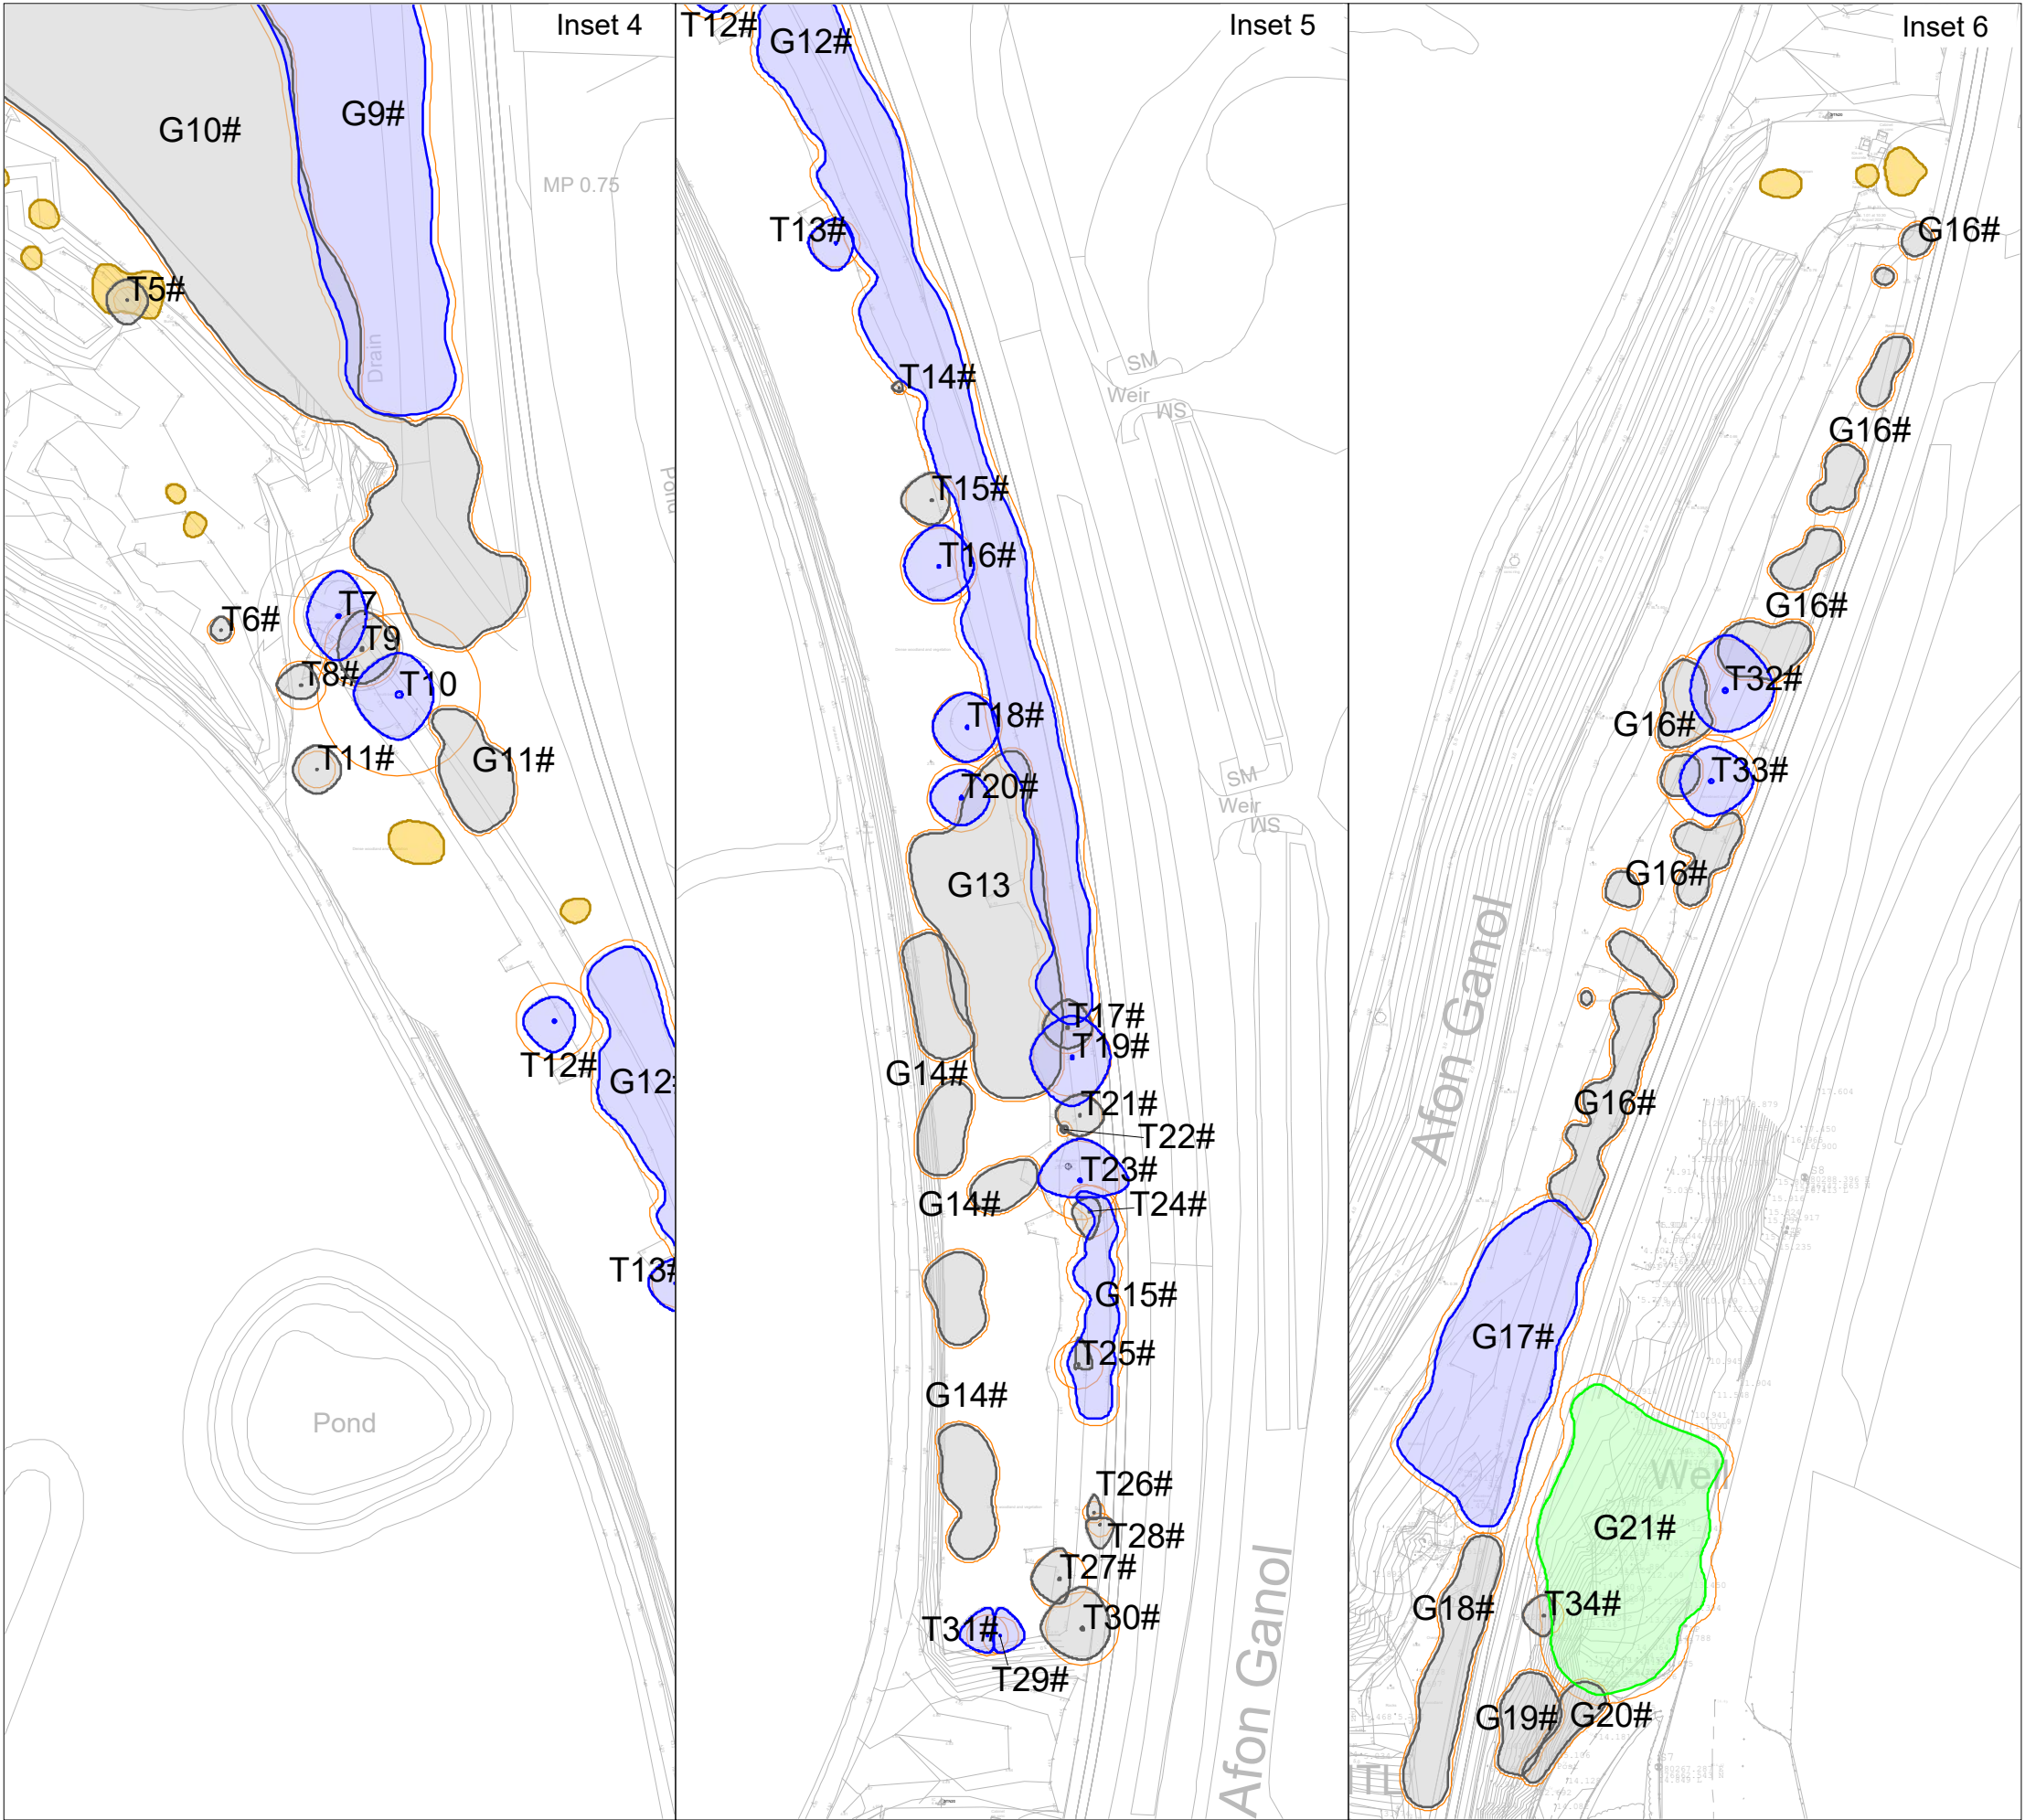

KEY

[This drawing must be reproduced in colour]

- T1/G1/W1 Trees
- Root Protection Area (RPA)
- Woody Vegetation (below BS5837 threshold for detailed survey)
- Approximate location (Feature not shown on supplied topographical survey)

Tree Quality Categorisation
(Based on BS 5837:2012 Trees in relation to design, demolition and construction - Recommendations)

- Category A (High quality)
- Category B (Moderate quality)
- Category C (Low quality)
- Category U (Unsuitable for retention)

NOTE: This drawing should be read in conjunction with the respective Arboricultural Survey Data (Appendix A).



Reproduced by permission of Ordnance Survey on behalf of His Majesty's Stationary Office.
© Crown Copyright and database right 2023. All rights reserved.

Rev	Description	Drawn	Approved	Date
-----	-------------	-------	----------	------



THE ENVIRONMENT PARTNERSHIP


401 Faraday Street, Birchwood Park, Warrington WA3 6GA
Tel 01925 844004 e-mail tep@tep.uk.com www.tep.uk.com

Project
RSPB Conwy Active Travel Link

Title
Drawing 1: Tree Constraints Plan [BASELINE] - Insets 4 to 6 of 9

Drawing Number
D10313.01.003

Drawn	Checked	Approved	Scale	Date
RMG	JGS	TDP	1:1000 @ A3	07/08/2024

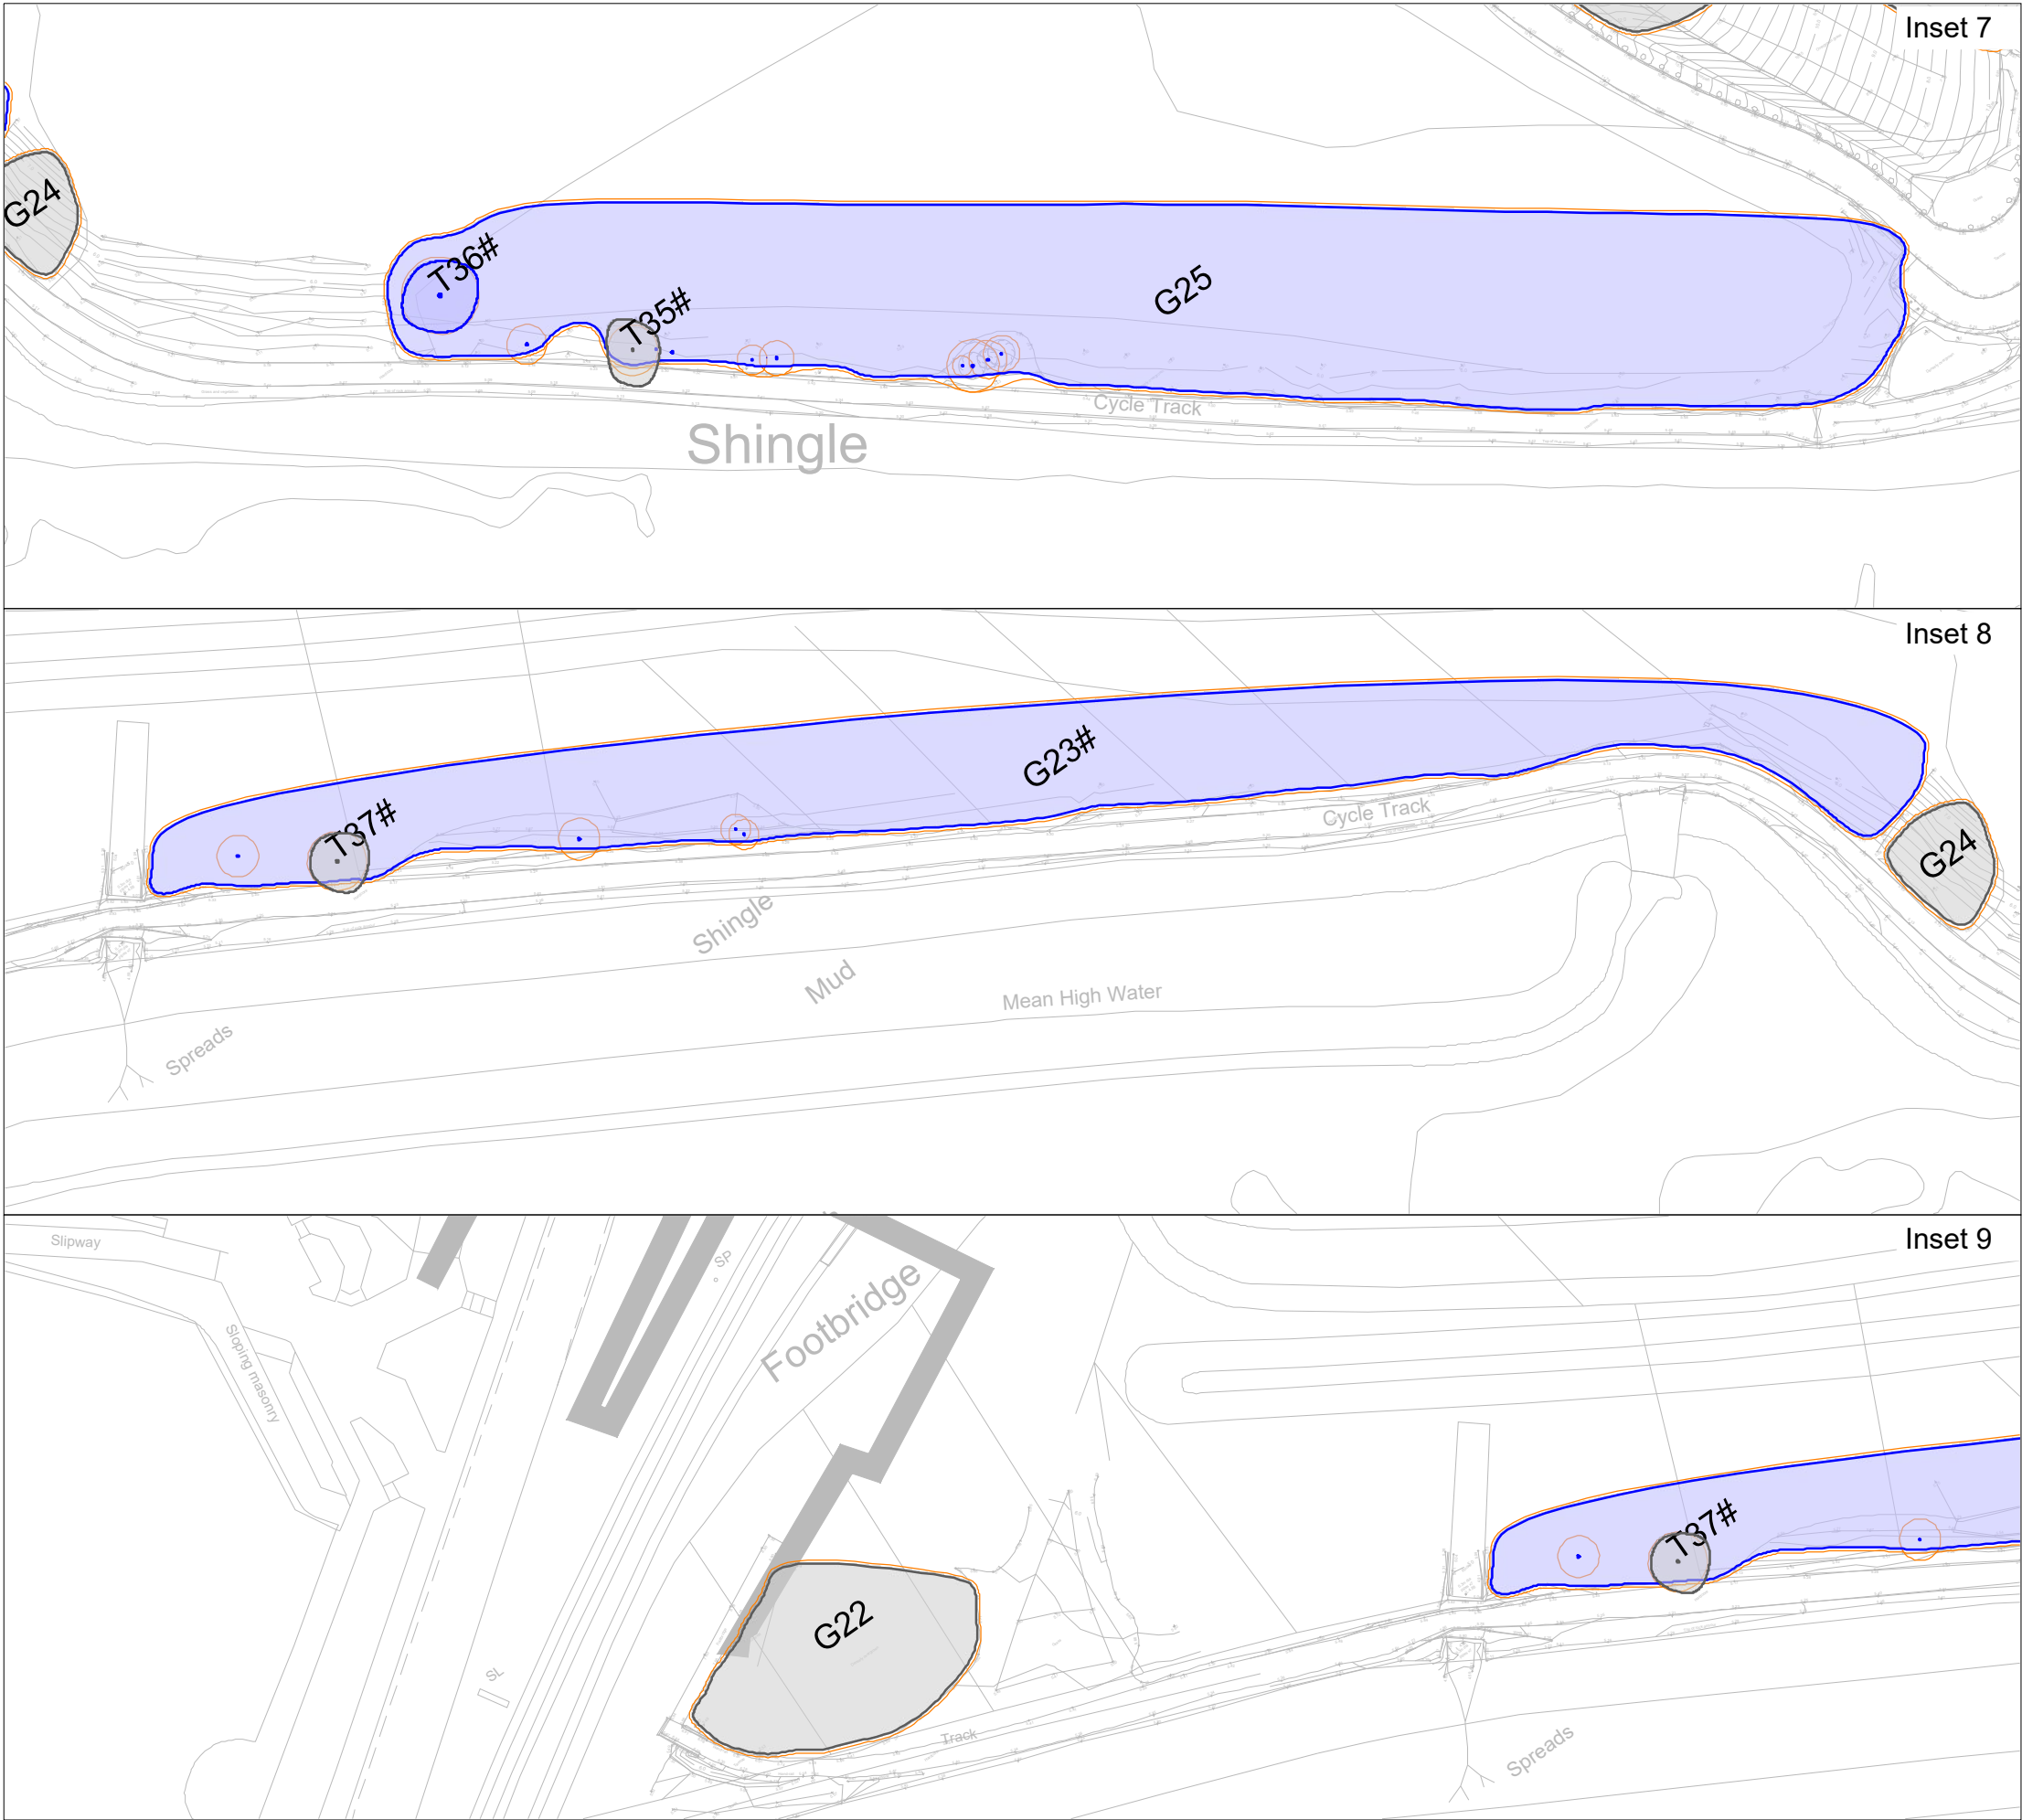

KEY

[This drawing must be reproduced in colour]

- T1/G1/W1 Trees
- Root Protection Area (RPA)
- Woody Vegetation
(below BS5837 threshold for detailed survey)
- # Approximate location
(Feature not shown on supplied topographical survey)

Tree Quality Categorisation

(Based on BS 5837:2012 Trees in relation to design, demolition and construction - Recommendations)

- Category A
(High quality)
- Category B
(Moderate quality)
- Category C
(Low quality)
- Category U
(Unsuitable for retention)

NOTE: This drawing should be read in conjunction with the respective Arboricultural Survey Data (Appendix A).



Reproduced by permission of Ordnance Survey on behalf of His Majesty's Stationery Office.
© Crown Copyright and database right 2023. All rights reserved.

Rev	Description	Drawn	Approved	Date
-----	-------------	-------	----------	------



THE ENVIRONMENT PARTNERSHIP


401 Faraday Street, Birchwood Park, Warrington WA3 6GA
Tel 01925 844004 e-mail tep@tep.uk.com www.tep.uk.com

Project
RSPB Conwy Active Travel Link

Title
Drawing 1: Tree Constraints Plan [BASELINE] - Insets 7 to 9 of 9

Drawing Number
D10313.01.004

Drawn	Checked	Approved	Scale	Date
RMG	JGS	TDP	1:1000 @ A3	07/08/2024

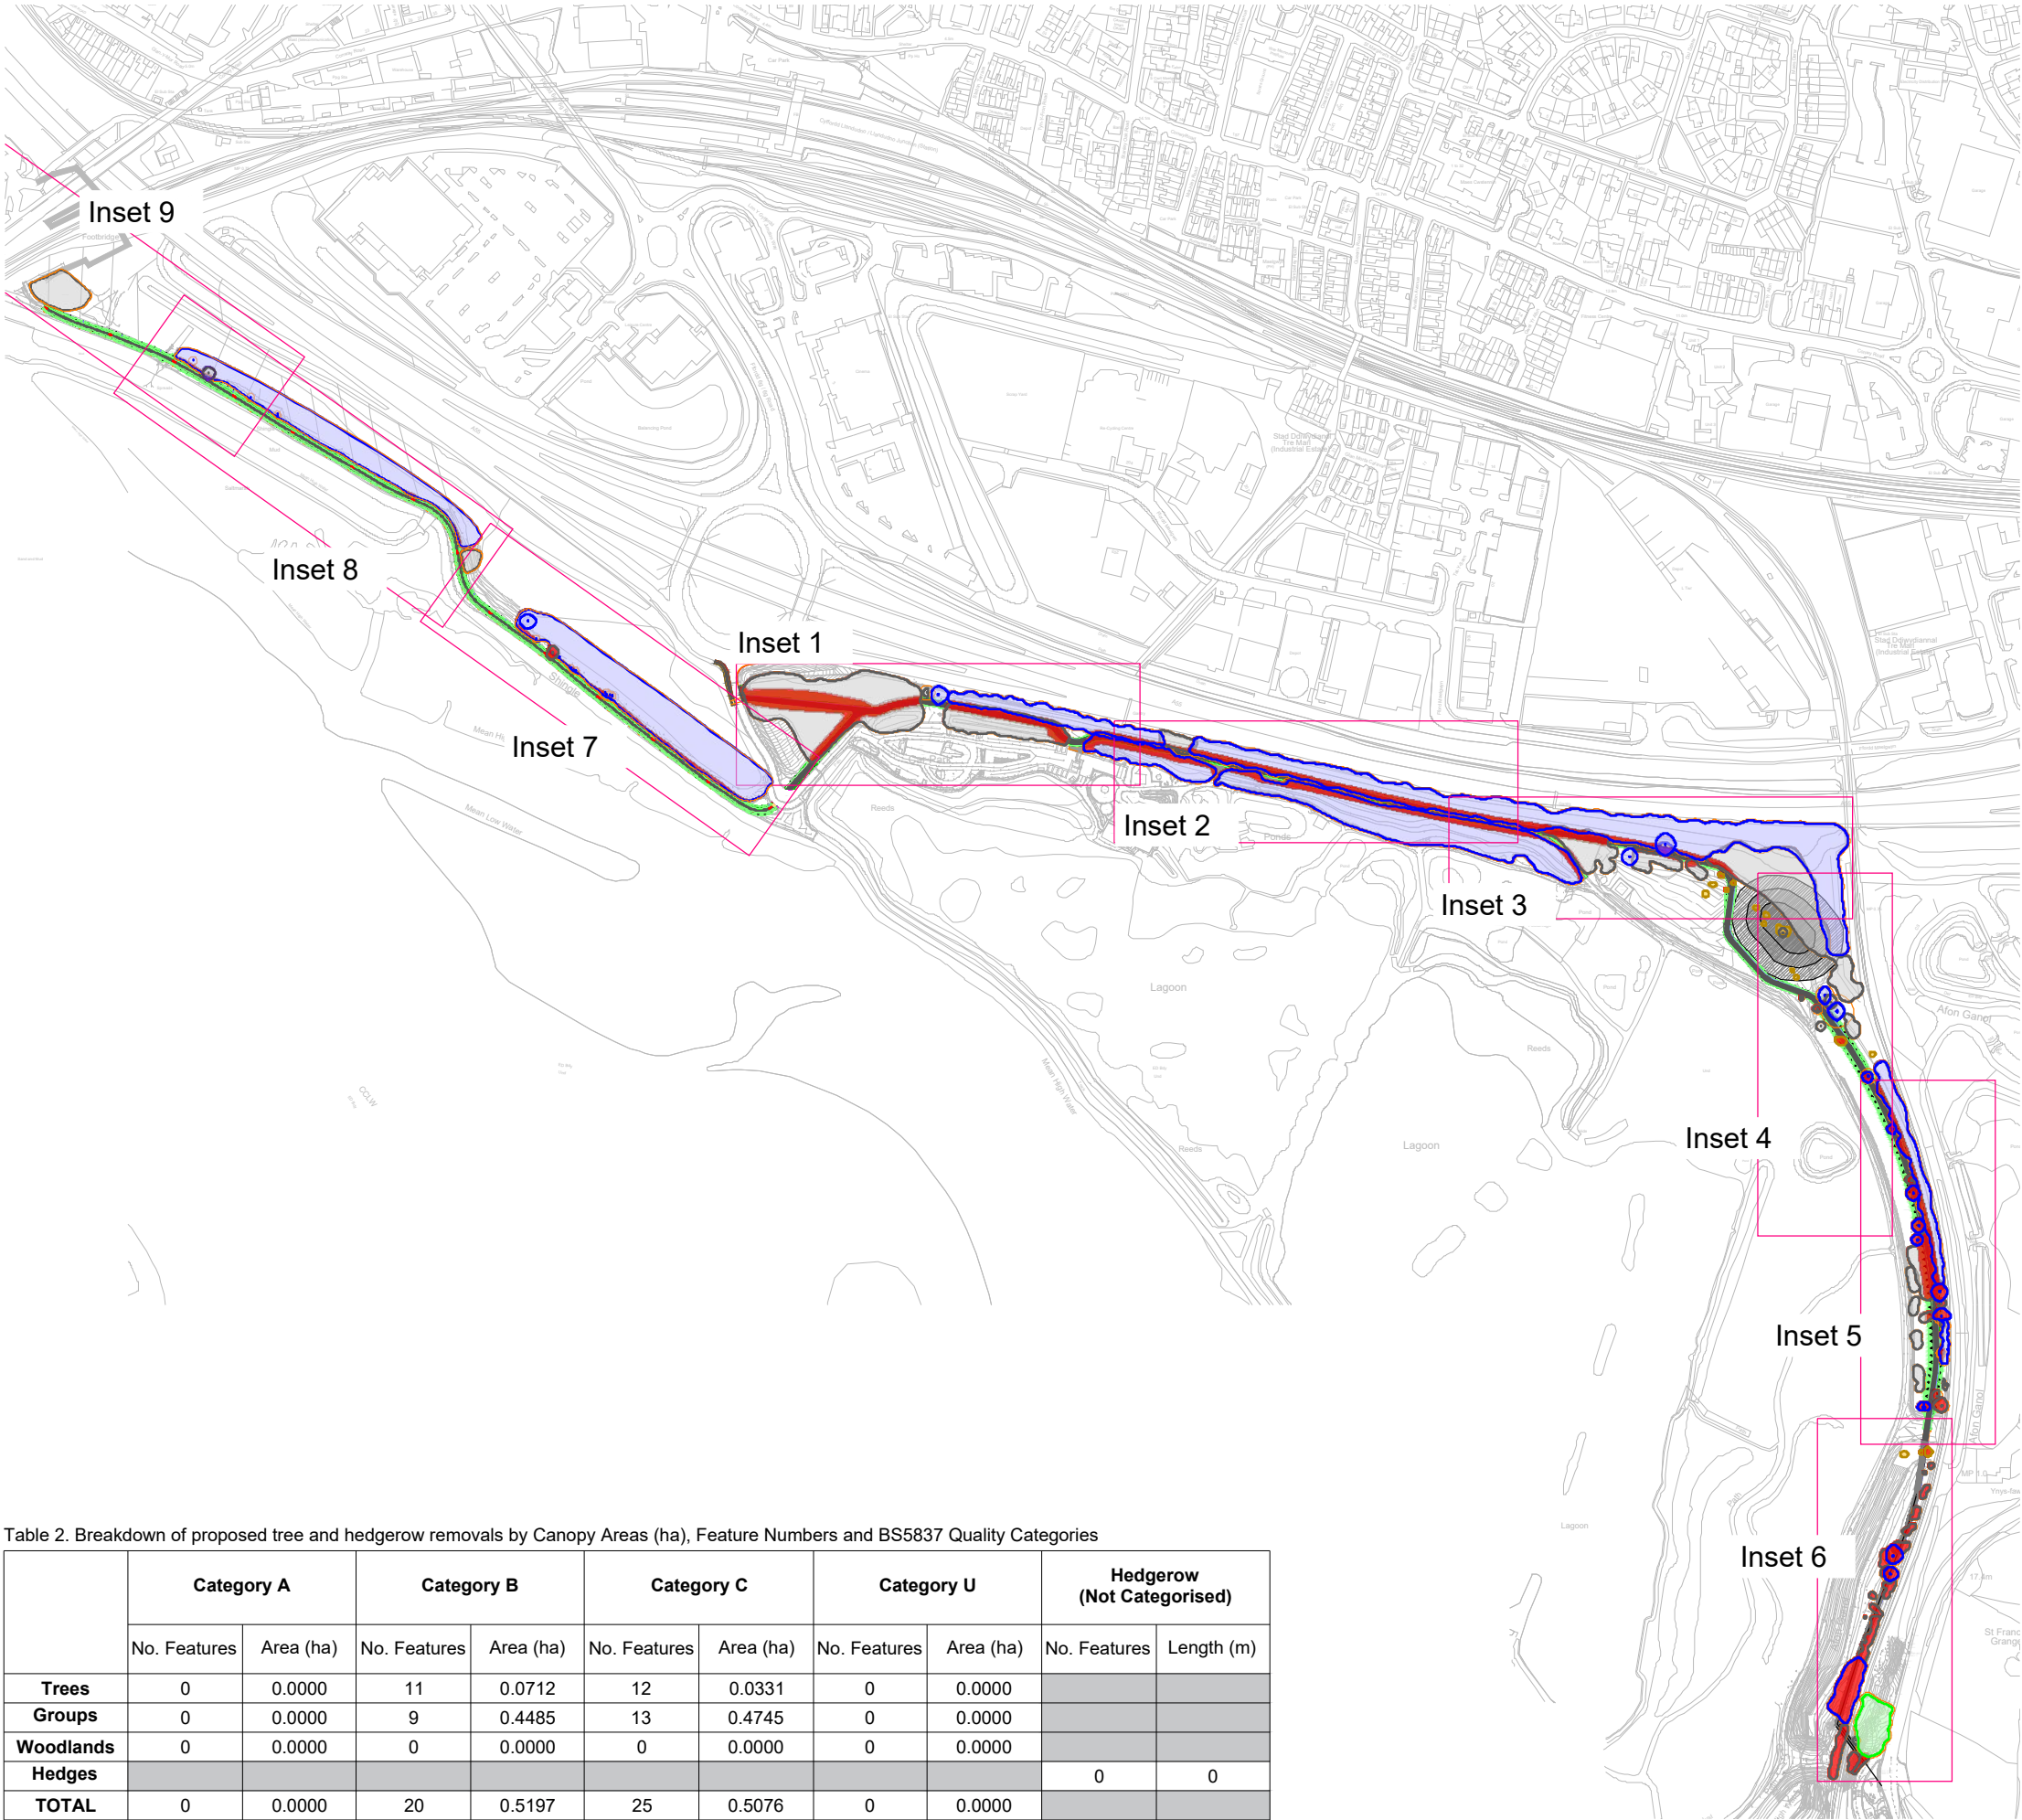

KEY

[This drawing must be reproduced in colour]

- T1/G1/W1 Trees
- Root Protection Area (RPA)
- Woody Vegetation (non-BS5837 applicable)
- # Approximate location (Feature not shown on supplied topographical survey)

Trees and hedgerow to be retained and protected

- Category A (High quality)
- Category B (Moderate quality)
- Category C (Low quality)
- Category U (May be retained for habitat value)

Proposed tree and hedgerow works

- Trees to be removed (Canopy outline denotes tree quality category)
- Trees to be pruned (Canopy outline denotes tree quality category)

NOTE: This drawing should be read in conjunction with the respective Arboricultural Survey Data (Appendix A).

Reproduced by permission of Ordnance Survey on behalf of His Majesty's Stationery Office.
© Crown Copyright and database right 2023. All rights reserved.

Rev	Description	Drawn	Approved	Date
-----	-------------	-------	----------	------




401 Faraday Street, Birchwood Park, Warrington WA3 6GA
Tel 01925 844004 e-mail tep@tep.uk.com www.tep.uk.com

Project
RSPB Conwy Active Travel Link

Title
Drawing 2: Tree Works Plan [EFFECTS] - Overview

Drawing Number
D10313.01.005

Drawn	Checked	Approved	Scale	Date
RMG	JGS	JGS	not to scale @ A3	07/08/2024

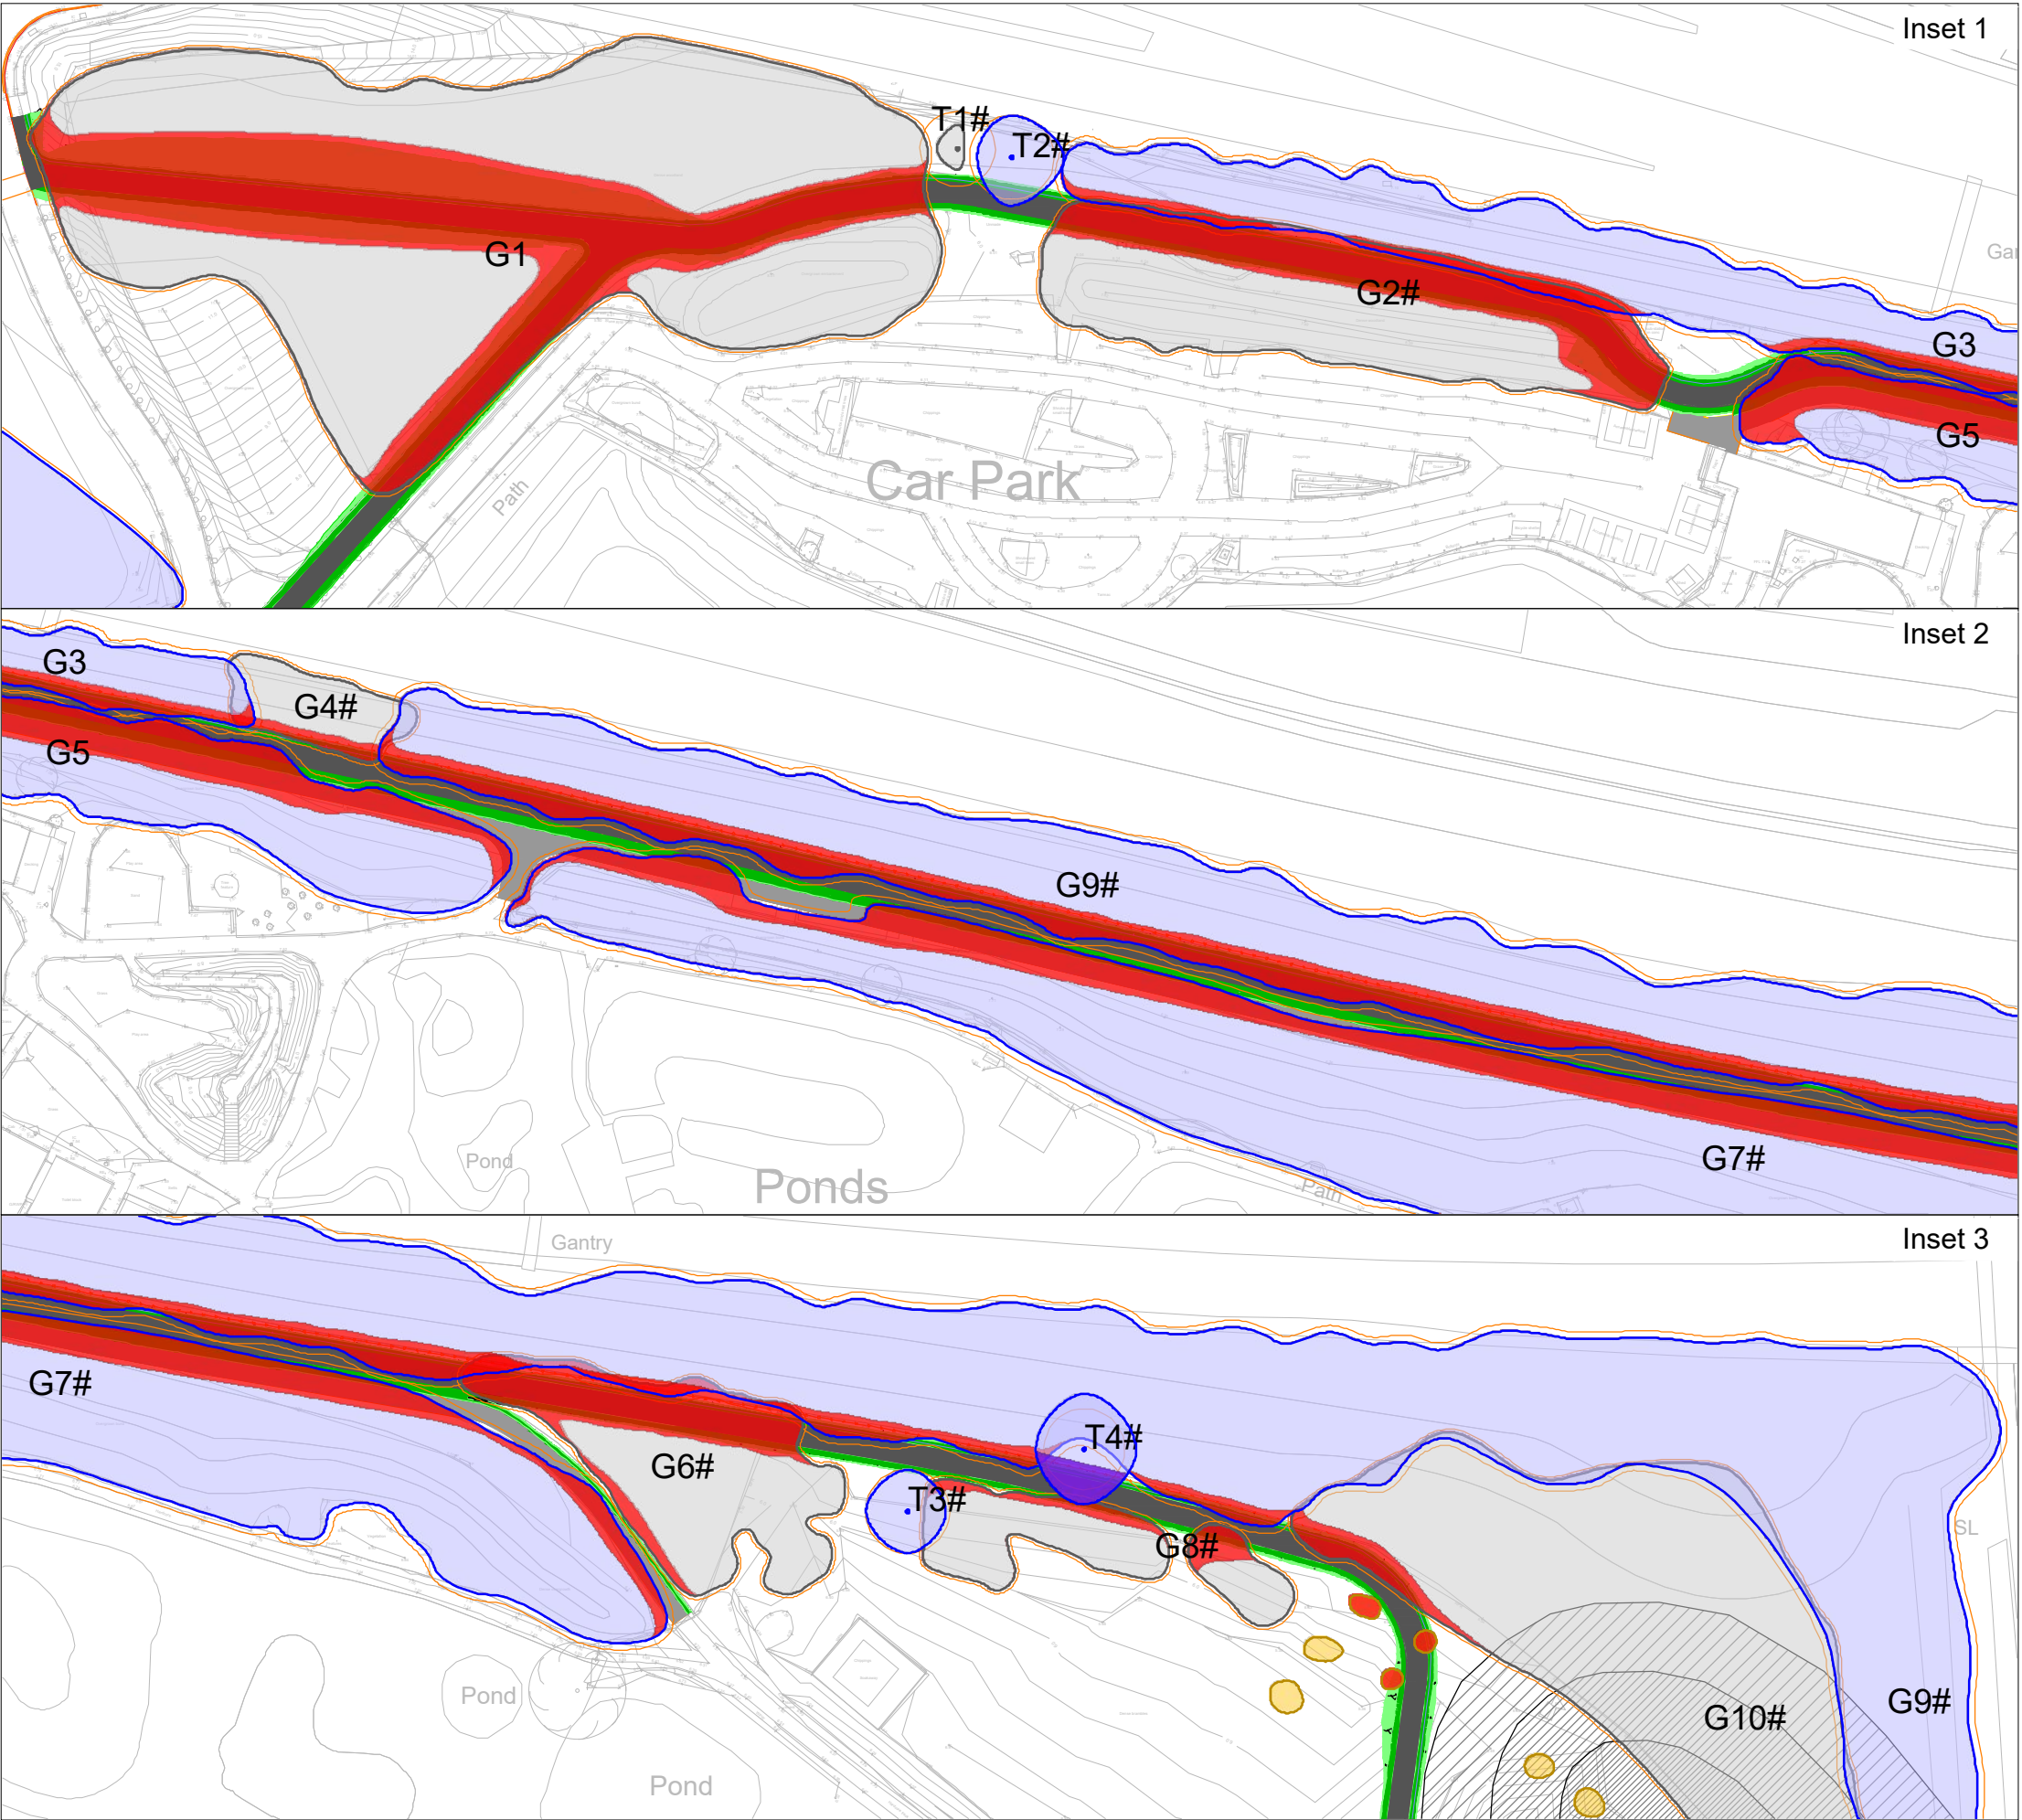

KEY
[This drawing must be reproduced in colour]

- T1/G1/W1 Trees
- Root Protection Area (RPA)
- Woody Vegetation (non-BS5837 applicable)
- # Approximate location (Feature not shown on supplied topographical survey)

Trees and hedgerow to be retained and protected

- Category A (High quality)
- Category B (Moderate quality)
- Category C (Low quality)
- Category U (May be retained for habitat value)

Proposed tree and hedgerow works

- Trees to be removed (Canopy outline denotes tree quality category)
- Trees to be pruned (Canopy outline denotes tree quality category)

NOTE: This drawing should be read in conjunction with the respective Arboricultural Survey Data (Appendix A).



Reproduced by permission of Ordnance Survey on behalf of His Majesty's Stationery Office.
© Crown Copyright and database right 2023. All rights reserved.

Rev	Description	Drawn	Approved	Date
-----	-------------	-------	----------	------




401 Faraday Street, Birchwood Park, Warrington WA3 6GA
Tel 01925 844004 e-mail tep@tep.uk.com www.tep.uk.com

Project
RSPB Conwy Active Travel Link

Title
Drawing 2: Tree Works Plan [EFFECTS] - Insets 1 to 3 of 9

Drawing Number
D10313.01.006

Drawn	Checked	Approved	Scale	Date
RMG	JGS	JGS	1:1000 @ A3	07/08/2024

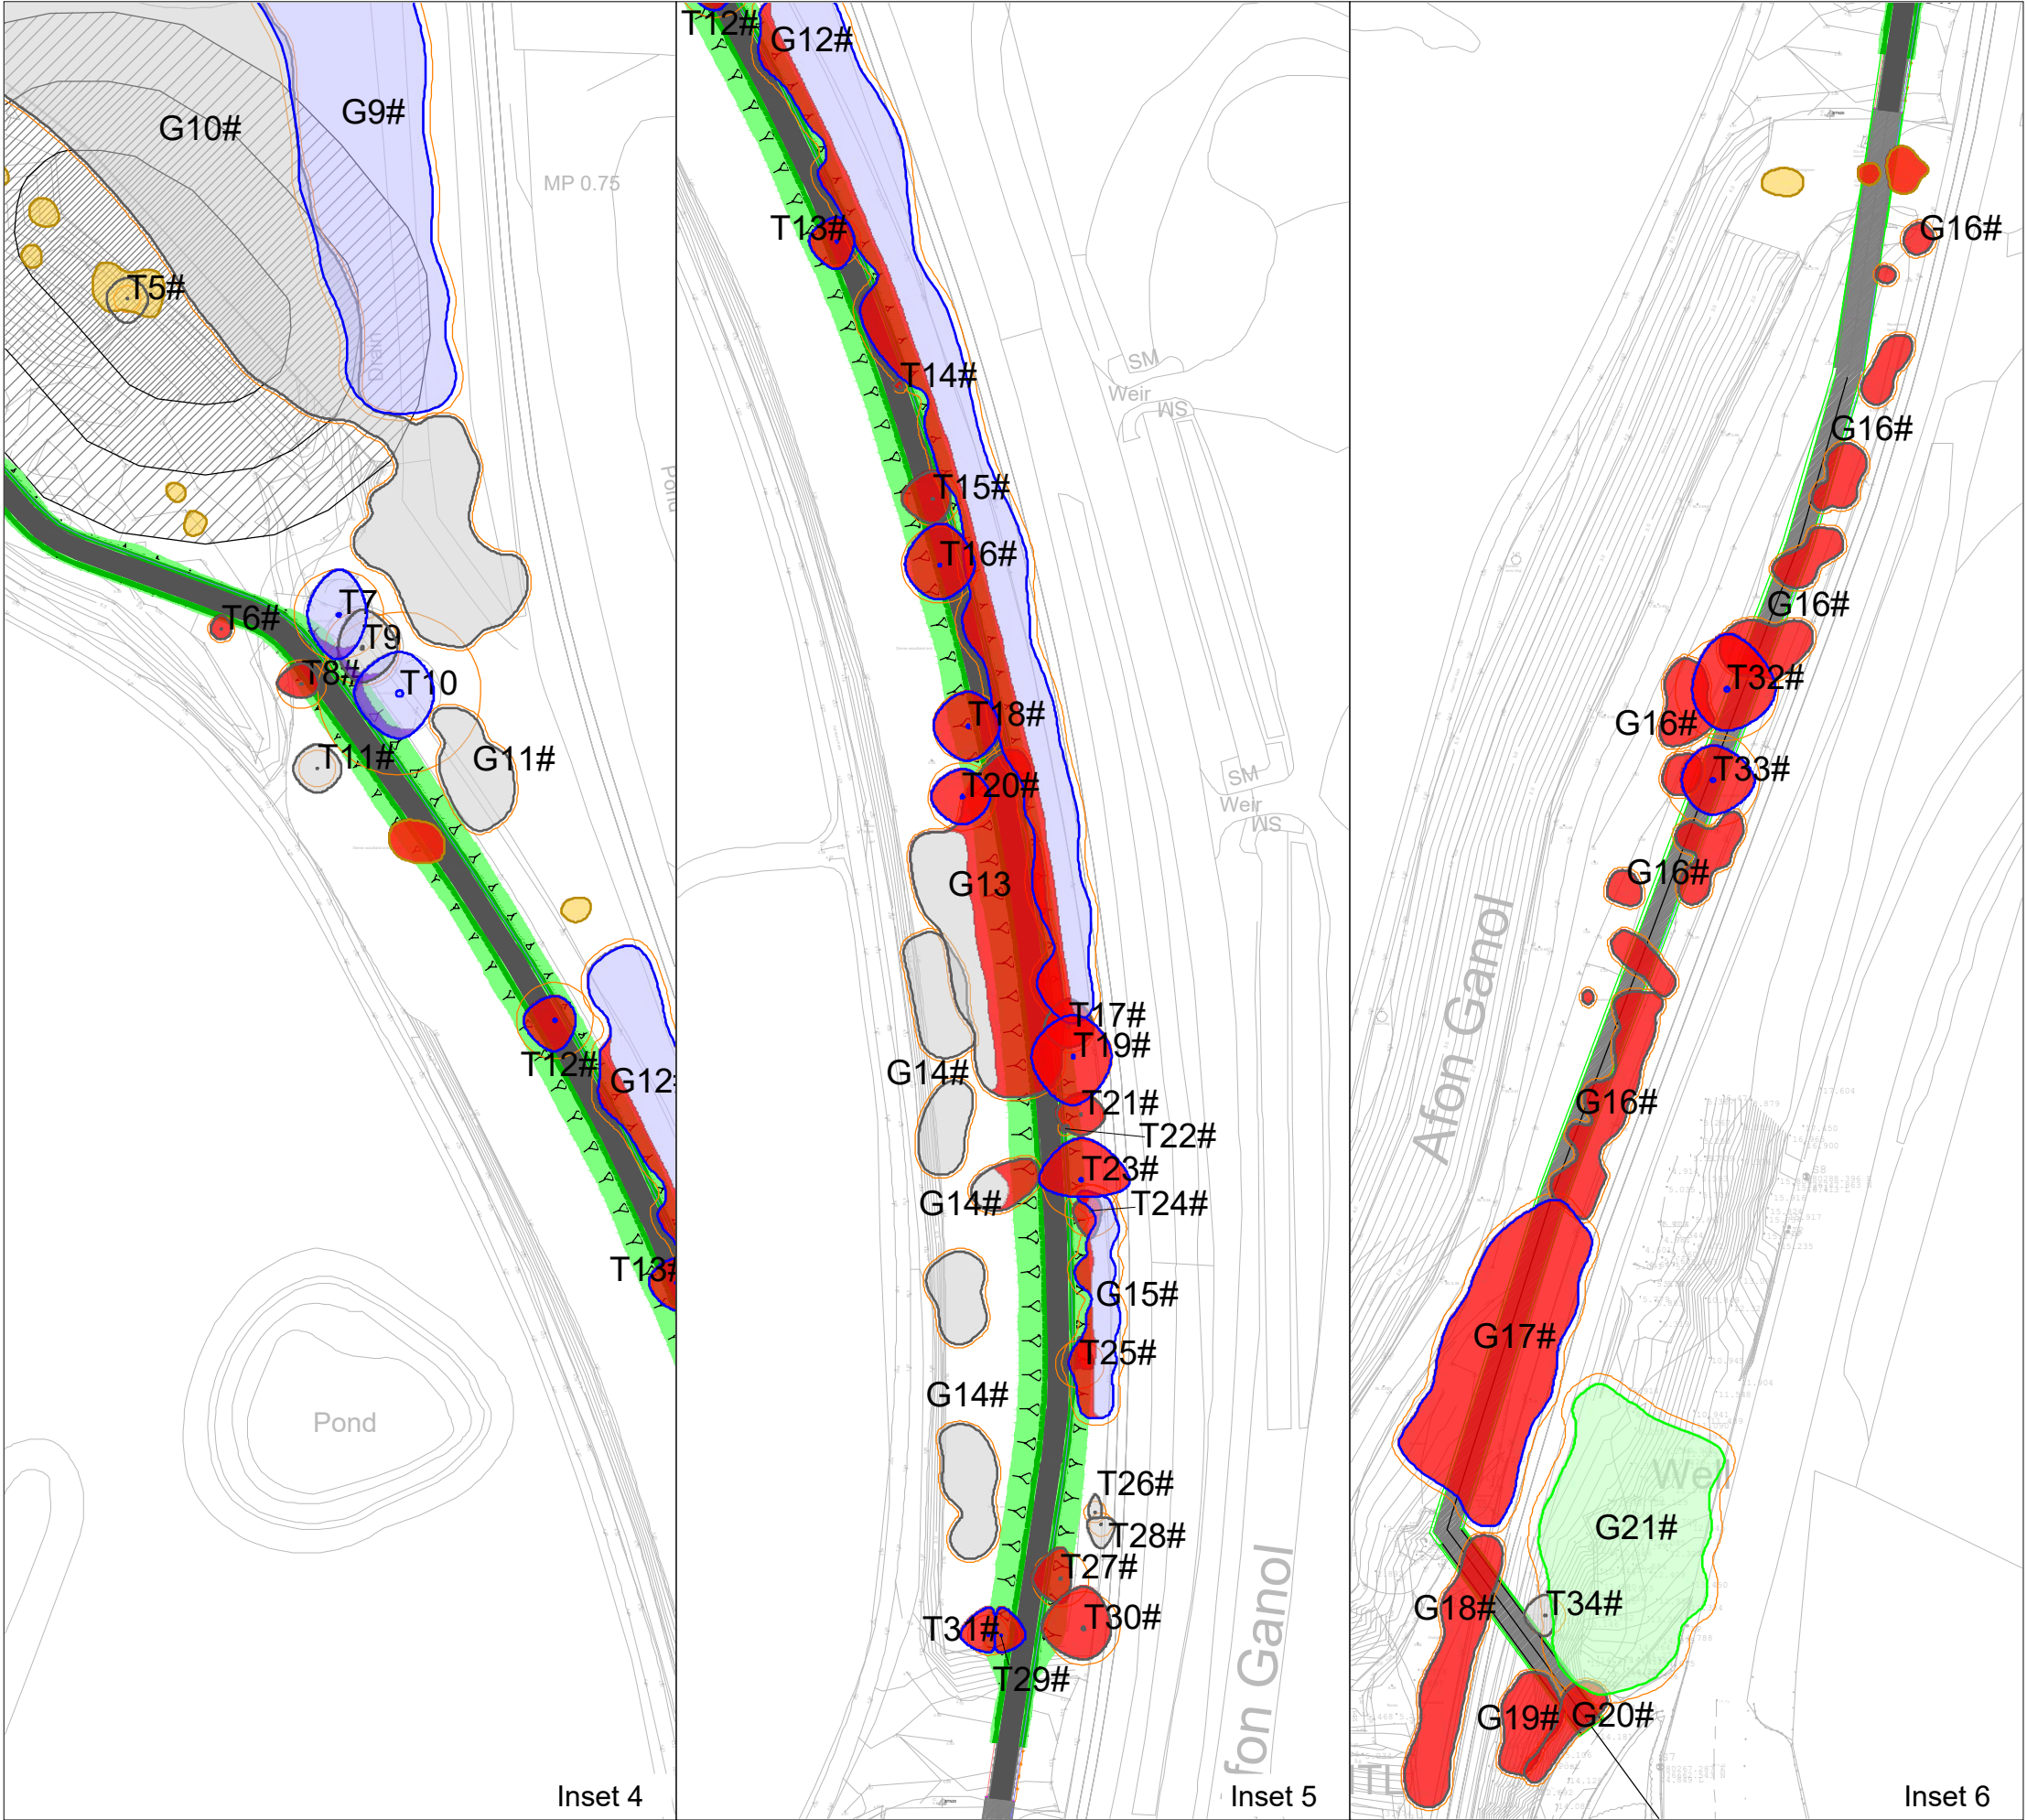

KEY

[This drawing must be reproduced in colour]

T1/G1/W1

Trees

Root Protection Area (RPA)

Woody Vegetation
(non-BS5837 applicable)

#

Approximate location
(Feature not shown on supplied topographical survey)

Trees and hedgerow to be retained and protected

Category A
(High quality)

Category B
(Moderate quality)

Category C
(Low quality)

Category U
(May be retained for habitat value)

Proposed tree and hedgerow works

Trees to be removed
(Canopy outline denotes tree quality category)

Trees to be pruned
(Canopy outline denotes tree quality category)

NOTE: This drawing should be read in conjunction with the respective Arboricultural Survey Data (Appendix A).

Reproduced by permission of Ordnance Survey on behalf of His Majesty's Stationary Office.
© Crown Copyright and database right 2023. All rights reserved.

Rev	Description	Drawn	Approved	Date
-----	-------------	-------	----------	------

THE ENVIRONMENT PARTNERSHIP


401 Faraday Street, Birchwood Park, Warrington WA3 6GA
Tel 01925 844004 e-mail tep@tep.uk.com www.tep.uk.com

Project
RSPB Conwy Active Travel Link

Title
Drawing 2: Tree Works Plan [EFFECTS] - Insets 4 to 6 of 9

Drawing Number
D10313.01.007

Drawn RMG	Checked JGS	Approved JGS	Scale 1:1000 @ A3	Date 07/08/2024
--------------	----------------	-----------------	----------------------	--------------------

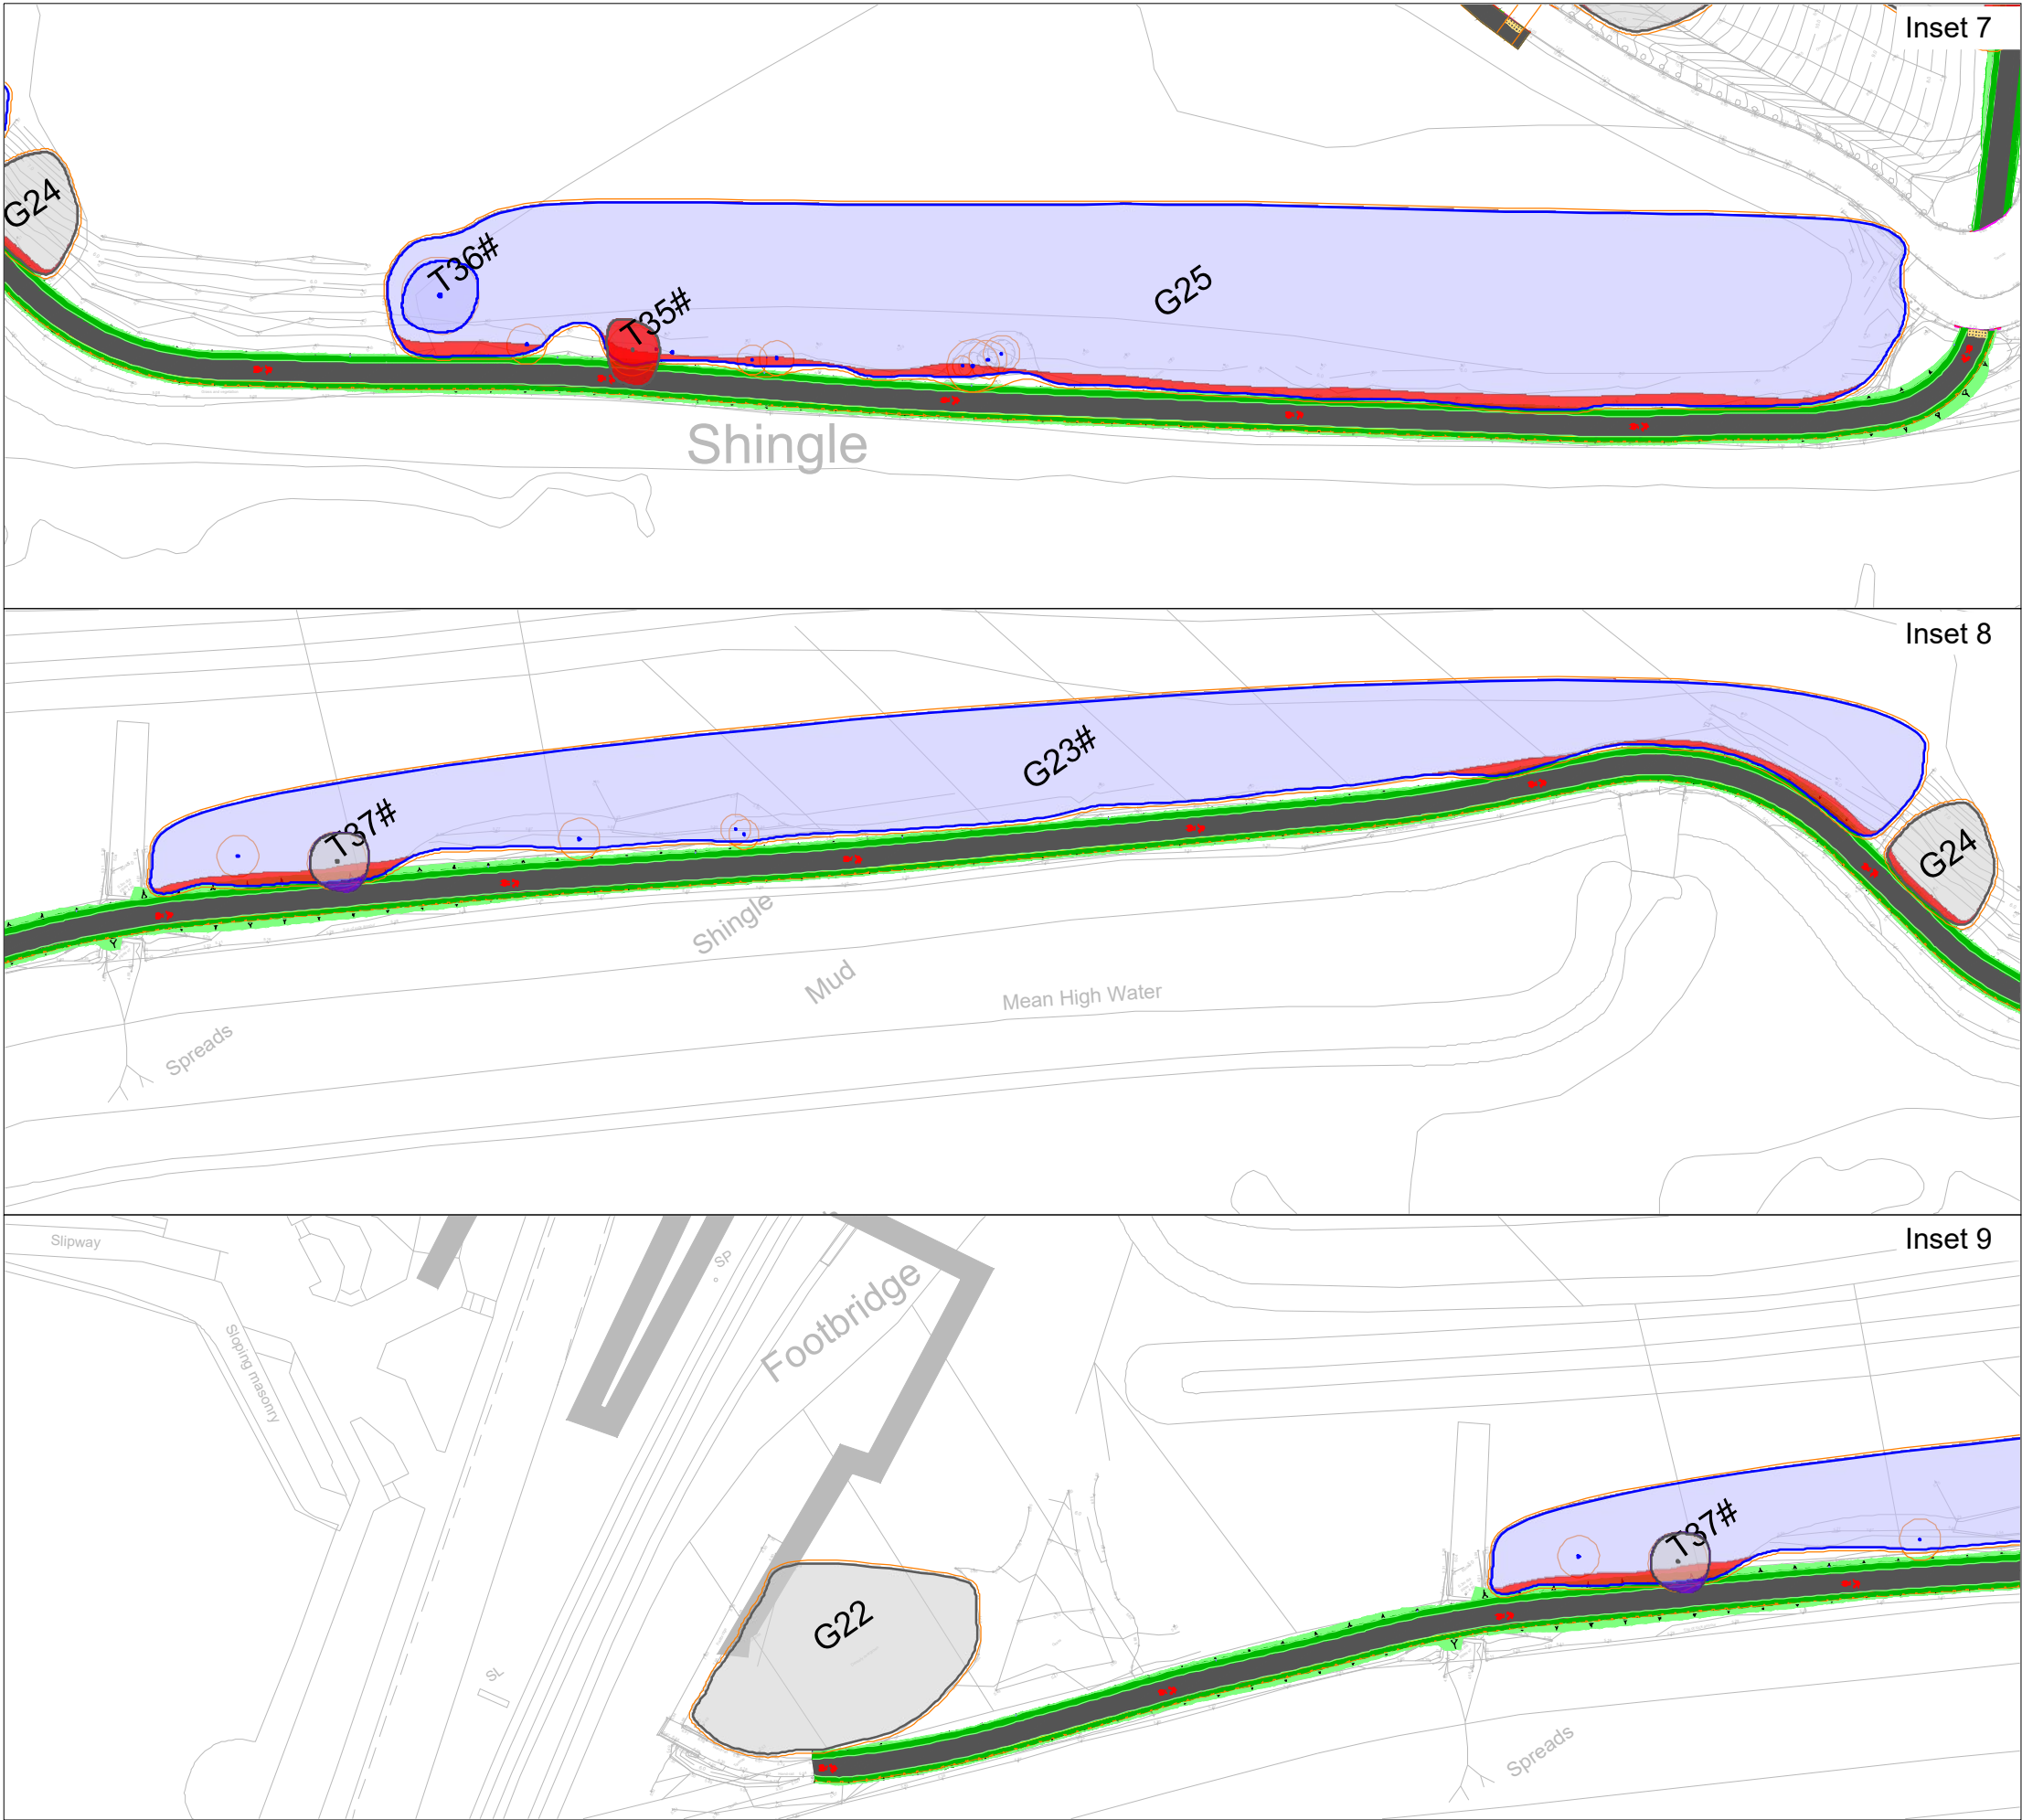

KEY

[This drawing must be reproduced in colour]

T1/G1/W1

Trees

Root Protection Area (RPA)

Woody Vegetation
(non-BS5837 applicable)

#

Approximate location
(Feature not shown on supplied topographical survey)

Trees and hedgerow to be retained and protected

Category A
(High quality)

Category B
(Moderate quality)Category C
(Low quality)Category U
(May be retained for habitat value)

Proposed tree and hedgerow works

Trees to be removed
(Canopy outline denotes tree quality category)

Trees to be pruned
(Canopy outline denotes tree quality category)

NOTE: This drawing should be read in conjunction with the respective Arboricultural Survey Data (Appendix A).

Reproduced by permission of Ordnance Survey on behalf of His Majesty's Stationary Office.
© Crown Copyright and database right 2023. All rights reserved.

Rev	Description	Drawn	Approved	Date
-----	-------------	-------	----------	------

TEP

THE ENVIRONMENT PARTNERSHIP


401 Faraday Street, Birchwood Park, Warrington WA3 6GA
Tel 01925 844004 e-mail tep@tep.uk.com www.tep.uk.com

Project
RSPB Conwy Active Travel Link

Title
Drawing 2: Tree Works Plan [EFFECTS] - Insets 7 to 9 of 9




Drawing Number
D10313.01.008

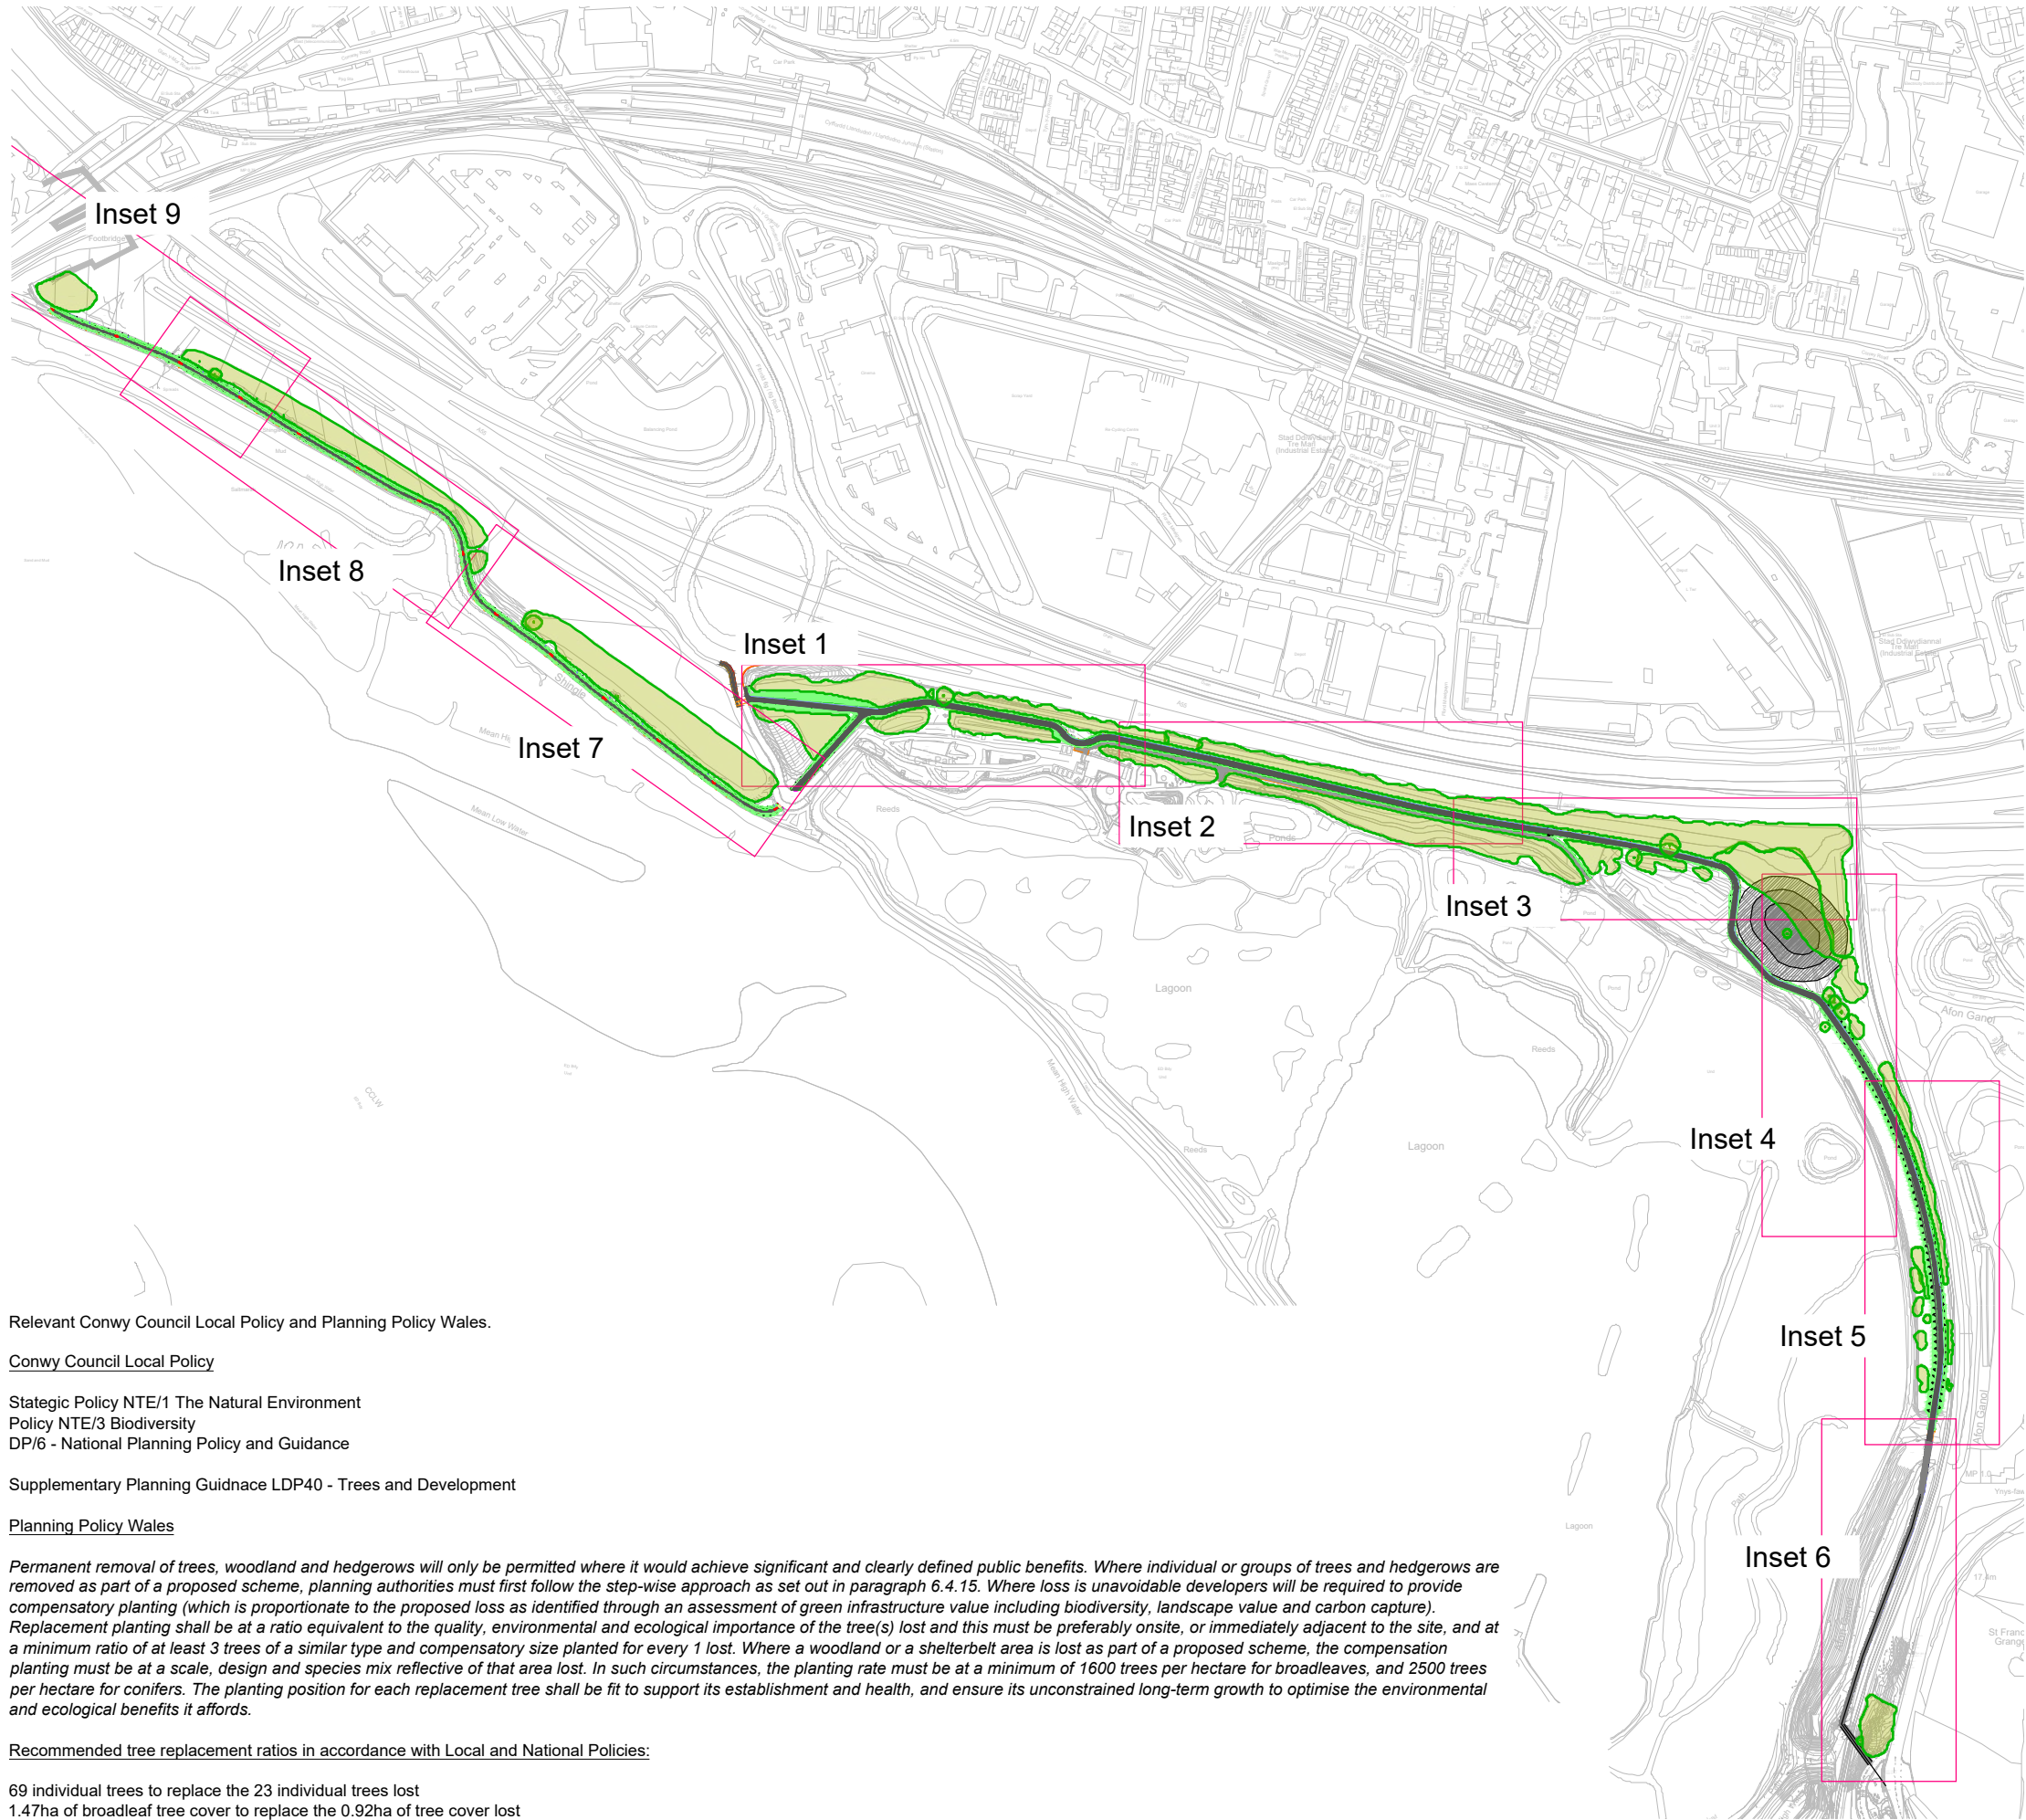Drawn	Checked	Approved	Scale	Date
RMG	JGS	TDP	1:1000 @ A3	07/08/2024



KEY

[This drawing must be reproduced in colour]

-   T1/G1/W1 Retained trees, groups and woodland
-  Root Protection Area (RPA)



Reproduced by permission of Ordnance Survey on behalf of His Majesty's Stationary Office.
© Crown Copyright and database right 2023. All rights reserved.

Rev	Description	Drawn	Approved	Date
-----	-------------	-------	----------	------



**THE
ENVIRONMENT
PARTNERSHIP**

401 Faraday Street, Birchwood Park, Warrington WA3 6GA
Tel 01925 844004 e-mail tep@tep.uk.com www.tep.uk.com

Project
RSPB Conwy Active Travel Link

Title
Drawing 3: Tree Protection Plan [MITIGATION] - Overview

Drawing Number
D10313.01.009

Drawn	Checked	Approved	Scale	Date
RMG	JGS	JGS	not to scale @ A3	07/08/2024



KEY

[This drawing must be reproduced in colour]

T1/G1/W1

Retained trees, groups and woodland

Root Protection Area (RPA)

Reproduced by permission of Ordnance Survey on behalf of His Majesty's Stationary Office.

© Crown Copyright and database right 2023. All rights reserved.

Rev	Description	Drawn	Approved	Date
-----	-------------	-------	----------	------

TEP

THE ENVIRONMENT PARTNERSHIP

401 Faraday Street, Birchwood Park, Warrington WA3 6GA
Tel 01925 844004 e-mail tep@tep.uk.com www.tep.uk.com

Project

RSPB Conwy Active Travel Link

Title

Drawing 3: Tree Protection Plan [MITIGATION] - Insets 1 to 3 of 9

Drawing Number

D10313.01.010


Drawn	Checked	Approved	Scale	Date
RMG	JGS	JGS	1:1000 @ A3	07/08/2024



Inset 4



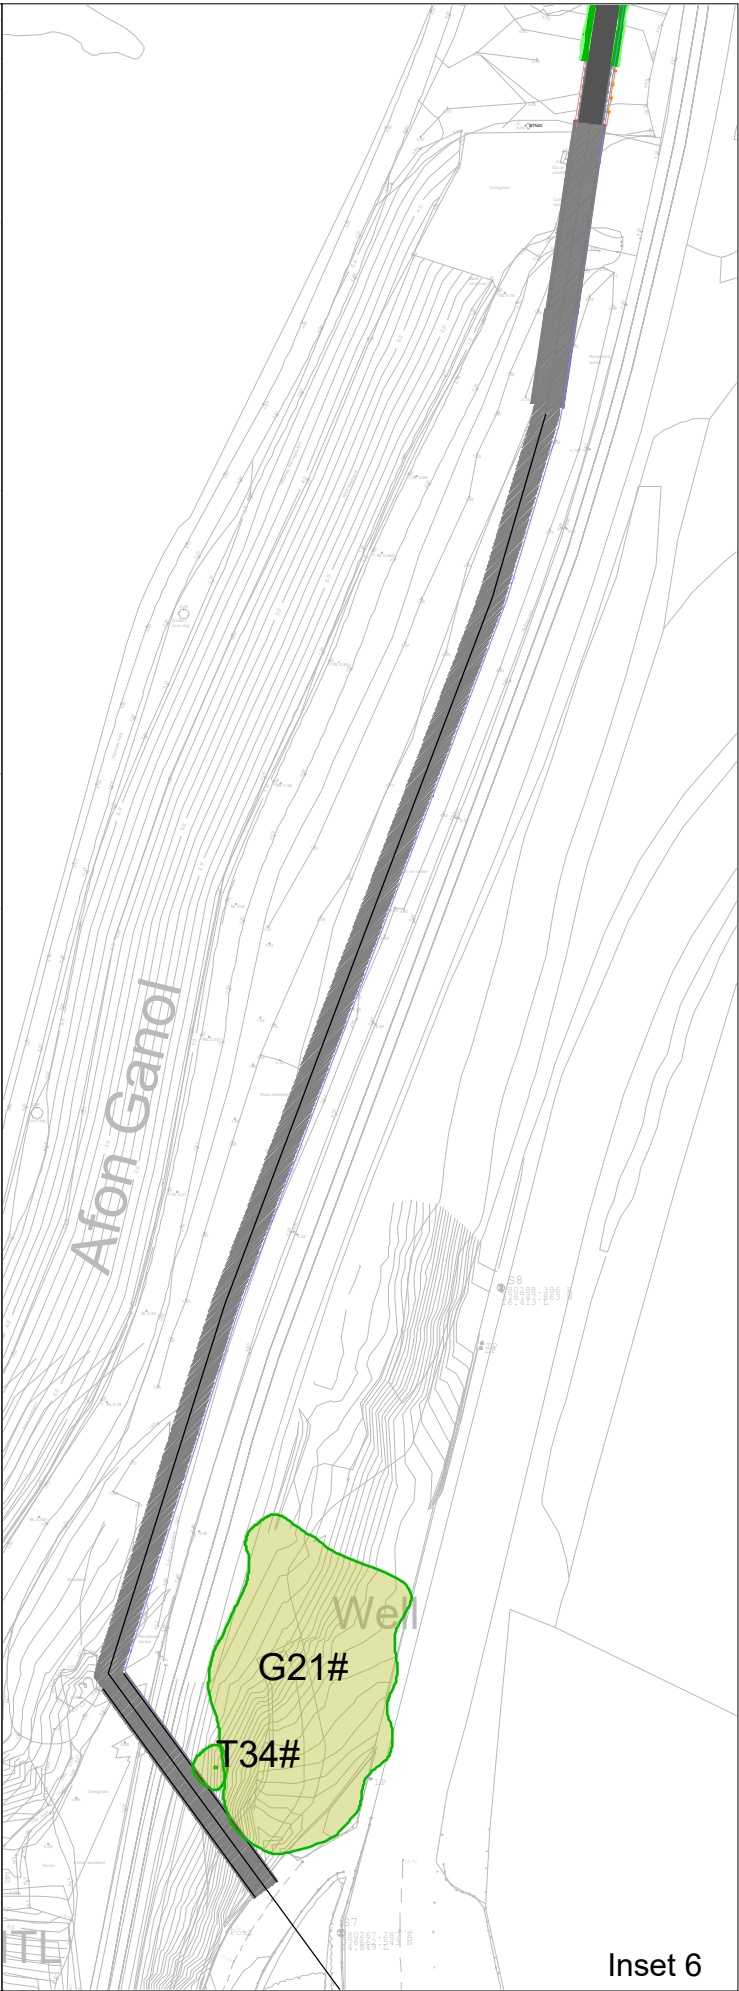


Inset 5



Inset 6

KEY

[This drawing must be reproduced in colour]

-   T1/G1/W1 Retained trees, groups and woodland
-  Root Protection Area (RPA)



Reproduced by permission of Ordnance Survey on behalf of His Majesty's Stationary Office.
© Crown Copyright and database right 2023. All rights reserved.

Rev	Description	Drawn	Approved	Date
-----	-------------	-------	----------	------



**THE
ENVIRONMENT
PARTNERSHIP**

401 Faraday Street, Birchwood Park, Warrington WA3 6GA
Tel 01925 844004 e-mail tep@tep.uk.com www.tep.uk.com

Project
RSPB Conwy Active Travel Link

Title
Drawing 3: Tree Protection Plan [MITIGATION] - Insets 4 to 6 of 9

Drawing Number
D10313.01.011

Drawn	Checked	Approved	Scale	Date
RMG	JGS	JGS	1:1000 @ A3	07/08/2024



KEY

[This drawing must be reproduced in colour]

- T1/G1/W1 Retained trees, groups and woodland
- Root Protection Area (RPA)



Reproduced by permission of Ordnance Survey on behalf of His Majesty's Stationary Office.
© Crown Copyright and database right 2023. All rights reserved.

Rev	Description	Drawn	Approved	Date
-----	-------------	-------	----------	------



**THE
ENVIRONMENT
PARTNERSHIP**

401 Faraday Street, Birchwood Park, Warrington WA3 6GA
Tel 01925 844004 e-mail tep@tep.uk.com www.tep.uk.com

Project
RSPB Conwy Active Travel Link

Title
Drawing 3: Tree Protection Plan [MITIGATION] - Insets 7 to 9 of 9

Drawing Number
D10313.01.012

Drawn	Checked	Approved	Scale	Date
RMG	JGS	TDP	1:1000 @ A3	07/08/2024