




Hawlfraint y Goron. Cedwir pob hawl.
 Cyngor Bwrdeistref Sirol Conwy
 100023380 2021
 Crown copyright. All rights reserved.
 Conwy County Borough Council
 100023380 2021

Allwedd / Key:

- PRESENOL / EXISTING**
-  Dim aros ar unrhyw adeg
No waiting at any time
- NEWYDD / NEW**
-  Dim aros ar unrhyw adeg
No waiting at any time

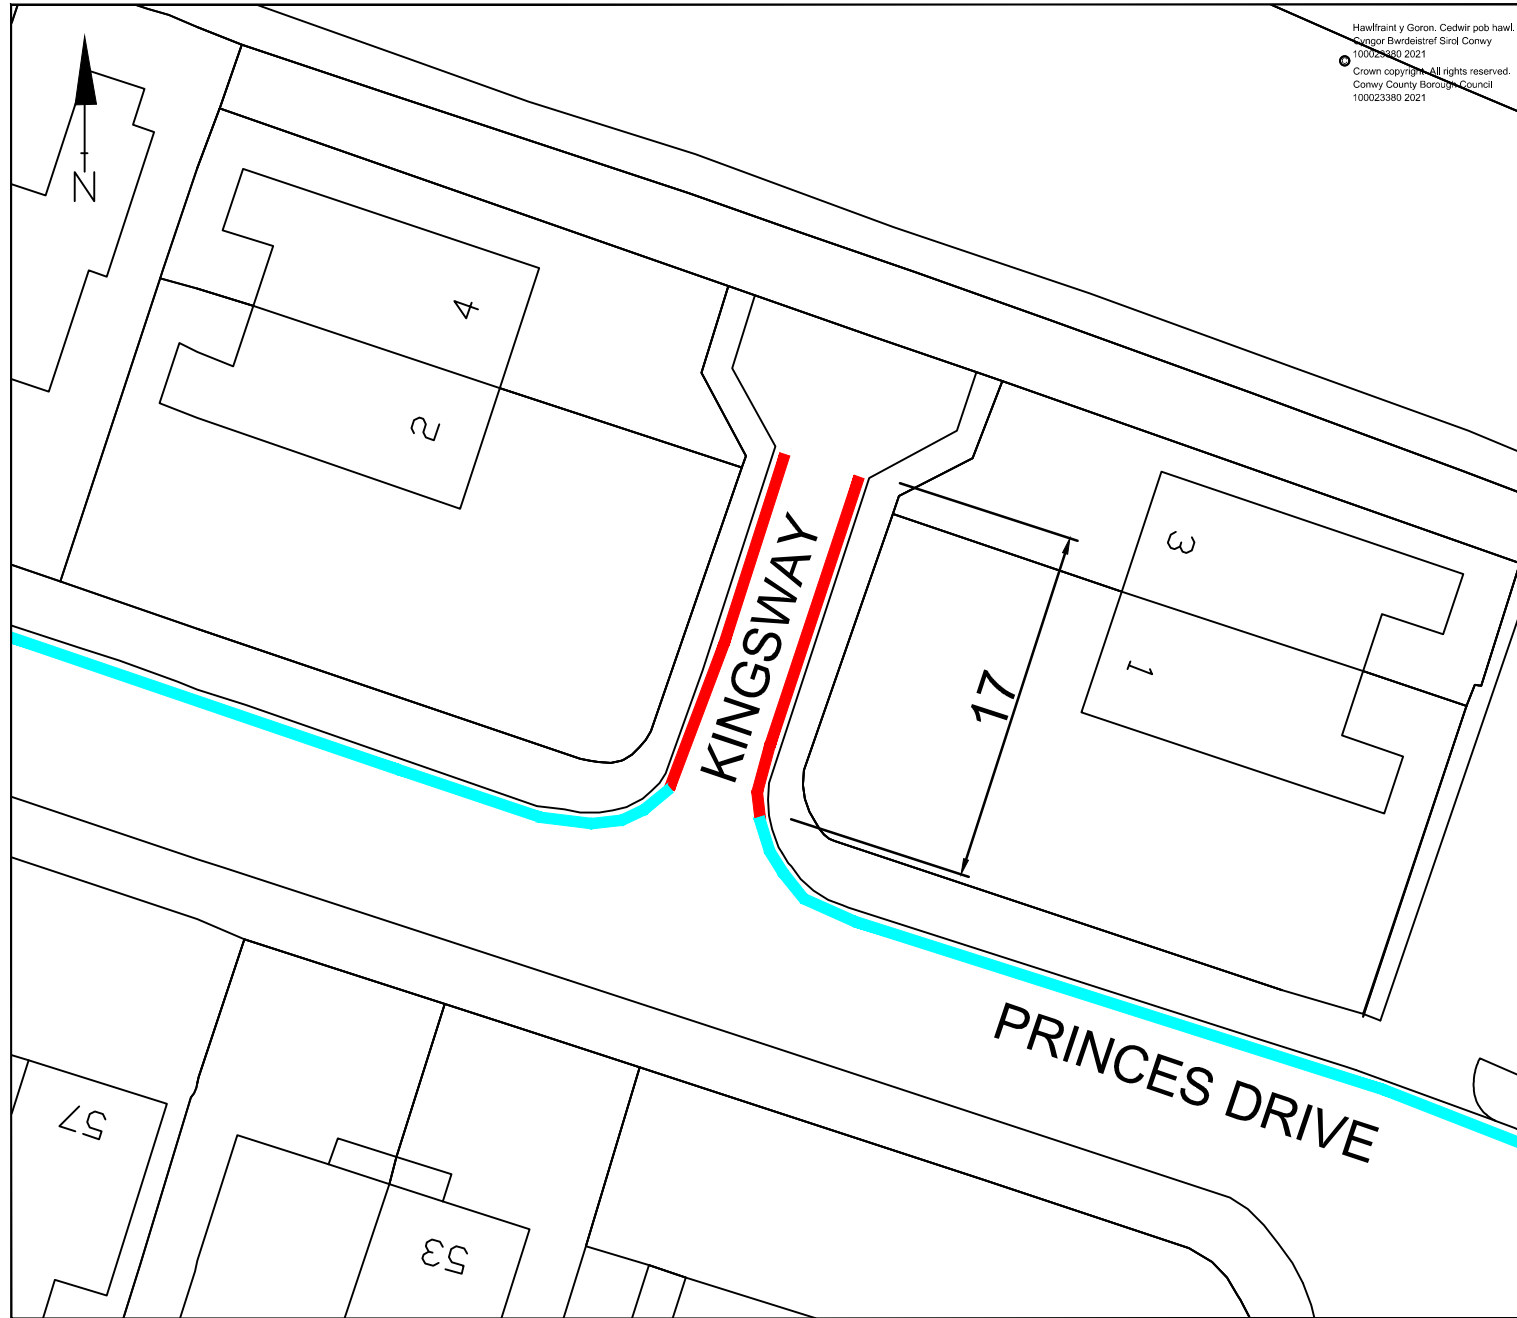

Ph/Rev	Details	Rev by	Chk by	Date
REVISIONS				



Geraint Edwards, BEng (Hons) CEng FICE

Pennaeth Gwasanaeth
CYNGOR BWRDEISTREF SIROL CONWY
Yr Amgylchedd, Ffyrdd a Chyfleusterau
Swyddyllys Machre
Ffordd Conwy
Machre
LL28 5AB

Head of Service
CONWY COUNTY BOROUGH COUNCIL
Environment, Roads and Facilities
Machre Office
Conwy Road
Machre
LL28 5AB

Adain / Section:
 Yr Amgylchedd, Ffyrdd a Chyfleusterau
 Environment Roads and Facilities

Prosiect / Project:
Gwharddiadau aros
Waiting restrictions
King's Way
Bae Colwyn / Colwyn Bay

Graddfa / Scale:
NTS

Dyddiad / Date:
20/1/21

Darluniwyd gan / Drawn by:
WAR

Gwiriwyd gan / Checked by:
WAR

Llun Rhif / Drawing No:
L/1/02/20/11A

Rev: