


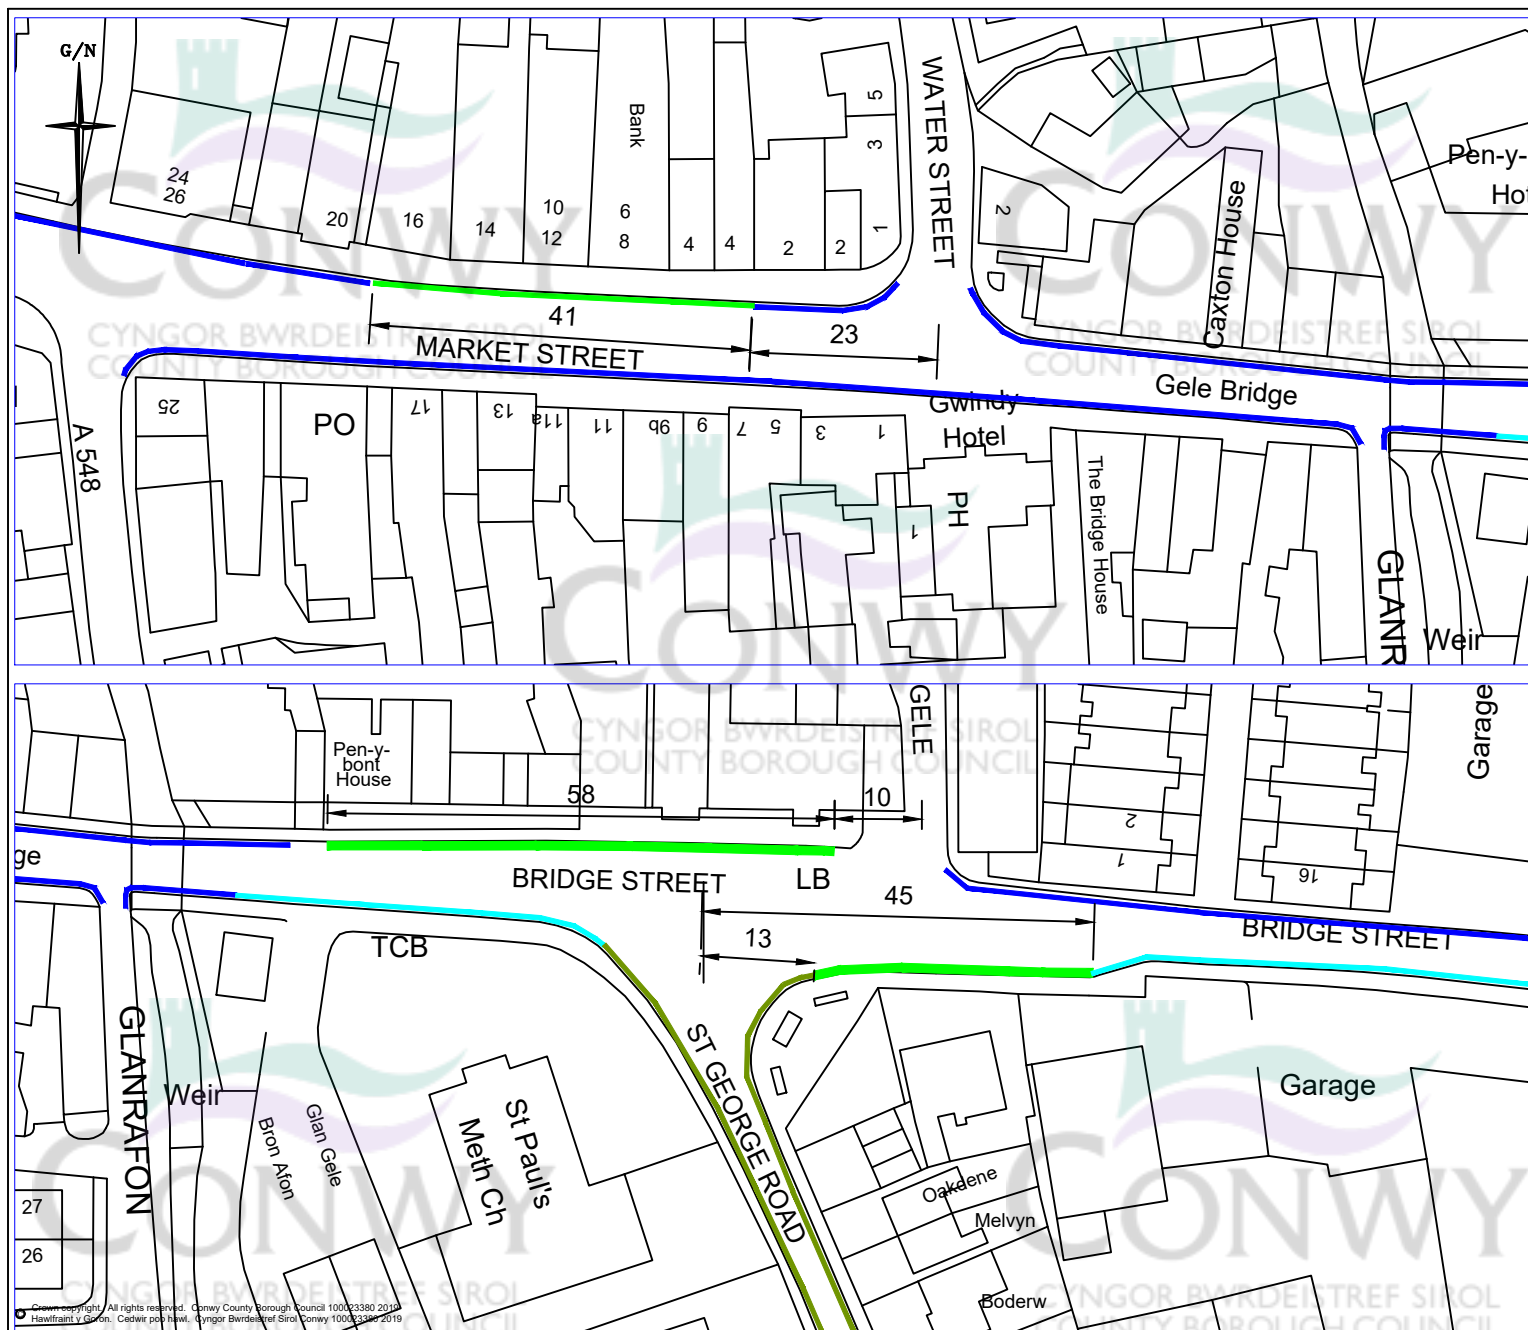

Notes:

NEWYDD / NEW

- Aros Cyfngedig 45 mun 7am - 7pm
- Dim Dychwelyd 120 mun
- Limited Waiting 45 min 7am - 7pm
- No return 120 min
- Dim aros ar unrhyw adag
- No waiting at any time

PRESENNOL / EXISTING

- Aros Cyfngedig 30 mun 7am - 7pm
- Dim Dychwelyd 1 awr/30 mun
- Limited Waiting 30 min 7am - 7pm
- No return 1 hr / 30 min
- Dim aros ar unrhyw adag
- No waiting at any time
- Dim aros ar unrhyw adag
- Dim llwytho 7:30 to 9:30am
- No waiting at any time
- No loading 7:30 to 9:30am
- Dim aros 9am-6pm
- LLun i Sad
- No waiting 9am-6pm
- Mon to Sat



GERAINT EDWARDS, B.ENG (HONS) C.ENG FICE

Penneth Amgylchedd, Ffyrdd a Chyfeusterau
CYNGOR BWRDEISTREF SIROL CONWY
Yr Heath
Ffordd Penmaenmawr
Llanfairfechan
LL33 0PF

Head of Environment, Roads and Facilities
CONWY COUNTY BOROUGH COUNCIL
The Heath
Penmaenmawr Road
Llanfairfechan
LL33 0PF

Project:

Drawing Title:

Market Street and Bridge Street
Abergele

Scales:

Date: 21/11/2018

Drawn by:

Checked by:

Drawing No:

L/1/01/19/03A

Rev:

REV