


X - 294931
Y - 377931

X - 294931
Y - 377931

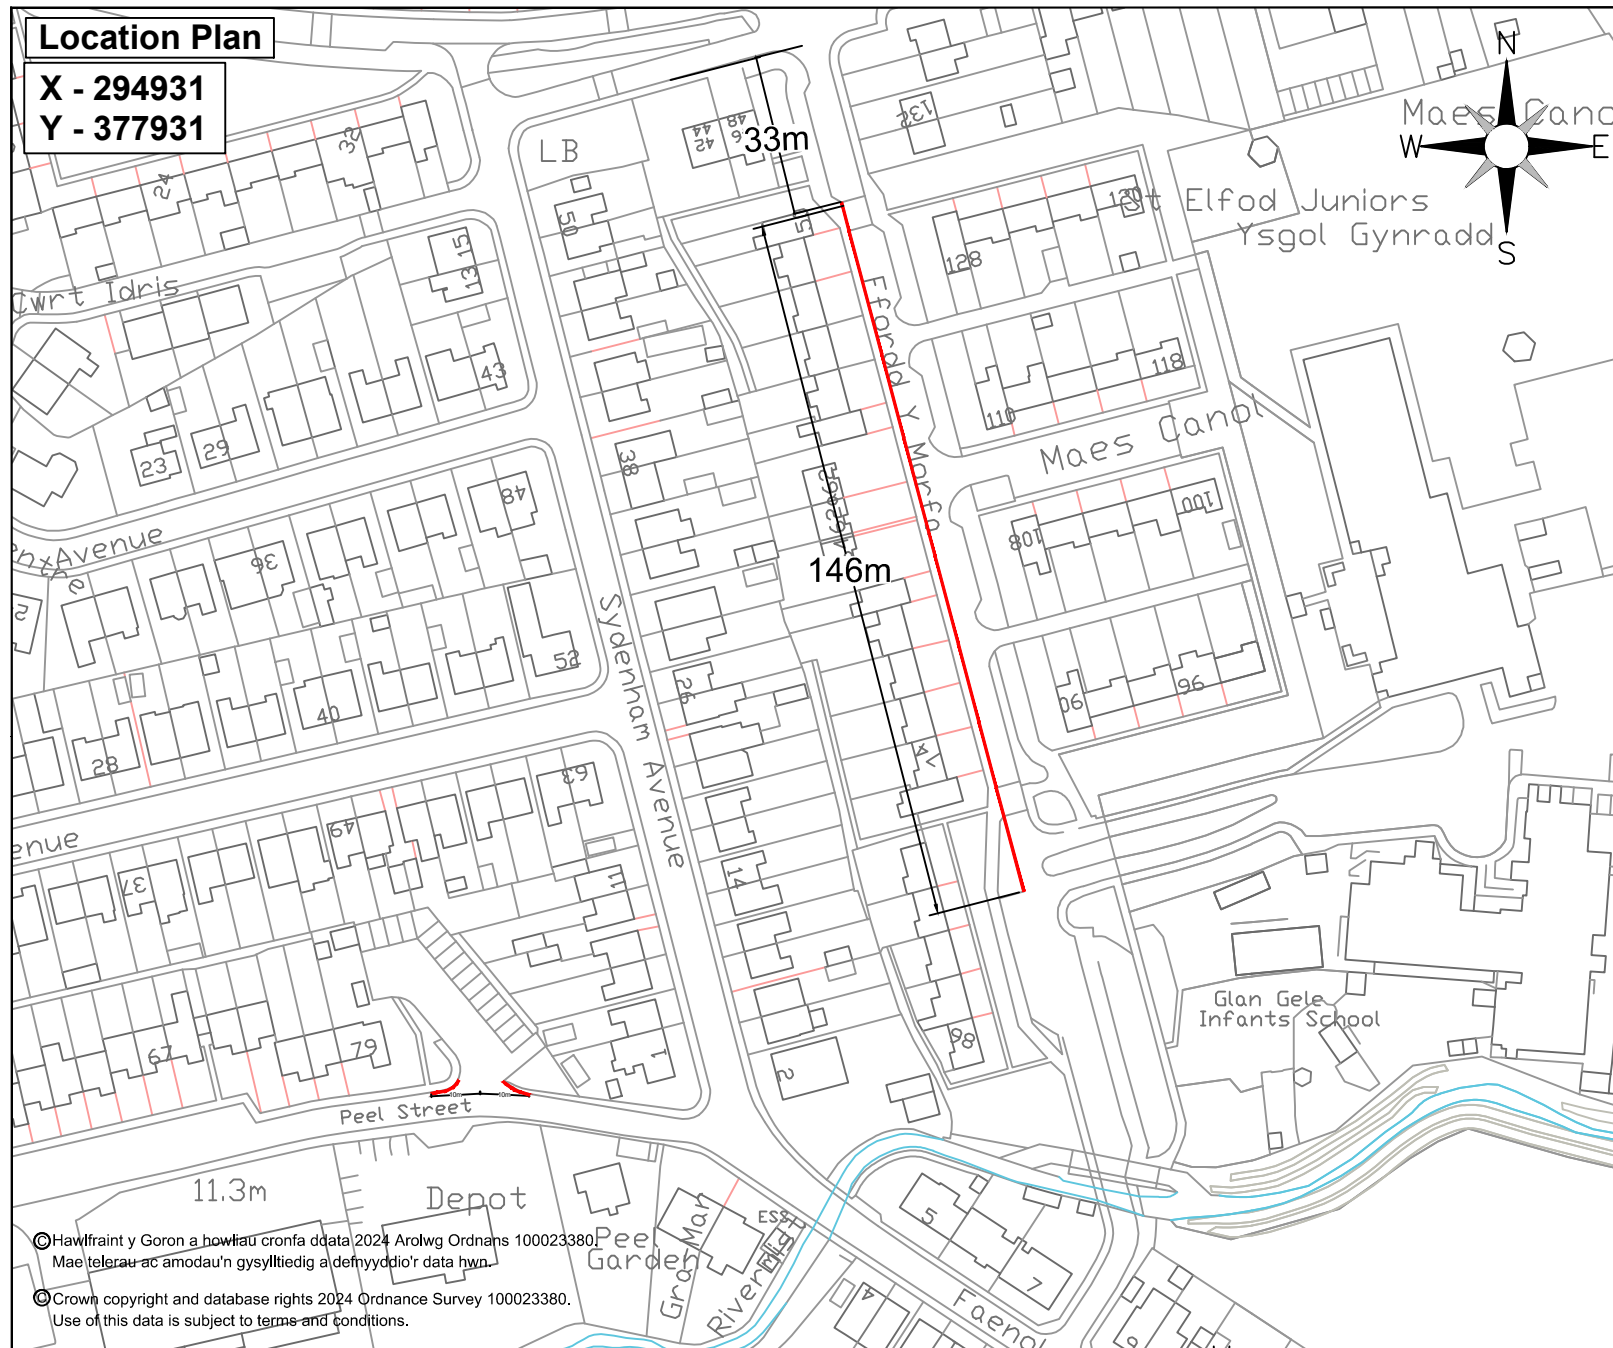

Dim aros ar unrhyw adeg a
Dim Llwytho/dadlwytho arfaethedig
(Dim aros ar unrhyw adeg presenol)

Proposed No waiting and any time
and No loading/unloading

(Currently no waiting at any time)

[illegible]

PhRev	Manyion / Details	Owys Ph	Gwir gan	Dyddiad
	CHYNGYLLDAIL / REVISIONS (Os i'w hysborthu) (When applicable)	Roll hysb	Chis hysb	Dyddiad



Geraint Edwards, BEng (Hons) CEng FICE

Pennaeth Gwasanaeth	Head of Service
CYNGOR BWRDEISTREF SIROL CONWY	CONWY COUNTY BOROUGH COUNCIL
Yr Amgylchedd, Ffyrdd a Chyfleusterau	Environment, Roads and Facilities
Coed Pella	Coed Pella
Ffordd Conwy	Conwy Road
Bae Colwyn	Colwyn Bay
LL29 7AZ	LL29 7AZ

Graddfa / Scale:

NTS

Darluniwyd gan / Drawn by:
JTG

Awdurdodwyd gan / Authorized by:	JCS
----------------------------------	-----

Adain / Section:

Yr Amgylchedd, Ffyrdd a Chyfleusterau
Environment Roads and Facilities

Dyddiad / Date:	Mawrth 2024 March 2024
-----------------	---------------------------

Lleoliad / Location:

Ffordd y Morfa Abergele

(Pensarn and Pentre Mawr ward)

Teitl / Title:

Cyfyngiadau parcio arfaethedig
Proposed parking restrictions

Llun Rhif / Dwg No:

TL/01/24/24/02