


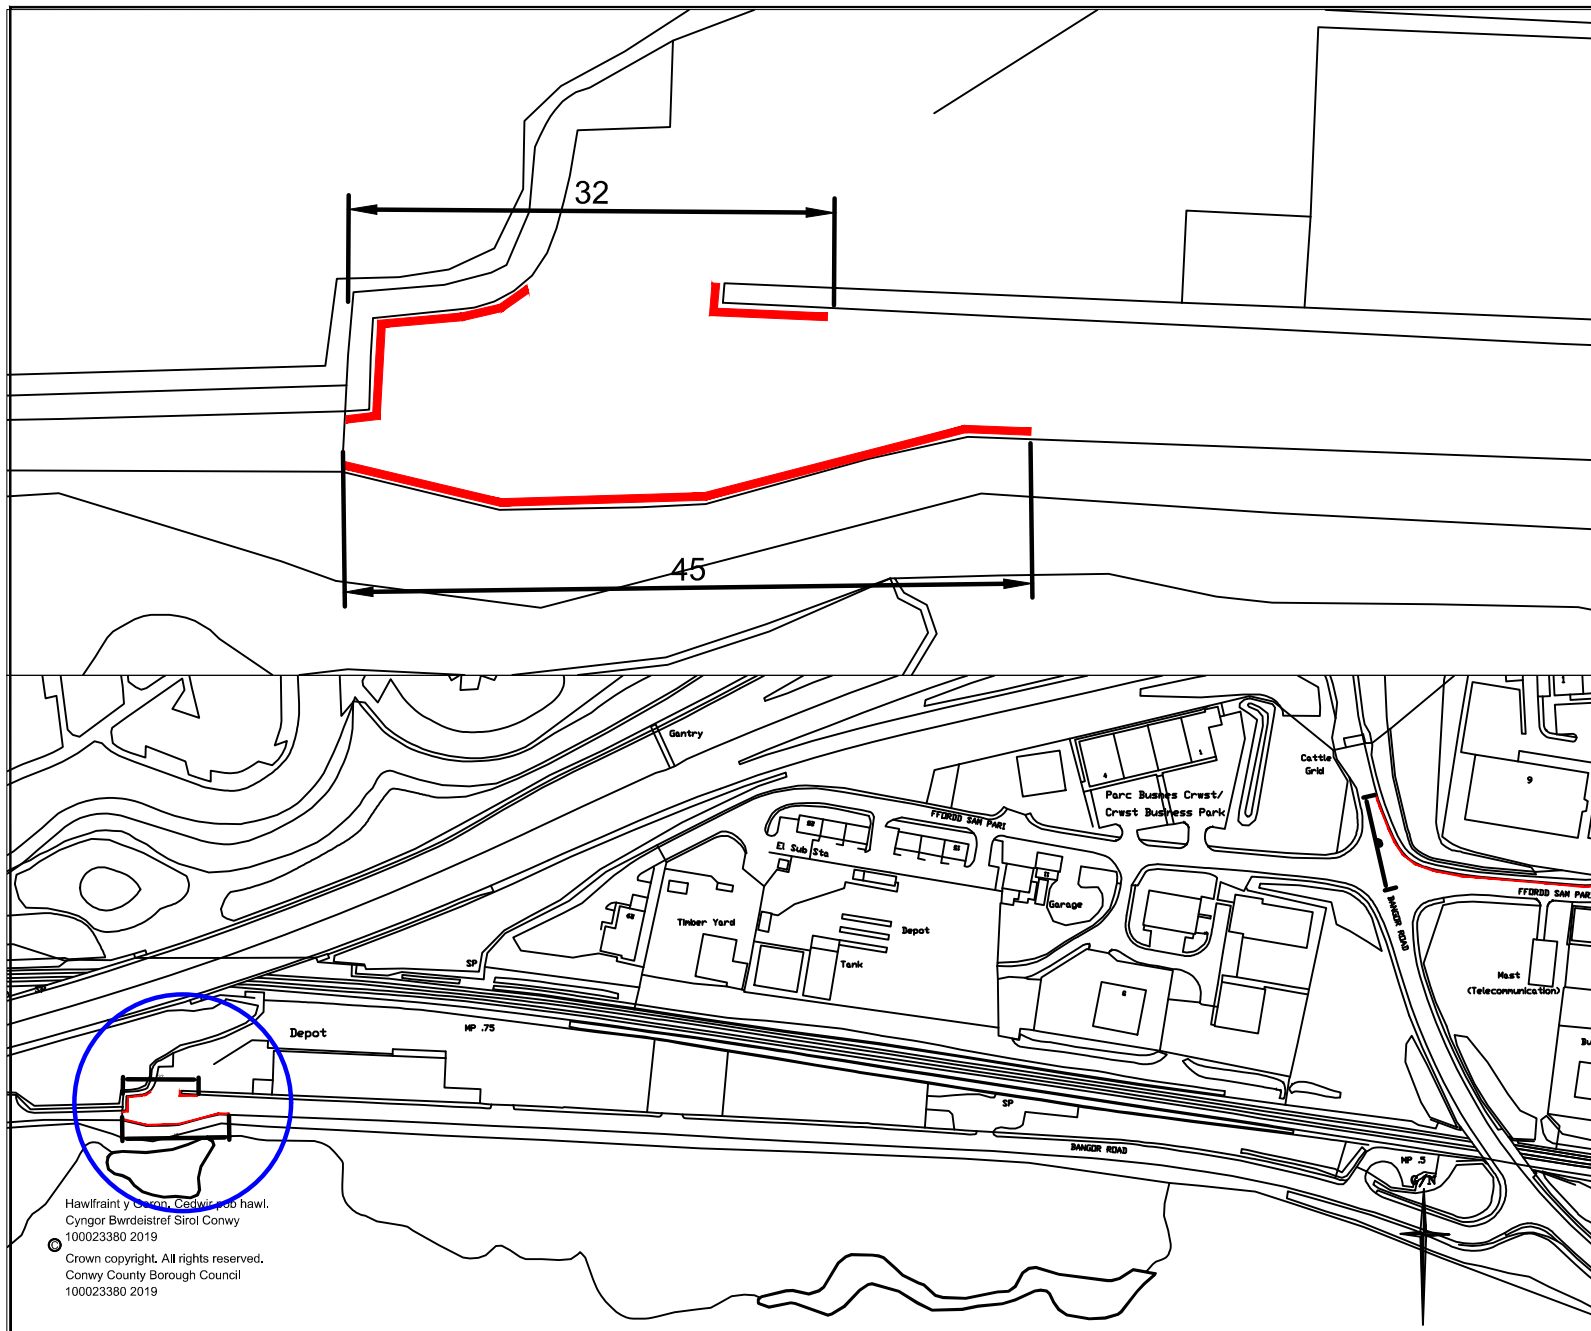

PRESENNOL / EXISTING

ARFEATHEDIG / PROPOSED

Dim aros ar unrhyw adeg
No waiting at any time

All dimensions are in millimetres.

A	Rev	Details	Rev by	Chk by	Date

REVISIONS



GERAINT EDWARDS, B.ENG (HONS) C.ENG FICE

Prepared: Bangor Road, 17/03/19
CYNIGOR BWRDEISTREF SIROL CONWY
17/03/19
Project: Bangor Road
17/03/19
Head of Environment, Roads and Facilities
CYNIGOR BWRDEISTREF SIROL CONWY
17/03/19
Project: Bangor Road
17/03/19

Scale:

Drawn By:
WAR

Checked By:
WAR

Section:
TRAFFIC

Project No:

Date:
19/03/2019

Project:

Title: Gwarddiadau aros arfaethedig
Proposed waiting restrictions
BANGOR ROAD
MORFA CONWY

Dwg No: L/01/10/19/13

Hawlfraint y Conwy, Cedwir pob hawl.
Cyngor Bwrdeistref Sirol Conwy
100023380 2019

© Crown copyright. All rights reserved.
Conwy County Borough Council
100023380 2019