


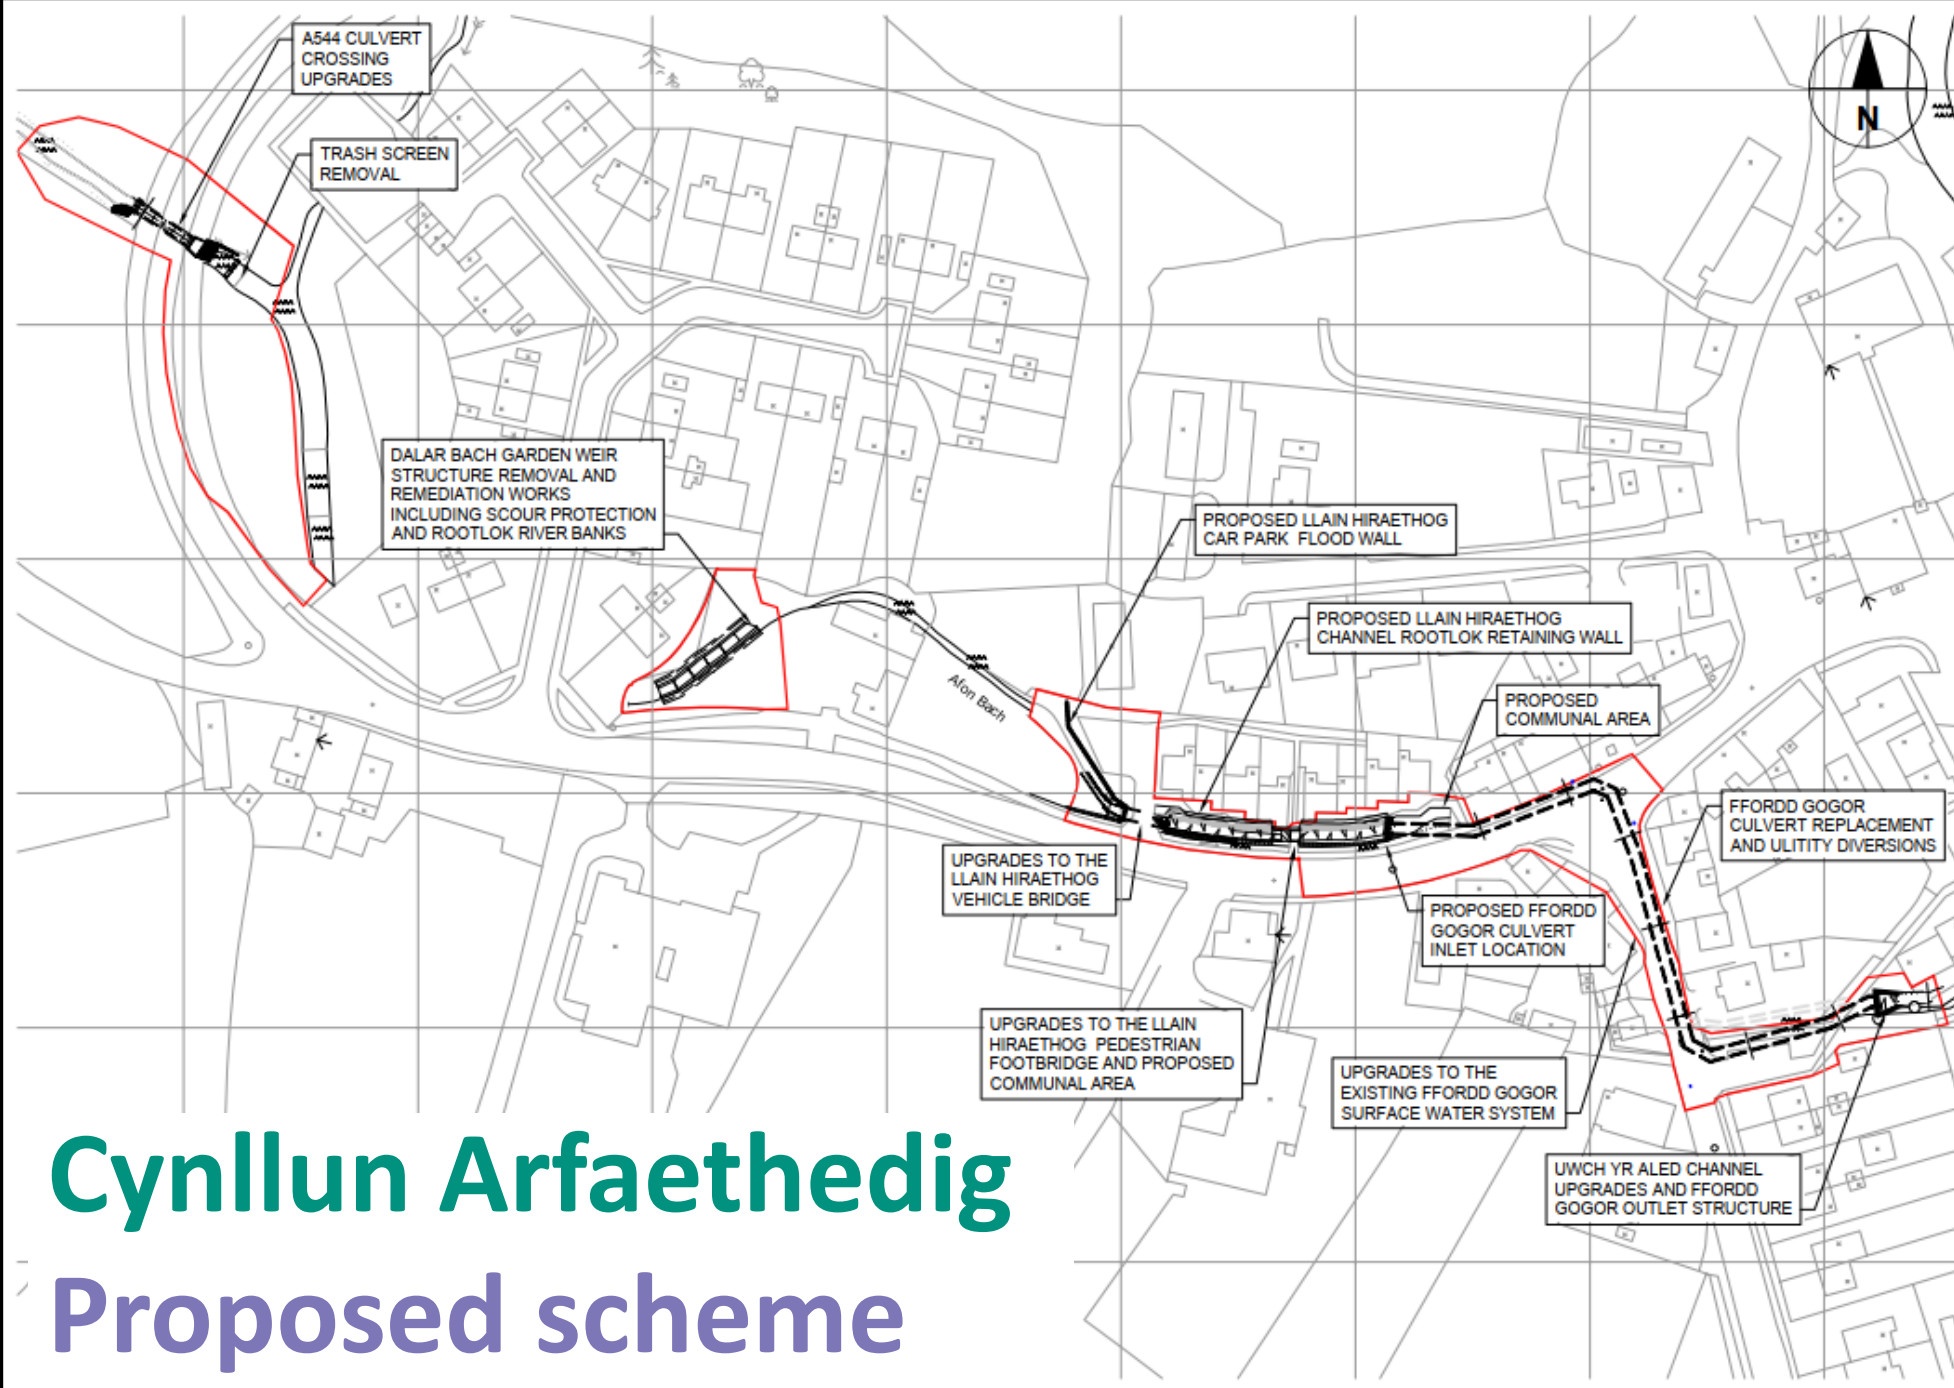

Cynllun Arfaethedig

Proposed scheme

Cam 1 Adeiladu: Uwchraddio Cwlfert A544

Phase 1 Construction: A544 Culvert Upgrade



Newid y bibell bresennol â diamedr o 1.2m

Replace existing 1.2m diameter pipe



Gwaddod wedi crynhoi y tu ôl i'r sgrin falurion


Sediment build-up behind the debris screen





Tynnu'r sgrin bresennol
Remove existing screen

Cam 1: Adeiladu Adfer afon Dalar Bach

Phase 1: Dalar Bach river restoration

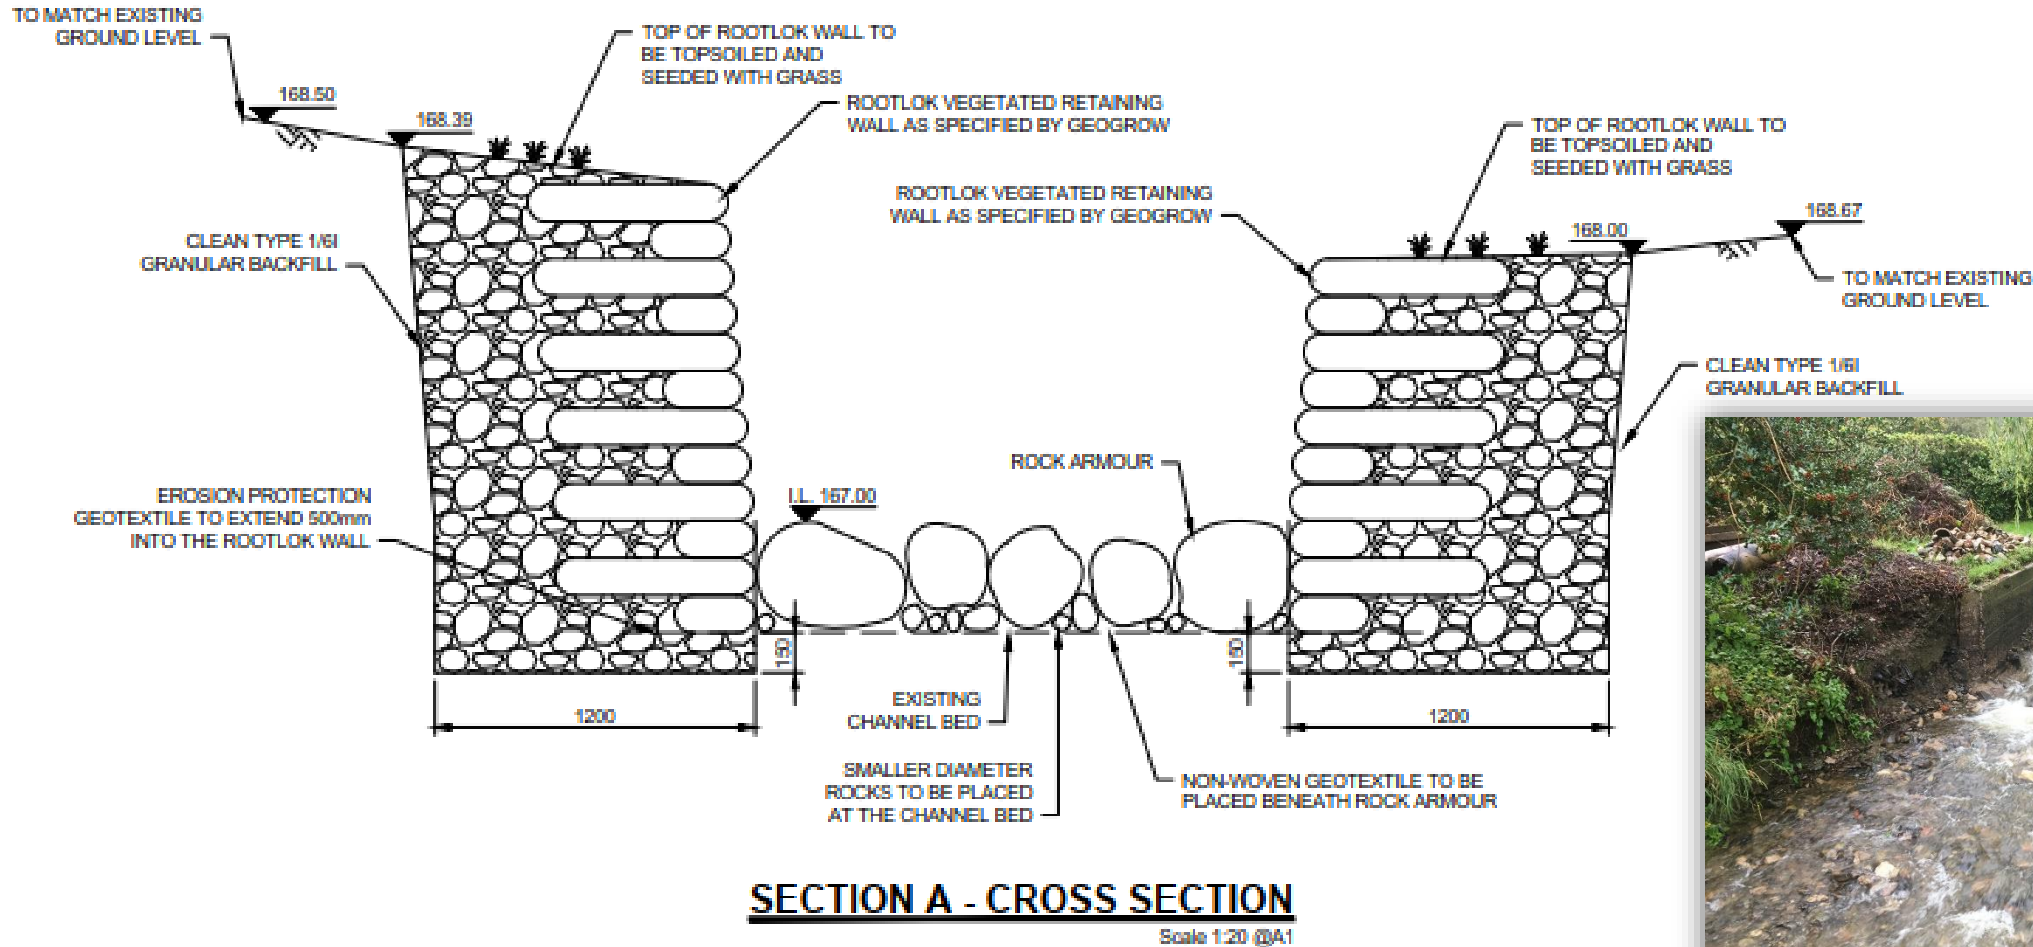

Erydiad ar hyd glan yr afon
Erosion along the riverbank

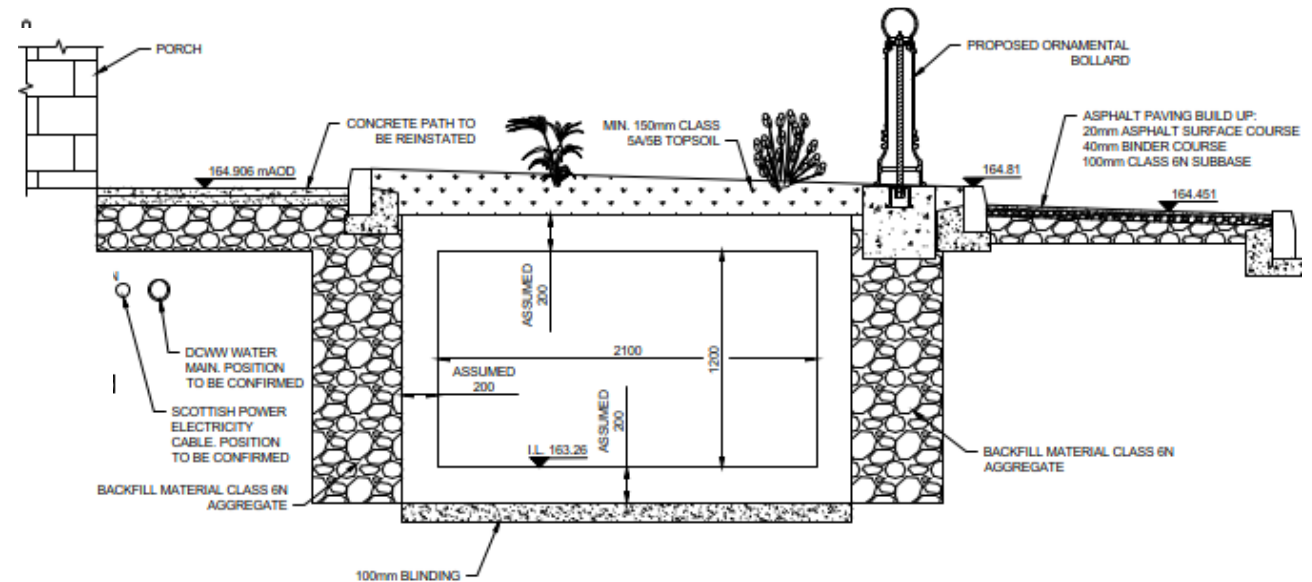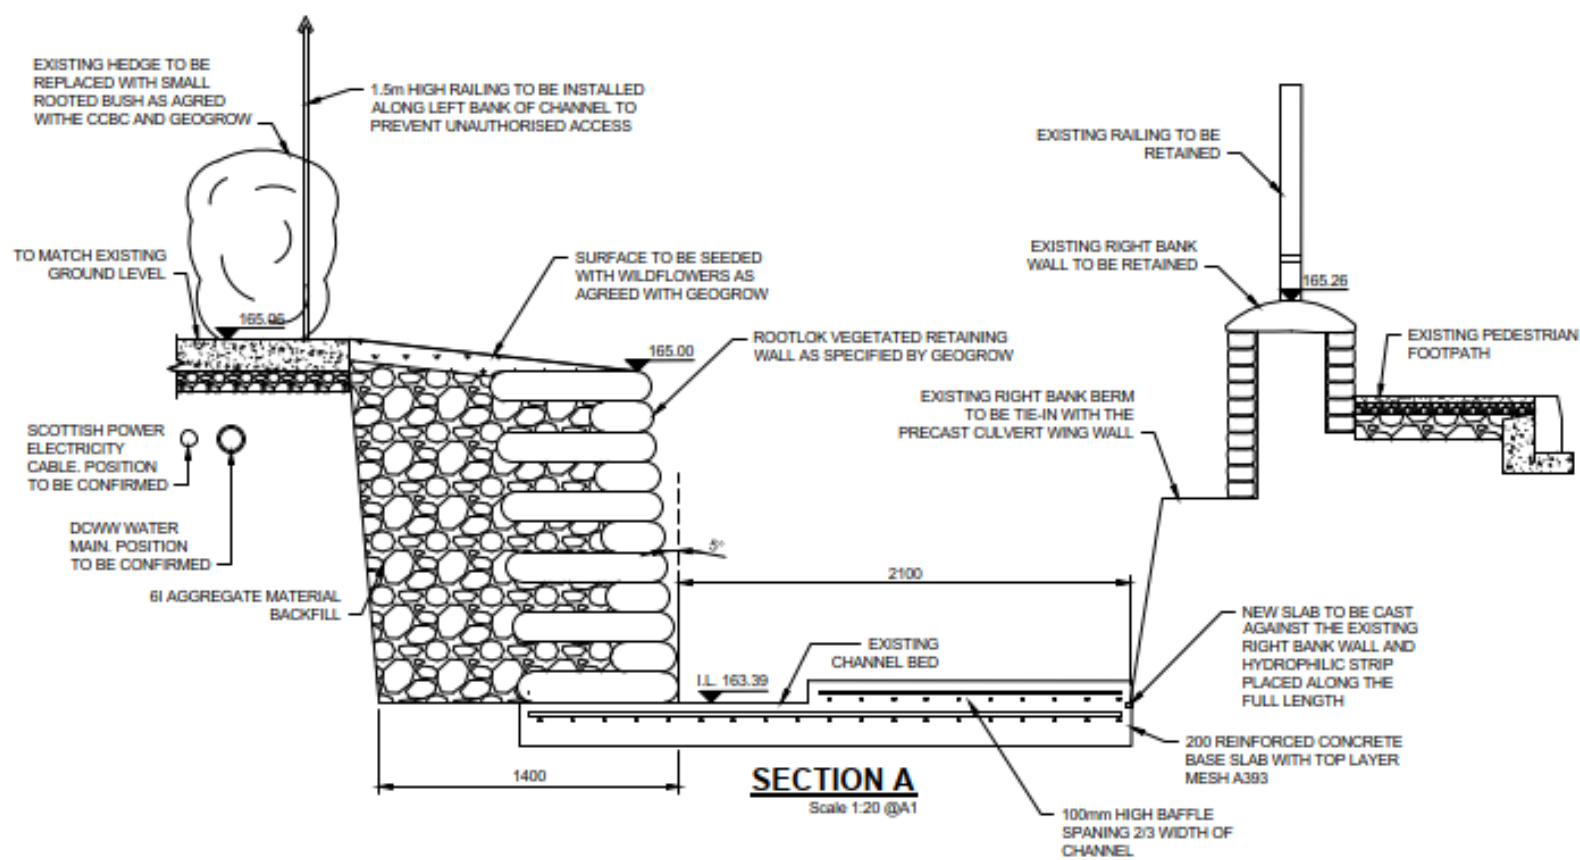


Sianel yn Llain Hiraethog
Llain Hiraethog channel

Cam 3 Gwaith Adeiladu

Phase 3 Construction Works

Cwlfert newydd 2.1m o led x 0.8m o uchder ar Ffordd Gogor

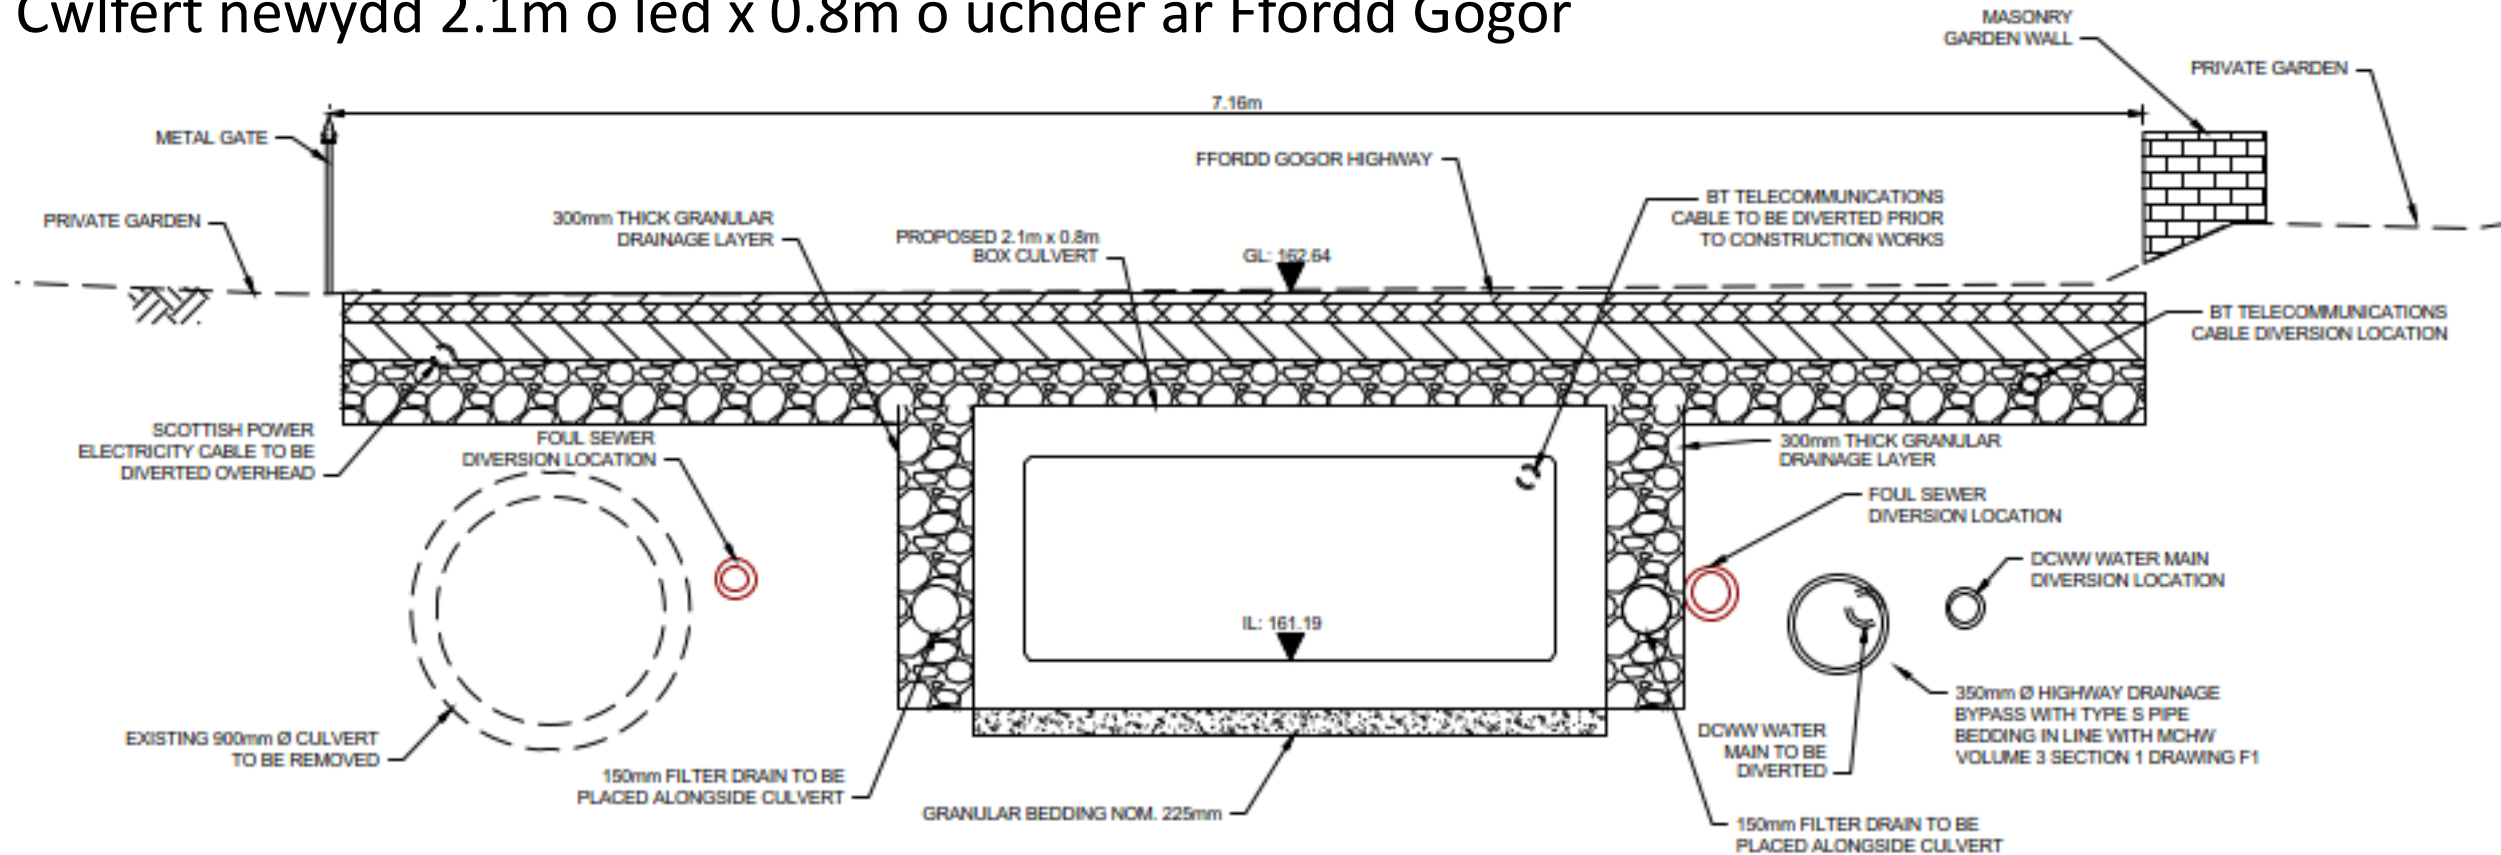

New 2.1m wide x 0.8m high Ffordd Gogor culvert