


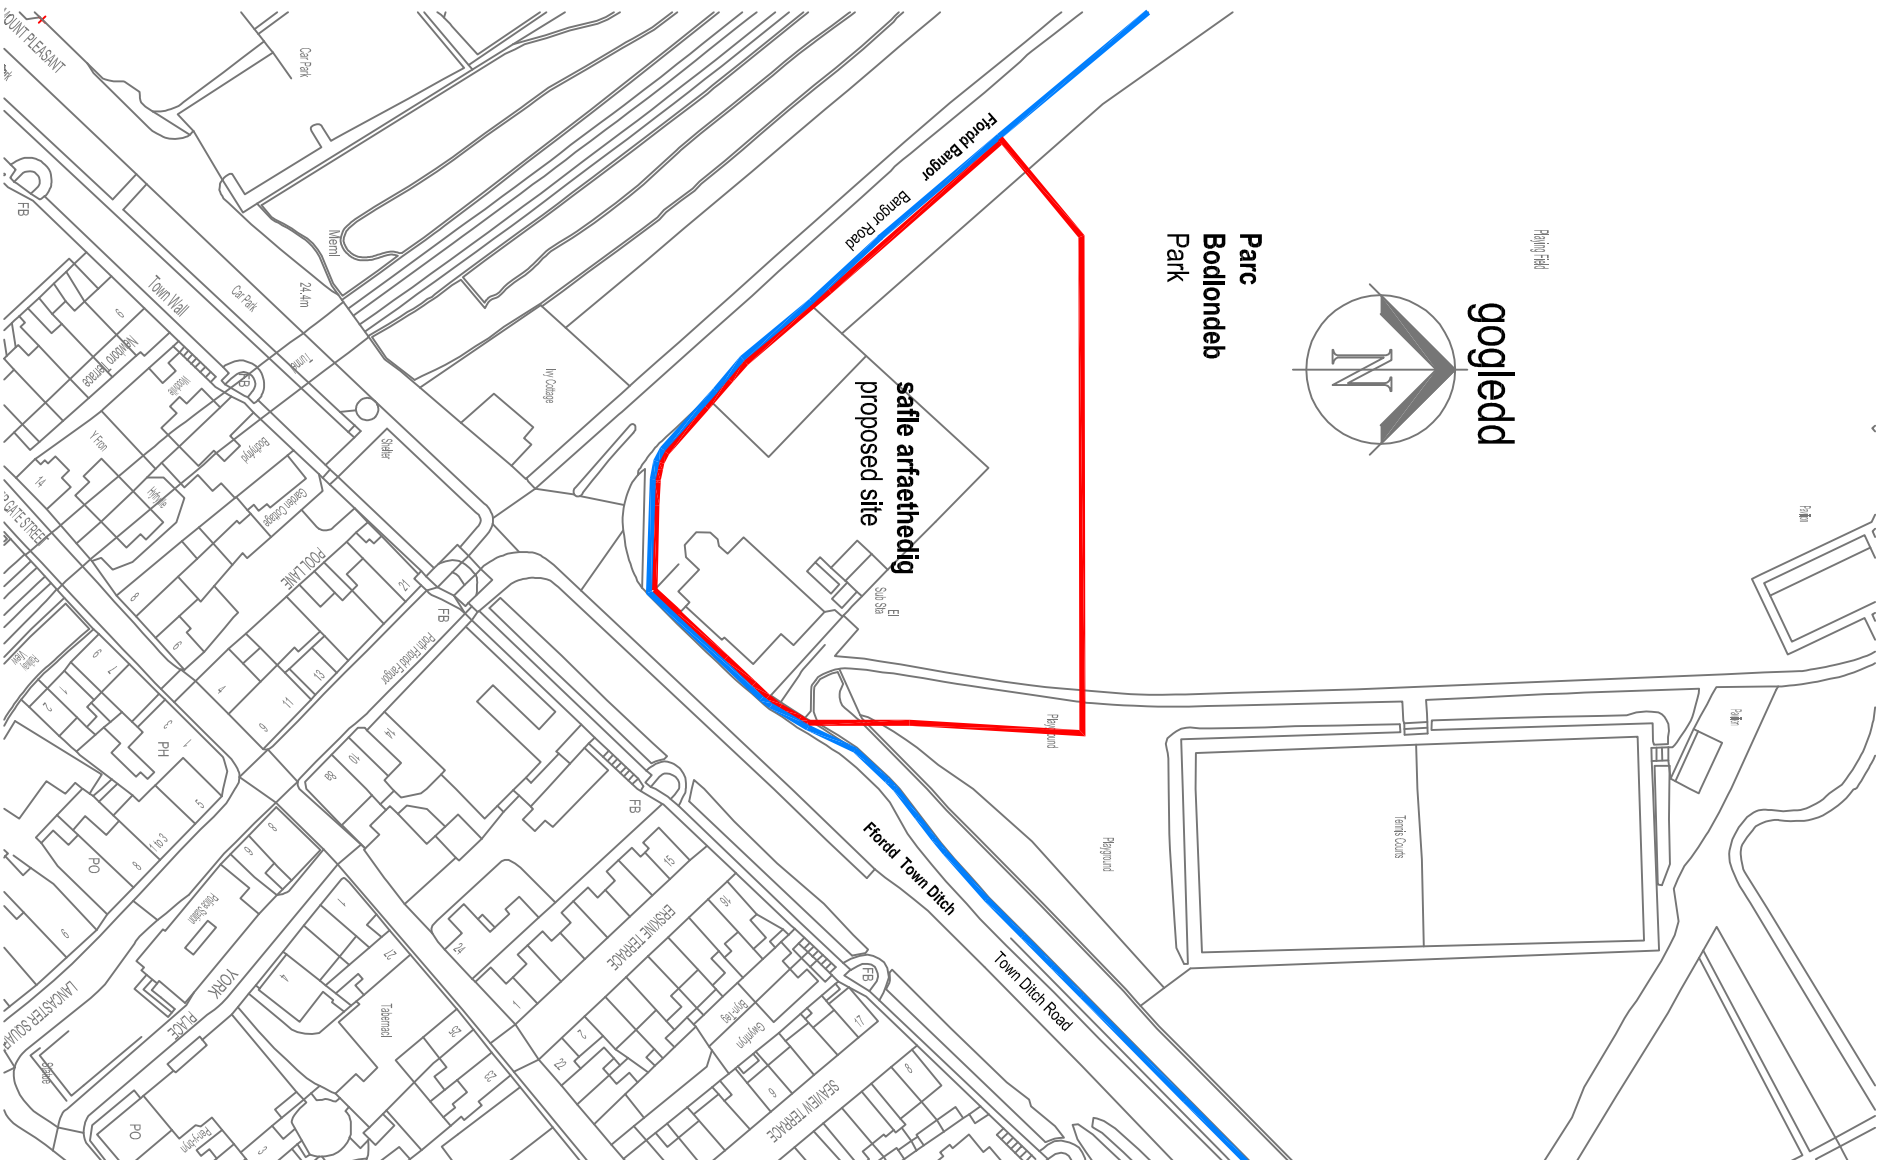

CANOLFAN  
DDIWYLLIANT  
CONWY  
Culture Centre

CYNLLUN  
LLEOLI SAFLE  
site location plan

1:1250 @ A3

