


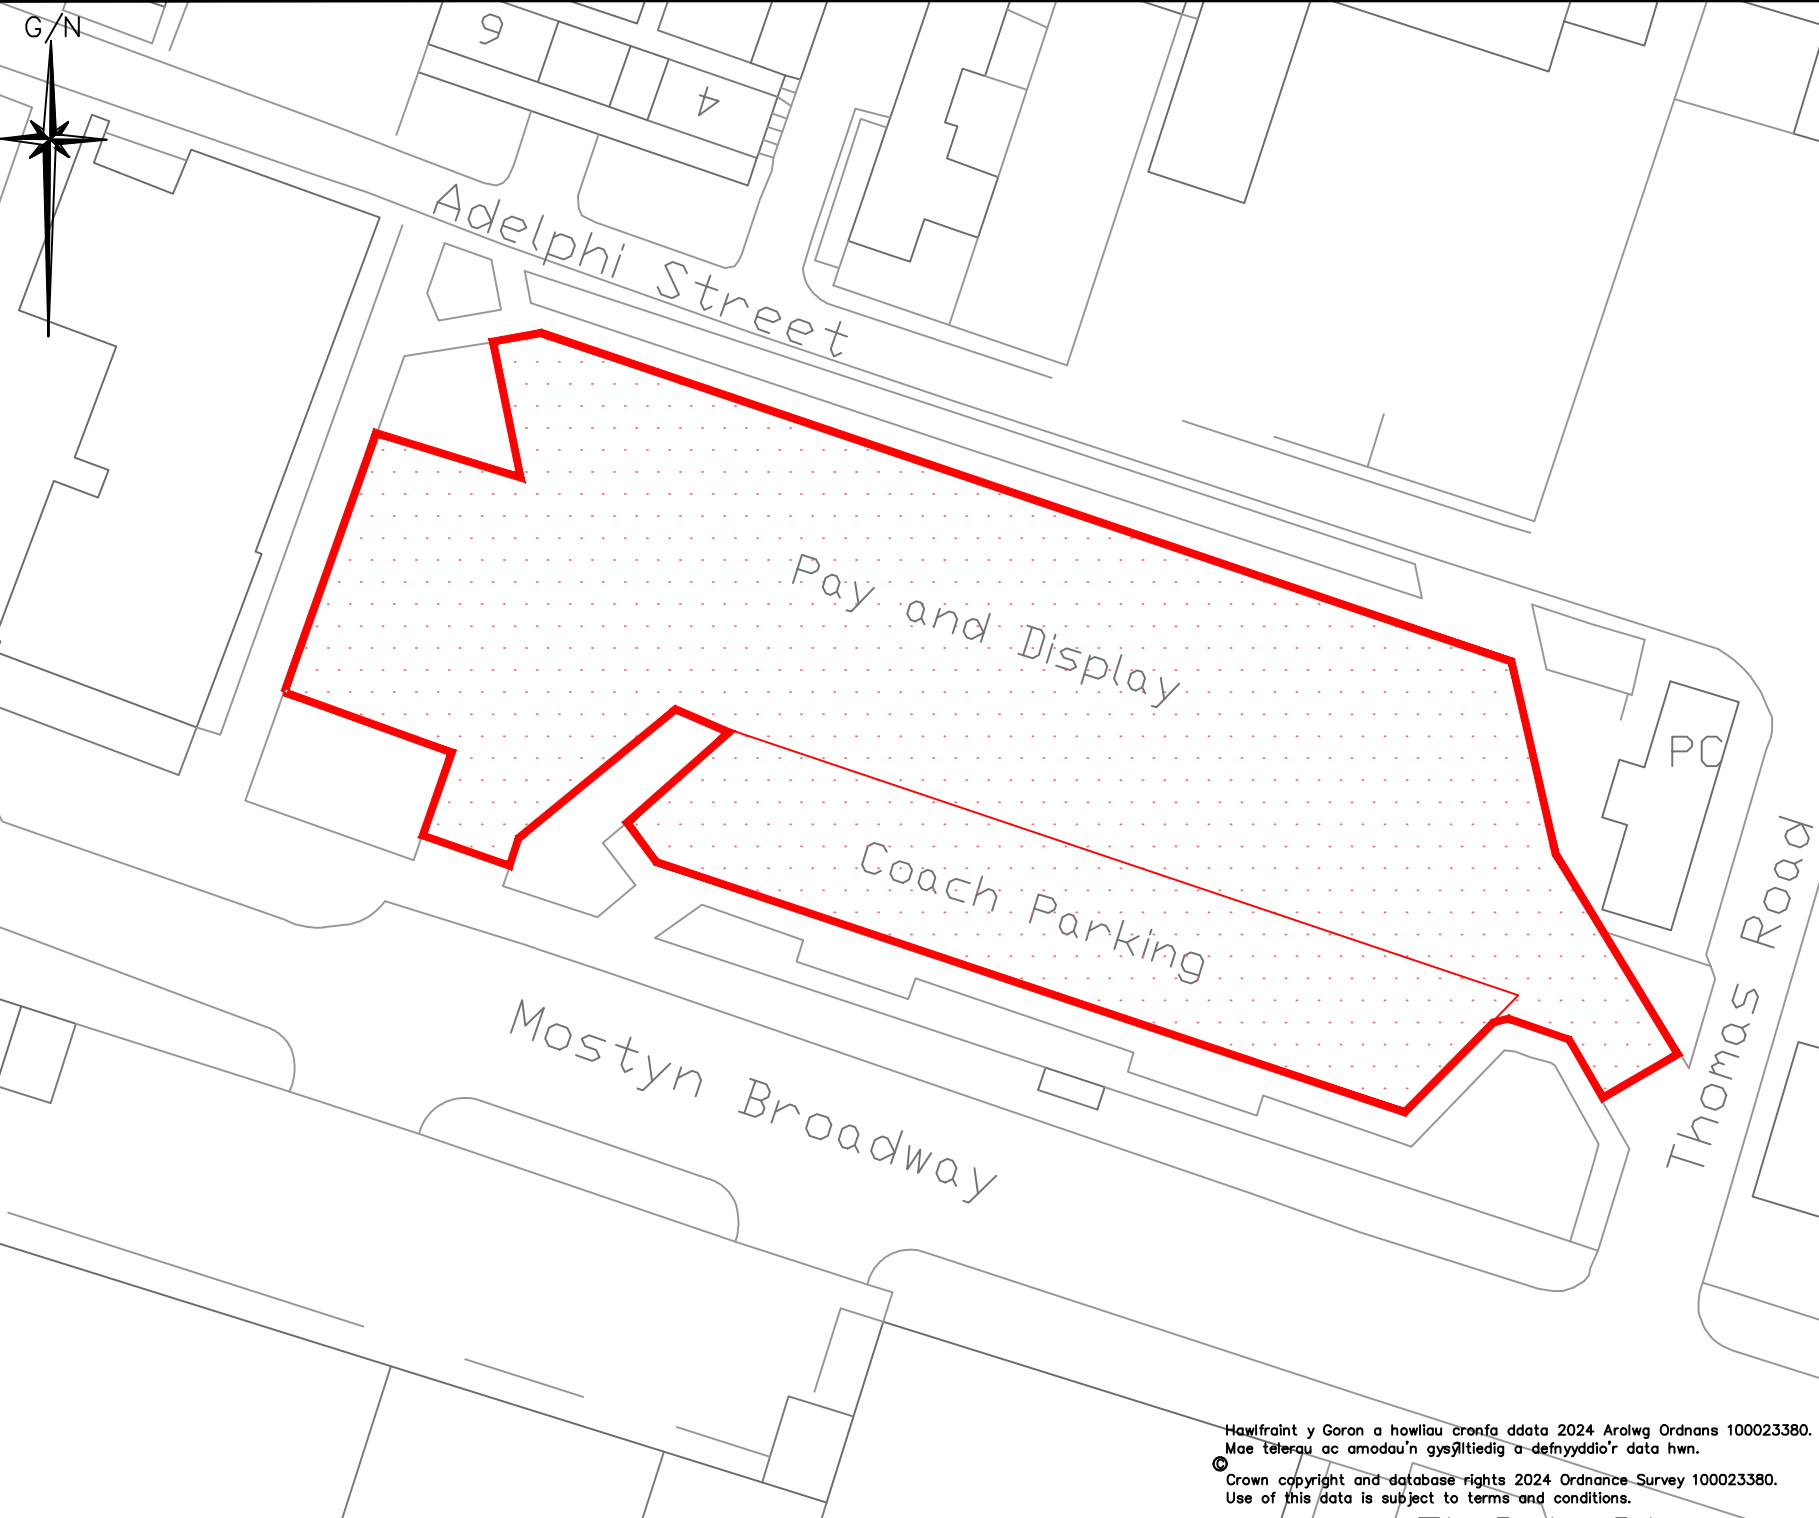

ALLWEDD / KEY:

Parth parcio / parking zone

NODDIAU / NOTES:

• Rhaid darparu pob marc ffordd gerbyddau yn unig a Rhoddiadau a Chylfanyddiadau Cyffwrddol Arwyddion Traffig 2002 y Llawyr Arwyddion Traffig (Penodau 1.4.3), a statystiau gweith Llywodraeth Cymru - Rhaid darparu i bwyllt Cymru a Llywodraeth Cymru i bwyllt Llandudno.

At carriageway markings must be provided in accordance with the Traffic Signs and General Directions 2002, the Traffic Signs Manual Chapters 1.4.3, and Welsh Assembly Government working drawings - Welsh text must be provided above English text, as per Conway policy.

• Rhoddiadau dimensiwn mewn milimedrau oni bai y dangosir.

All dimensions are in millimetres unless stated.

• Rhoddiadau trwydded ddwyddymadwy nad yw'n gyflwrddig, heb freindal, i chi well y Data Trwyddedig ar gyfer defnydd arferachol yn unig, o'r cyfnewt y bydd ar gael gan Gyngor Bwrdeistref Sirol Conway.

No otherch pwyllt, i ddrwydded, dimatrh y gwerthio neu fel arall drwydded y Data Trwyddedig ar gael mewn unrhyw ffurfi i ddrwydded pwyllt.

Neidid trwydded trwydded pwyllt i'r ddrwydded hon i'r Arolwg Ordnans.

You are granted a non-exclusive, royalty free, irrevocable license solely to view the Licensed Data for non-commercial purposes for the period Conway County Borough Council makes it available.

You are not permitted to copy, sub-license, distribute, sell or make available the Licensed data to third parties in any form, and

Third party rights to enforce the terms of this license shall be reserved to Ordnance Survey.

Ph/Rev	Manylion / Details	Dwyg Ph	Gwr gan	Dyddiad
DIWYGIADAU / REVISIONS (Os yw'n berthnasol / When applicable).		Rev by	Chk by	Date

Geraint Edwards, BEng (Hons) CEng FICE

Pennaeth Gwasanaeth
CYNGOR BWRDEISTREF SIROL CONWY
Yr Amgylchedd, Ffyrdd a Chylfnewterau
Coed Pella
Ffordd Conway
Bae Colwyn
LL29 7AZ

Head of Service
CONWY COUNTY BOROUGH COUNCIL
Environment, Roads and Facilities
Coed Pella
Conway Road
Colwyn Bay
LL29 7AZ

Graddfa / Scale:

A3 @ nts - refer to dimensions

Darluniwyd gan / Drawn by:

JTG

Awdurdodwyd gan / Authorized by:

AJ

Adain / Section:

Yr Amgylchedd, Ffyrdd a Chylfnewterau
Environment Roads and Facilities

Dyddiad / Date:

December / Rhagfyr 2024

Prosiect / Project:

Maes Parcio Car Park
Mostyn Broadway
Llandudno

Teitl / Title:

Parth parcio / parking zone

Llun Rhif / Dwg No:

L/28/17/24/04