


Location Plan

X - 284375
Y - 378151

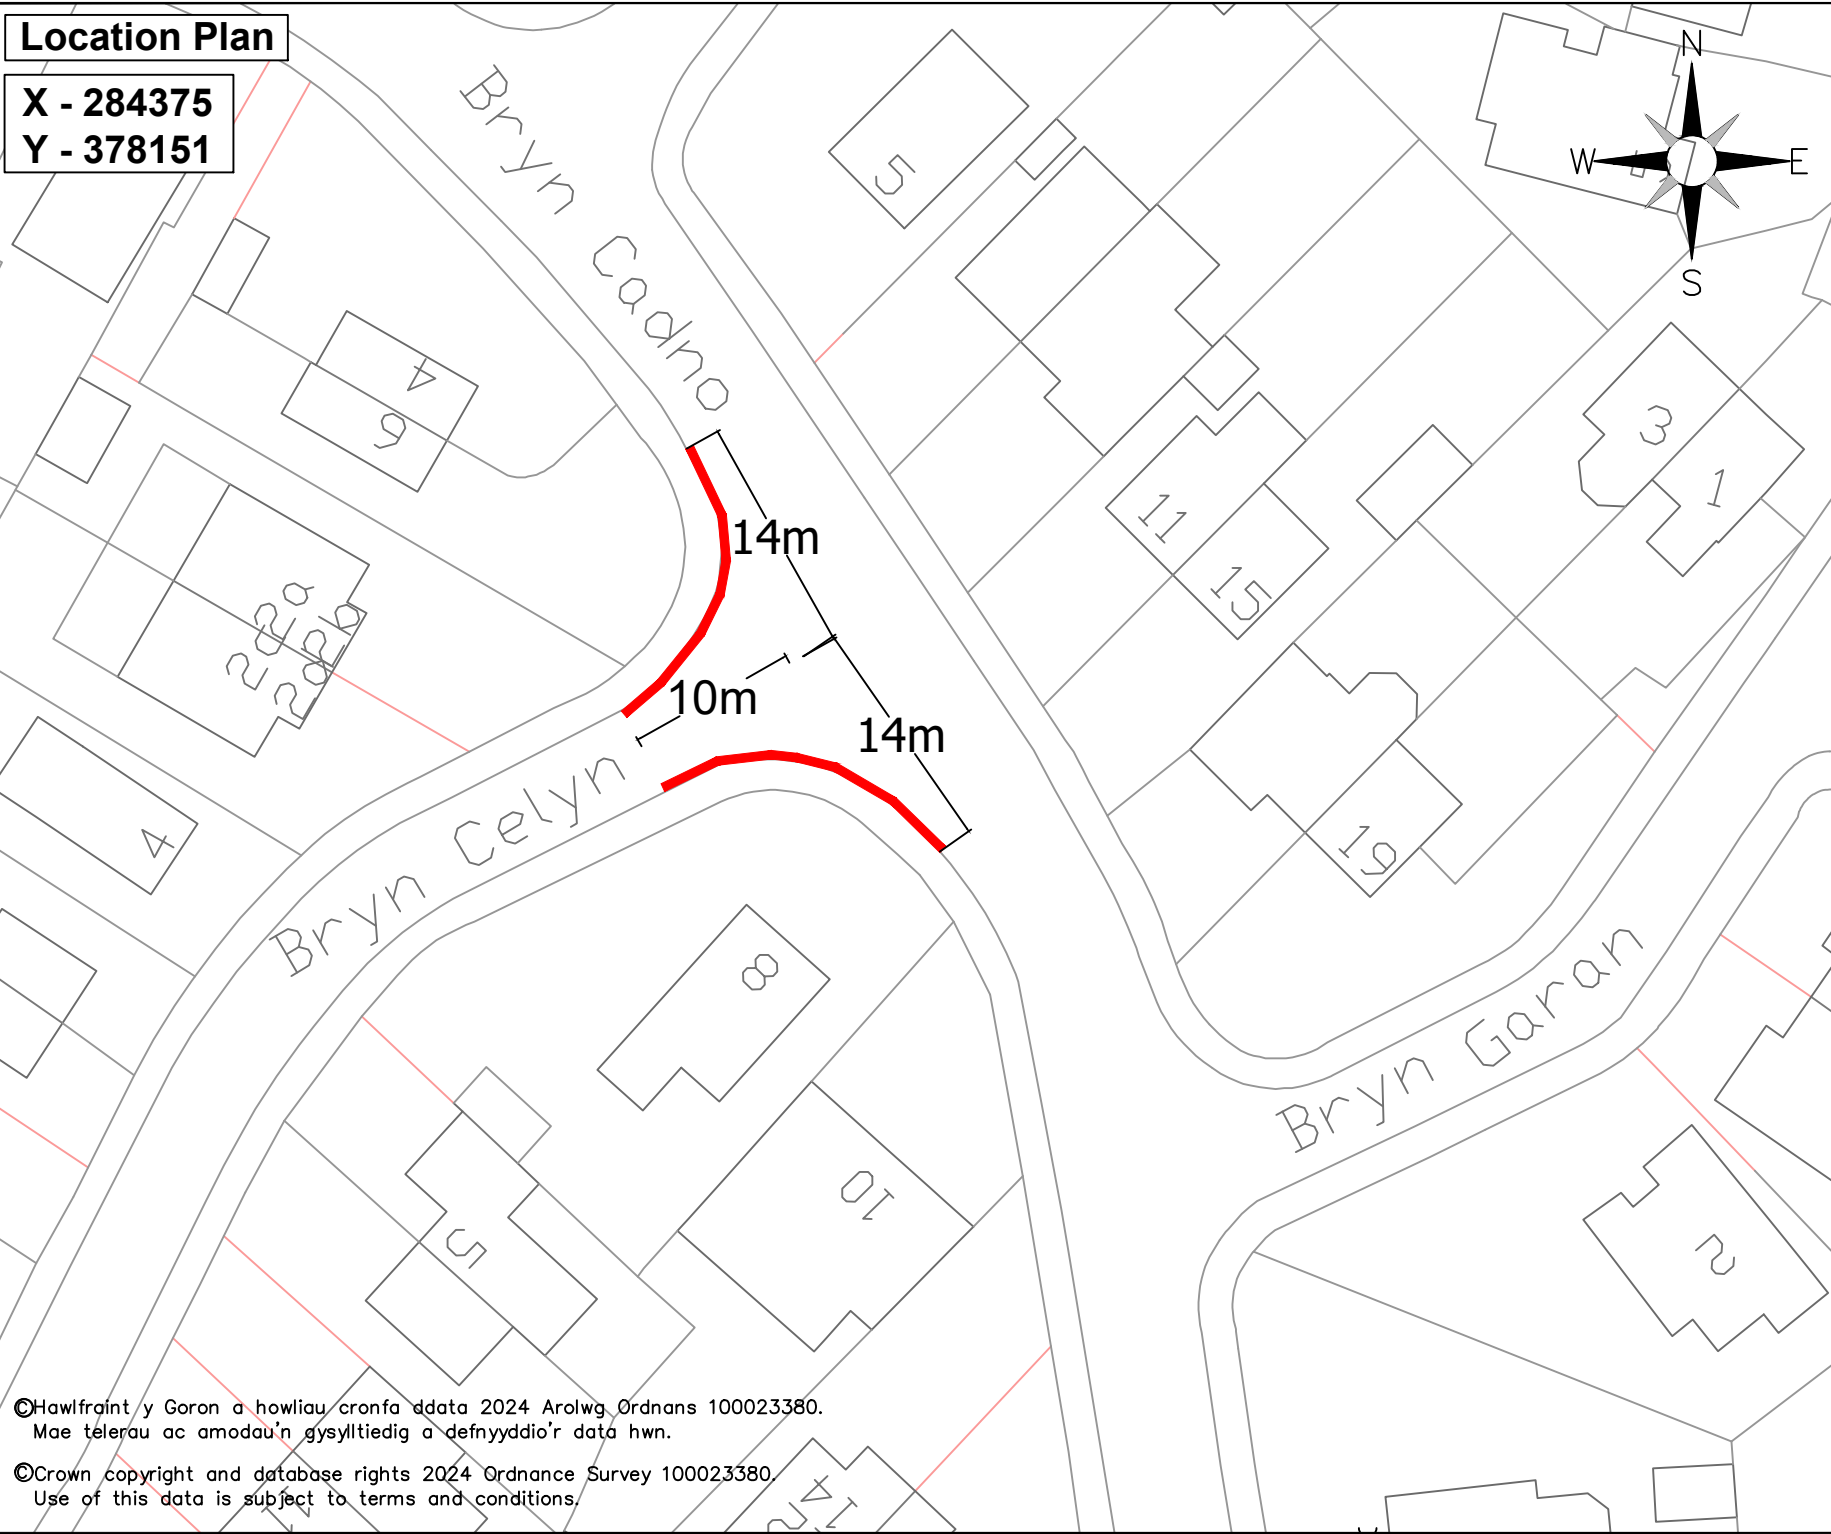

Allwedd / Key

Dim aros ar unrhyw adeg arfaethedig
Proposed No waiting at any time.

NODDIAU / NOTES:

● Rhaid darparu pob marc ffordd gertysau yn uned 500mm (200mm) a Chyfarwyddtadau Cyffwrdd Anwyddion Traffig 2002, y Llawrffwrdd Anwyddion Traffig (Pherddau 1-4) a darlunau gwrth Lywodraeth Cymru - Rhaid darparu hysur Cymreig swch i'w hysur Bannu, yn uned 500mm Cymru.

All carwayway markings must be provided in accordance with the Traffic Signs and General Directions 2002, the Traffic Signs Manual (Chapters 1-5), and Welsh Assembly Government working drawings - Welsh text must be provided above English text, as per Cymru policy.

● Rhaid darparu pob marc ffordd gertysau yn uned 500mm (200mm) a Chyfarwyddtadau Cyffwrdd Anwyddion Traffig 2002, y Llawrffwrdd Anwyddion Traffig (Pherddau 1-4) a darlunau gwrth Lywodraeth Cymru - Rhaid darparu hysur Cymreig swch i'w hysur Bannu, yn uned 500mm Cymru.

All carwayway markings must be provided in accordance with the Traffic Signs and General Directions 2002, the Traffic Signs Manual (Chapters 1-5), and Welsh Assembly Government working drawings - Welsh text must be provided above English text, as per Cymru policy.

PhRevis / Manylion / Details

Dwys Ph / Gwir gan / Dyddiad

DIWYGIADAU / REVISIONS (Os ydych chi berhennu / When applicable) / Rev by / Chk by / Date

CONWY

CYNGOR BWRDEISTREF SIROL
COUNTY BOROUGH COUNCIL

Geraint Edwards, BEng (Hons) CEng FICE

Pennaeth Gwasanaeth / Head of Service
CYNGOR BWRDEISTREF SIROL CONWY / CONWY COUNTY BOROUGH COUNCIL
Yr Amgylchedd, Ffyrdd a Chyfeusterau / Environment, Roads and Facilities
Coed Pella / Coed Pella
Ffordd Conwy / Conwy Road
Bae Colwyn / Colwyn Bay
LL29 7AZ

Graddfa / Scale:

NTS

Darluniwyd gan / Drawn by:

JTG

Awdurdodwyd gan / Authorised by:

JCS

Adain / Section:

Yr Amgylchedd, Ffyrdd a Chyfeusterau
Environment Roads and Facilities

Dyddiad / Date:

Hydref 2024
October 2024

Lleoliad / Location:

Bryn Cadno, Bryn Celyn. Upper Colwyn Bay (Rhiw ward)

Teitl / Title:

Double yellow lines junction protection

Llun Rhif / Dwg No:

TL/01/27/24/12

©Hawlfraint y Goron a howliau cronfa ddata 2024 Arolwg Ordnans 100023380.
Mae telerau ac amodau'n gysylltiedig a defnyddio'r data hwn.
©Crown copyright and database rights 2024 Ordnance Survey 100023380.
Use of this data is subject to terms and conditions.