

DYDDIEDIG/DATED 28 / 11 / 2025

GORCHYMYN BWRDEISTREF SIROL CONWY (MANNAU PARCIO I
UNIGOLION GYDAG ANABLEDD) (RHIF 1) 2025 – Rhan 1

CONWY COUNTY BOROUGH COUNCIL (DISABLED PERSON'S
PARKING PLACES) (NO.1) ORDER 2025 – Part 1

GORCHYMYN
ORDER

Head of Law and Governance
Pennaeth y Gyfraith a Llywodraethu
Cyngor Bwrdeistref Sirol Conwy/
Conwy County Borough Council
Blwch Post 1/PO Box 1
Bae Colwyn/Colwyn Bay
LL29 0GG

Cyf./Ref: CCBC-050056

**GORCHYMYN BWRDEISTREF SIROL CONWY (MANNAU PARCIO I UNIGOLION
AG ANABLEDD) (RHIF 1) 2025 – Rhan 1**

Yn unol â'i bwerau dan Adrannau 1, 2 a 4 a Rhan IV Atodlen 9 Deddf Rheoli Trafnidiaeth Ffyrdd 1984 (y cyfeirir ati wedi hyn fel "Deddf 1984"), a'r holl bwerau galluogi eraill, ac ar ôl ymgynghori â Phrif Swyddog yr Heddlu yn unol â Rhan III Atodlen 9 Deddf 1984, mae Cyngor Bwrdeistref Sirol Conwy (y cyfeirir ato wedi hyn fel "y Cyngor") drwy hyn, yn gwneud y Gorchymyn canlynol:-

1. Bydd y Gorchymyn hwn yn dod i rym ar *2 Rhagfyr* dwy fil a phump ar hugain, a gellir cyfeirio ato fel "Gorchymyn Cyngor Bwrdeistref Sirol Conwy (Mannau Parcio i Unigolion ag Anabledd) (Rhif 1) 2025 – Rhan 1."

2. (1) Yn y Gorchymyn hwn:-

ystyr "man parcio wedi'i awdurdodi" yw unrhyw le parcio ar ffordd sydd wedi'i awdurdodi neu ei neilltuo drwy Orchymyn a wnaed, neu sydd â'r un effaith â phetai wedi'i wneud dan Ddeddf 1984;

yr un ystyr sydd i "bathodyn unigolyn ag anabledd" a'r ystyr yn Rheoliadau Unigolion Gydag Anabledd (Bathodynau ar gyfer Cerbydau Modur) (Cymru) 2002;

yr un ystyr sydd i "disg parcio" a'r ystyr yn Rheoliad 8 Rheoliadau Gorchymynion Trafnidiaeth Awdurdodau Lleol (Eithriadau ar gyfer Unigolion Gydag Anabledd) (Cymru) 2000;

(2) I bwrpas y Gorchymyn hwn, ystyrir bod cerbyd yn arddangos bathodyn unigolyn ag anabledd yn y lle perthnasol os:

(a) yw'r bathodyn yn ddilys; a

(b) (i) bod y bathodyn yn cael ei arddangos ar forden flaen neu ddangosfwrdd y cerbyd, gan sicrhau y gellir gweld Rhan 1 y bathodyn o ymyl y ffordd, neu

(ii) os nad oes gan y cerbyd forden flaen neu ddangosfwrdd, bod y bathodyn yn cael ei arddangos ar ran amlwg o'r cerbyd, gan sicrhau y gellir gweld Rhan 1 y bathodyn o ymyl y ffordd.

(3) I bwrpas y Gorchymyn hwn, ystyrir bod cerbyd yn arddangos disg parcio yn y lle perthnasol os:

(a) os yw'n bosibl gweld o ymyl y ffordd yr ochr o'r ddisg sy'n dangos y chwarter awr pan ddechreuodd y cyfnod aros.

(4) Ac eithrio lle nodir fel arall, mae unrhyw gyfeiriad yn y Gorchymyn hwn at Erthygl neu Atodlen wedi'u rhifo yn gyfeiriad at yr Erthygl neu Atodlen sydd â'r rhif hwnnw yn y Gorchymyn hwn.

3. Ac eithrio'r hyn a ddarperir yn Erthygl 4 y Gorchymyn hwn, ni chaiff unrhyw un, oni bai ei fod yn gweithredu dan gyfarwyddyd neu gyda chaniatâd cwnstabl heddlu neu Swyddog Gorfodaeth Sifil mewn iwnifform, achosi na chaniatáu i unrhyw gerbyd aros ar

unrhyw adeg ar y darnau ffordd a nodir yn Atodlen 1 y Gorchymyn hwn, oni bai bod y cerbyd yn arddangos bathodyn unigolyn gydag anabledd a thrwydded preswlydd.

4. Ac eithrio'r hyn a ddarperir yn Erthygl 3 y Gorchymyn hwn, ni chaiff unrhyw un, oni bai ei fod yn gweithredu dan gyfarwyddyd neu gyda chaniatâd Cwnstabl Heddlu neu Swyddog Gorfodaeth Sifil mewn iwnifform, achosi na chaniatáu i unrhyw gerbyd aros ar y darnau o ffordd y cyfeirir atynt yma am gymaint o amser ag sydd ei angen i alluogi:

(a) i'r cerbyd gael ei ddefnyddio, os na ellir ei ddefnyddio'n hwylus at ddibenion o'r fath ar unrhyw ffordd arall, i wneud y canlynol, sef:

- (i) gwaith adeiladu, diwydiannol neu ddymchwel.
- (ii) cael gwared ar unrhyw rwystr i drafnidiaeth.
- (iii) cynnal, gwella neu ail adeiladu'r darnau o ffordd y cyfeirir atynt.
- (iv) gosod, adeiladu, addasu neu drwsio unrhyw bibell garthffos neu brif biben neu offer ar gyfer darparu nwy, dŵr, trydan neu unrhyw offer telegyfathrebu, fel y caiff ei ddiffinio yn Neddf Telegyfathrebu 1984, ar dir neu dir sy'n gyfagos i'r darnau o ffordd y cyfeirir atynt.

(b) i'r cerbyd gael ei ddefnyddio, os na ellir ei ddefnyddio'n hwylus at ddibenion o'r fath ar unrhyw ffordd arall, at wasanaeth yr awdurdod lleol neu gwmni gwasanaeth cyhoeddus, yn unol â phwerau neu ddyletswyddau statudol.

(c) cerbyd darparwyr gwasanaeth cyffredinol dan Adran 125 Deddf Gwasanaethau Post 2000.

5. Mae Gorchymyn Cadarnhau (Gwahardd a Chyfyngu ar Aros a Llefydd Parcio ar y Stryd) 2006 Bwrdeistref Sirol Conwy yn cael ei ddirymu i'r graddau y mae'n ymwneud â'r lleoliad a nodir yn Atodlen 2 o'r Gorchymyn hwn yn unig a bydd yn parhau i fod mewn grym llawn fel arall

6. Mae Gorchymyn (Gofodau Parcio ar y Stryd i Bobl Anabl) 2007 Bwrdeistref Sirol Conwy yn cael ei ddirymu i'r graddau y mae'n ymwneud â'r lleoliad a nodir yn Atodlen 2 o'r Gorchymyn hwn a bydd yn parhau i fod mewn grym llawn fel arall

7. Mae Gorchymyn (Gofodau Parcio ar y Stryd i Bobl Anabl) 2010 Bwrdeistref Sirol Conwy yn cael ei ddirymu i'r graddau y mae'n ymwneud â'r lleoliad a nodir yn Atodlen 2 o'r Gorchymyn hwn a bydd yn parhau i fod mewn grym llawn fel arall

8. Mae Gorchymyn (Gofodau Parcio ar y Stryd i Bobl Anabl) 2018 Bwrdeistref Sirol Conwy yn cael ei ddirymu i'r graddau y mae'n ymwneud â'r lleoliad a nodir yn Atodlen 2 o'r Gorchymyn hwn a bydd yn parhau i fod mewn grym llawn fel arall

9. Mae Gorchymyn (Gofodau Parcio ar y Stryd i Bobl Anabl) 2022 Bwrdeistref Sirol Conwy yn cael ei ddirymu i'r graddau y mae'n ymwneud â'r lleoliad a nodir yn Atodlen 2 o'r Gorchymyn hwn a bydd yn parhau i fod mewn grym llawn fel arall

10. Mae Gorchymyn (Gofodau Parcio ar y Stryd i Bobl Anabl) 2013 Bwrdeistref Sirol Conwy yn cael ei ddirymu i'r graddau y mae'n ymwneud â'r lleoliad a nodir yn Atodlen 2 o'r Gorchymyn hwn a bydd yn parhau i fod mewn grym llawn fel arall

11. Mae Gorchymyn (Gofodau Parcio ar y Stryd i Bobl Anabl) 2011 Bwrdeistref Sirol Conwy yn cael ei ddirymu i'r graddau y mae'n ymwneud â'r lleoliad a nodir yn Atodlen 2 o'r Gorchymyn hwn a bydd yn parhau i fod mewn grym llawn fel arall

12. Mae Gorchymyn (Gorchymyn Bwrdeistref Sirol Conwy (Promenâd Llanfairfechan) (Gwahardd a Chyfyngu ar Aros) 2025 yn cael ei ddirymu i'r graddau y mae'n ymwneud â'r lleoliad a nodir yn Atodlen 2 o'r Gorchymyn hwn a bydd yn parhau i fod mewn grym llawn fel arall

13. Mae'r gwaharddiad a'r cyfyngiadau a bennir drwy'r Gorchymyn hwn yn ychwanegol at unrhyw gyfyngiad, gwaharddiad neu ofyniad bennir drwy unrhyw reoliadau a wnaed neu sy'n cael effaith fel pe baent wedi'u gwneud dan Ddeddf 1984, neu drwy neu o dan unrhyw ddeddfiad arall, ac nid yn rhanddirymiad iddynt.

RHODDWYD dan Sêl Gyffredin Cyngor Bwrdeistref Sirol Conwy ar 28 Tachwedd
Dwy fil a phump ar hugain

ATODLEN 1


(Deiliaid trwydded preswlydd anabl yn unig)

7 Wyddfyd Road, Llandudno	Ochr y gogledd: o bwynt 62 metr i'r gogledd-ddwyrain o'i chyffordd â Tŷ Gwyn Road, am bellter o 6.6 metr tua'r gogledd-ddwyrain
17, Broad Street, Cyffordd Llandudno	Ochr y gorllewin: o bwynt 79 metr i'r gogledd o'i chyffordd â Conway Road am bellter o 6.6 metr tua'r gogledd.
2 Meirion Gardens, Bae Colwyn	Ochr y gogledd: o bwynt 13 metr i'r de-ddwyrain o'i chyffordd gyda Ffordd Abergele am bellter o 6.6 metr tua'r de-ddwyrain
Fflat 9, 3-5 Mostyn Avenue, Craig y Don, Llandudno	Ochr y de: o bwynt 24 metr i'r dwyrain o'r gyffordd gyda Clarence Road am bellter o 6.6 metr tua'r dwyrain
2 Kyffin Close, Hen Golwyn	Ochr y gorllewin: ochr orllewinol maes parcio wedi'i leoli ar Kyffin Close am bellter o 6.6 metr tua'r de
Dromana Promenâd Llanfairfechan	Ochr y de: o bwynt 60 metr i'r dwyrain o Lôn Fynedfa Ganolog y Promenâd rhwng eiddo a elwir yn Balmoral a Kingston am oddeutu 6.6 metr tua'r dwyrain

ATODLEN 2

(Dirymiadau)

12 Princess Road, Hen Golwyn	Ochr y dwyrain: tu allan i eiddo rhif 12 GRhT 2007
23 Clarence Road, Craig-y-don, Llandudno	Ochr y dwyrain: tu allan i eiddo rhif 23 GRhT 2010
40 Pen y Bryn, Hen Golwyn	Ochr y gorllewin: tu allan i eiddo rhif 40 GRhT 2006
54 Ffordd Bugail, Bae Colwyn	Ochr y dwyrain: tu allan i eiddo rhif 54 GRhT 2007
57, Rhodfa Penrhyn, Llandrillo-yn-Rhos	Ochr y de: tu allan i eiddo rhif 57 GRTh 2018
25 Gloddaeth Street, Llandudno	Ochr y de-ddwyrain: tu allan i eiddo rhif 25 GRTh 2022
41, Grange Road, Bae Colwyn	Ochr y gogledd-ddwyrain: tu allan i eiddo rhif 41 GRTh 2022
2 Balfour Road, Craig y Don, Llandudno	Ochr y de: tu allan i eiddo rhif 2 GRTh 2013
Fflat 5, 7 Rhodfa'r De, Pensarn	Ochr y gogledd: tu allan i eiddo rhif 7 GRhT 2011
Promenâd Llanfairfechan	Ochr y de: o bwynt 66 metr i'r dwyrain o Lôn Fynedfa Ganolog y Promenâd rhwng eiddo a elwir yn Balmoral a Kingston am oddeutu 17 metr tua'r dwyrain GRhT 2025

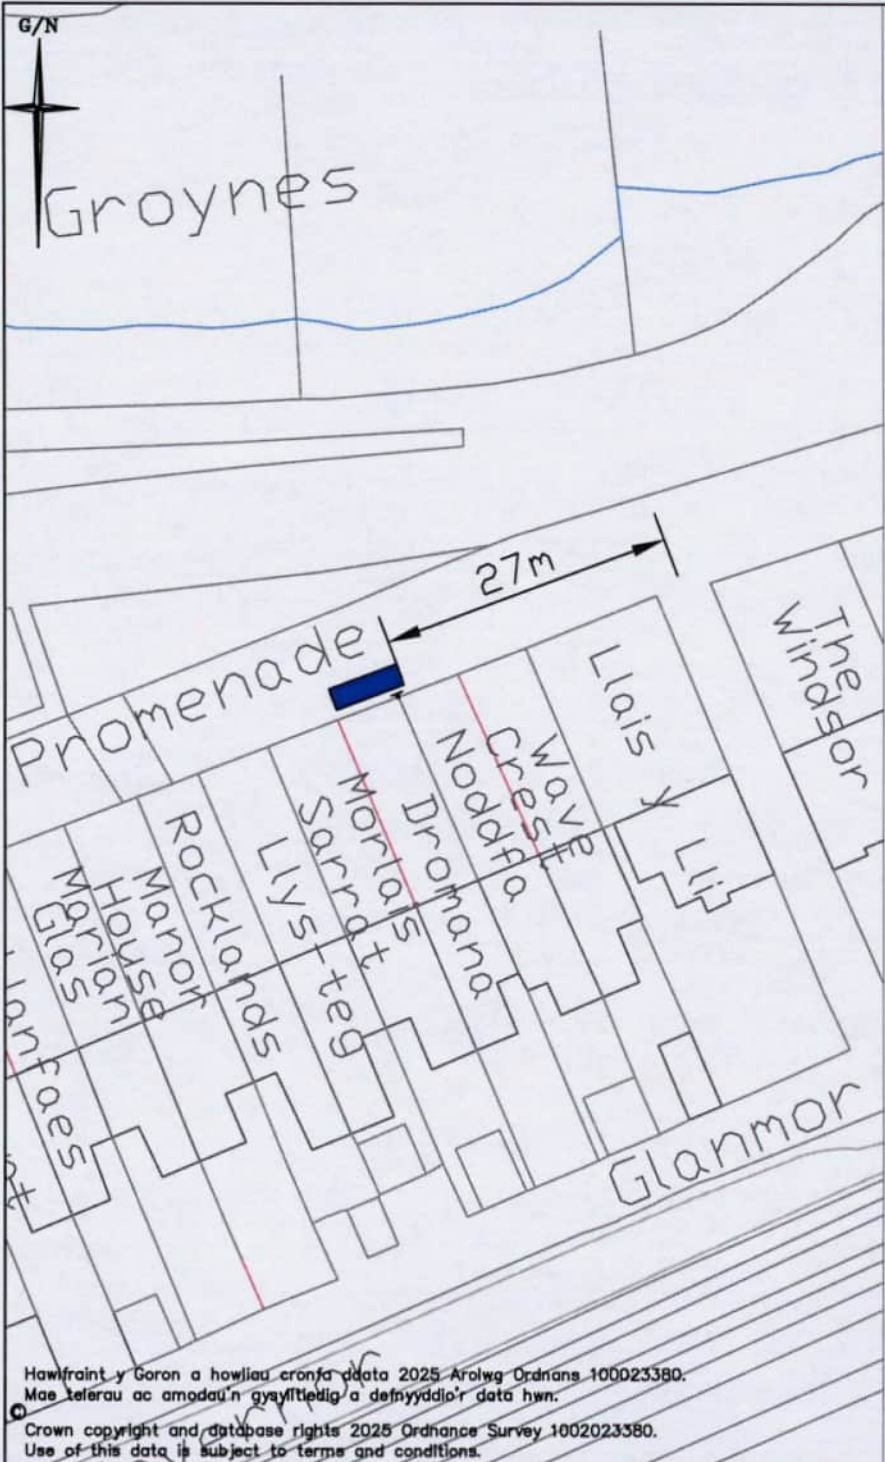

Hawffraint y Goron a howliau cronfa data 2025 Arolwg Ordans 100023380.
Mae telerau ac amodau'n gysylltiedig a defnyddio'r data hwn.
Crown copyright and database rights 2025 Ordnance Survey 1002023380.
Use of this data is subject to terms and conditions.


MANYLION ARWYDD / SIGN DETAIL

P

Trigolyn
anabl
deilydd
trwydded
yn unig
Disabled
resident
permit
holder only

Scheme Ref.	ANABL	
SignRef.	1	x-height 20.0
Letter colour	BLACK	SIGN FACE
Background	WHITE	Width 250MM
Border	BLACK	Height 500MM
Material	CLASS-1	Area 0.13SQ.M

MANYLION MARC FFORDD / ROAD MARKING DETAIL

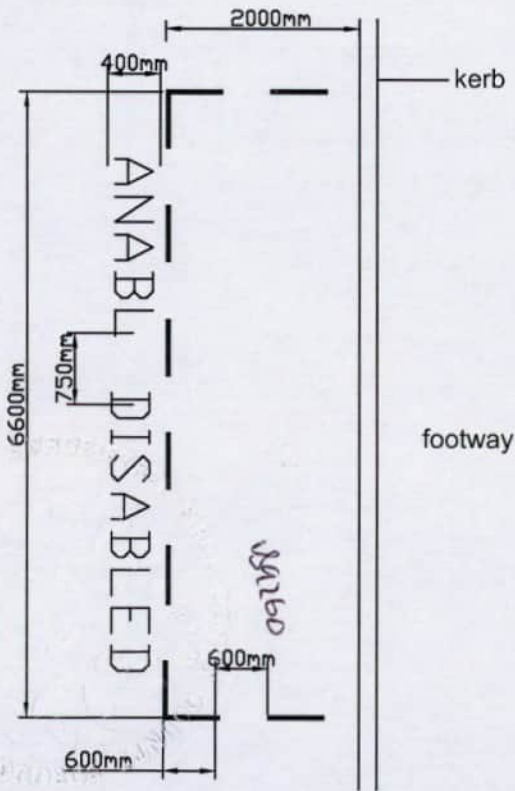

ALLWEDD / KEY:

- Marcio bae arfaethedig - TRSGD 1028.4
Proposed bay marking - TRSGD 1028.4
- Post newydd (76mm) a godi arwydd S1
New post (76mm) a erect sign S1

NODDIAU / NOTES:

Rhaid darparu pob marc ffordd gerbyddau yn unol â Rheoladau a Chyfarwyddiadau Cyffwrdd Anwyddion Traffig 2016, y Llawlyfr Anwyddion Traffig (Perodau 1-8), a darluniau gwaith Llywodraeth Cymru - Rhaid darparu testun Cymraeg uwch ben y testun Saesneg, yn unol â pholisi Conwy.
All carriageway markings must be provided in accordance with the Traffic Signs and General Directions 2016, the Traffic Signs Manual (Chapters 1-8), and Welsh Assembly Government working drawings - Welsh text must be provided above English text, as per Conwy policy.
Pob dimensiwn mesur mewn milimetrau oni bai y dangosir.
All dimensions are in millimetres unless stated.

TEITL/ TITLE

Gorchymyn Bae Parcio Preswylwyr Anabl 2025
Disabled Person's Parking Bay Order 2025

Dromana- Promenade
Llanfairfechan

A				
Ph/Rev	Manylion / Details	Dwyg PM	Gwir gam	Dyddiad
DWYGIADAU / REVISIONS (Os ydych chi berthnasol / When applicable)		Rev by	Chk by	Date




Geraint Edwards, BEng (Hons) CEng FICE
Pennoeth Yr Amgylchedd, Ffyrdd a Bwyd / Environment, Roads and Facilities
CYNGOR BWRDEISTREF SIROL CONWY CONWY COUNTY BOROUGH COUNCIL
Swich Post 1 PO Box
Conwy LL32 9GN Conwy LL32 9GN

GRADDFA/ SCALE:
Ddim i Raddfa - Not to Scale

DARLUNIWYDD/ DRAWN BY: JTG
AWDURDODWYD/ AUTHORISED BY: JCS

DYDDIAD/ DATE:
Mawrth/ March 2025

LLUN RHIF/ DWG NO:
L/30/04/25/07

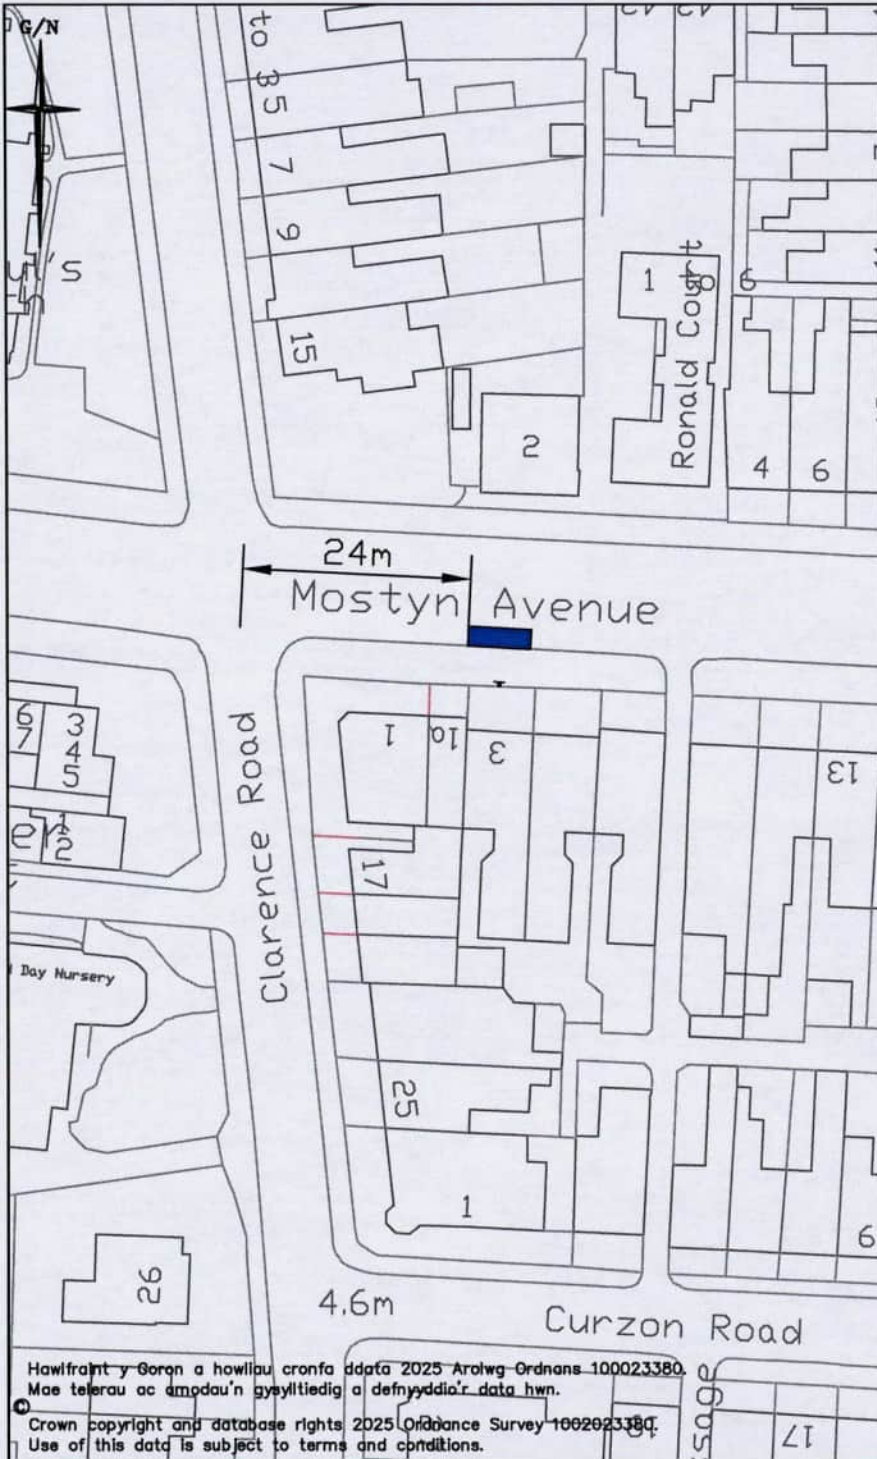

MANYLION ARWYDD / SIGN DETAIL


P

Trigolyn
anabl
deilydd
trwydded
yn unig

Disabled
resident
permit
holder only

Scheme Ref.	ANABL	
Sign Ref.	1	x-height 20.0
Letter colour	BLACK	SIGN FACE
Background	WHITE	Width 250MM
Border	BLACK	Height 500MM
Material	CLASS-1	Area 0.13SQM

MANYLION MARC FFORDD / ROAD MARKING DETAIL

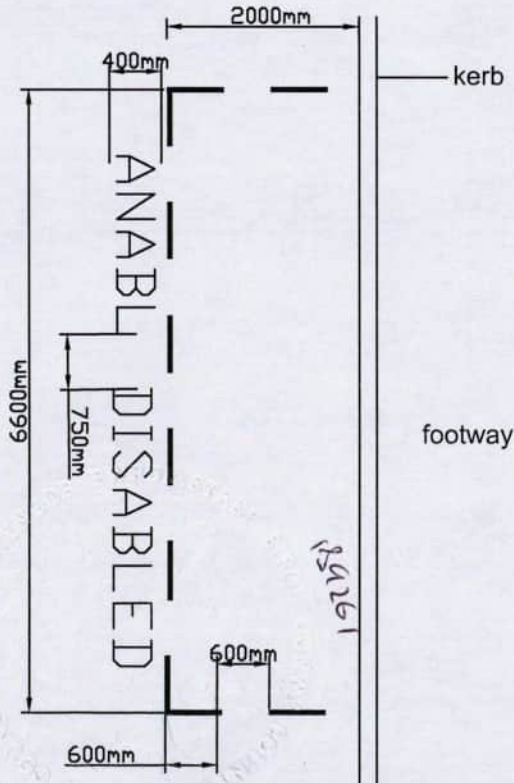

ALLWEDD / KEY:

- Marcio bae arfaethedig - TRSGD 1028.4
Proposed bay marking - TRSGD 1028.4
- Post newydd (76mm) a godi arwydd S1
New post (76mm) a erect sign S1

NODDIAU / NOTES:

Rhaid darparu pob marc ffordd gerbyddau yn unol â Rheoliadau a Chyfarwyddiadau Cyffredinol Arwyddion Traffig 2016, y Llawlyfr Arwyddion Traffig (Perodau 1-8), a darluniau gweith Llywodraeth Cymru - Rhaid darparu testun Cymraeg uwch ben y testun Saesneg, yn unol â pholisi Conwy.

All carriageway markings must be provided in accordance with the Traffic Signs and General Directions 2016, the Traffic Signs Manual (Chapters 1-8), and Welsh Assembly Government working drawings - Welsh text must be provided above English text, as per Conwy policy.

Pob dimensiwn mewn milimedrau oni bai y dangosir.
All dimensions are in millimetres unless stated.

TEITL/ TITLE			
Gorchymyn Bae Parcio Preswylwyr Anabl 2025 Disabled Person's Parking Bay Order 2025			
Flat 9 3-5 Mostyn Avenue Craig y Don, Llandudno			
A			
Ph/Rev	Manylion / Details	Dwyg Ph / Gwir gam / Dyddiad	
DWYGIADAU / REVISIONS (Os ydych chi berthnasol / When applicable)		Rev by	Chk by / Date



Geralnt Edwards, BEng (Hons) CEng FICE


Pennorth Yr Amgylchedd, Ffryd a Bwyd
CYNGOR BWRDEISTREF SIROL CONWY
Welsh Post 1
Conwy
LL32 9GN

Environment, Roads and Facilities
CONWY COUNTY BOROUGH COUNCIL
PO Box 1
Conwy
LL32 9GN

GRADDFA/ SCALE: Ddim i Raddfa - Not to Scale	
DARLUNIWDYDD/ DRAWN BY: JTG	AWDURDODWYD/ AUTHORISED BY: JCS
DYDDIAD/ DATE: Ionawr/ January 2025	
LLUN RHIF/ DWG NO: L/30/08/25/08	

Hawlfraint y Goron a howlau cronfa ddata 2025 Arolwg Ordnans 100023380.
Mae telerau ac amodau'n gysylltiedig â defnyddio'r data hwn.

Crown copyright and database rights 2025 Ordnance Survey 100023380.
Use of this data is subject to terms and conditions.

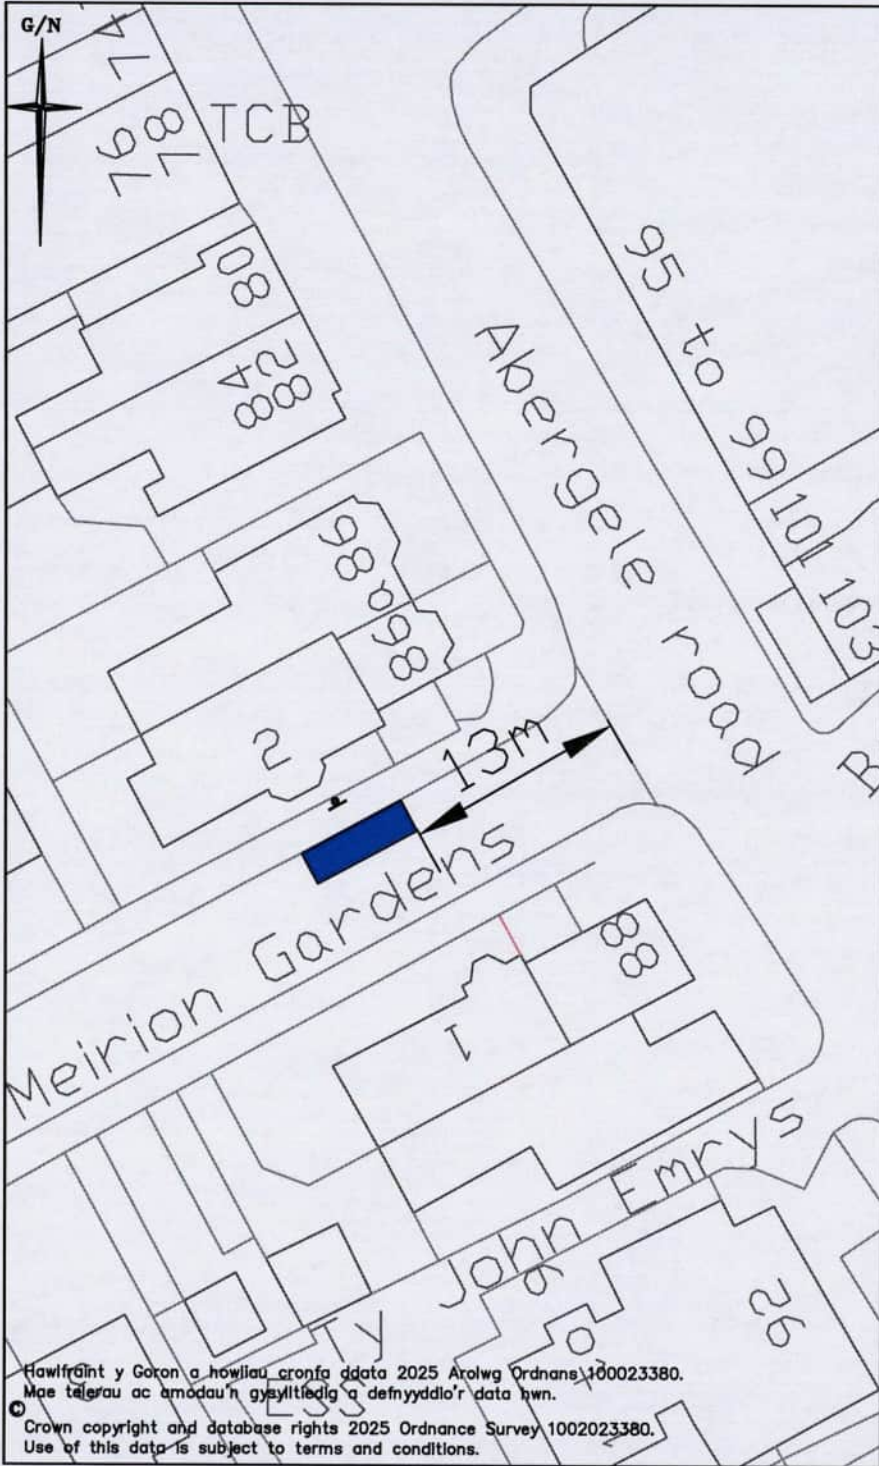

Hawlfraint y Goron a howliau cronfa ddata 2025 Arolwg Ordnans 100023380.
Mae telerau ac amodau'n gysylltiedig a defnyddio'r data hwn.
Crown copyright and database rights 2025 Ordnance Survey 1002023380.
Use of this data is subject to terms and conditions.


MANYLION ARWYDD / SIGN DETAIL

P

Trigolyn
anabl
deilydd
trwydded
yn unig
Disabled
resident
permit
holder only

Scheme Ref.	ANABL	
SignRef.	1	x-height 20.0
Letter colour	BLACK	SIGN FACE
Background	WHITE	Width 250MM
Border	BLACK	Height 500MM
Material	CLASS-1	Area 0.13SQM

MANYLION MARC FFORDD / ROAD MARKING DETAIL

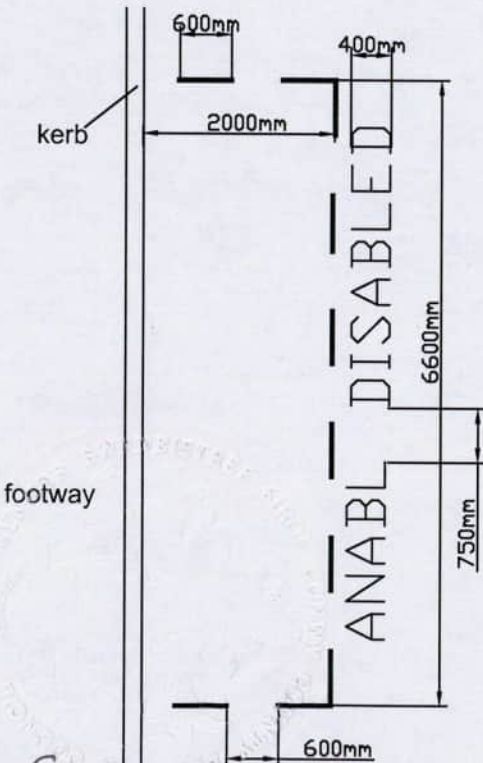

ALLWEDD / KEY:

- Marcio bae arfaethedig - TRSGD 1028.4
Proposed bay marking - TRSGD 1028.4
- Post newydd (76mm) a godi arwydd S1
New post (76mm) a erect sign S1

NODDIAU / NOTES:

Rhaid darparu pob marc ffordd gerbydau yn unol a Rheoliadau a Chytunddiadau Cyffredinol Arwyddion Traffig 2016, y Llawlyr Arwyddion Traffig (Perodau 1-8), a darluniau gwaith Llywodreath Cymru - Rhaid darparu testun Cymraeg uch ben y testun Saesneg, yn unol a pholisi Conwy.

All carriageway markings must be provided in accordance with the Traffic Signs and General Directions 2016, the Traffic Signs Manual (Chapters 1-8), and Welsh Assembly Government working drawings - Welsh text must be provided above English text, as per Conwy policy.

Pob dimensiwn mewn milimedrau oni bai y dangosir.
All dimensions are in millimetres unless stated.

TEITL/ TITLE

Gorchymyn Bae Parcio Preswylwyr Anabl 2025
Disabled Person's Parking Bay Order 2025
2 Meirion Gardens
Colwyn Bay

A				
Ph/Rev	Manylion / Details	Diwyg Ph	Gwir gan	Dyddiad
DIWYGIADAU / REVISIONS (Os yw'n berthnasol / When applicable).		Rev by	Chk by	Date



Geraint Edwards, BEng (Hons) CEng FICE

Pennaeth yr Amgylchedd, Ffyrdd a Gwybodaeth, Ffyrdd a Gwybodaeth, Ffyrdd a Gwybodaeth
CYNGOR BWRDEISTREF SIROL CONWY CONWY COUNTY BOROUGH COUNCIL
Betch Post 1 PO Box 1
Conwy Conwy
LL32 9GN LL32 9GN

GRADDFA/ SCALE:

Ddim i Raddfa - Not to Scale

DARLUNIWDYDD/ DRAWN BY:

JTG

AWDURDODWYD/ AUTHORISED BY:

JCS

DYDDIAD/ DATE:

Ionawr/ January 2025

LLUN RHIF/ DWG NO:

L/30/13/25/06




MANYLION ARWYDD / SIGN DETAIL

P **♿**

**Trigolyn
anabl
deilydd
trwydded
yn unig
Disabled
resident
permit
holder only**

Scheme Ref.	ANABL	
SignRef.	1	x-height 20.0
Letter colour	BLACK	SIGN FACE
Background	WHITE	Width 250MM
Border	BLACK	Height 500MM
Material CLASS-1		Area 0.13SQ.M

MANYLION MARC FFORDD / ROAD MARKING DETAIL

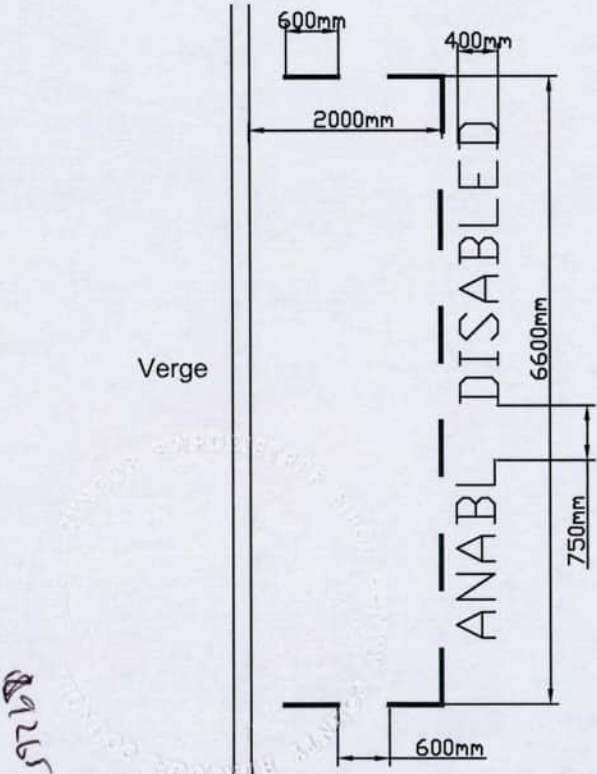

ALLWEDD / KEY:

- Marcio bae arfaethedig - TRSGD 1028.4
Proposed bay marking - TRSGD 1028.4
- Post newydd (76mm) a godi arwydd S1
New post (76mm) a erect sign S1

NODDIAU / NOTES:

Rhaid darparu pob marc ffordd gerbytau yn unol â Rheoladau a Chyfarwyddiadau Cyffredinol Arwyddion Traffig 2016, y Llawlyfr Arwyddion Traffig (Planodau 1-8), a darluniau gwaith Llywodraeth Cymru - Rhaid darparu testun Cymraeg uwch ben y testun Saesneg, yn unol â pholisi Conwy.

All carriageway markings must be provided in accordance with the Traffic Signs and General Directions 2016, the Traffic Signs Manual (Chapters 1-8), and Welsh Assembly Government working drawings - Welsh text must be provided above English text, as per Conwy policy.

Pob dimensiwn mewn milimetrau oni bel y dangosir.
All dimensions are in millimetres unless stated.

TEITL / TITLE				
Gorchymyn Bae Parcio Preswylwyr Anabl 2025 Disabled Person's Parking Bay Order 2025				
7 Wyddfyd Road Llandudno				
A				
Ph/Rev	Manylion / Details	Diwyg Ph	Gwir gan	Dyddiad
DIWYGIADAU / REVISIONS (Os ydych chi'n berthynas / When applicable)		Rev by	Chk by	Date



Geraint Edwards, BEng (Hons) CEng FICE

Pennaeth Yr Amgylchedd, Ffrydd a Gwastatws, Rhoedd a Ffacilitas
CYNGOR BWRDEISTREF SIROL CONWY
Welsh Post 1
Conwy
LL32 9GN

CONWY COUNTY BOROUGH COUNCIL
PO Box 1
Conwy
LL32 9GN

GRADDFA / SCALE:
Ddim i Raddfa - Not to Scale

DARLUNIWYDD / DRAWN BY: JTG
AWDURDODWYD / AUTHORISED BY: JCS

DYDDIAD / DATE:
Ionawr / January 2025

LLUN RHIF / DWG NO:
L/30/15/25/02

**THE COUNTY BOROUGH OF CONWY (DISABLED PERSON'S
PARKING PLACES) (NO. 1) ORDER 2025 – Part 1**

The Conwy County Borough Council (hereinafter referred to as "the Council") in exercise of its powers under Sections 1, 2 and 4 and Part IV of Schedule 9 of the Road Traffic Regulation Act 1984 (hereinafter referred to as "the Act of 1984"), and of all other enabling powers and after consultation with the Chief Officer of Police in accordance with Part III of Schedule 9 to the Act of 1984 hereby makes the following Order:-

1. This Order shall come into operation on 8 December Two thousand and twenty five and may be cited as "The County Borough of Conwy (Disabled Person's Parking Places)(No.1) Order 2025 – Part 1".

2. (1) In this Order:-

"authorised parking place" means any parking place on a road authorised or designated by an Order made or having effect as if made under the Act of 1984;

"disabled person's badge" has the same meaning as in the Disabled Persons (Badges for Motor Vehicles) (Wales) Regulations 2000;

"parking disc" has the same meaning as in Regulation 8 of the Local Authorities' Traffic Orders (Exemptions for Disabled Persons) (Wales) Regulations 2000;

(2) For the purpose of this Order a vehicle shall be regarded as displaying a disabled person's badge in the relevant position, if -

(a) the badge has not ceased to be in force; and

(b) (i) the badge is exhibited on the dashboard or fascia of the vehicle so that Part 1 of the badge is legible from the kerbside, or

(ii) where the vehicle is not fitted with a dashboard or fascia, the badge is exhibited in a conspicuous position of the vehicle, so that Part 1 of the badge is legible from the kerbside..

(3) For the purposes of this Order a vehicle shall be regarded as displaying a parking disc in the relevant position if:-

(a) the side showing the quarter hour during which the period of waiting began is legible from the kerbside.the disc is exhibited

(4) Except where otherwise stated any reference in this Order to a numbered Article or Schedule is a reference to the Article or Schedule bearing that number in this Order.

3. Save as provided in Article 4 of this Order no person shall, except upon the direction or with the permission of a Police Constable or Civil Enforcement Officer in uniform, cause or permit any vehicle to wait at any time in the lengths of road specified in Schedule 1 to this Order unless that vehicle is displaying a valid disabled person's badge and a residents permit.

4. Save as provided in Article 3 of this Order no person shall, except upon the direction or with the permission of a Police Constable or Civil Enforcement Officer in uniform, cause or permit any vehicle to wait in the lengths of road referred to therein for so long as may be necessary to enable:-

- (a) The vehicle, if it cannot conveniently be used for such purposes in any other road, to be used in connection with any of the following operations, namely:-
 - (i) Building, industrial or demolition operations.
 - (ii) The removal of any obstruction to traffic.
 - (iii) The maintenance, improvement or reconstruction of the said lengths of road.
 - (iv) The laying, erection, alteration or repair, in or in land adjacent to the said lengths of road, of any sewer or of any main pipe or apparatus for the supplying of gas, water, or electricity, or of any Telecommunications apparatus as defined in the Telecommunications Act, 1984.
- (b) The vehicle, if it cannot conveniently be used for such purposes in any other road to be used in the service of a local authority or a public utility company in pursuance of statutory powers or duties.
- (c) The vehicle of a universal service provider under Section 125 of the Postal Services Act 2000

5. The County Borough of Conwy (Prohibition and Restriction of Waiting and On-street Parking Places) Consolidation Order 2006 is hereby revoked insofar only as it relates to the location specified in Schedule 2 of this Order and shall otherwise remain in full force and effect.

6. The County Borough of Conwy (Disabled Persons' Parking Places) Order 2007 is hereby revoked insofar only as it relates to the location specified in Schedule 2 of this Order and shall otherwise remain in full force and effect.

7. The County Borough of Conwy (Disabled Persons' Parking Places) Order 2010 is hereby revoked insofar only as it relates to the location specified in Schedule 2 of this Order and shall otherwise remain in full force and effect.

8. The County Borough of Conwy (Disabled Persons' Parking Places) Order 2018 is hereby revoked insofar only as it relates to the location specified in Schedule 2 of this Order and shall otherwise remain in full force and effect.

9. The County Borough of Conwy (Disabled Persons' Parking Places) Order 2022 is hereby revoked insofar only as it relates to the location specified in Schedule 2 of this Order and shall otherwise remain in full force and effect.

10. The County Borough of Conwy (Disabled Persons' Parking Places) Order 2013 is hereby revoked insofar only as it relates to the location specified in Schedule 2 of this Order and shall otherwise remain in full force and effect.

11. The County Borough of Conwy (Disabled Persons' Parking Places) (No1) Order 2011 is hereby revoked insofar only as it relates to the location specified in Schedule 2 of this Order and shall otherwise remain in full force and effect.

12. The County Borough of Conwy (Promenade Llanfairfechan) (Prohibition and Restriction of Waiting) Order 2025 is hereby revoked insofar only as it relates to the location specified in Schedule 2 of this Order and shall otherwise remain in full force and effect.

13. The prohibition and restrictions imposed by this Order shall be in addition to and not in derogation from any restriction or requirement imposed by any regulations made or having effect as if made under the Act of 1984 or by or under any other enactment.

GIVEN under the Common Seal of the Conwy County Borough Council the
28 day of November two thousand and twenty five

SCHEDULE 1

(Disabled resident permit holders only)

7 Wyddfyd Road, Llandudno	North side: from a point 62m north-east of its junction with Ty Gwyn Road for a distance of 6.6m in a north-easterly direction
17 Broad Street, Llandudno Junction	West side: from a point 79m north of its junction with Conway Road for a distance of 6.6m in a northerly direction
2 Meirion Gardens, Colwyn Bay	North side: from a point 13m south-east of its junction with Abergele Road for a distance of 6.6m in a south-easterly direction
Flat 9 3-5 Mostyn Avenue, Craig y Don, Llandudno	South side: from a point 24m east of its junction with Clarence Road for a distance of 6.6m in an easterly direction
2 Kyffin Close, Old Colwyn	West side: at the westerly side of car park located on Kyffin close for a distance of 6.6m in a southerly direction
Dromana Promenade Llanfairfechan	South side: from a point 60m east of the Promenade Central Access Road between properties known as Balmoral and Kingston for a distance of approximately 6.6m in an easterly direction

SCHEDULE 2
(Revocations)

12 Princess Road, Old Colwyn	East side: outside property No. 12 TRO 2007
23 Clarence Road, Craig y Don, Llandudno	East side: outside property No. 23 TRO 2010
40 Pen y Bryn, Old Colwyn	West side: outside property No. 40 TRO 2006
54 Ffordd Bugail, Colwyn Bay	East side: outside property No. 54 TRO 2007
57 Penrhyn Avenue, Rhos on Sea	South side: outside property No 57 TRO 2018
25 Gloddaeth Street, Llandudno	South east side: outside property No 25 TRO 2022
41 Grange Road, Colwyn Bay	North east side: outside property No 41 TRO 2022
2 Balfour Road, Craig y Don, Llandudno	South side: outside property No 2 TRO 2013
Flat 5, 7 South Parade, Pensarn	North Side: outside property No 7 TRO 2011
Promenade Llanfairfechan	South side: from a point 66m east of the Promenade Central Access Road between properties known as Balmoral and Kingston for a distance of approximately 17m in an easterly direction TRO 2025

Gosodwyd **SÊL GYFFREDIN CYNGOR**
BWRDEISTREF SIROL CONWY yma
yng ngwydd:-

THE COMMON SEAL of **CONWY**
COUNTY BOROUGH COUNCIL
was hereunto affixed in the presence of:-

C. L. Williams
Swyddog Selio Awdurdodedig.
Authorised Sealing Officer.

