


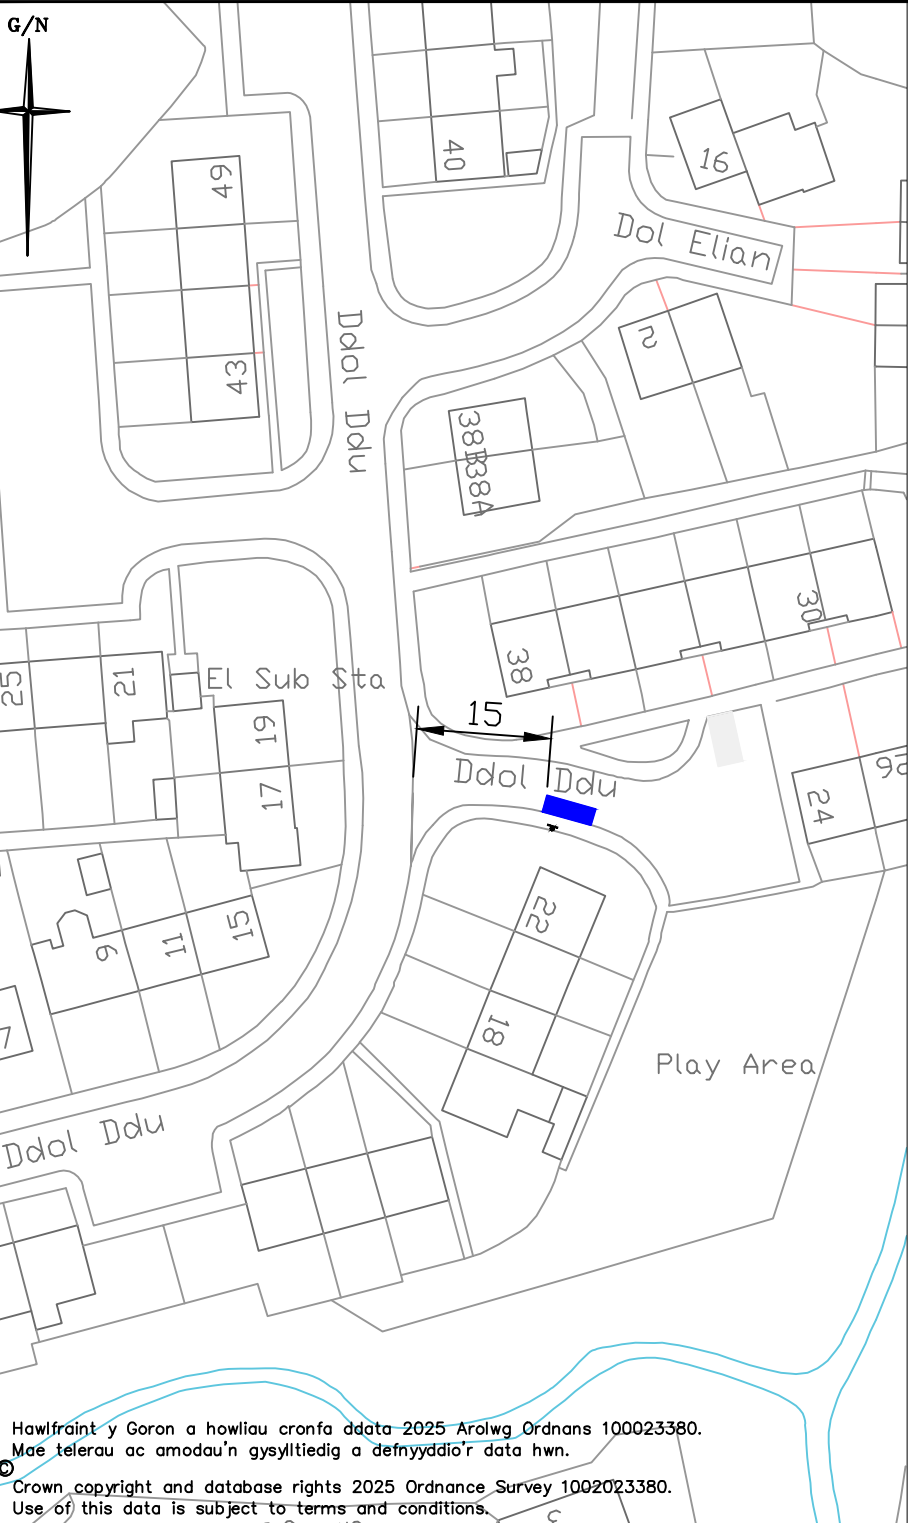

Hawlfraint y Goron a howliau cronfa ddata 2025 Arolwg Ordans 100023380.
Mae telerau ac amodau'n gysylltiedig a defnyddio'r data hwn.
© Crown copyright and database rights 2025 Ordnance Survey 1002023380.
Use of this data is subject to terms and conditions.

MANYLION ARWYDD / SIGN DETAIL


P

Trigolyn
anabl
deilydd
trwydded
yn unig

Disabled
resident
permit
holder only

Scheme Ref.	ANABL	
SignRef.	1	x-height 20.0
Letter colour	BLACK	SIGN FACE
Background	WHITE	Width 250MM
Border	BLACK	Height 500MM
Material CLASS-1		Area 0.13SQ.M

MANYLION MARC FFORDD / ROAD MARKING DETAIL

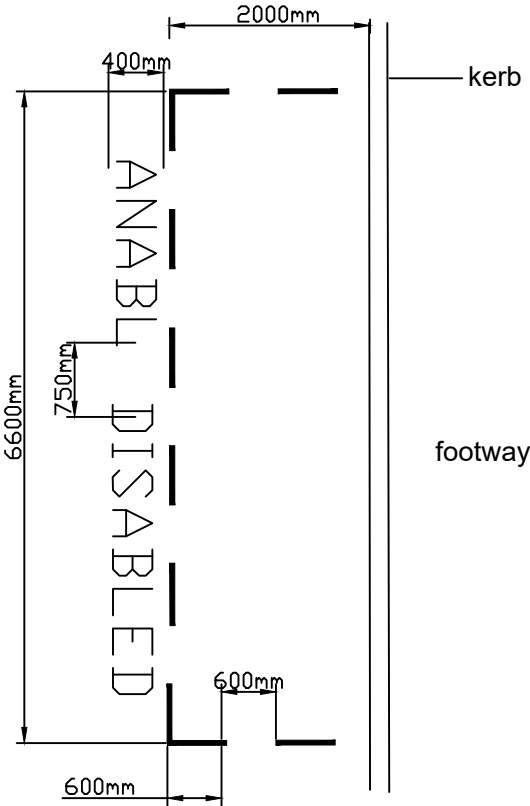

ALLWEDD / KEY:

- Marcio bae arfaethedig - TRSGD 1028.4
Proposed bay marking - TRSGD 1028.4
- Post newydd (76mm) a godi arwydd S1
New post (76mm) a erect sign S1

NODDIAU / NOTES:

Rhaid darparu pob marc ffordd gerbydau yn unol a Rheoliadau a Chyfarwyddiadau Cyffredinol Arwyddion Traffig 2016, y Llawlyfr Arwyddion Traffig (Penodau 1-8), a darluniau gwaith Llywodreath Cymru - Rhaid darparu testun Cymraeg uwch ben y testun Saesneg, yn unol a pholisi Conwy.

All carriageway markings must be provided in accordance with the Traffic Signs and General Directions 2016, the Traffic Signs Manual (Chapters 1-8), and Welsh Assembly Government working drawings - Welsh text must be provided above English text, as per Conwy policy.

Pob dimensiwn mewn milimedrau oni bai y dangosir.
All dimensions are in millimetres unless stated.

TEITL/ TITLE				
Gorchymyn Bae Parcio Preswylwyr Anabl 2025 Disabled Person's Parking Bay Order 2025				
36 Ddol Ddu Old Colwyn				
A				
Ph/Rev	Manylion / Details	Diwyg Ph	Gwir gan	Dyddiad
DIWYGIADAU / REVISIONS (Os yw'n berthnasol / When applicable).		Rev by	Chk by	Date

Geraint Edwards, BEng (Hons) CEng FICE

Pennaeth Yr Amgylchedd, Ffyrdd a Gynnyddau
CONYR BWRDEISTREF SIROL CONWY
Bwlch Post 1
Conwy
LL32 9GN

Chief Environment, Roads and Facilities
CONWY COUNTY BOROUGH COUNCIL
PO Box1
Conwy
LL32 9GN

GRADDFA/ SCALE:	
Ddim i Raddfa - Not to Scale	
DARLUNIWYDD/ DRAWN BY:	AWDURDODWYD/ AUTHORISED BY:
JTG	JCS

DYDDIAD/ DATE:
Mehefin/ June 2025

LLUN RHIF/ DWG NO:
L/30/11/25/10