


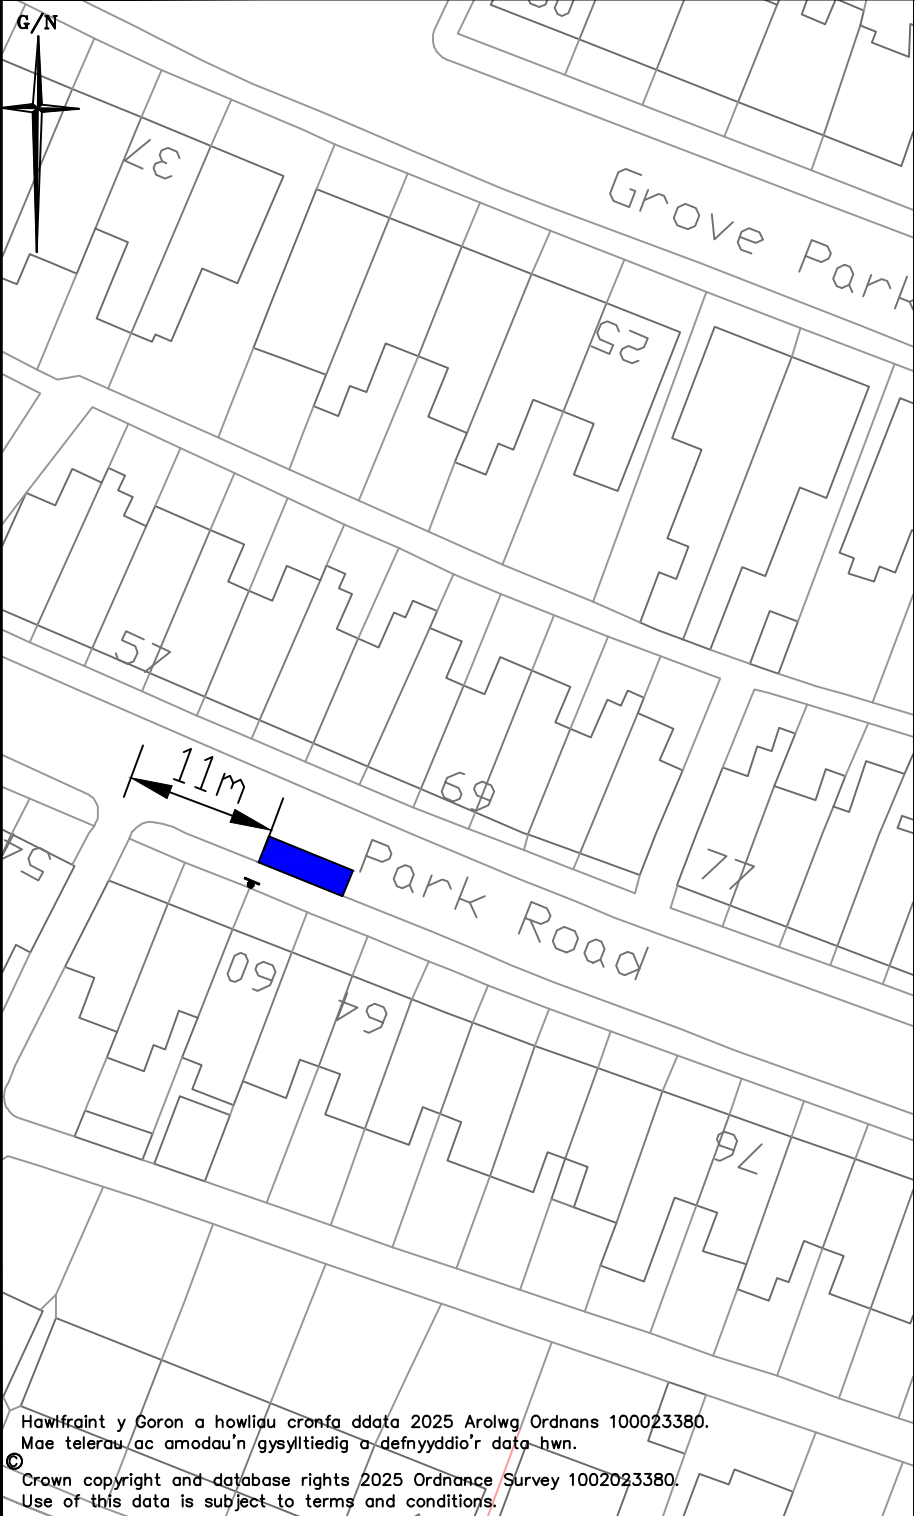

MANYLION ARWYDD / SIGN DETAIL


P

Trigolyn
anabl
deilydd
trwydded
yn unig

Disabled
resident
permit
holder only

Scheme Ref.	ANABL	
SignRef.	1	x-height 20.0
Letter colour	BLACK	SIGN FACE
Background	WHITE	Width 250MM
Border	BLACK	Height 500MM
Material	CLASS-1	Area 0.13SQ.M

MANYLION MARC FFORDD / ROAD MARKING DETAIL

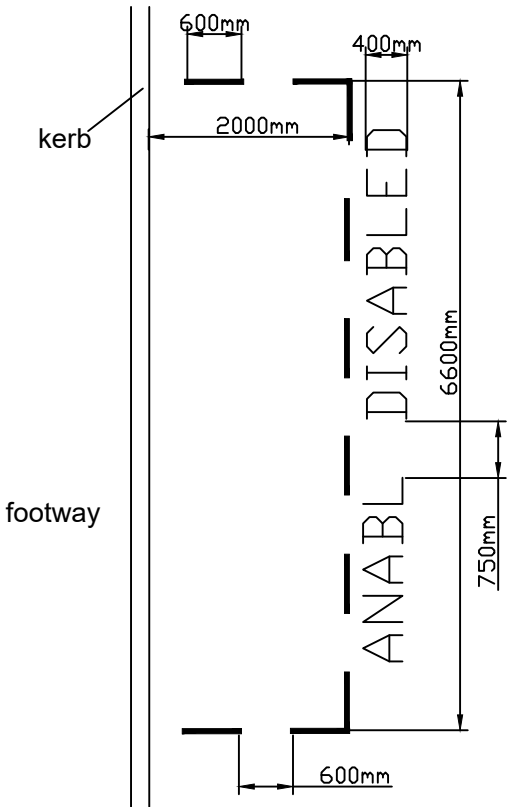

ALLWEDD / KEY:

- Marcio bae arfaethedig - TRSGD 1028.4
Proposed bay marking - TRSGD 1028.4
- Post newydd (76mm) a godi arwydd S1
New post (76mm) a erect sign S1

NODDIAU / NOTES:

Rhaid darparu pob marc ffordd gerbydau yn unol a Rheoliadau a Chyfarwyddiadau Cyffredinol Arwyddion Traffig 2016, y Llawlyfr Arwyddion Traffig (Penodau 1-8), a darluniau gwaith Llywodreath Cymru - Rhaid darparu testun Cymraeg uwch ben y testun Saesneg, yn unol a pholisi Conwy.

All carriageway markings must be provided in accordance with the Traffic Signs and General Directions 2016, the Traffic Signs Manual (Chapters 1-8), and Welsh Assembly Government working drawings - Welsh text must be provided above English text, as per Conwy policy.

Pob dimensiwn mewn milimedrau oni bai y dangosir.
All dimensions are in millimetres unless stated.

TEITL/ TITLE				
Gorchymyn Bae Parcio Preswylwyr Anabl 2025 Disabled Person's Parking Bay Order 2025				
60 Park Road Old Colwyn				
A				
Ph/Rev	Manylion / Details	Diwyg Ph	Gwir gan	Dyddiad
DIWYGIADAU / REVISIONS (Os yw'n berthnasol / When applicable).		Rev by	Chk by	Date



Geraint Edwards, BEng (Hons) CEng FICE	
Pennaeth Yr Amgylchedd, Ffrydd a Gwneuthurwr CYNGOR BWRDEISTREF SIROL CONWY Bwlch Post 1 Conwy LL32 9GN	Prif Swyddfa CYNGOR BWRDEISTREF SIROL CONWY PO Box 1 Conwy LL32 9GN

GRADDFA/ SCALE: Ddim i Raddfa - Not to Scale	
DARLUNIWYDD/ DRAWN BY: JTG	AWDURDODWYD/ AUTHORISED BY: JCS
DYDDIAD/ DATE: Ionawr/ January 2025	
LLUN RHIF/ DWG NO: L/30/13/25/04	