
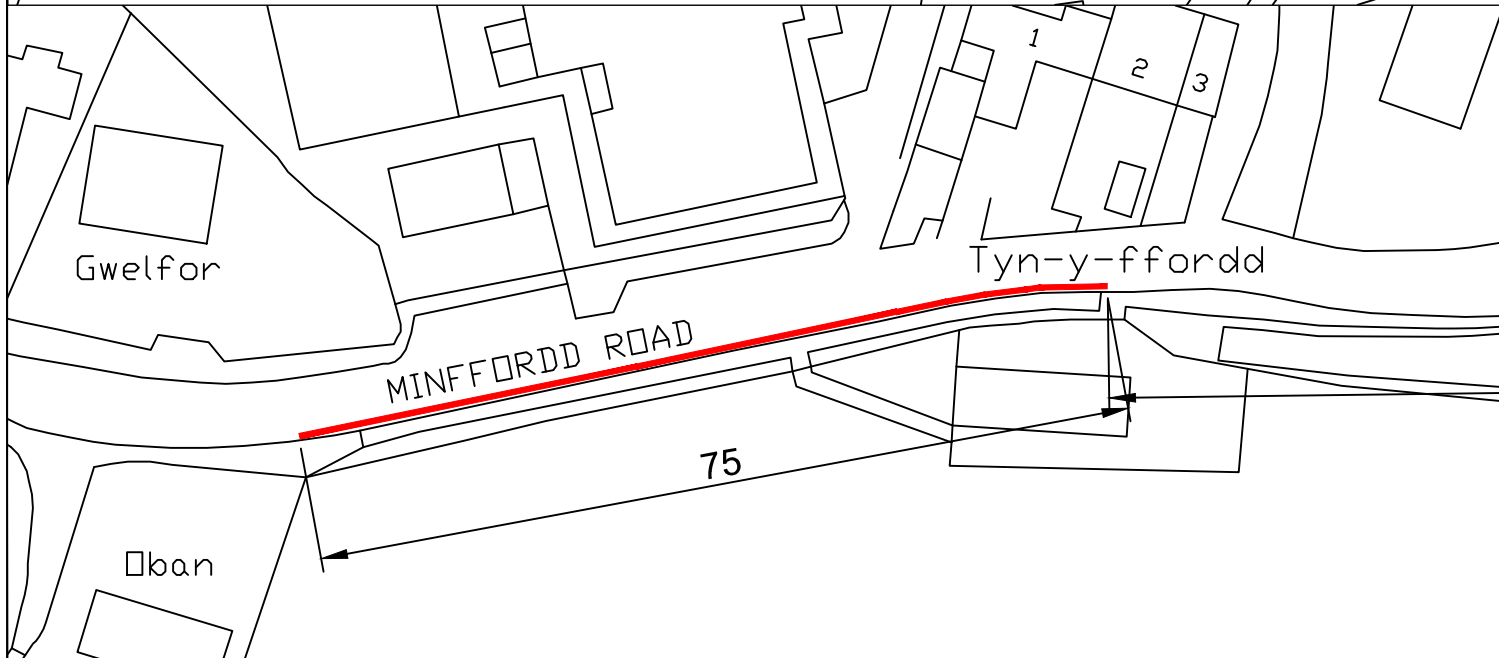



Allwedd / Key:

 Dim aros ar unrhyw adeg arfaethedig  
 Proposed No waiting and any time

Ph/Rev	Details	Rev by	Chk by	Date
REVISIONS				



Ph/Rev	Details	Rev by	Chk by	Date
REVISIONS				
 <b>CONWY</b> CYNGOR BWRDEISTREF SIROL COUNTY BOROUGH COUNCIL Geraint Edwards, BEng (Hons) CEng FICE				
<small>Pennaeth Gwasanaeth            CYNGOR BWRDEISTREF SIROL, CONWY            Yr Amgylchedd, Ffyrdd a Chyfleusterau            Gwasanaethau Mochre            Ffordd Conwy            Machre            LL28 5AB</small>		<small>Head of Service            CONWY COUNTY BOROUGH COUNCIL            Environment, Roads and Facilities            Machine Office            Conwy Road            Machre            LL28 5AB</small>		
Adain / Section: Yr Amgylchedd, Ffyrdd a Chyfleusterau Environment Roads and Facilities				
Prosiect / Project: <b>Gwharddiadau aros arfaethedig Proposed waiting restrictions Minffordd Road Llanddulas</b>				
Graddfa / Scale: NTS		Dyddiad / Date: 26/3/2019		
Darluniwyd gan / Drawn by: WAR		Gwirwyd gan / Checked by: WAR		
Llun Rhif / Drawing No: <b>L/1/16/20/02</b>				Rev: