


G/N  
5.8m

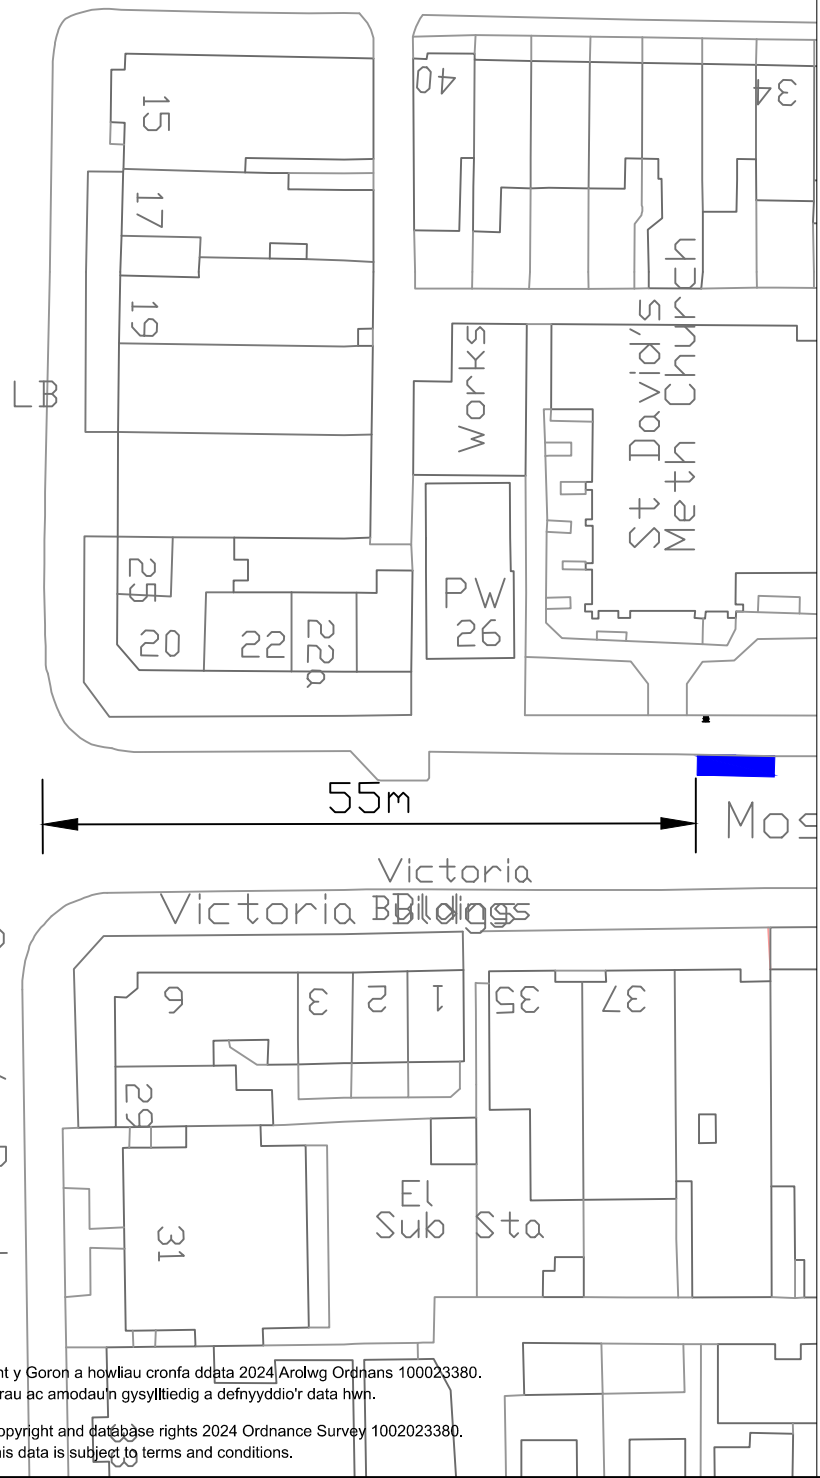


MANYLION ARWYDD / SIGN DETAIL



Scheme Ref.	ANABL	
SignRef.	S1	x-height 20.0
Letter colour	BLACK	SIGN FACE
Background	WHITE	Width 250MM
Border	BLACK	Height 500MM
Material	CLASS-1	Area 0.13SQ.M

MANYLION MARC FFORDD / ROAD MARKING DETAIL

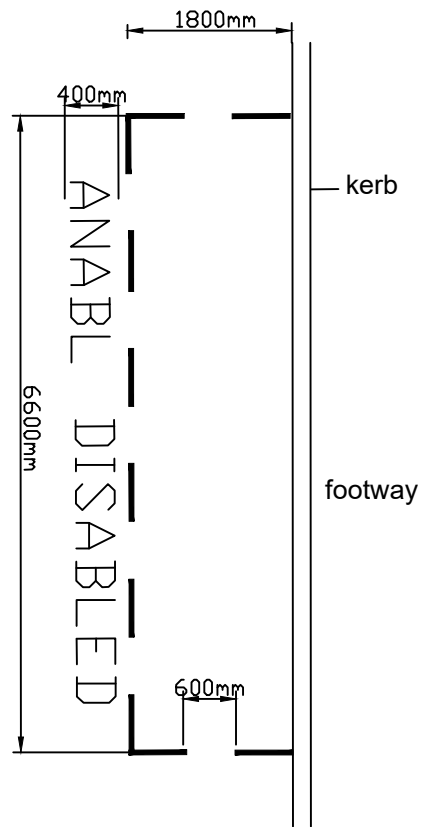

ALLWEDD / KEY:

- Marcio bae arfaethedig - TRSGD 1028.4
- Proposed bay marking - TRSGD 1028.4
- Post newydd (76mm) arwydd S1
- New post (76mm) sign S1

NODDIAU / NOTES:

Rhaid darparu pob marc ffordd gerbydau yn unol a Rheoliadau a Chyfarwyddiadau Cyffredinol Arwyddion Traffig 2016, y Llawlyfr Arwyddion Traffig (Penodau 1-8), a darluniau gwaith Llywodreath Cymru - Rhaid darparu testun Cymraeg uwch ben y testun Saesneg, yn unol a pholisi Conwy.

All carriageway markings must be provided in accordance with the Traffic Signs and General Directions 2016, the Traffic Signs Manual (Chapters 1-8), and Welsh Assembly Government working drawings - Welsh text must be provided above English text, as per Conwy policy.

Pob dimensiwn mewn milimedrau oni bai y dangosir.  
All dimensions are in millimetres unless stated.

TEITL / TITLE

Gorchymyn Bae Parcio Preswylwyr Anabl 2023  
Disabled Person's Parking Bay Order 2023  
St Davids Methodist Church  
Mostyn Avenue  
Craig y don, Llandudno

A				
Ph/Rev	Manylion / Details	Dwyg Ph	Gwir gan	Dyddiad
DIWYGIADAU / REVISIONS (Os yw'n berthnasol / When applicable).		Rev by	Chk by	Date



Geraint Edwards, BEng (Hons) CEng FICE

Pennaeth Yr Amgylchedd, Ffrydd a Chyflusterau  
CYNGOR BWRDEISTREF SIROL CONWY  
Bwlch Post 1  
Conwy  
LL32 9GN

Head of Environment, Roads and Facilities  
CONWY COUNTY BOROUGH COUNCIL  
PO Box 1  
Conwy  
LL32 9GN

GRADDFA / SCALE:

Ddim i Raddfa - Not to Scale

DARLUNIYDD / DRAWN BY:

JTG

AWDURDODWYD / AUTHORISED BY:

JCS

DYDDIAD / DATE:

Ionawr / January 2024

LLUN RHIF / DWG NO:

**TL/13/11/23/09**

Hawffrwyd y Goron a howliau cronfa ddata 2024 Arolwg Ordnans 100023380.  
Mae telerau ac amodau'n gysylltiedig a defnyddio'r data hwn.

© Crown copyright and database rights 2024 Ordnance Survey 1002023380.  
Use of this data is subject to terms and conditions.