




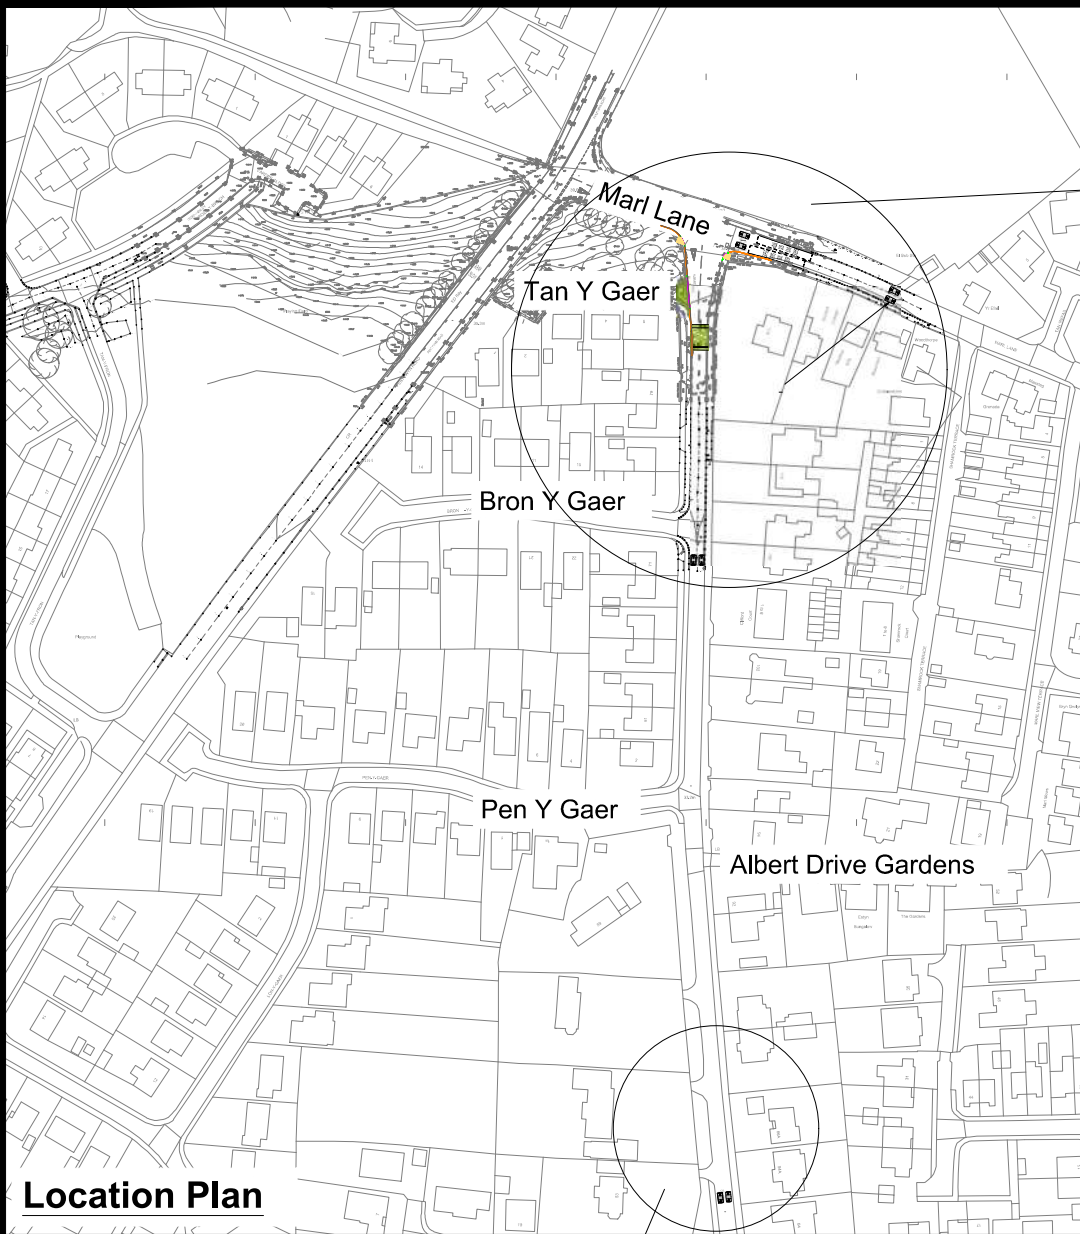


Location Plan

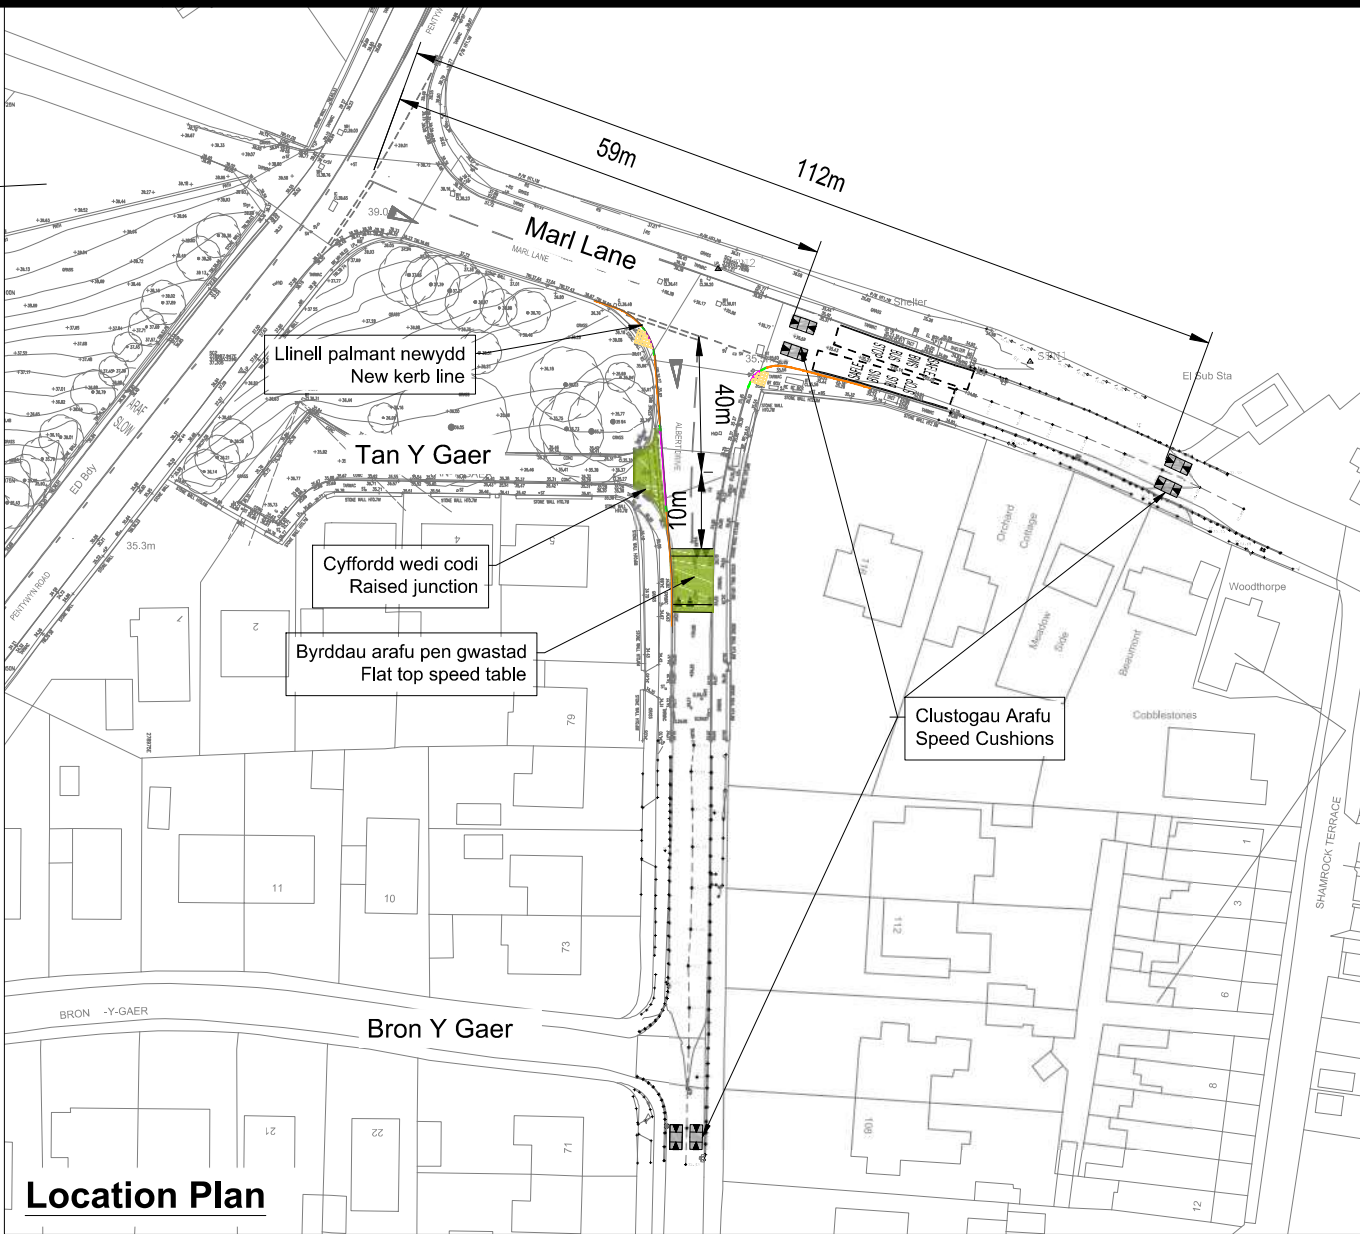

Location Plan

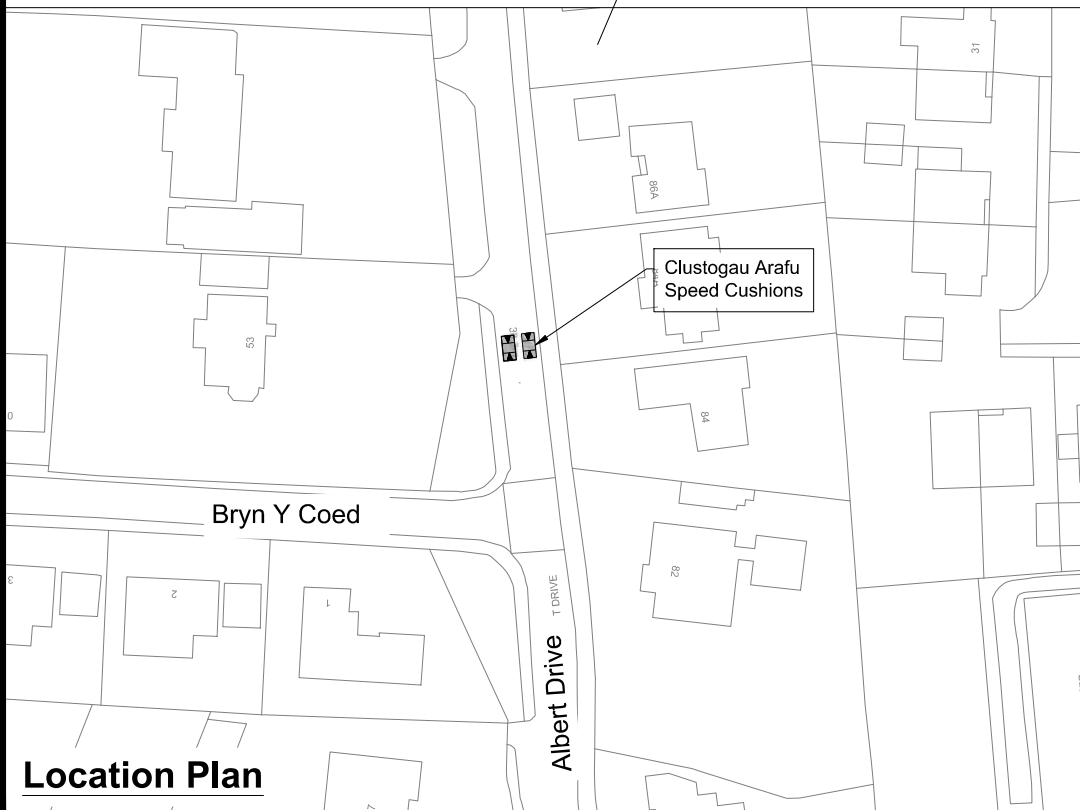

Location Plan

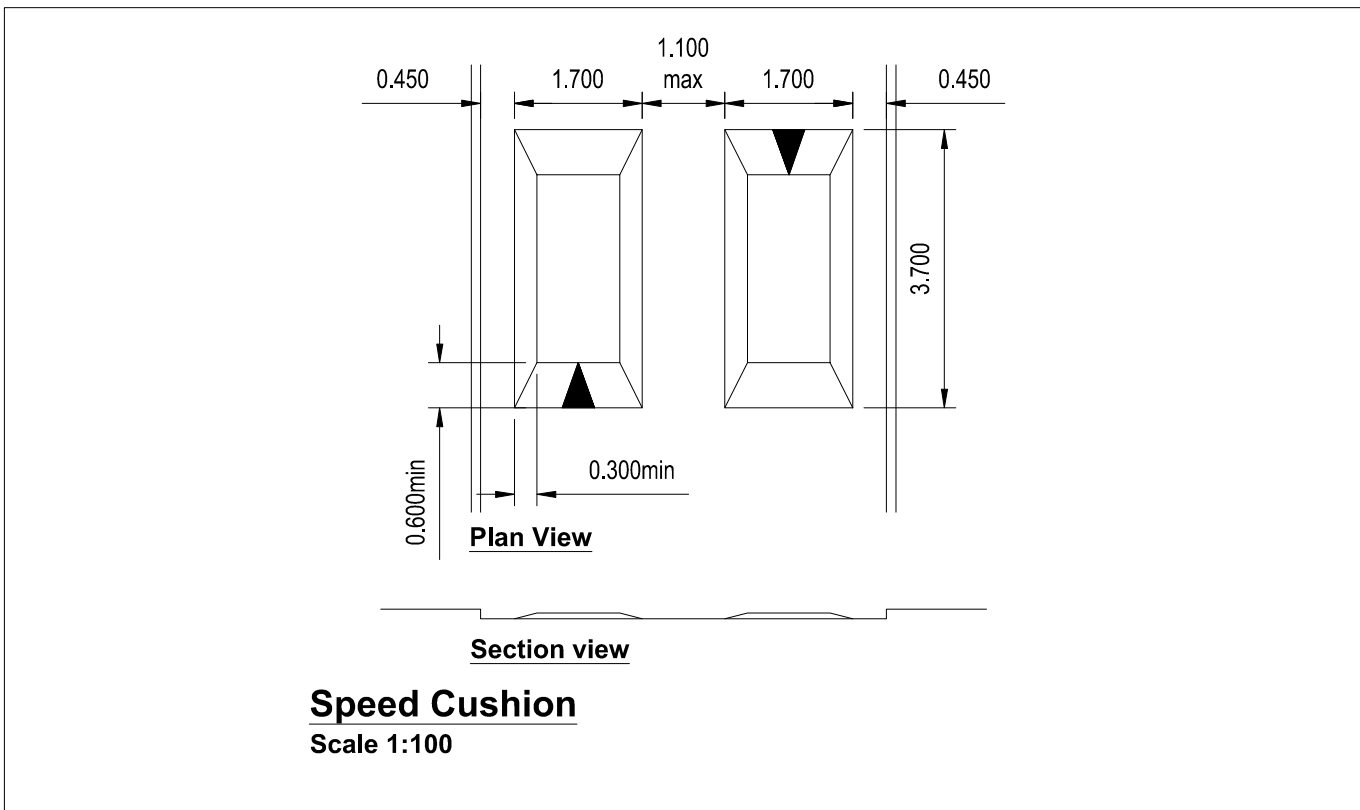

Reproduced from the Ordnance Survey Mapping with the permission of the Controller of H.M.S.O. Crown Copyright. Conwy County Borough Council, 100023380, 2020

NOTES

Custogau arafu yn 75mm o uchder / Speed cushions to be 75mm high

KEY

REV	DETAIL	DRAWN	CHECKED	DATE
C	Changes to Kerb Line	AGW	PS	2021-03-22
B	Amendments to Speed Cushions	AGW	PS	2021-03-03
A	Issue For Comment	GRJ	DT	2021-02-10

PROJECT

Marl Lane/Drive
NMU Improvements

TITLE

Proposed Traffic Calming
Marl Lane & Albert Drive

CLIENT


ERF - Traffic
& Network Management

SCALE @ A3:	DRAWN:	CHECKED:	APPROVED:	DWG STATUS:
As Shown	GRJ	GRJ	DT	AIP
	DATE:	DATE:	DATE:	
	2021-02-10	2021-02-10	2021-02-10	



ENVIRONMENT,
ROADS & FACILITIES
G.B. Edwards BEng (Hons) CEng FICE
Head of Environment Roads & Facilities,
Mochdre Offices, Conwy Road,
Mochdre, LL28 5AB.
Tel. (01492) 575337
Fax. (01492) 575199

PROJECT Ref:	DRAWING No:	REV
ERTN1903	C004	C

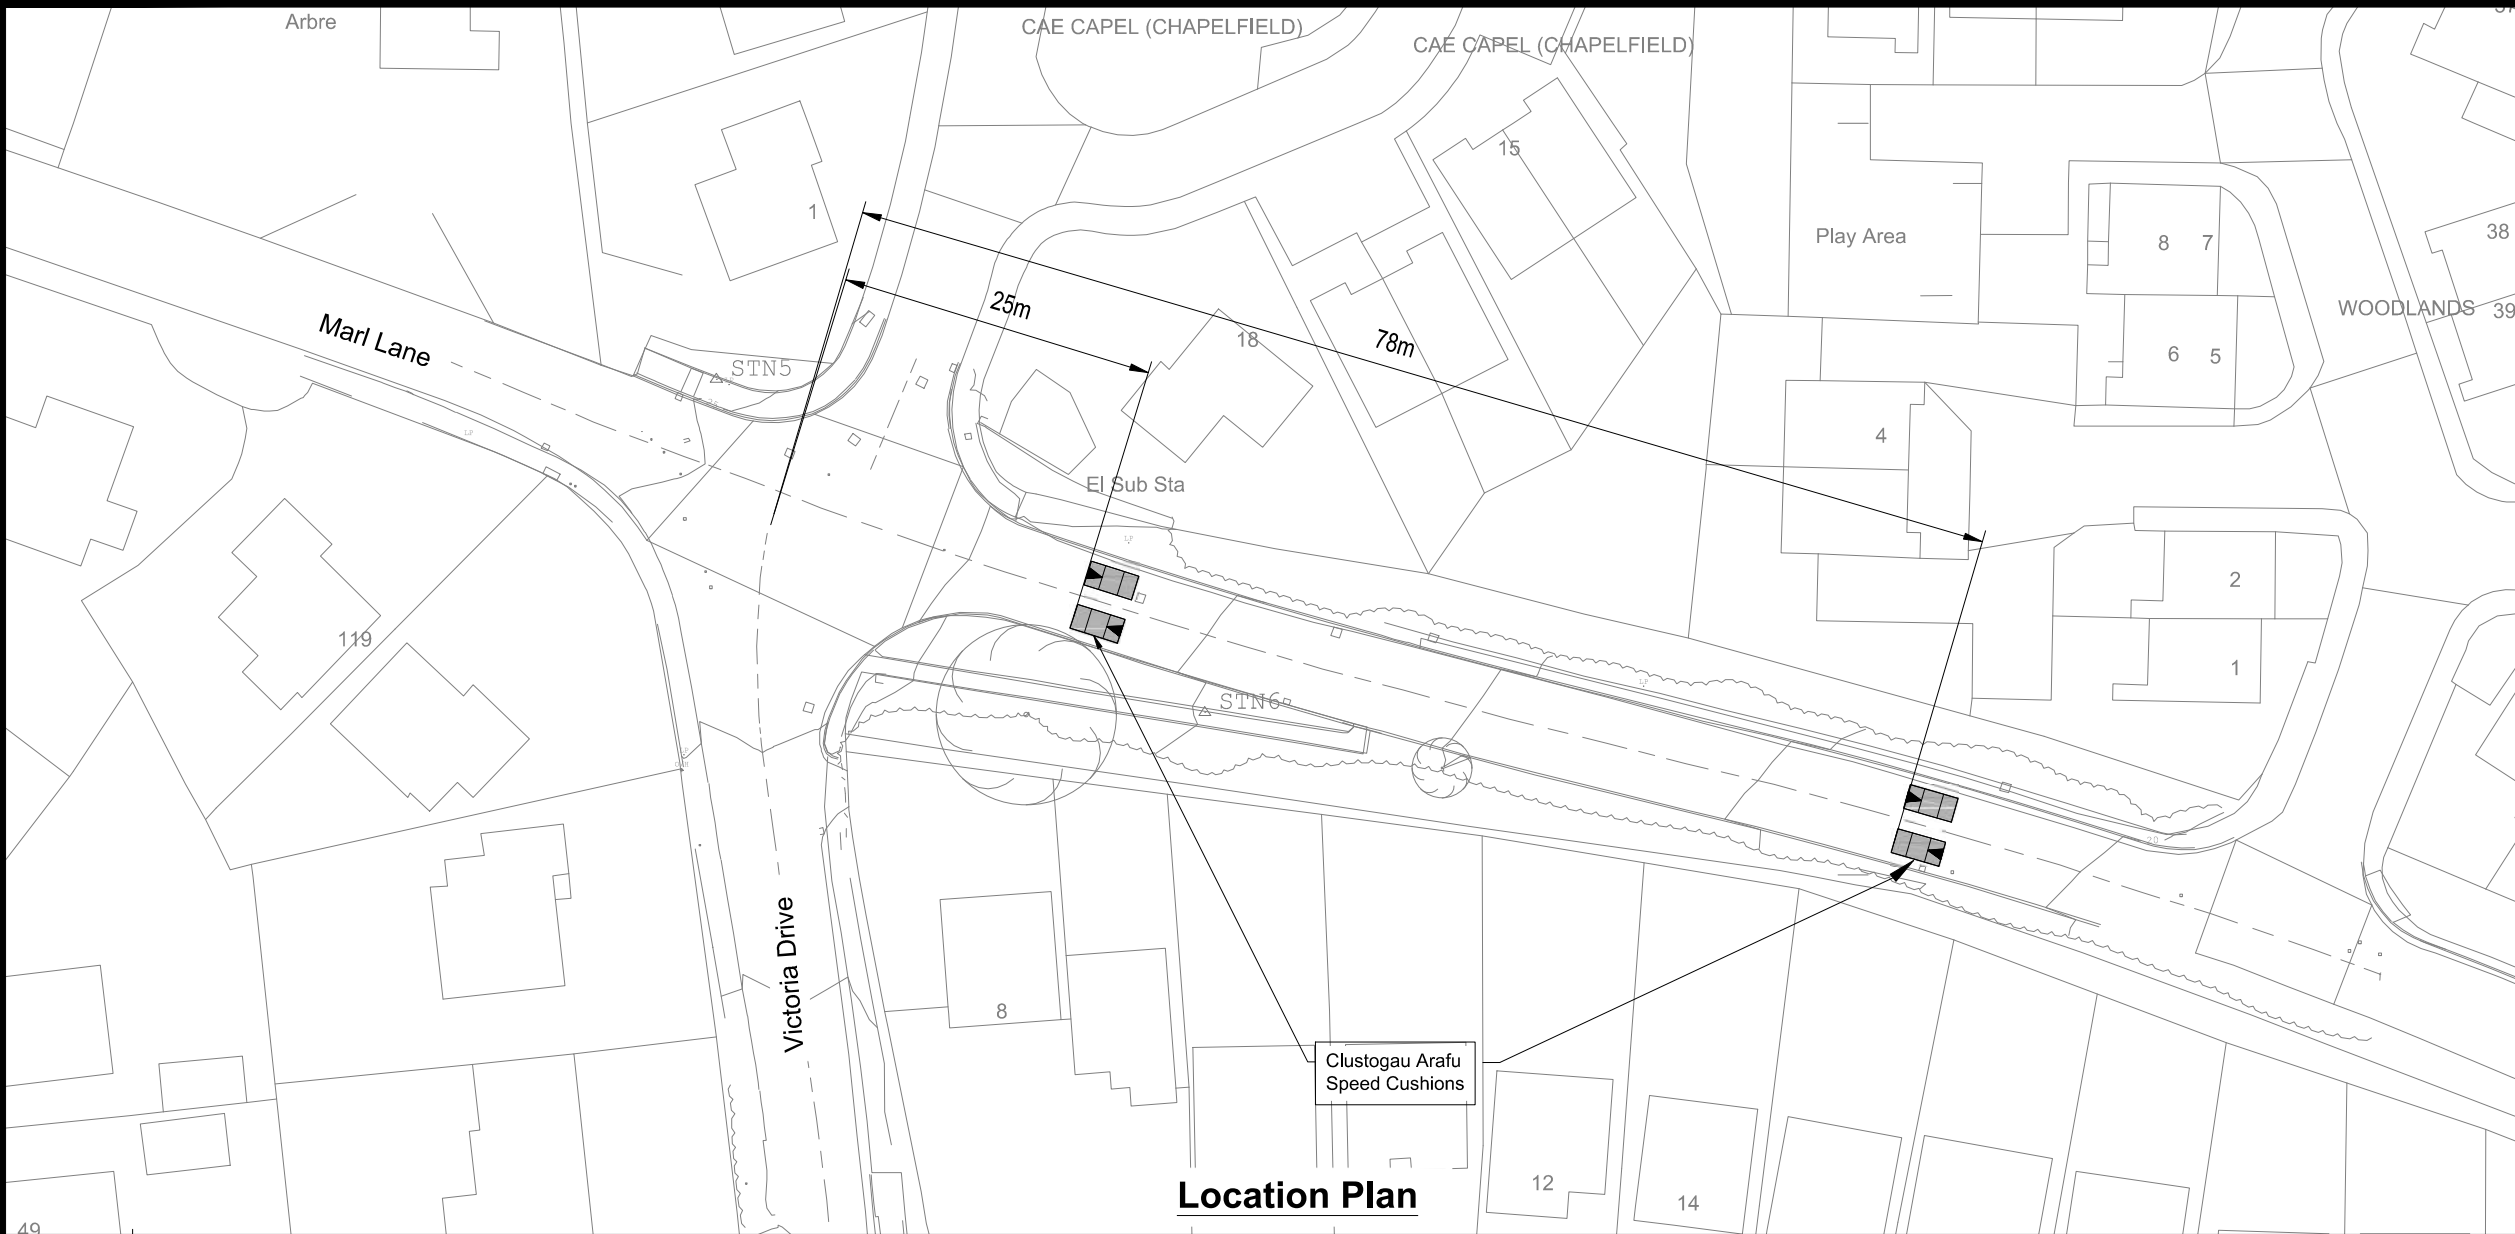

Reproduced from the Ordnance Survey Mapping with the permission of the Controller of H.M.S.O. Crown Copyright, Conwy County Borough Council, 100023380, 2020

NOTES

Custogau arafu yn 75mm o uchder /
Speed cushions to be 75mm high

KEY

REV	DETAIL	DRAWN	CHECKED	DATE
B	Amendments to speed cushions	AGW	PS	2021-03-03
A	Issue For Comment	GRJ	DT	2021-02-10

PROJECT				
Marl Lane/Drive NMU Improvements				

TITLE	
Proposed Traffic Calming Marl Lane & Marl Drive	


CLIENT	
ERF - Traffic & Network Management	

SCALE @ A3:	DRAWN:	CHECKED:	APPROVED:	DWG STATUS:
As Shown	AGW DATE: 2021-02-10	GRJ DATE: 2021-02-10	DT DATE: 2021-02-10	AIP



ENVIRONMENT,
ROADS & FACILITIES
G.B. Edwards BEng (Hons) CEng FICE
Head of Environment Roads & Facilities,
Mochdre Offices, Conwy Road,
Mochdre, LL28 5AB.
Tel. (01492) 575337
Fax. (01492) 575199

PROJECT Ref:	DRAWING No:	REV
ERTN1903	C005	B

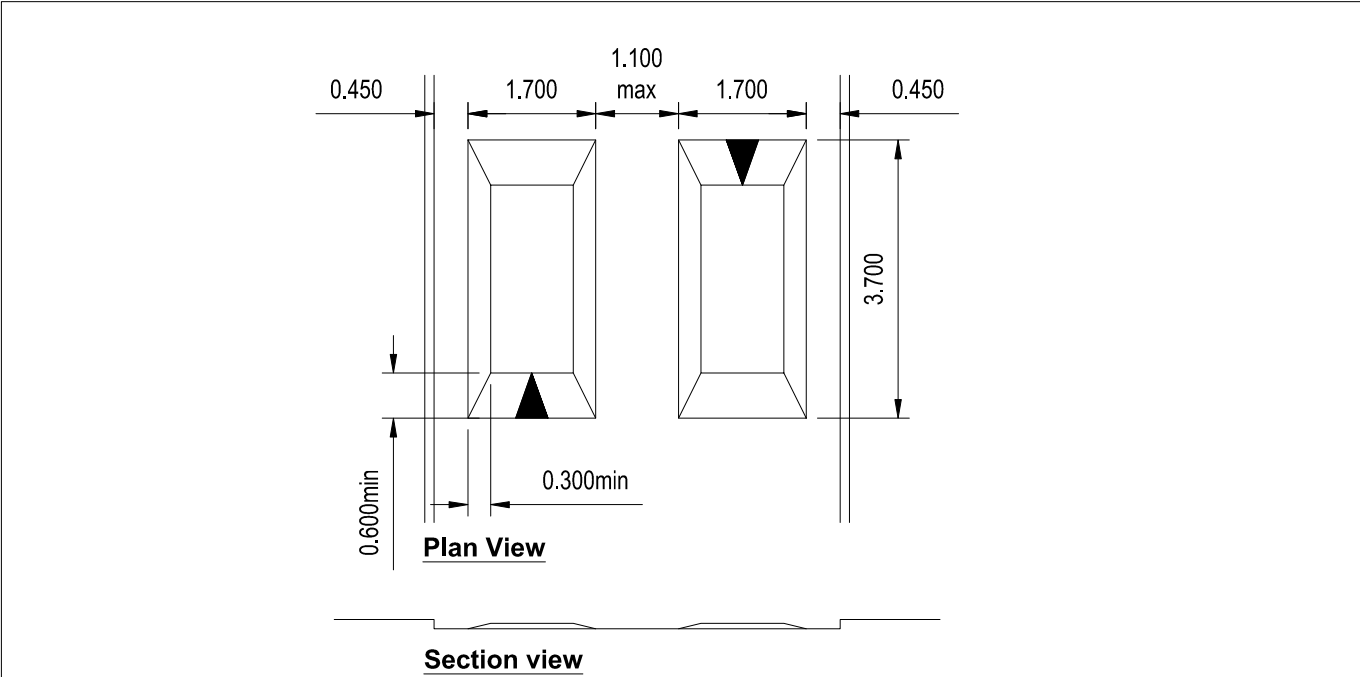

Speed Cushion
Scale 1:100