



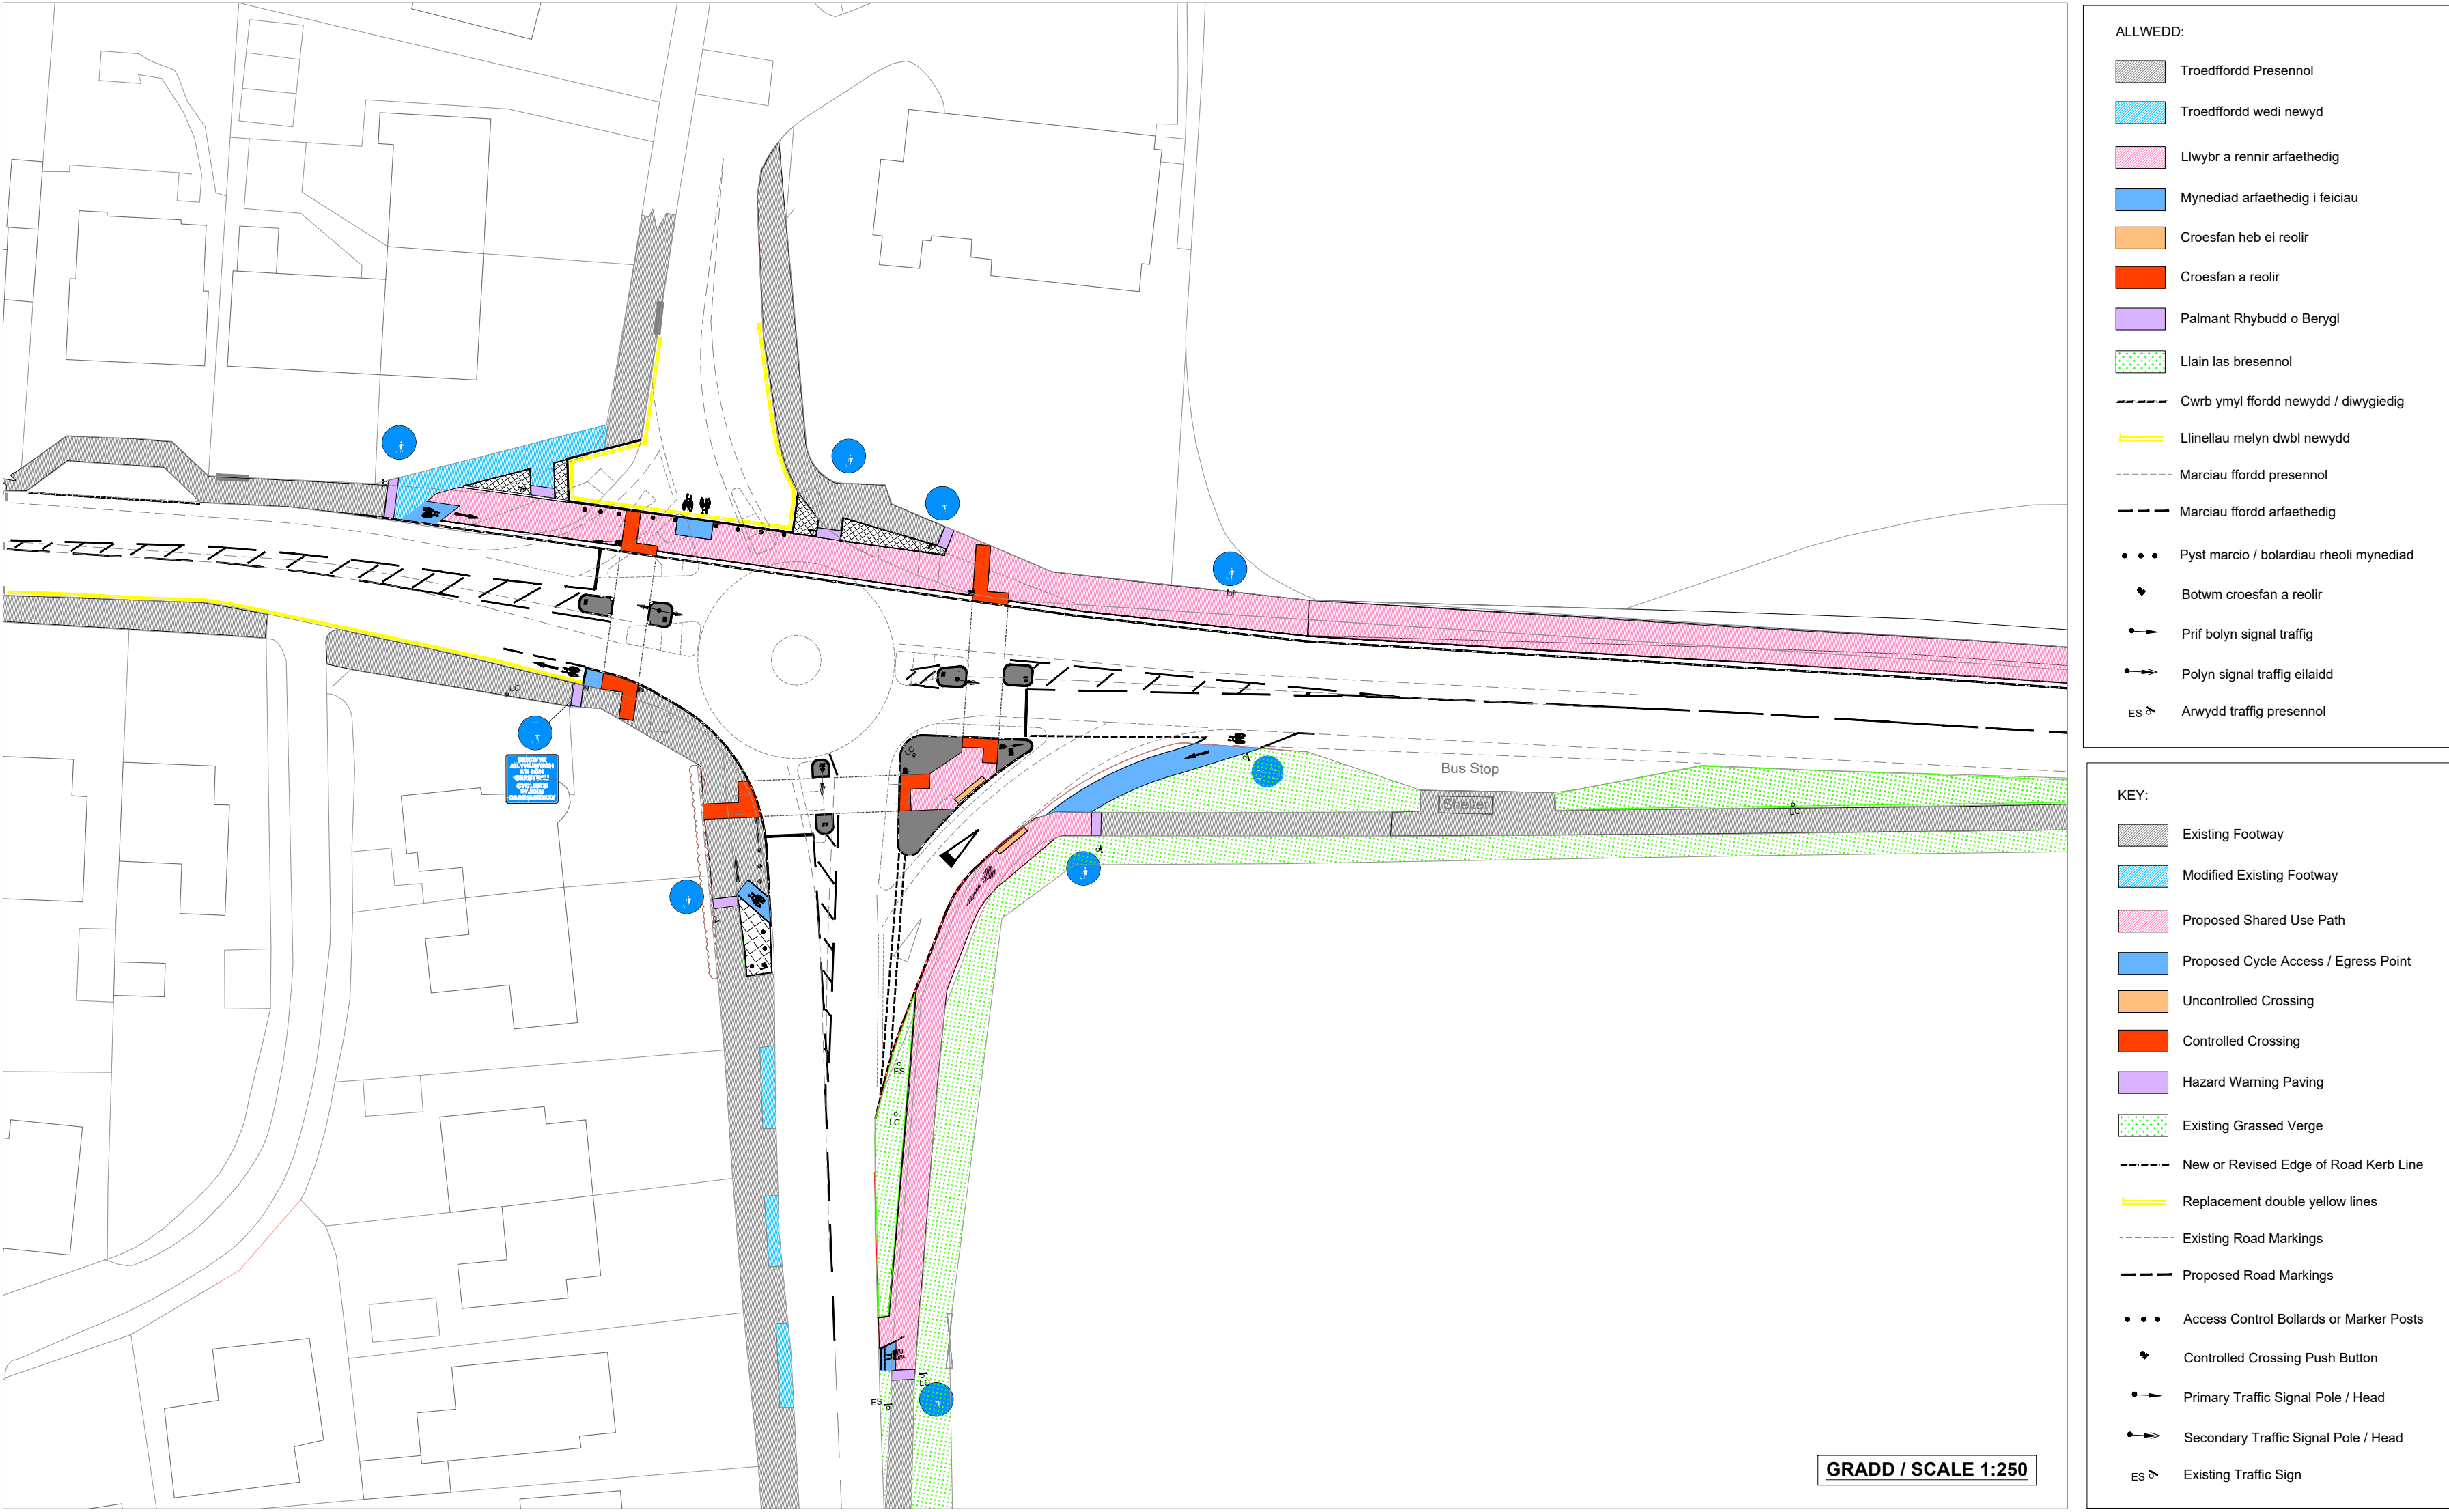


CYNLLUN 1 - CYFORDD TOLL BAR
DRAWING 1 - TOLL BAR JUNCTION

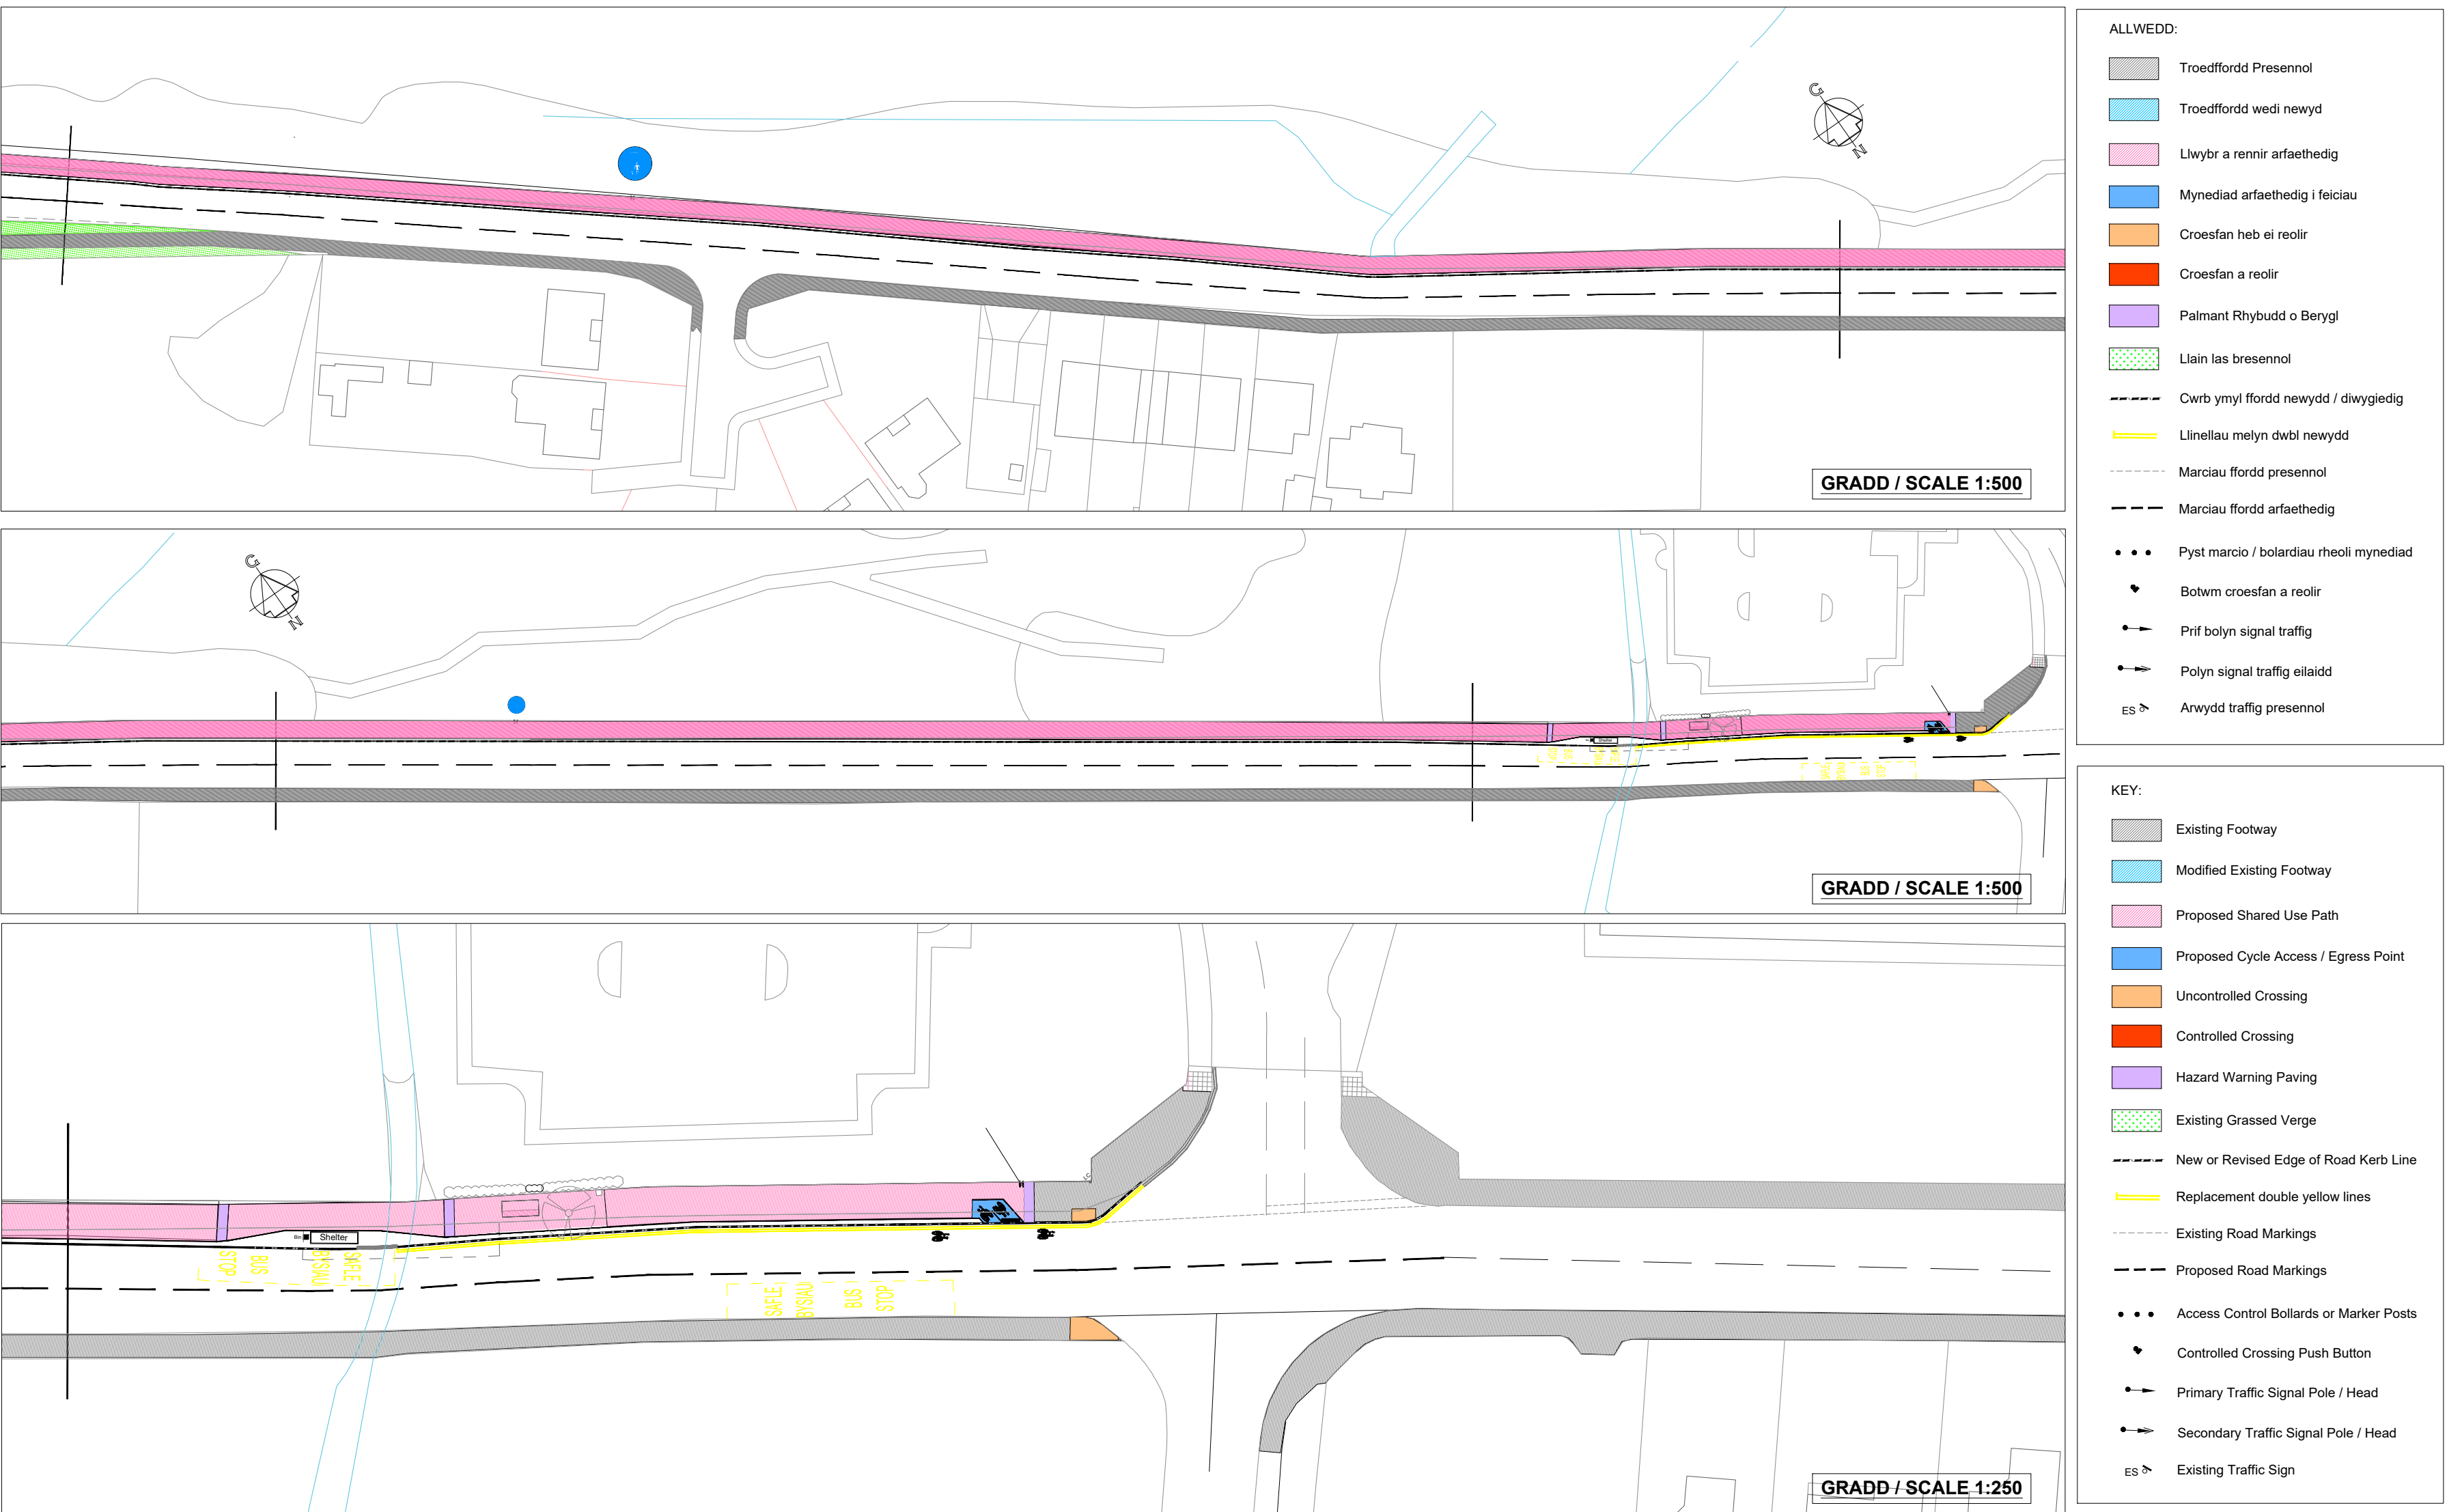

CYNLLUN 2 - Ffordd Llandudno a Coleg Llandrillo
DRAWING 2 - LLANDUDNO ROAD AND COLEG LLANDRILLO



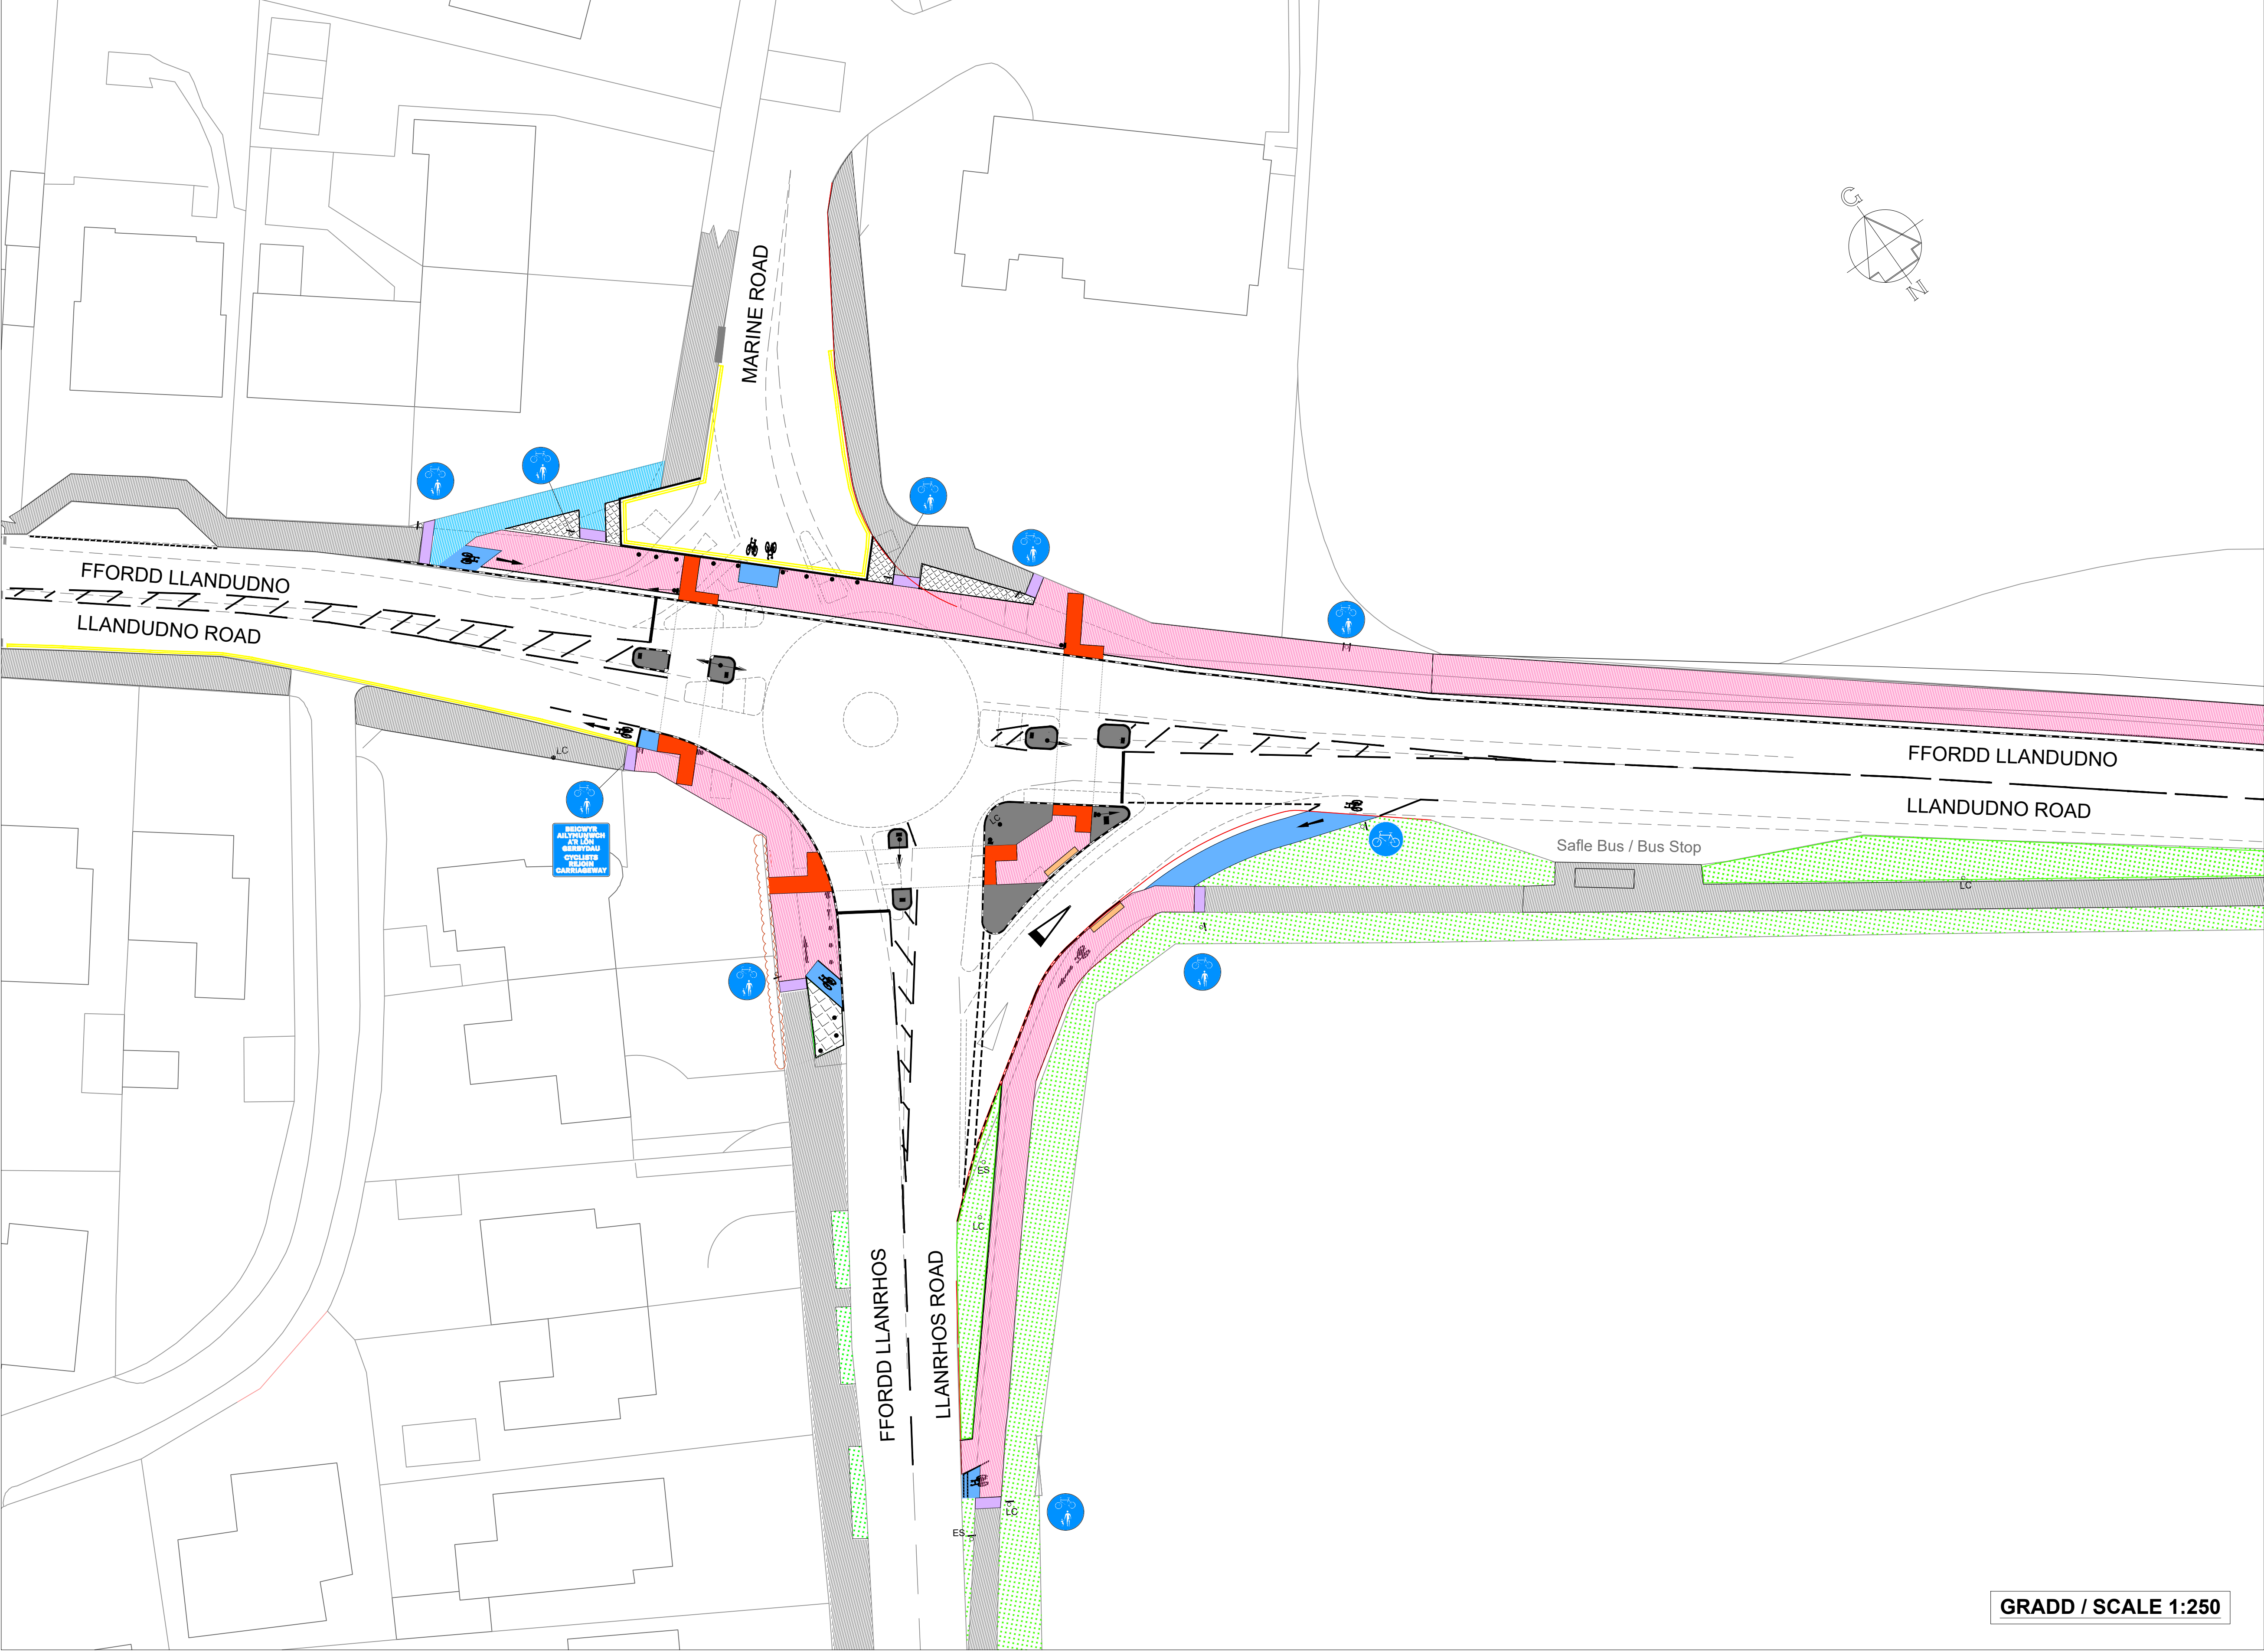


- ALLWEDD:
- Troedffordd presennol
 - Troedffordd wedi newyd
 - LLwybr a rennir arfaethedig
 - Mynediad arfaethedig i feiciau
 - Croesfan heb ei rheoli
 - Croesfan a reolir
 - Palmant Rhybudd o Berygl
 - Llain las bresennol
 - Cwrb ymyl ffordd newydd / diwygiedig
 - Llinellau melyn dwbl newydd
 - Marciau ffordd presennol
 - Marciau ffordd arfaethedig
 - Pyst marcio / bolardiau rheoli mynediad
 - Botwm croesfan a reolir
 - Prif bolyn signal traffig
 - Polyn signal traffig eilaidd
 - ES Arwydd traffig presennol

- KEY:
- Existing Footway
 - Modified Existing Footway
 - Proposed Shared Use Path
 - Proposed Cycle Access / Egress Point
 - Uncontrolled Crossing
 - Controlled Crossing
 - Hazard Warning Paving
 - Existing Grassed Verge
 - New or Revised Edge of Road Kerb Line
 - Replacement double yellow lines
 - Existing Road Markings
 - Proposed Road Markings
 - Access Control Bollards or Marker Posts
 - Controlled Crossing Push Button
 - Primary Traffic Signal Pole / Head
 - Secondary Traffic Signal Pole / Head
 - ES Existing Traffic Sign

GRADD / SCALE 1:250

CYNLLUN 1 - CYFFORDD TOLL BAR DEWIS 1
DRAWING 1 - TOLL BAR JUNCTION OPTION 1



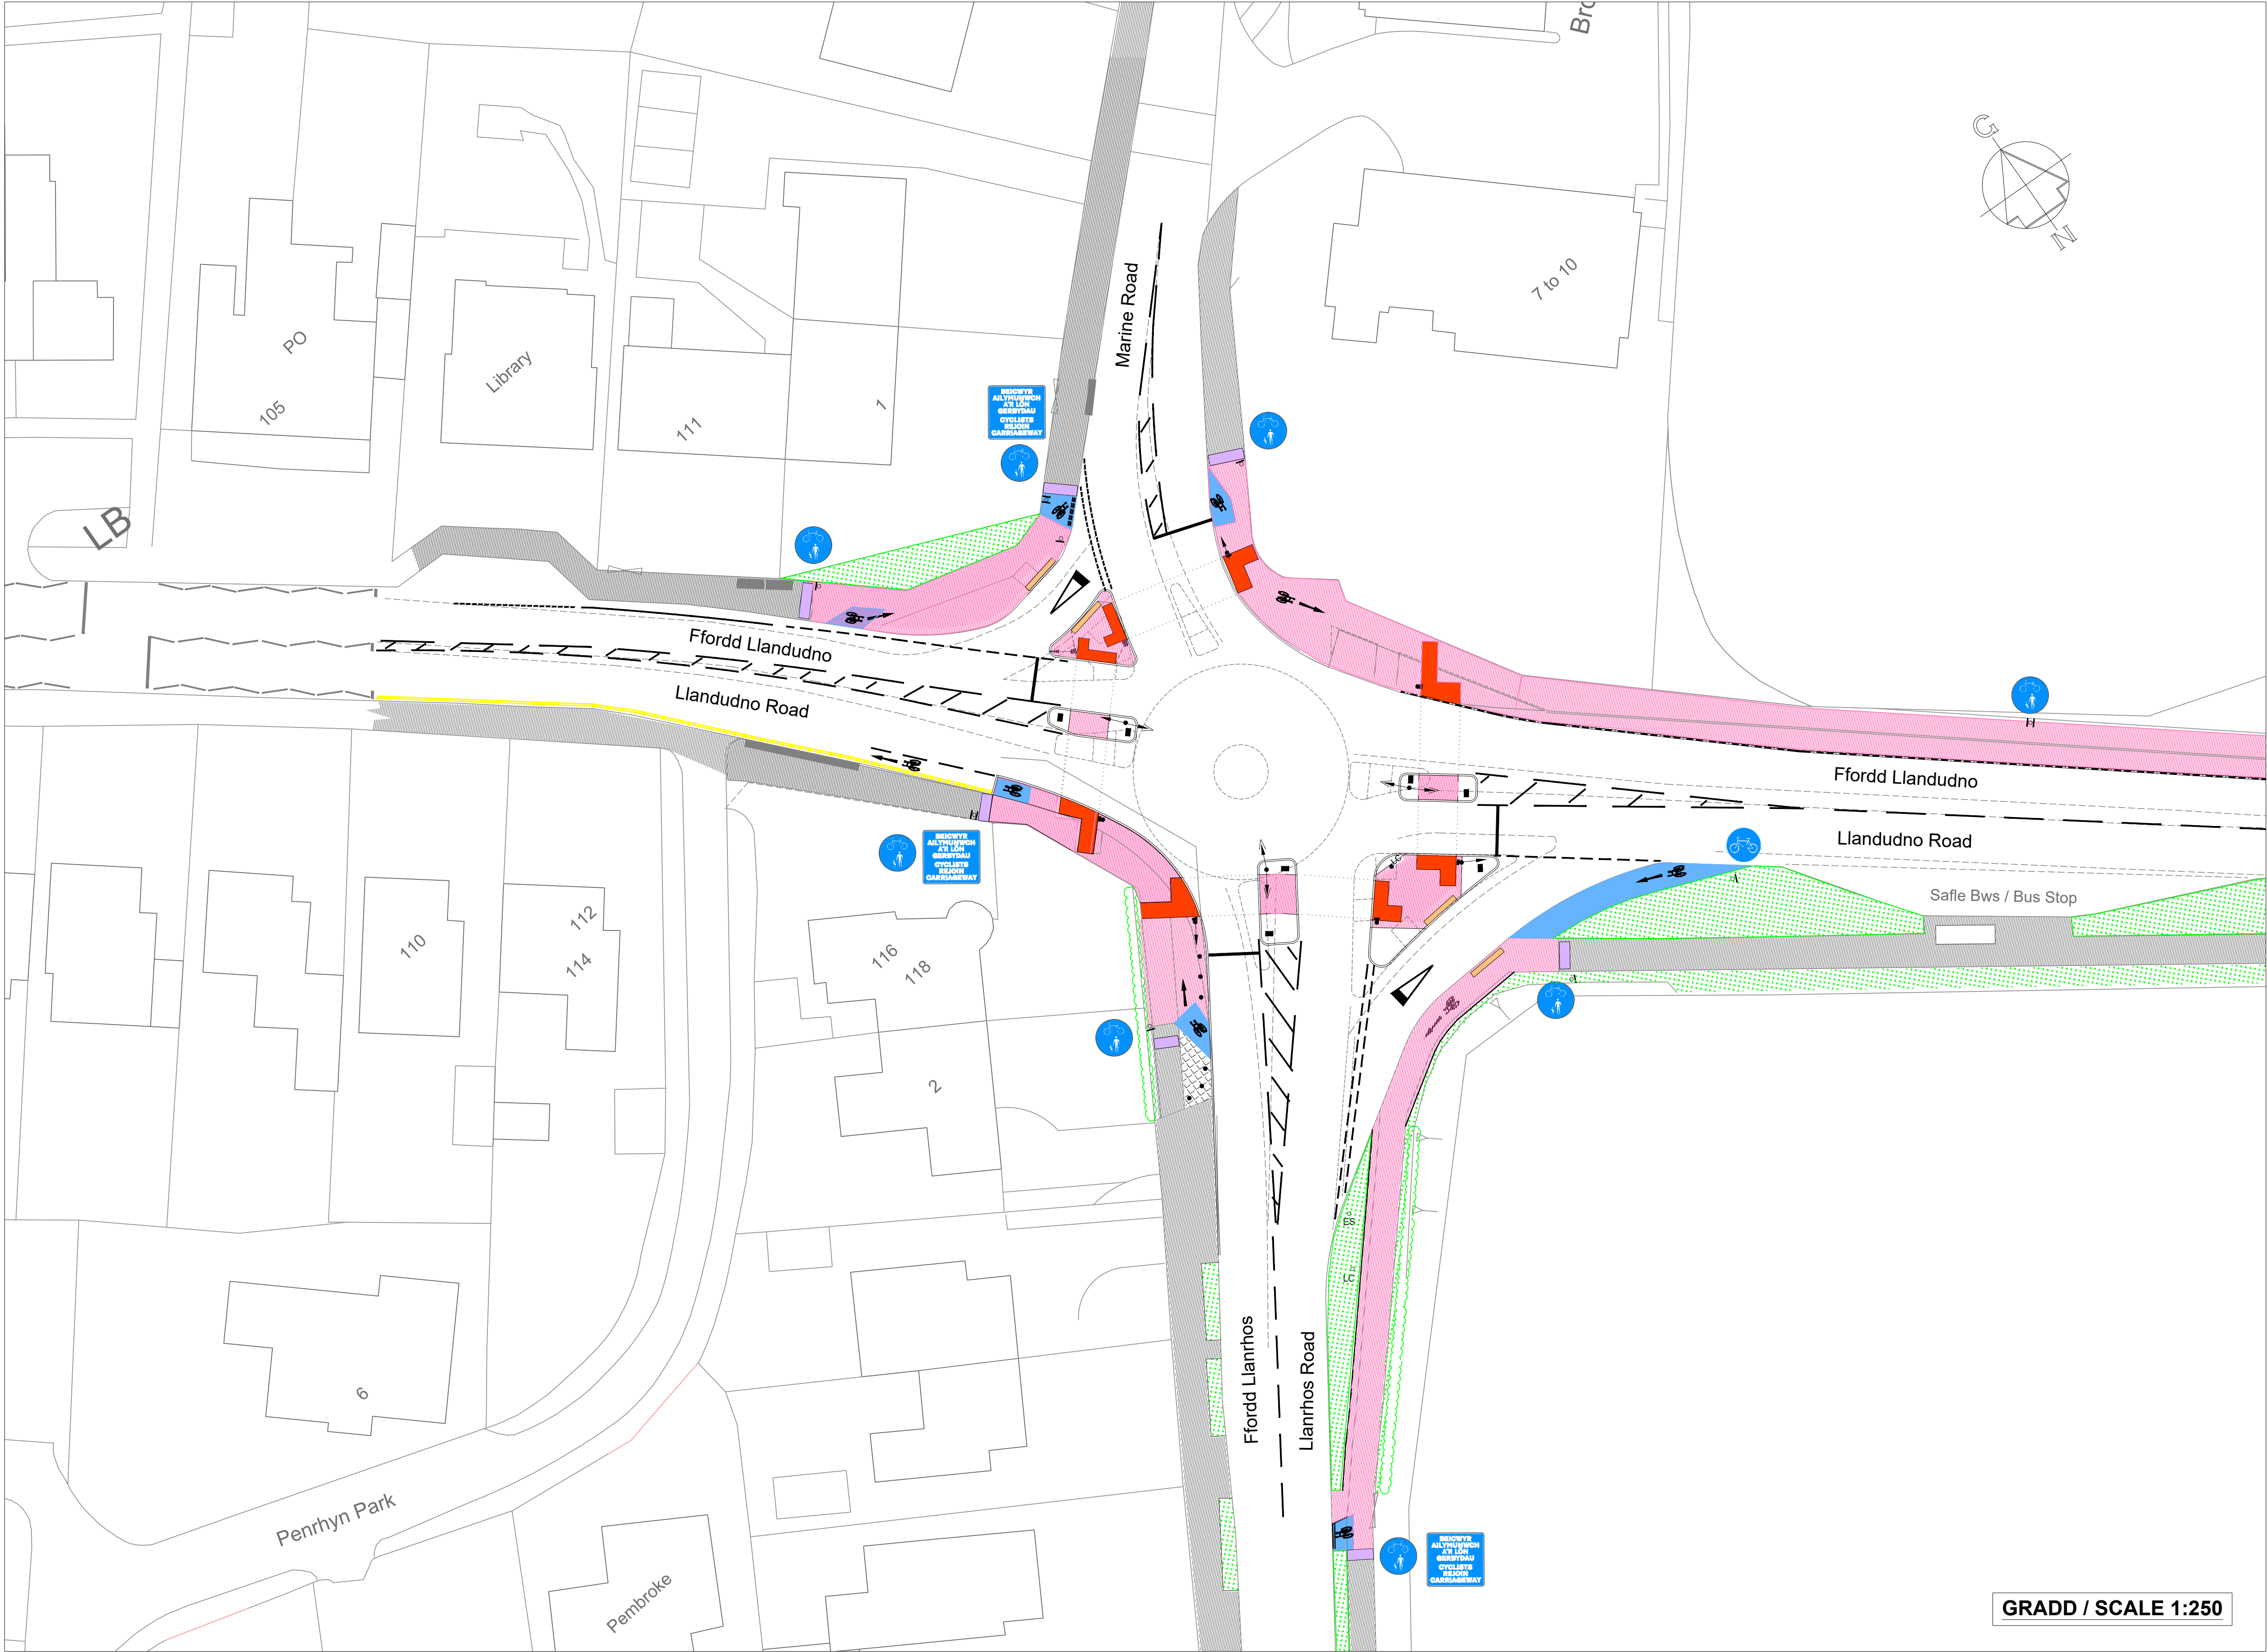

ALLWEDD:


- Troedffordd presennol
- Troedffordd wedi newydd
- LLwybr a rennir arfaethedig
- Mynediad arfaethedig i feiciau
- Croesfan heb ei rheoli
- Croesfan a reolir
- Palmant Rhybudd o Berygl
- Llain las bresennol
- Cwrb ymyl ffordd newydd / diwygiedig
- Llinellau melyn dwbl newydd
- Marciau ffordd presennol
- Marciau ffordd arfaethedig
- Pyst marcio / bolardiau rheoli mynediad
- Botwm croesfan a reolir
- Prif bolyn signal traffig
- Polyn signal traffig eilaidd
- Arwydd traffig presennol

KEY:

- Existing Footway
- Modified Existing Footway
- Proposed Shared Use Path
- Proposed Cycle Access / Egress Point
- Uncontrolled Crossing
- Controlled Crossing
- Hazard Warning Paving
- Existing Grassed Verge
- New or Revised Edge of Road Kerb Line
- Replacement double yellow lines
- Existing Road Markings
- Proposed Road Markings
- Access Control Bollards or Marker Posts
- Controlled Crossing Push Button
- Primary Traffic Signal Pole / Head
- Secondary Traffic Signal Pole / Head
- Existing Traffic Sign


CYNLLUN 1B - CYFFORDD TOLL BAR DEWIS 2
DRAWING 1B - TOLL BAR JUNCTION OPTION 2



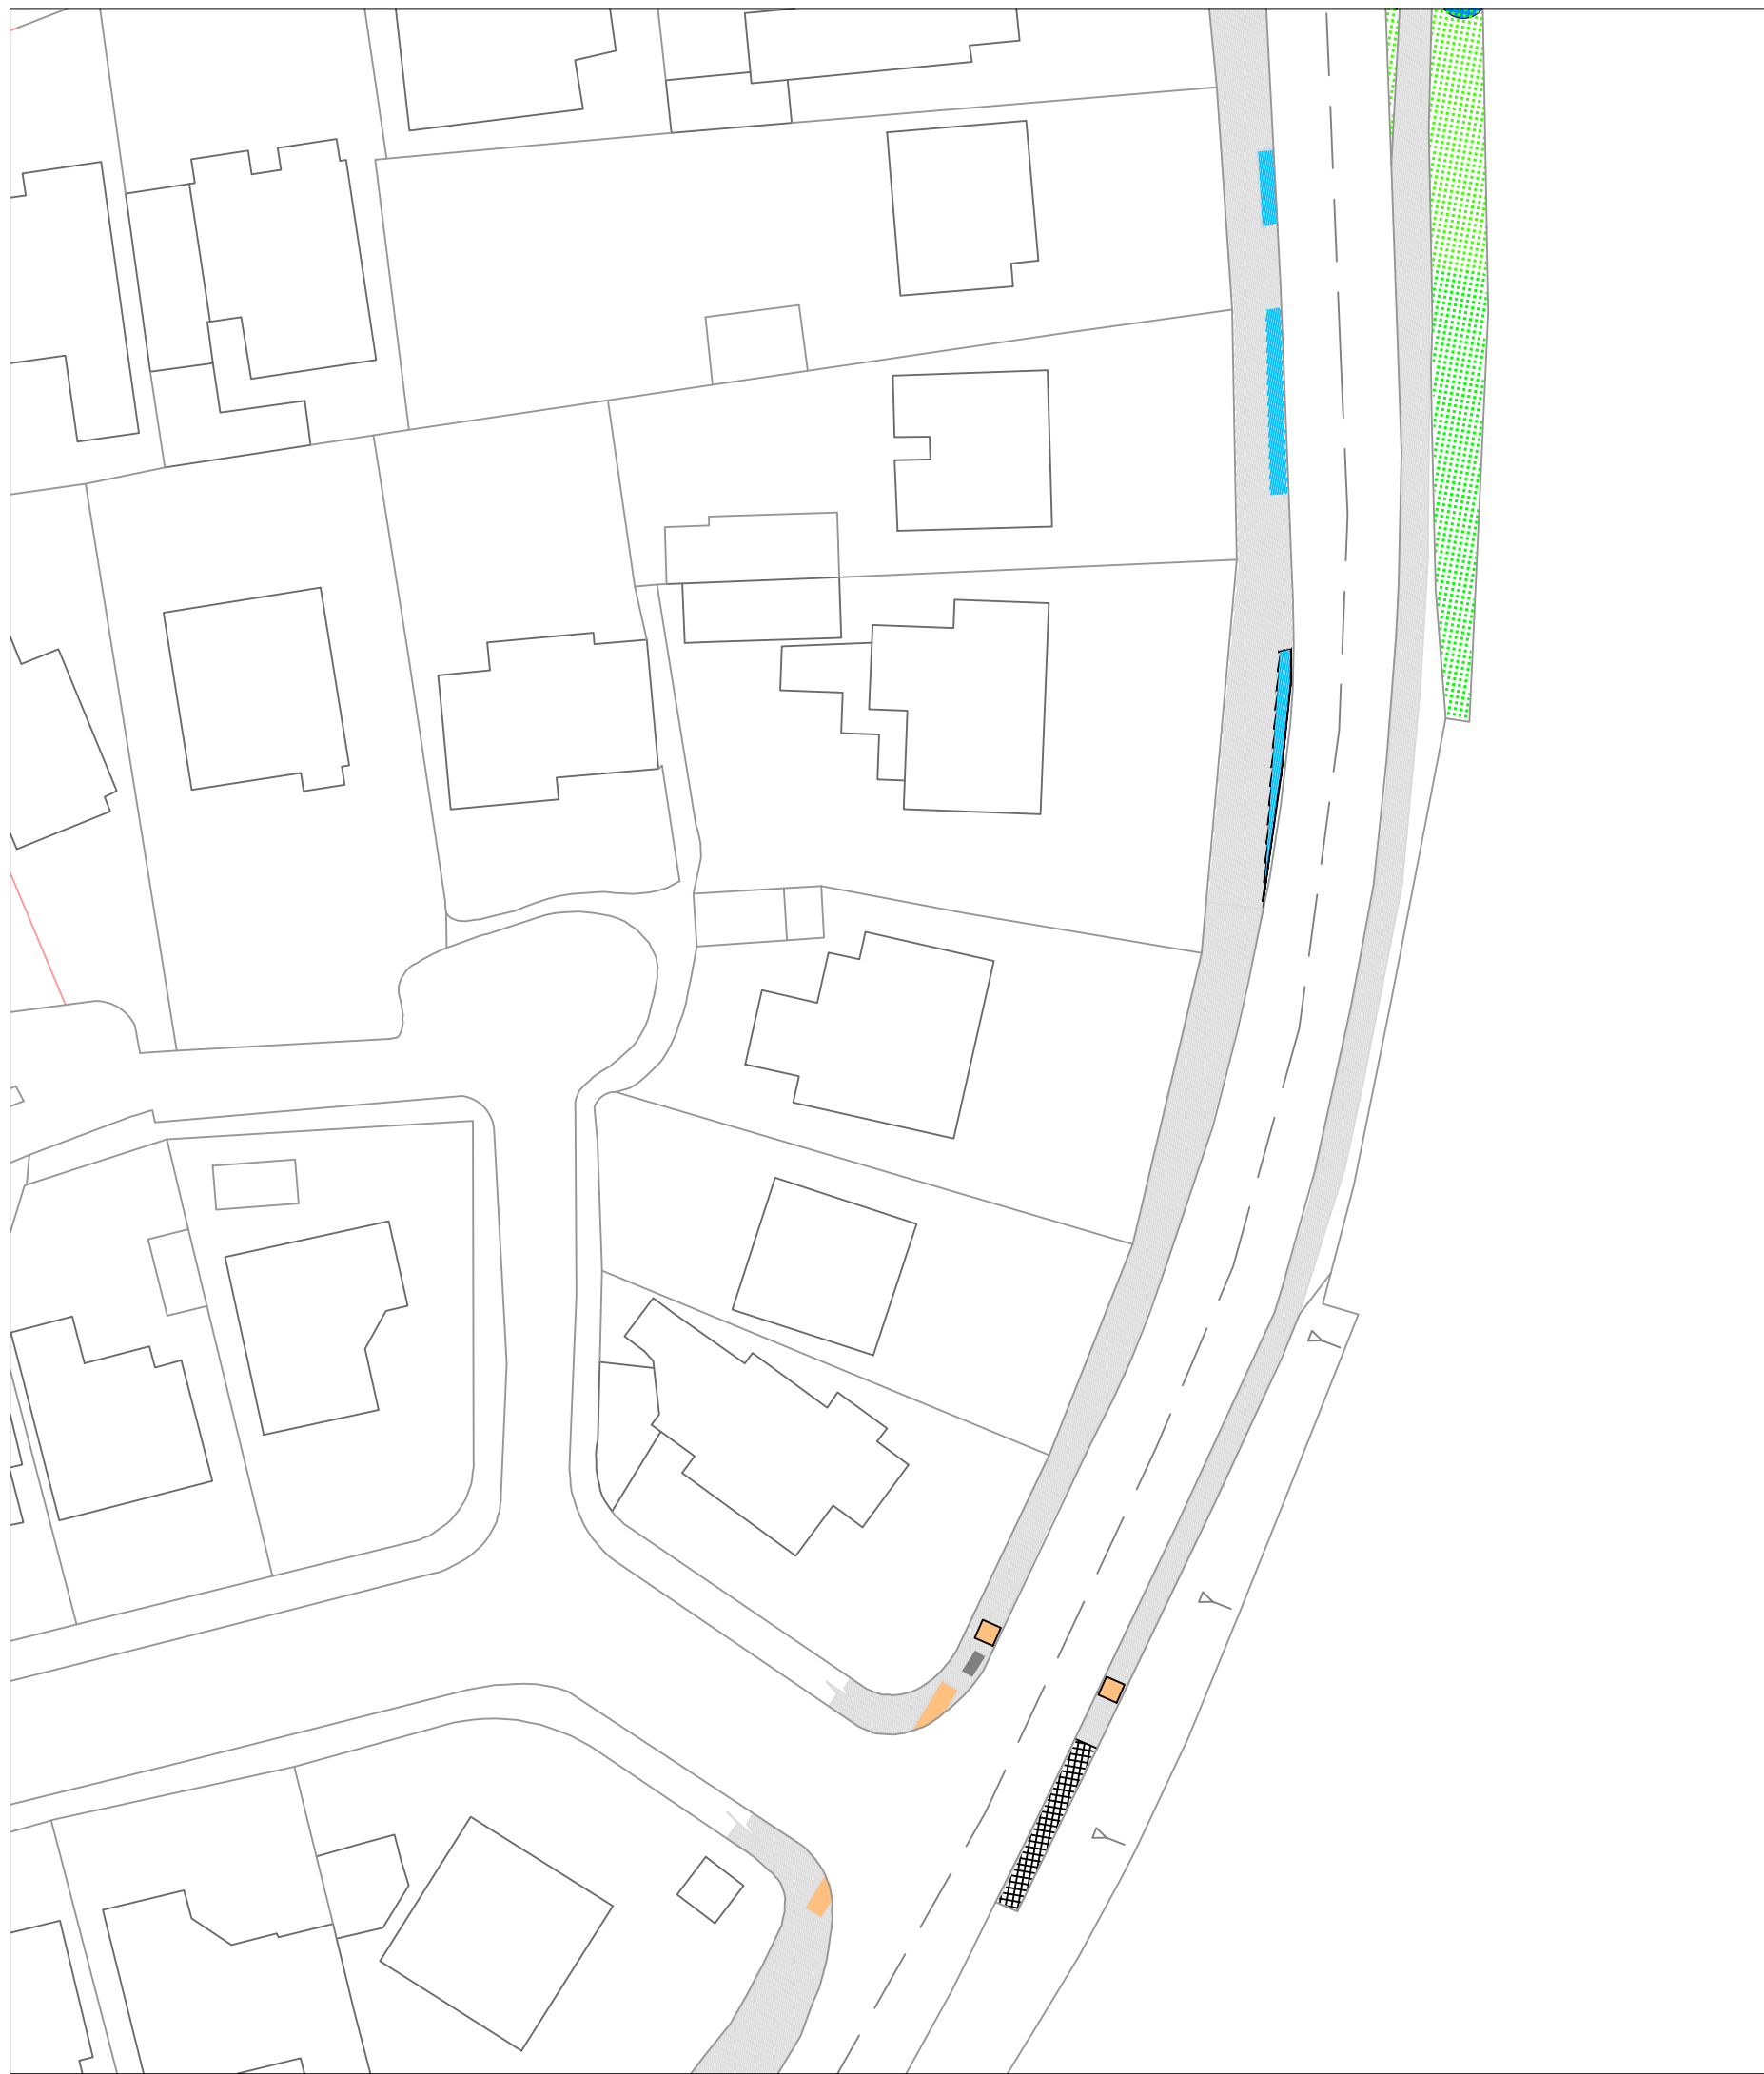


- ALLWEDD:
- Troedfordd presennol
 - Troedfordd wedi newydd
 - Troedfordd newydd arfaethedig
 - Croestfan heb ei rheoli
 - Llinn las bresennol
 - Cwyl ymyl ffordd newydd / diwygiedig
 - Llinellau melyn ddiol newydd
 - Marciau ffordd presennol
 - Marciau ffordd arfaethedig
 - Pylt marcio / botardau rheoli mynediad
 - Arwydd traffig presennol

- KEY:
- Existing Footway
 - Modified Existing Footway
 - Proposed New Footway
 - Uncontrolled Crossing
 - Existing Grassed Verge
 - New or Revised Edge of Road Kerb Line
 - Replacement double yellow lines
 - Existing Road Markings
 - Proposed Road Markings
 - Access Control Bollards or Marker Posts
 - Existing Traffic Sign

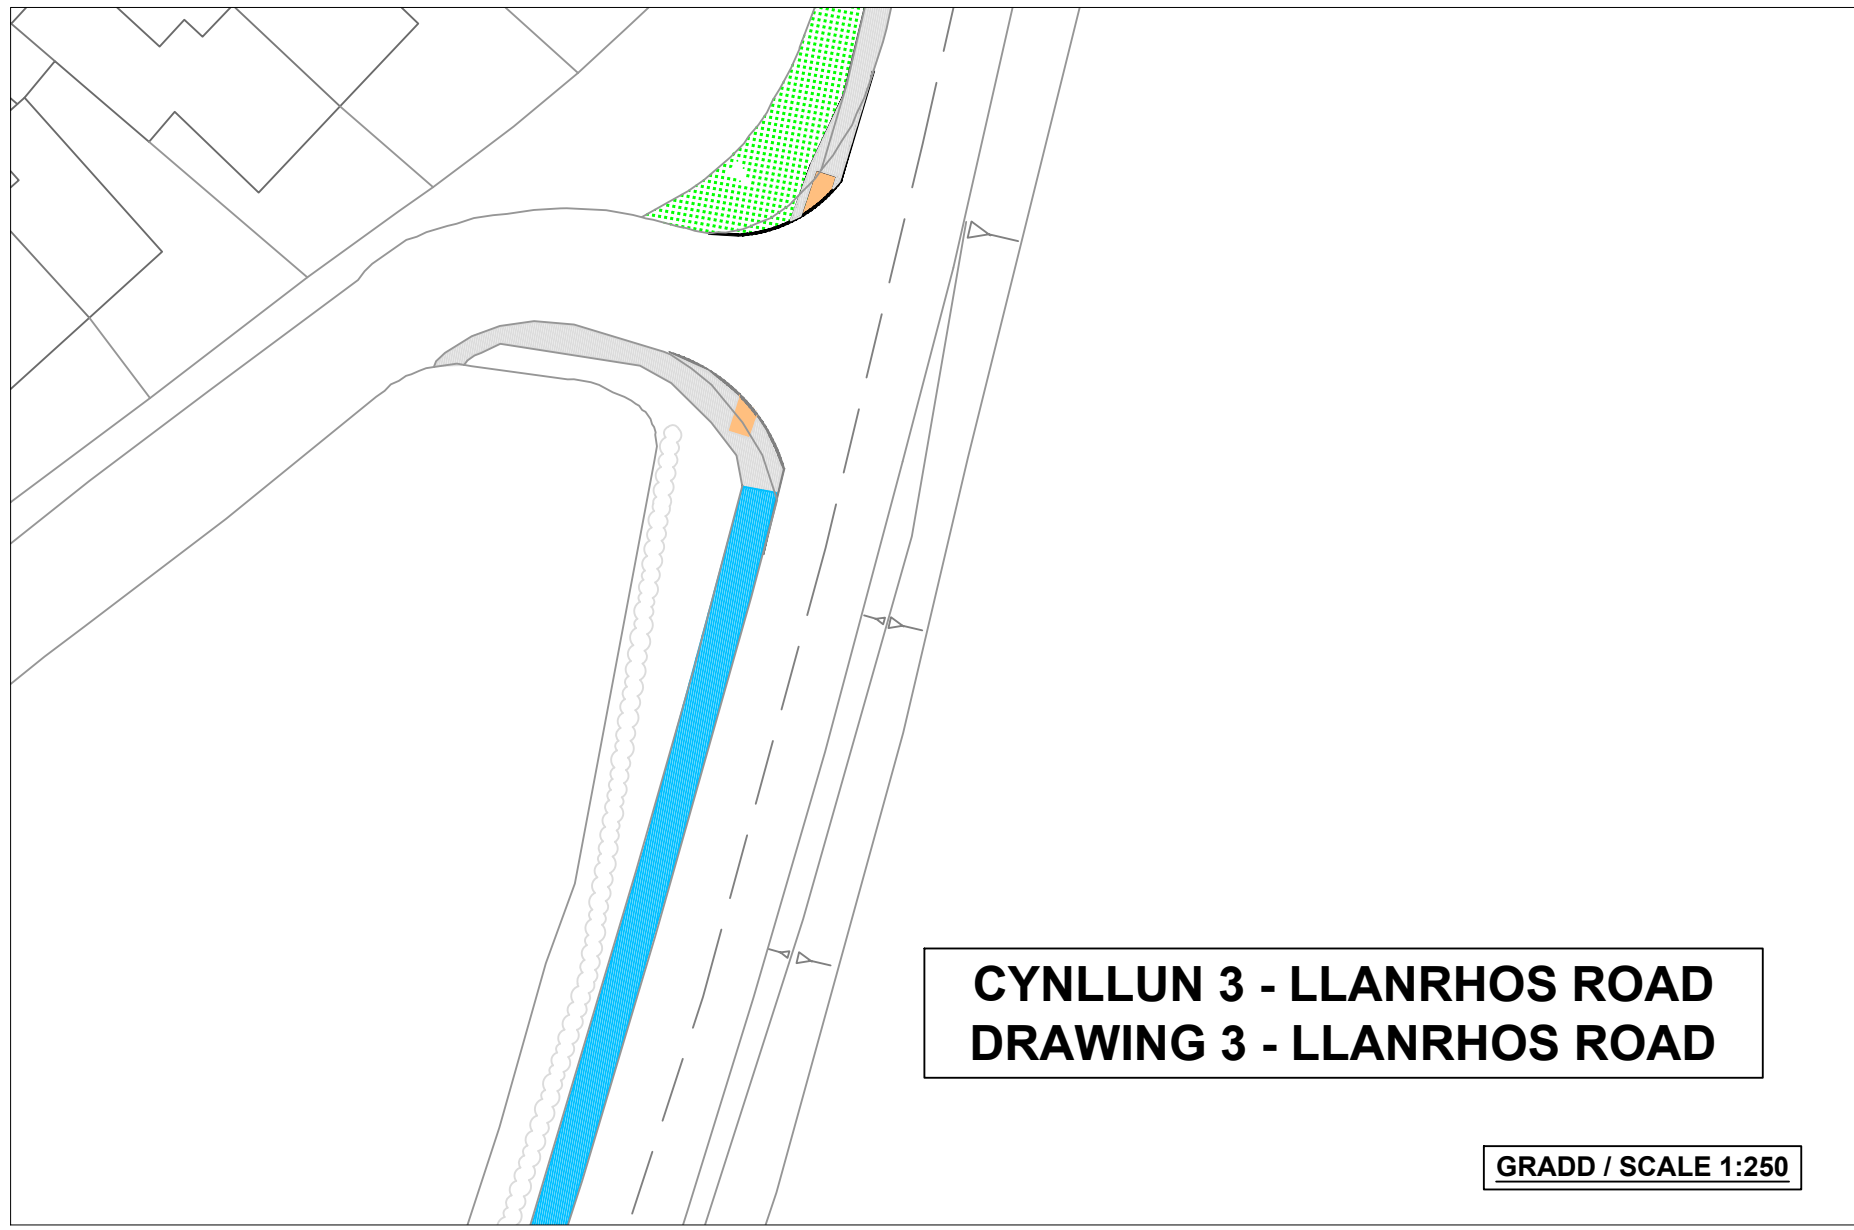

CYNLLUN 3 - LLANRHOS ROAD
DRAWING 3 - LLANRHOS ROAD

GRADD / SCALE 1:250

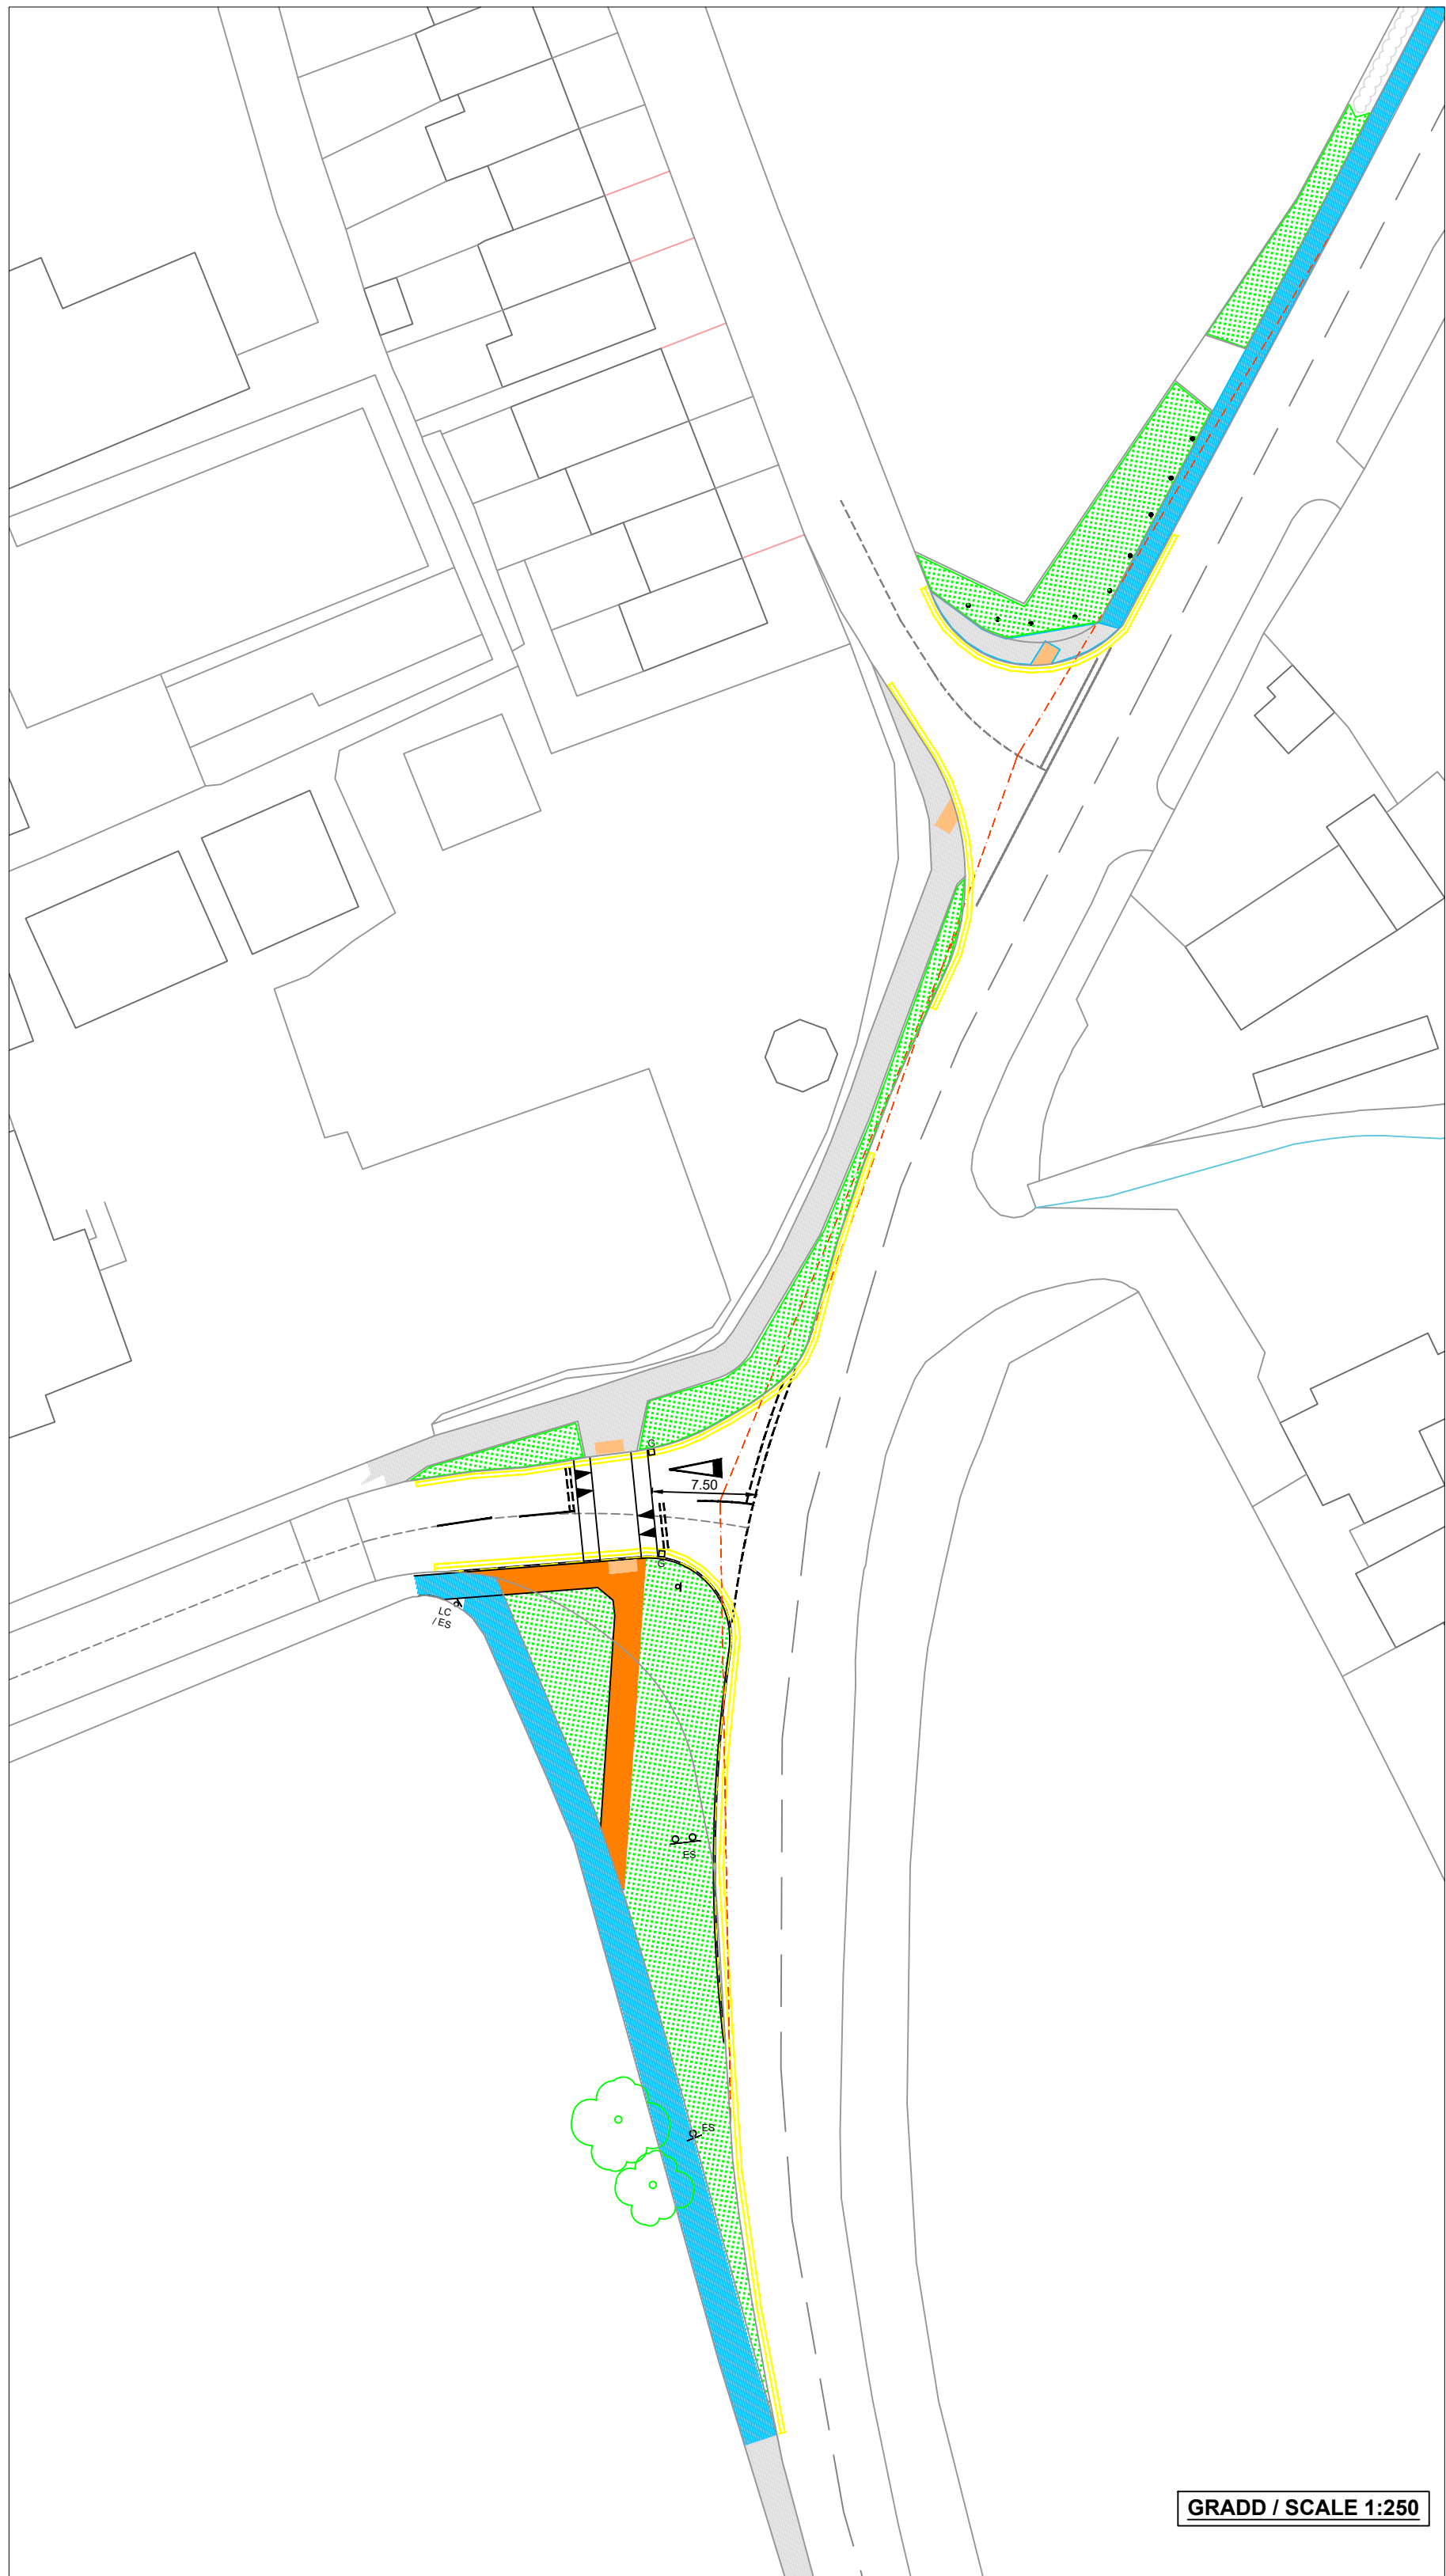

- ALLWEDD:
- Troedfordd presennol
 - Troedfordd wedi newydd
 - Troedfordd newydd arfaethedig
 - Croestfan heb ei rheoli
 - Llinn las bresennol
 - Cwyl ymyl ffordd newydd / diwygiedig
 - Llinellau melyn ddiol newydd
 - Marciau ffordd presennol
 - Marciau ffordd arfaethedig
 - Pylt marcio / botardau rheoli mynediad
 - Arwydd traffig presennol

- KEY:
- Existing Footway
 - Modified Existing Footway
 - Proposed New Footway
 - Uncontrolled Crossing
 - Existing Grassed Verge
 - New or Revised Edge of Road Kerb Line
 - Replacement double yellow lines
 - Existing Road Markings
 - Proposed Road Markings
 - Access Control Bollards or Marker Posts
 - Existing Traffic Sign

CYNLLUN 4 - LLANRHOS ROAD / LON DERWEN
DRAWING 4 - LLANRHOS ROAD / DERWEN LANE

GRADD / SCALE 1:250



- ALLWEDD:
- Troedfordd presennol
 - Troedfordd wedi newydd
 - Troedfordd newydd arfaethedig
 - Croestfan heb ei rheoli
 - Llinn las bresennol
 - Cwyl ymyl ffordd newydd / diwygiedig
 - Llinellau melyn ddiol newydd
 - Marciau ffordd presennol
 - Marciau ffordd arfaethedig
 - Pylt marcio / botardau rheoli mynediad
 - Arwydd traffig presennol

- KEY:
- Existing Footway
 - Modified Existing Footway
 - Proposed New Footway
 - Uncontrolled Crossing
 - Existing Grassed Verge
 - New or Revised Edge of Road Kerb Line
 - Replacement double yellow lines
 - Existing Road Markings
 - Proposed Road Markings
 - Access Control Bollards or Marker Posts
 - Existing Traffic Sign

CYNLLUN 5 - CYFORDD FFORDD LLANRHOS / GLANWYDDEN
DRAWING 5 - LLANRHOS / GLANWYDDEN ROAD JUNCTION

GRADD / SCALE 1:250

