
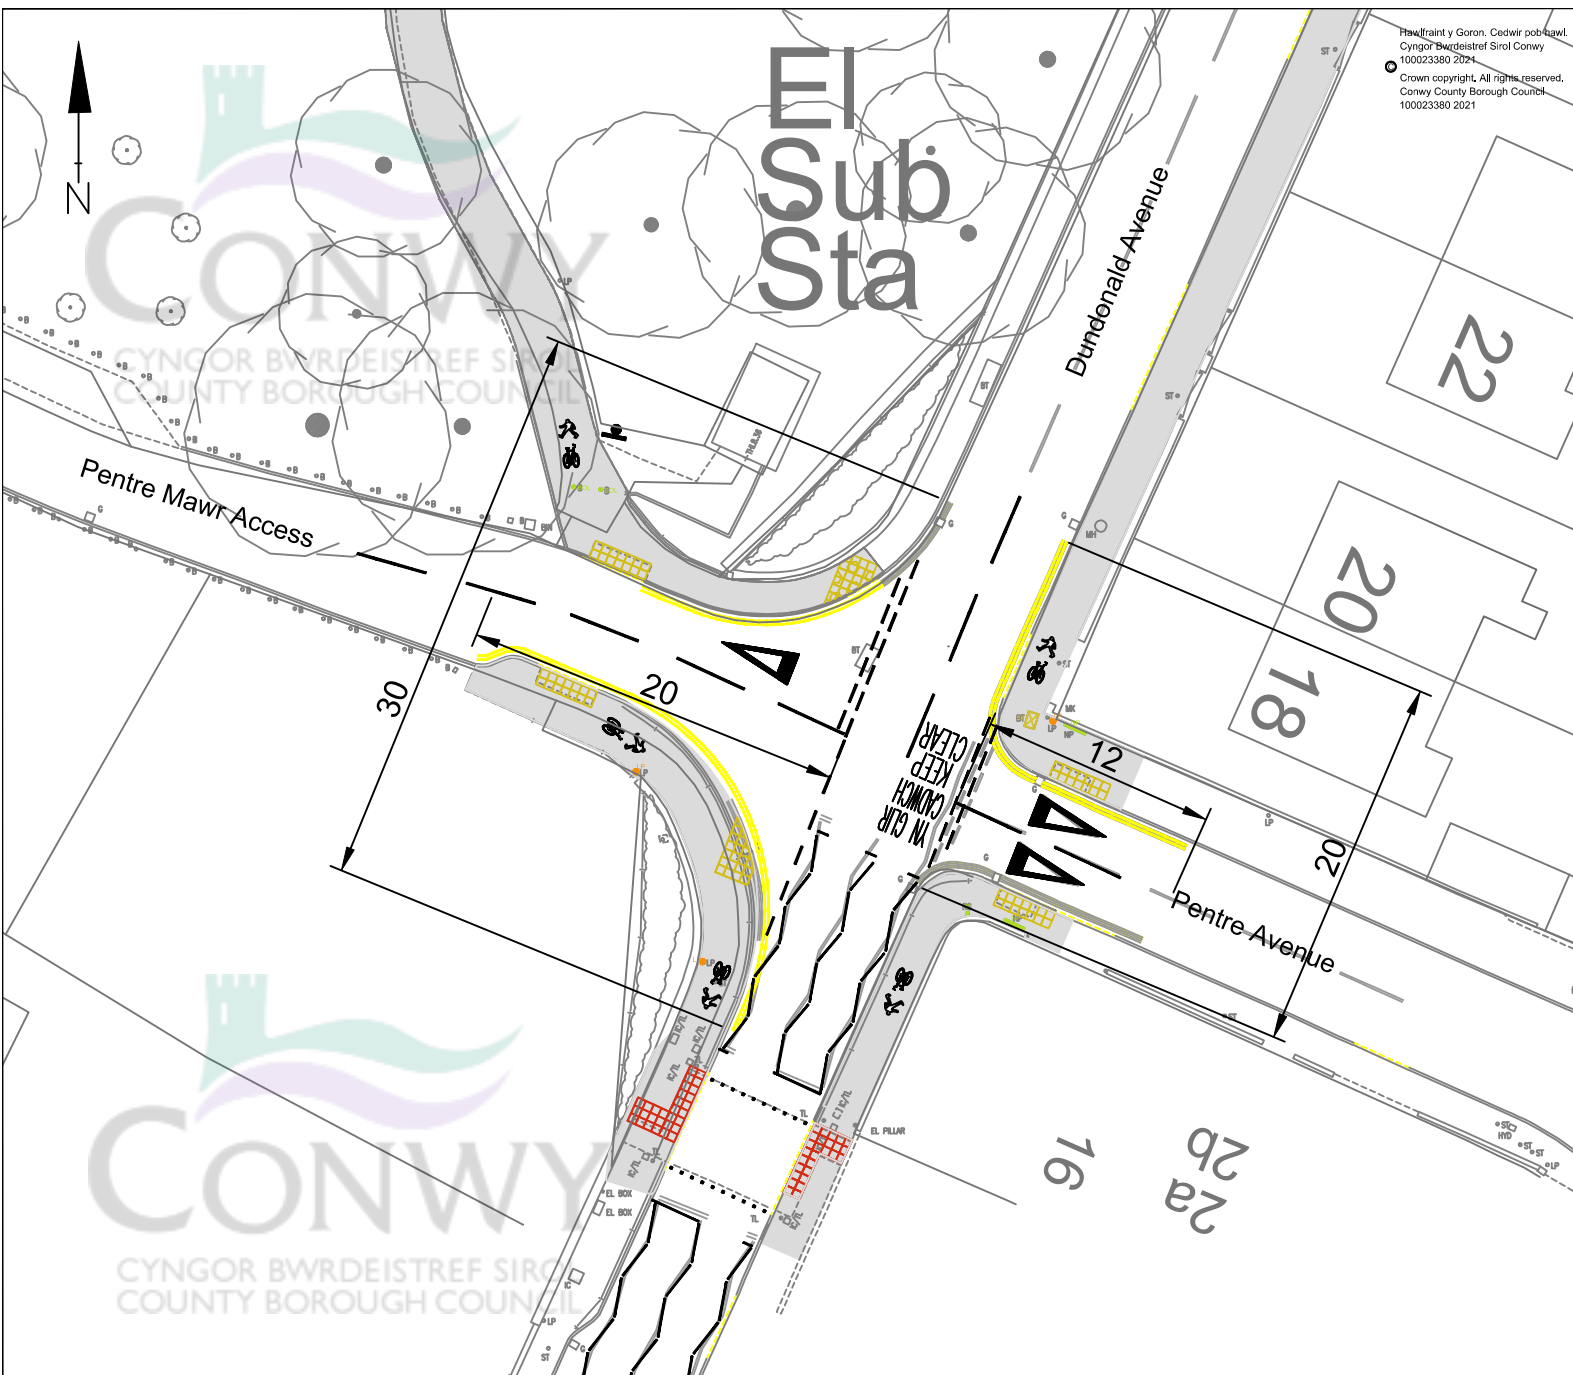
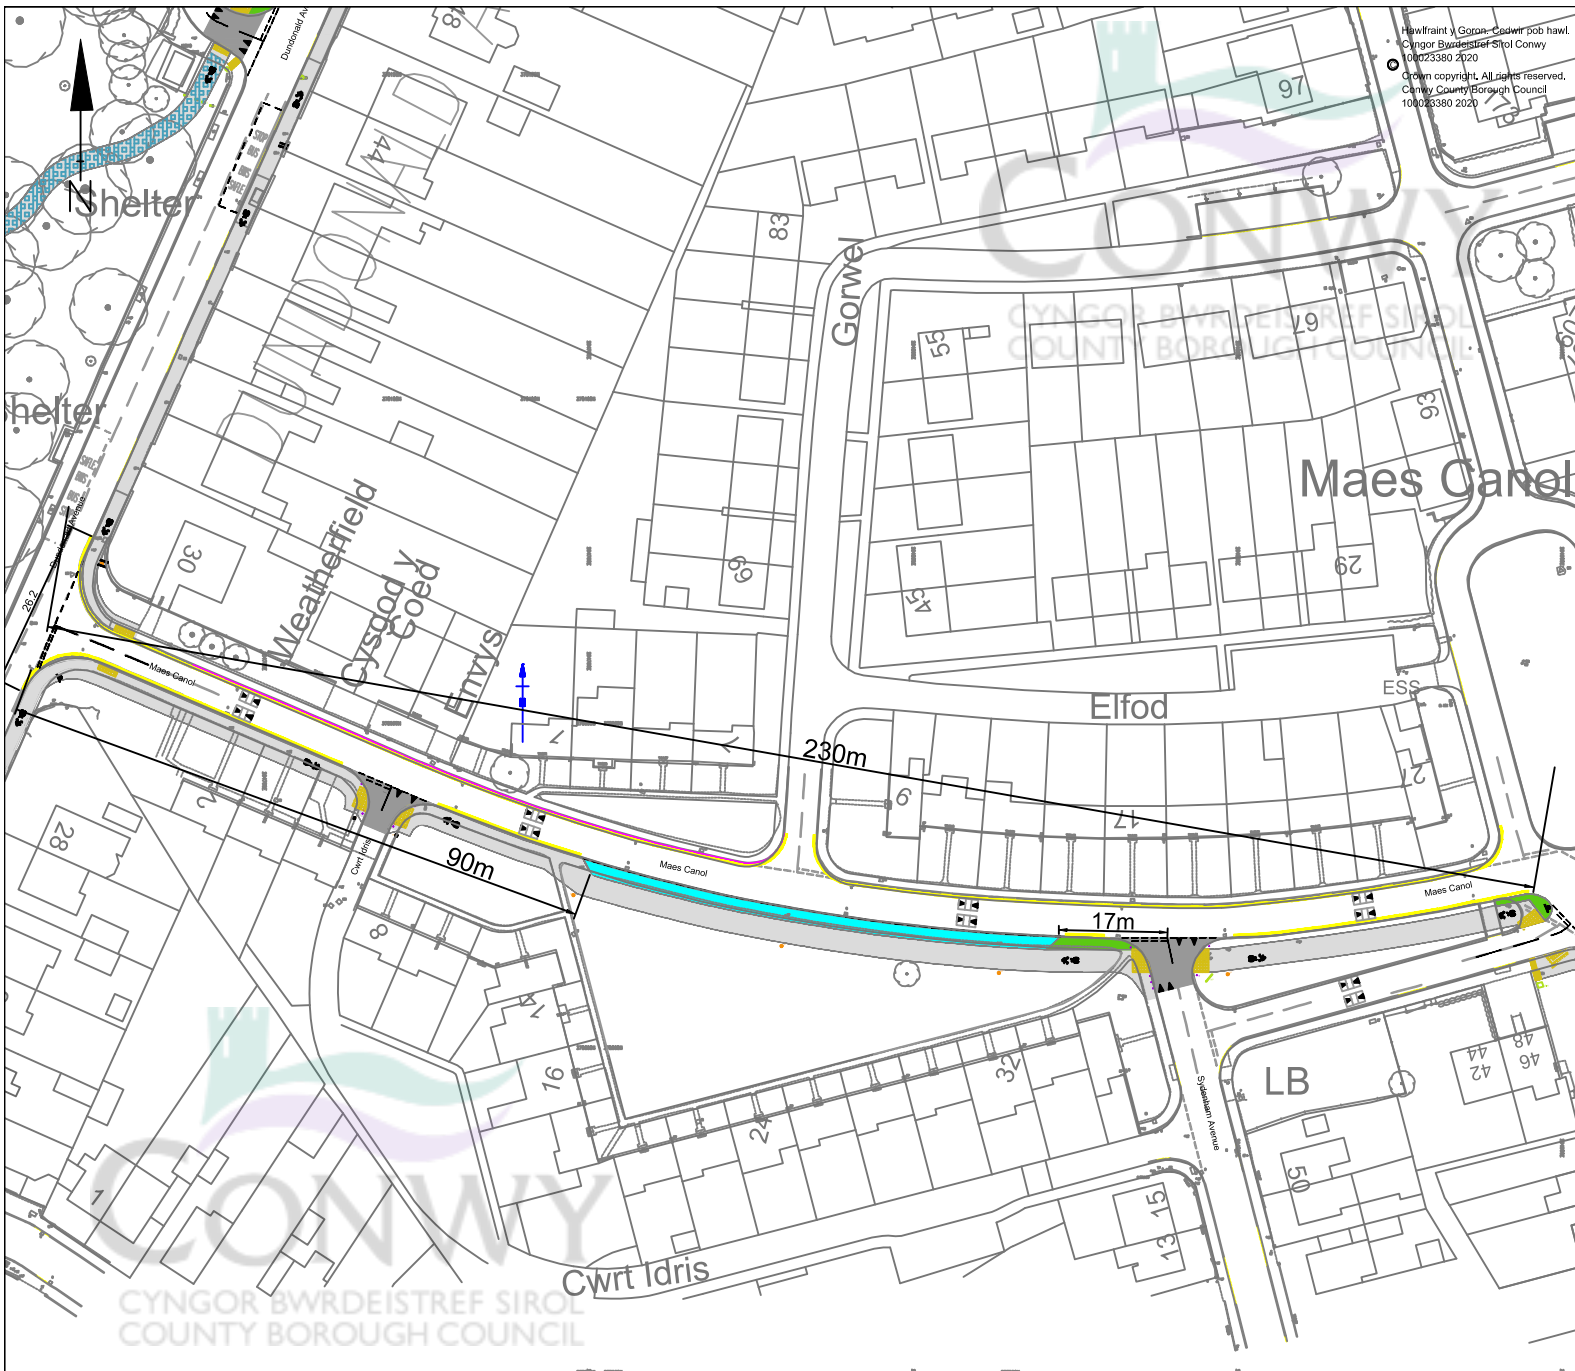



Ffawfrant y Goron. Cedwir pob hawl.
 Cyngor Bwrdeistref Sirol Conwy
 100023380 2021
 Crown copyright. All rights reserved.
 Conwy County Borough Council
 100023380 2021

Allwedd / Key:				
Ph/Rev	Details	Rev by	Chk by	Date
REVISIONS				
 CYNGOR BWRDEISTREF SIROL COUNTY BOROUGH COUNCIL Geraint Edwards, BEng (Hons) CEng FICE				
Pennaeth Gwasanaeth CYNGOR BWRDEISTREF SIROL CONWY Yr Amgylchedd, Ffyrdd a Chylleusterau Environment, Roads and Facilities Conwy Road Machynlleth LL28 5AB		Head of Service CONWY COUNTY BOROUGH COUNCIL Environment, Roads and Facilities Machynlleth Office Conwy Road Machynlleth LL28 5AB		
Adain / Section: Yr Amgylchedd, Ffyrdd a Chylleusterau Environment Roads and Facilities				
Prosiect / Project: Llwybr Rhannu Gogledd Orllewin Abergele Pentre Mawr Dundonald Ave Proposed TRO's and Traffic Calming Abergele				
Graddfa / Scale: NTS		Dyddiad / Date: 19/05/2021		
Darluniwyd gan / Drawn by: JR		Gwiriwyd gan / Checked by: JCS		
Llun Rhif / Drawing No: L/1/01/21/01				Rev:





Hwffraint y Goron - Cofrestr pob hawl.
 © Cyngor Bwrdeistref Sirol Conwy
 10/02/2380 2020
 Crown copyright. All rights reserved.
 Conwy County Borough Council
 10/02/3380 2020


Allwedd / Key:				
Ph/Rev	Details	Rev by	Chk by	Date
REVISIONS				
 CYNGOR BWRDEISTREF SIROL COUNTY BOROUGH COUNCIL Geraint Edwards, BEng (Hons) CEng FICE				
Pennaeth Gwasanaeth CYNGOR BWRDEISTREF SIROL CONWY Yr Amgylchedd, Ffyrdd a Chyllusterau Swyddfa'r Meistr Ffordd Conwy Mochre LL28 5AB		Head of Service CONWY COUNTY BOROUGH COUNCIL Environment, Roads and Facilities Machine Office Conwy Road Mochre LL28 5AB		
Adain / Section: Yr Amgylchedd, Ffyrdd a Chyllusterau Environment Roads and Facilities				
Prosiect / Project: Llwybr Rhannu Gogledd Orllewin Abergele Maes Canol Proposed TRO's and Traffic Calming Abergele				
Graddfa / Scale: NTS		Dyddiad / Date: 19/05/2021		
Darluniwyd gan / Drawn by: JR		Gwirwyd gan / Checked by: JCS		
Llun Rhif / Drawing No: L/1/01/21/02				Rev:

CYNGOR BWRDEISTREF SIROL
 COUNTY BOROUGH COUNCIL

Hawfaint y Goron. Cedwir pob hawl.
 Cyngor Bwrdeistref Sirol Conwy
 100023380 2021
 Crown copyright. All rights reserved.
 Conwy County Borough Council
 100023380 2021



378000N

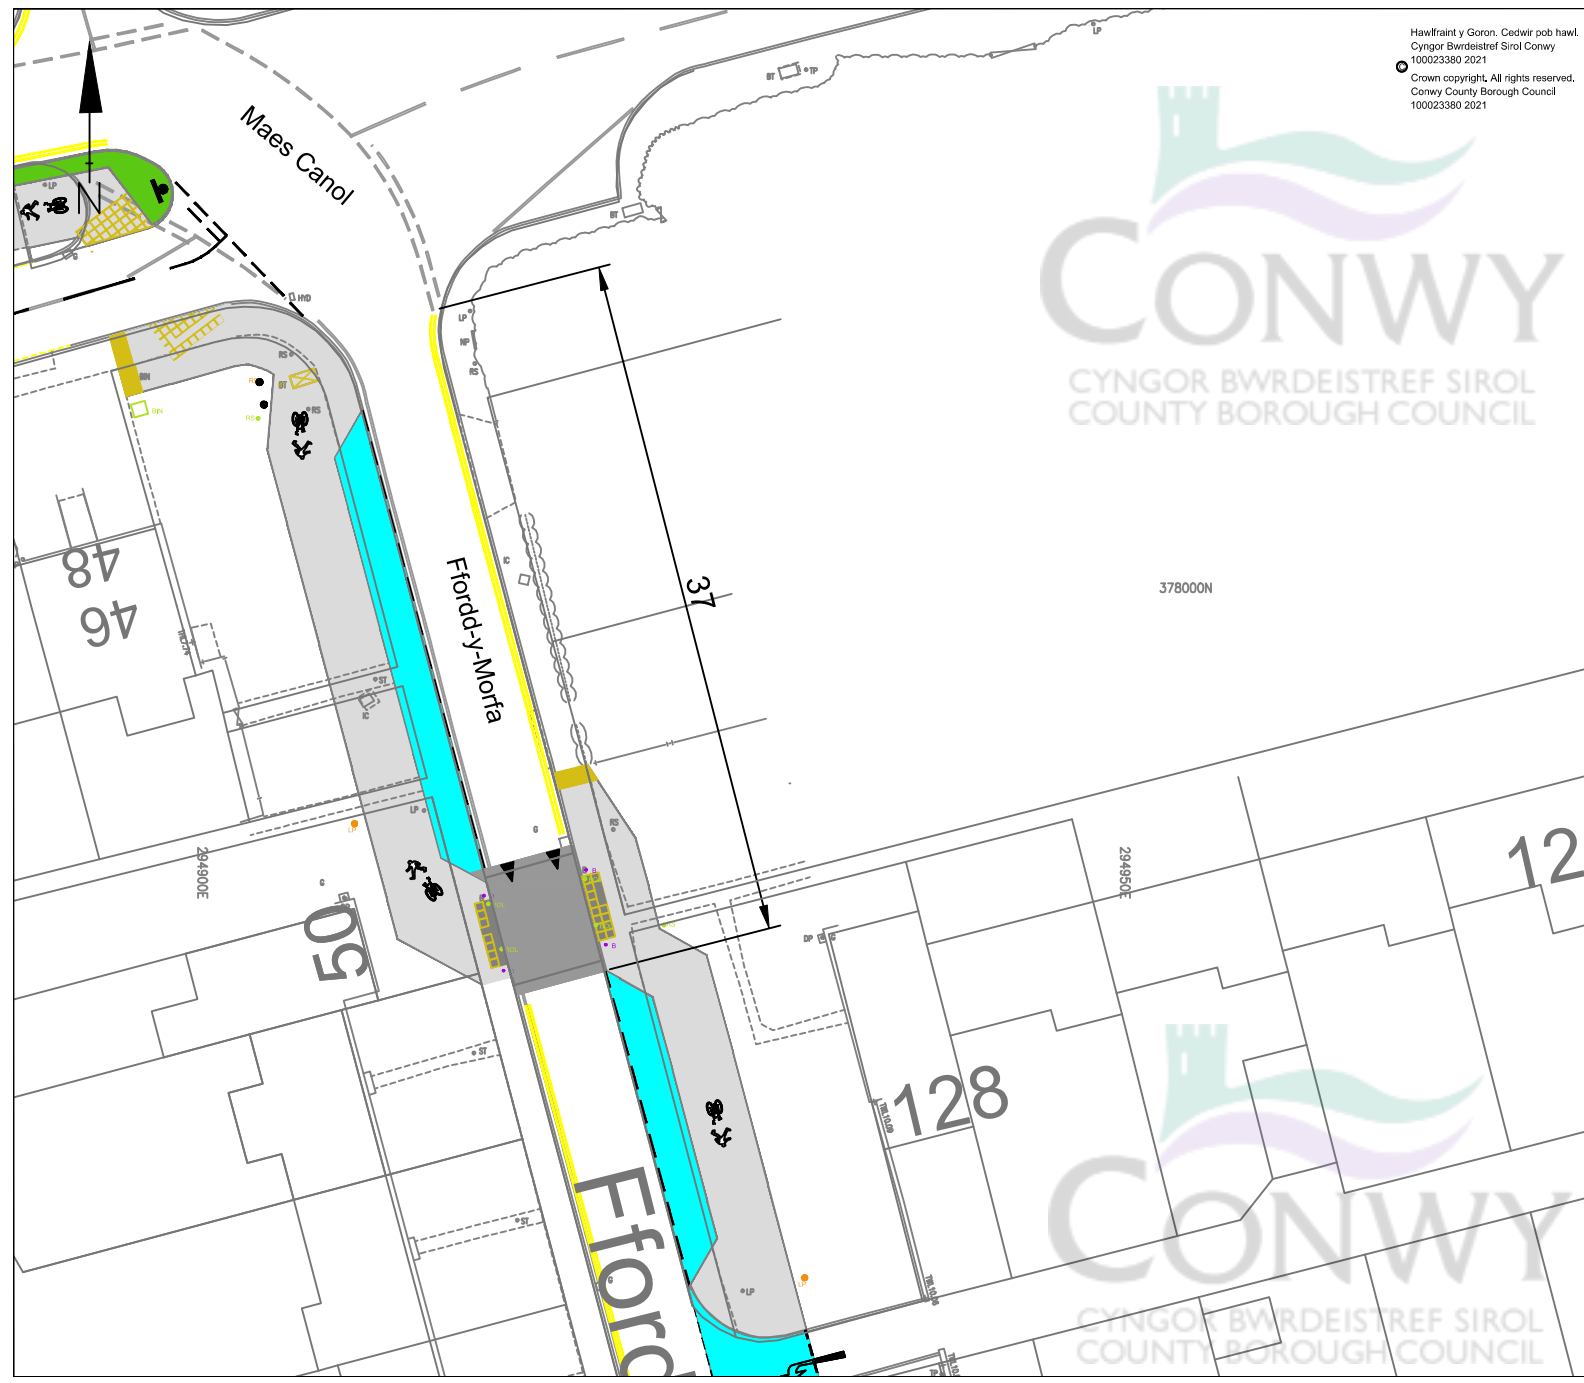

Allwedd / Key:

--	--	--	--	--

Ph/Rev	Details	Rev by	Chk by	Date
REVISIONS				



Geraint Edwards, BEng (Hons) CEng FICE
 Pennaeth Gwasanaeth
 CYNGOR BWRDEISTREF SIROL CONWY
 Yr Amgylchedd, Ffordd a Chylleusterau
 Swyddfa'r Ychydig
 Ffordd Conwy
 Machynlleth
 LL28 5AB

Head of Service
 CONWY COUNTY BOROUGH COUNCIL
 Environment, Roads and Facilities
 Machine Office
 Conwy Road
 Machynlleth
 LL28 5AB

Adain / Section:
 Yr Amgylchedd, Ffordd a Chylleusterau
 Environment Roads and Facilities

Proiect / Project:
**Liwybr Rhannu Gogledd Orllewin Abergele
 Ffordd Y Morfa Proposed TRO's
 and Traffic Calming
 Abergele**

Graddfa / Scale: NTS	Dyddiad / Date: 19/05/2021
-------------------------	-------------------------------

Darluniwyd gan / Drawn by: JR	Gwiriwyd gan / Checked by: JCS
----------------------------------	-----------------------------------

Llun Rhif / Drawing No: L/1/01/21/03	Rev:
--	------

Hawfrait y Goron. Cedwir pob hawl.
 Cyngor Bwrdeistref Sirol Conwy
 100023380 2021
 Crown copyright. All rights reserved.
 Conwy County Borough Council
 100023380 2021



Ph/Rev	Details	Rev by	Chk by	Date
REVISIONS				



Geraint Edwards, BEng (Hons) CEng FICE

Pennaeth Gwasanaeth
 CYNGOR BWRDEISTREF SIROL CONWY
 Yr Amgylchedd, Ffyrdd a Chyfeusterau
 Swyddfa'r Mochin
 Ffordd Conwy
 Mochin
 LL28 5AB

Head of Service
 CONWY COUNTY BOROUGH COUNCIL
 Environment, Roads and Facilities
 Machine Office
 Conwy Road
 Mochin
 LL28 5AB


Adain / Section:
 Yr Amgylchedd, Ffyrdd a Chyfeusterau
 Environment Roads and Facilities


Prosiect / Project:
**Llwybr Rhannu Gogledd Orllewin Abergele
 Ffordd Y Morfa Proposed TRO's
 and Traffic Calming
 Abergele**

Graddfa / Scale: NTS	Dyddiad / Date: 19/05/2021
-------------------------	-------------------------------

Darluniwyd gan / Drawn by: JR	Gwiriwyd gan / Checked by: JCS
----------------------------------	-----------------------------------


Llun Rhif / Drawing No: L/1/01/21/04	Rev:
--	------

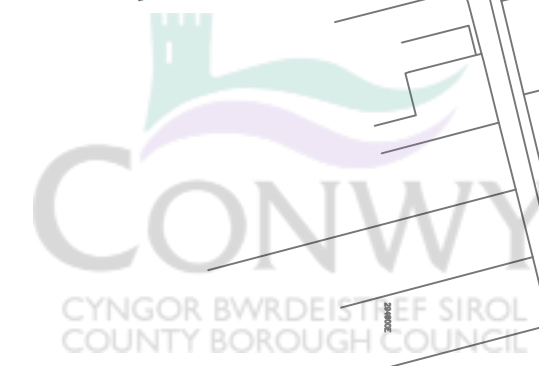

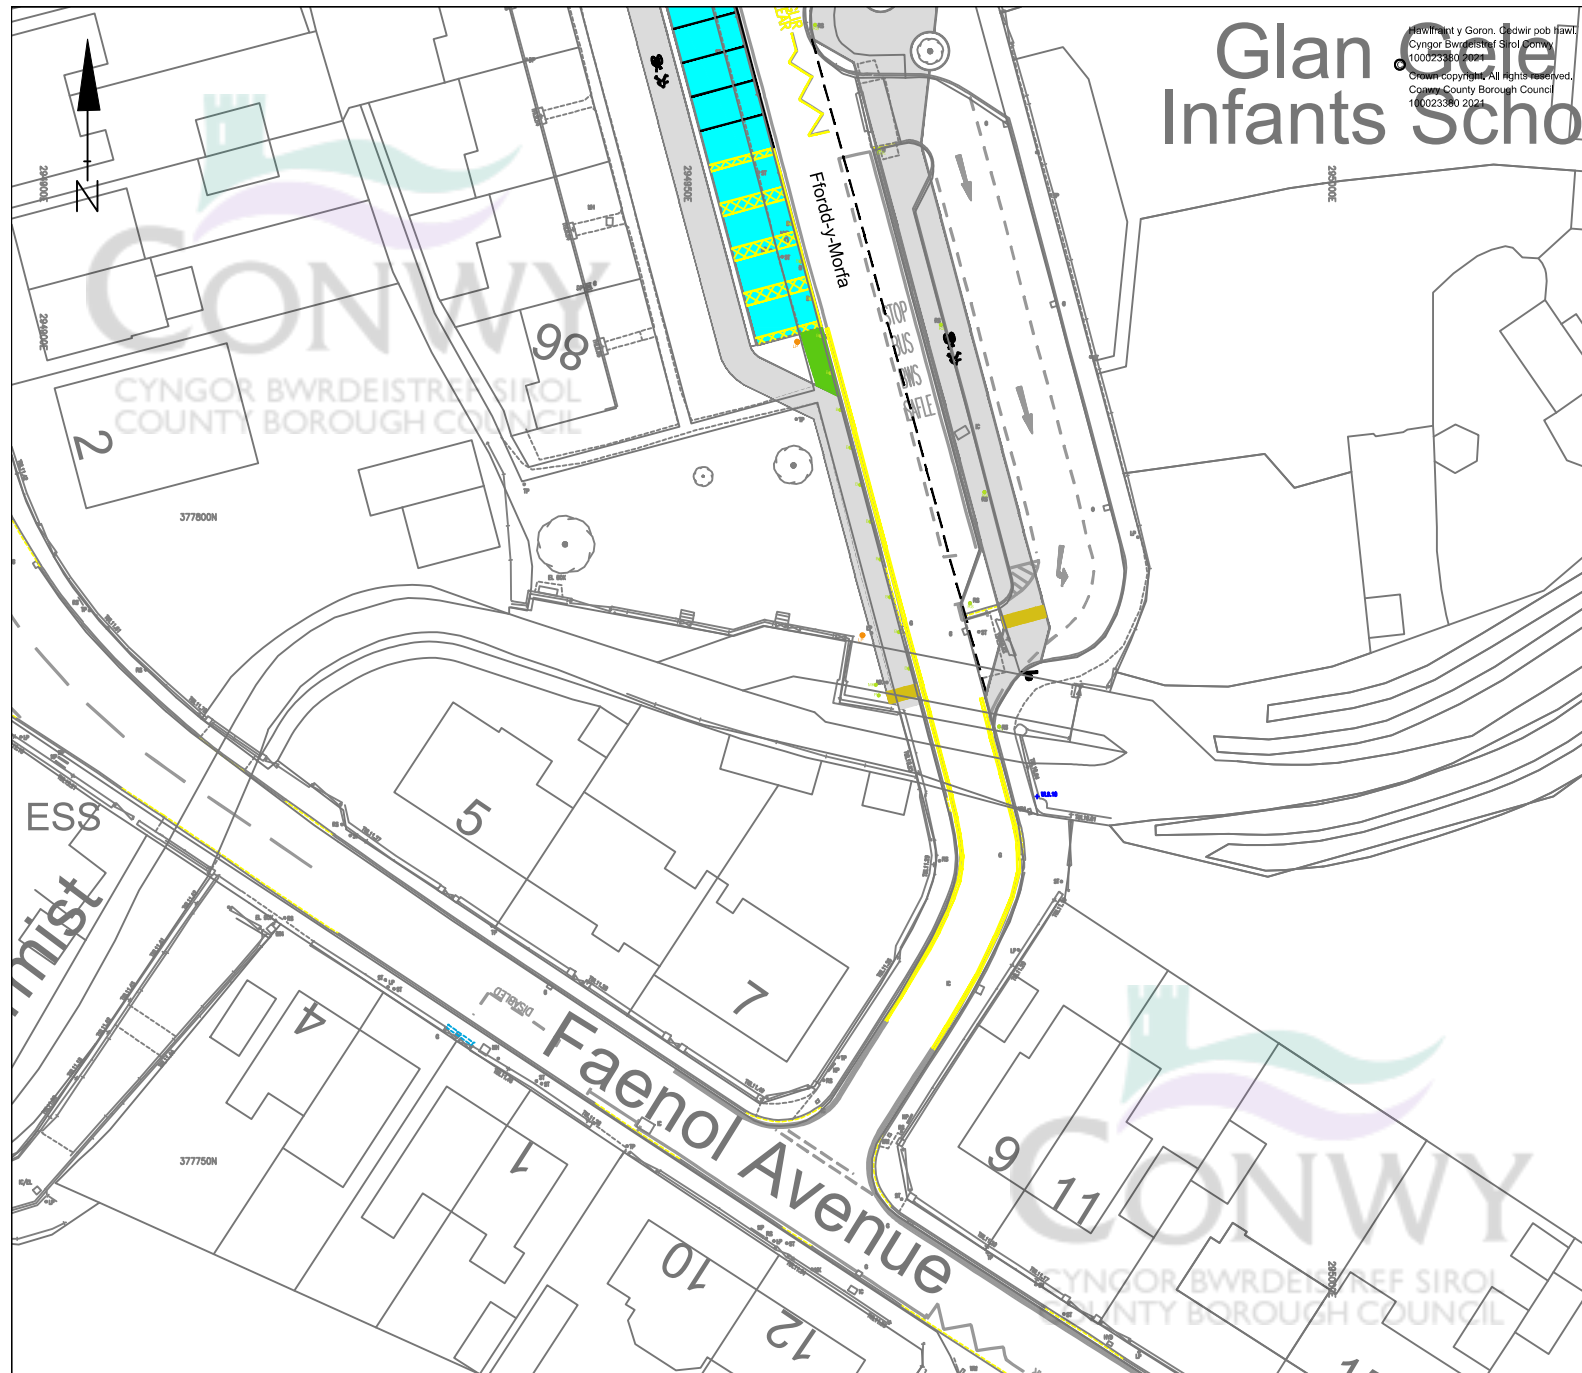

Glan Goleb Infants School

Hwffrwynt y Goron. Gadwir pob hawl i Gyngor Bwrdeistref Sirol Conwy. 100023380 2021. Crown Copyright. All Rights Reserved. Conwy County Borough Council. 100023380 2021.

Allwedd / Key:				
Ph/Rev	Details	Rev by	Chk by	Date
REVISIONS				
 Geraint Edwards, BEng (Hons) CEng FICE				
Pennaeth Gwasanaeth CYNGOR BWRDEISTREF SIROL CONWY Yr Amgylchedd, Ffyrdd a Chytleusterau Swyddfa'r Mochin Ffordd Conwy Mochin LL28 5AB		Head of Service CONWY COUNTY BOROUGH COUNCIL Environment, Roads and Facilities Machine Office Conwy Road Mochin LL28 5AB		
Adain / Section: Yr Amgylchedd, Ffyrdd a Chytleusterau Environment Roads and Facilities				
Prosiect / Project: Llwybr Rhannu Gogledd Orllewin Abergele Ffordd Y Morfa Proposed TRO's and Traffic Calming Abergele				
Graddfa / Scale: NTS		Dyddiad / Date: 19/05/2021		
Darlunwyd gan / Drawn by: JR		Gwirwyd gan / Checked by: JCS		
Llun Rhif / Drawing No: L/1/01/21/05				Rev: