


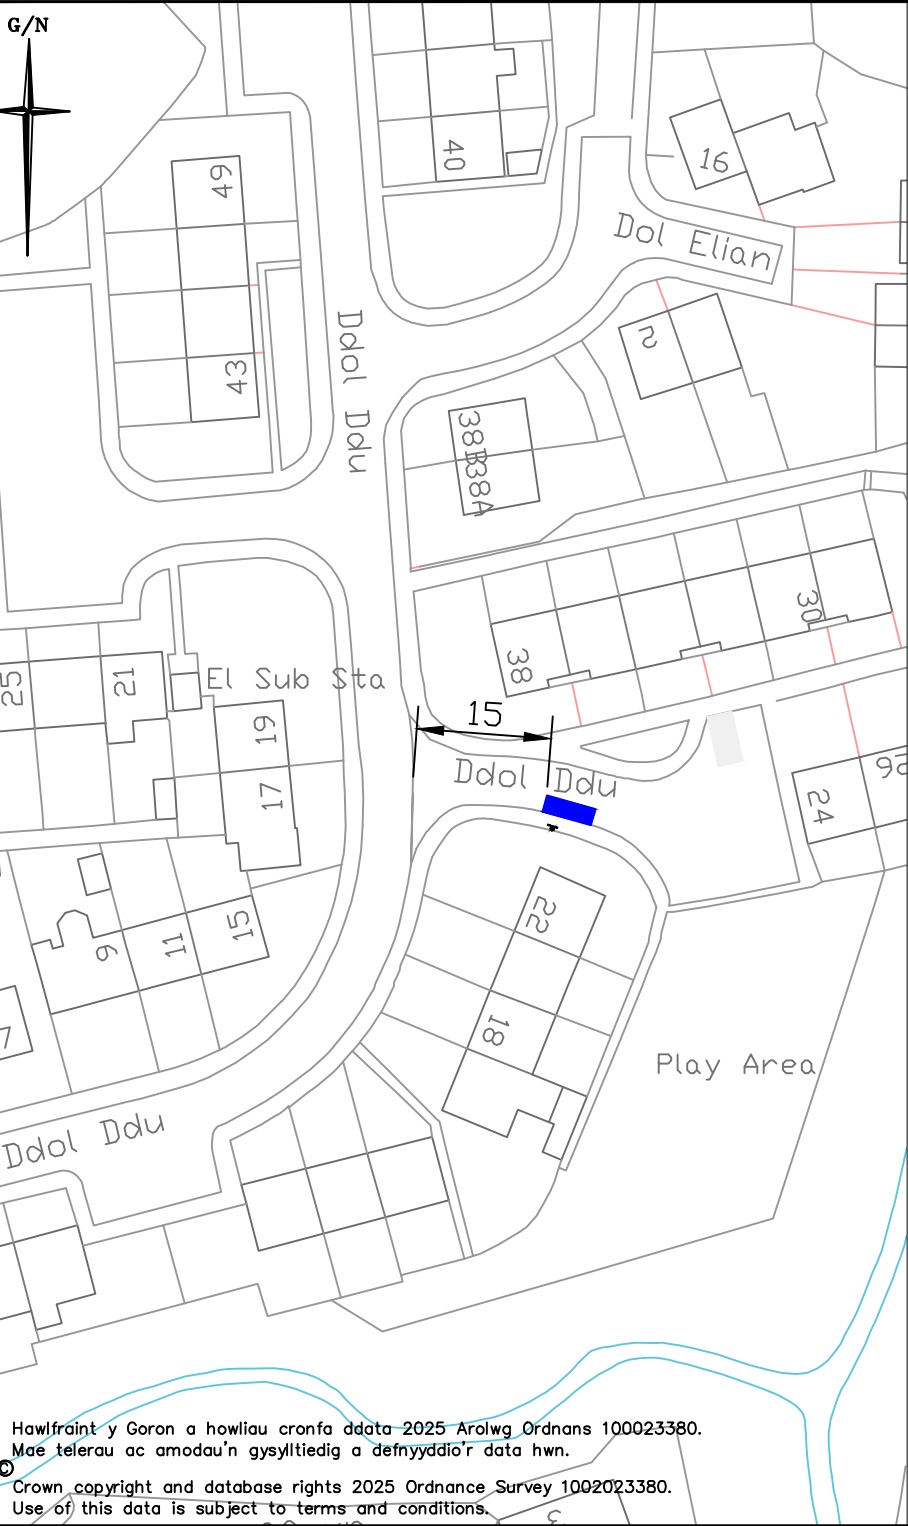

Hawlfraint y Goron a howliau cronfa ddata 2025 Arolwg Ordnans 100023380.  
Mae telerau ac amodau'n gysylltiedig a defnyddio'r data hwn.  
© Crown copyright and database rights 2025 Ordnance Survey 1002023380.  
Use of this data is subject to terms and conditions.

MANYLION ARWYDD / SIGN DETAIL


P

Trigolyn  
anabl  
deilydd  
trwydded  
yn unig

Disabled  
resident  
permit  
holder only

|                  |       |               |
|------------------|-------|---------------|
| Scheme Ref.      | ANABL |               |
| SignRef.         | 1     | x-height 20.0 |
| Letter colour    | BLACK | SIGN FACE     |
| Background       | WHITE | Width 250MM   |
| Border           | BLACK | Height 500MM  |
| Material CLASS-1 |       | Area 0.13SQ.M |

MANYLION MARC FFORDD / ROAD MARKING DETAIL

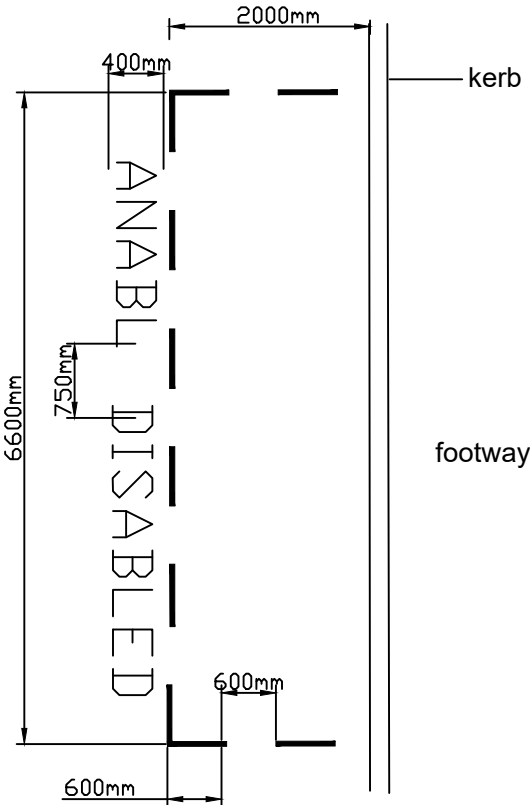

- ALLWEDD / KEY:
- Marcio bae arfaethedig - TRSGD 1028.4
  - Proposed bay marking - TRSGD 1028.4
  - Post newydd (76mm) a godi arwydd S1
  - New post (76mm) a erect sign S1

NODDIAU / NOTES:

Rhaid darparu pob marc ffordd gerbydau yn unol a Rheoliadau a Chyfarwyddiadau Cyffredinol Arwyddion Traffig 2016, y Llawlyfr Arwyddion Traffig (Penodau 1-8), a darluniau gwaith Llywodreath Cymru - Rhaid darparu testun Cymraeg uwch ben y testun Saesneg, yn unol a pholisi Conwy.

All carriageway markings must be provided in accordance with the Traffic Signs and General Directions 2016, the Traffic Signs Manual (Chapters 1-8), and Welsh Assembly Government working drawings - Welsh text must be provided above English text, as per Conwy policy.

Pob dimensiwn mewn milimedrau oni bai y dangosir.  
All dimensions are in millimetres unless stated.

|                                                                |                    |          |          |         |
|----------------------------------------------------------------|--------------------|----------|----------|---------|
| TEITL/ TITLE                                                   |                    |          |          |         |
| Gorchymyn Bae Parcio Preswylwyr Anabl 2025                     |                    |          |          |         |
| Disabled Person's Parking Bay Order 2025                       |                    |          |          |         |
| 36 Ddol Ddu                                                    |                    |          |          |         |
| Old Colwyn                                                     |                    |          |          |         |
| A                                                              |                    |          |          |         |
| Ph/Rev                                                         | Manylion / Details | Diwyg Ph | Gwir gan | Dyddiad |
| DIWYGIADAU / REVISIONS (Os yw'n berthnasol / When applicable). |                    | Rev by   | Chk by   | Date    |

Geraint Edwards, BEng (Hons) CEng FICE

Pennaeth Yr Amgylchedd, Ffyrdd a Gwybodaeth, Roads and Facilities  
CYNGOR BWRDEISTREF SIROL CONWY CONWY COUNTY BOROUGH COUNCIL  
Bwlch Post 1 PO Box1  
Conwy Conwy  
LL32 9GN LL32 9GN

GRADDFA/ SCALE:  
Ddim i Raddfa - Not to Scale

|                        |                             |
|------------------------|-----------------------------|
| DARLUNIWYDD/ DRAWN BY: | AWDURDODWYD/ AUTHORISED BY: |
| JTG                    | JCS                         |

DYDDIAD/ DATE:  
Mehefin/ June 2025

LLUN RHIF/ DWG NO:  
L/30/11/25/10