


**EXISTING DRAINAGE NOTES**

THE LOCATION LINE & LEVEL OF ALL KNOWN EXISTING DRAINAGE PIPEWORK INDICATED ON THIS DRAWING IS APPROXIMATE AND FOR GUIDANCE PURPOSES ONLY.

IT IS THE CONTRACTOR'S RESPONSIBILITY TO DETERMINE THE EXACT LEVEL AND ANGLE BY WAY OF HAND EXCAVATED TRIAL PITS PRIOR TO THE COMMENCEMENT OF ANY EXCAVATION WORKS ON SITE. THE CONTRACTOR SHALL TAKE ALL NECESSARY PRECAUTIONS AND MAINTAIN THE STRUCTURAL INTEGRITY OF ALL ABOVE AND BELOW GROUND SERVICE INSTALLATIONS.

**KEY**

- FWS EXISTING FOUL WATER SEWER
- SWD EXISTING SW DRAIN
- FWD EXISTING FOUL WATER DRAIN
- PM EXISTING PUMP MAIN
- RG EXISTING ROAD GULLY

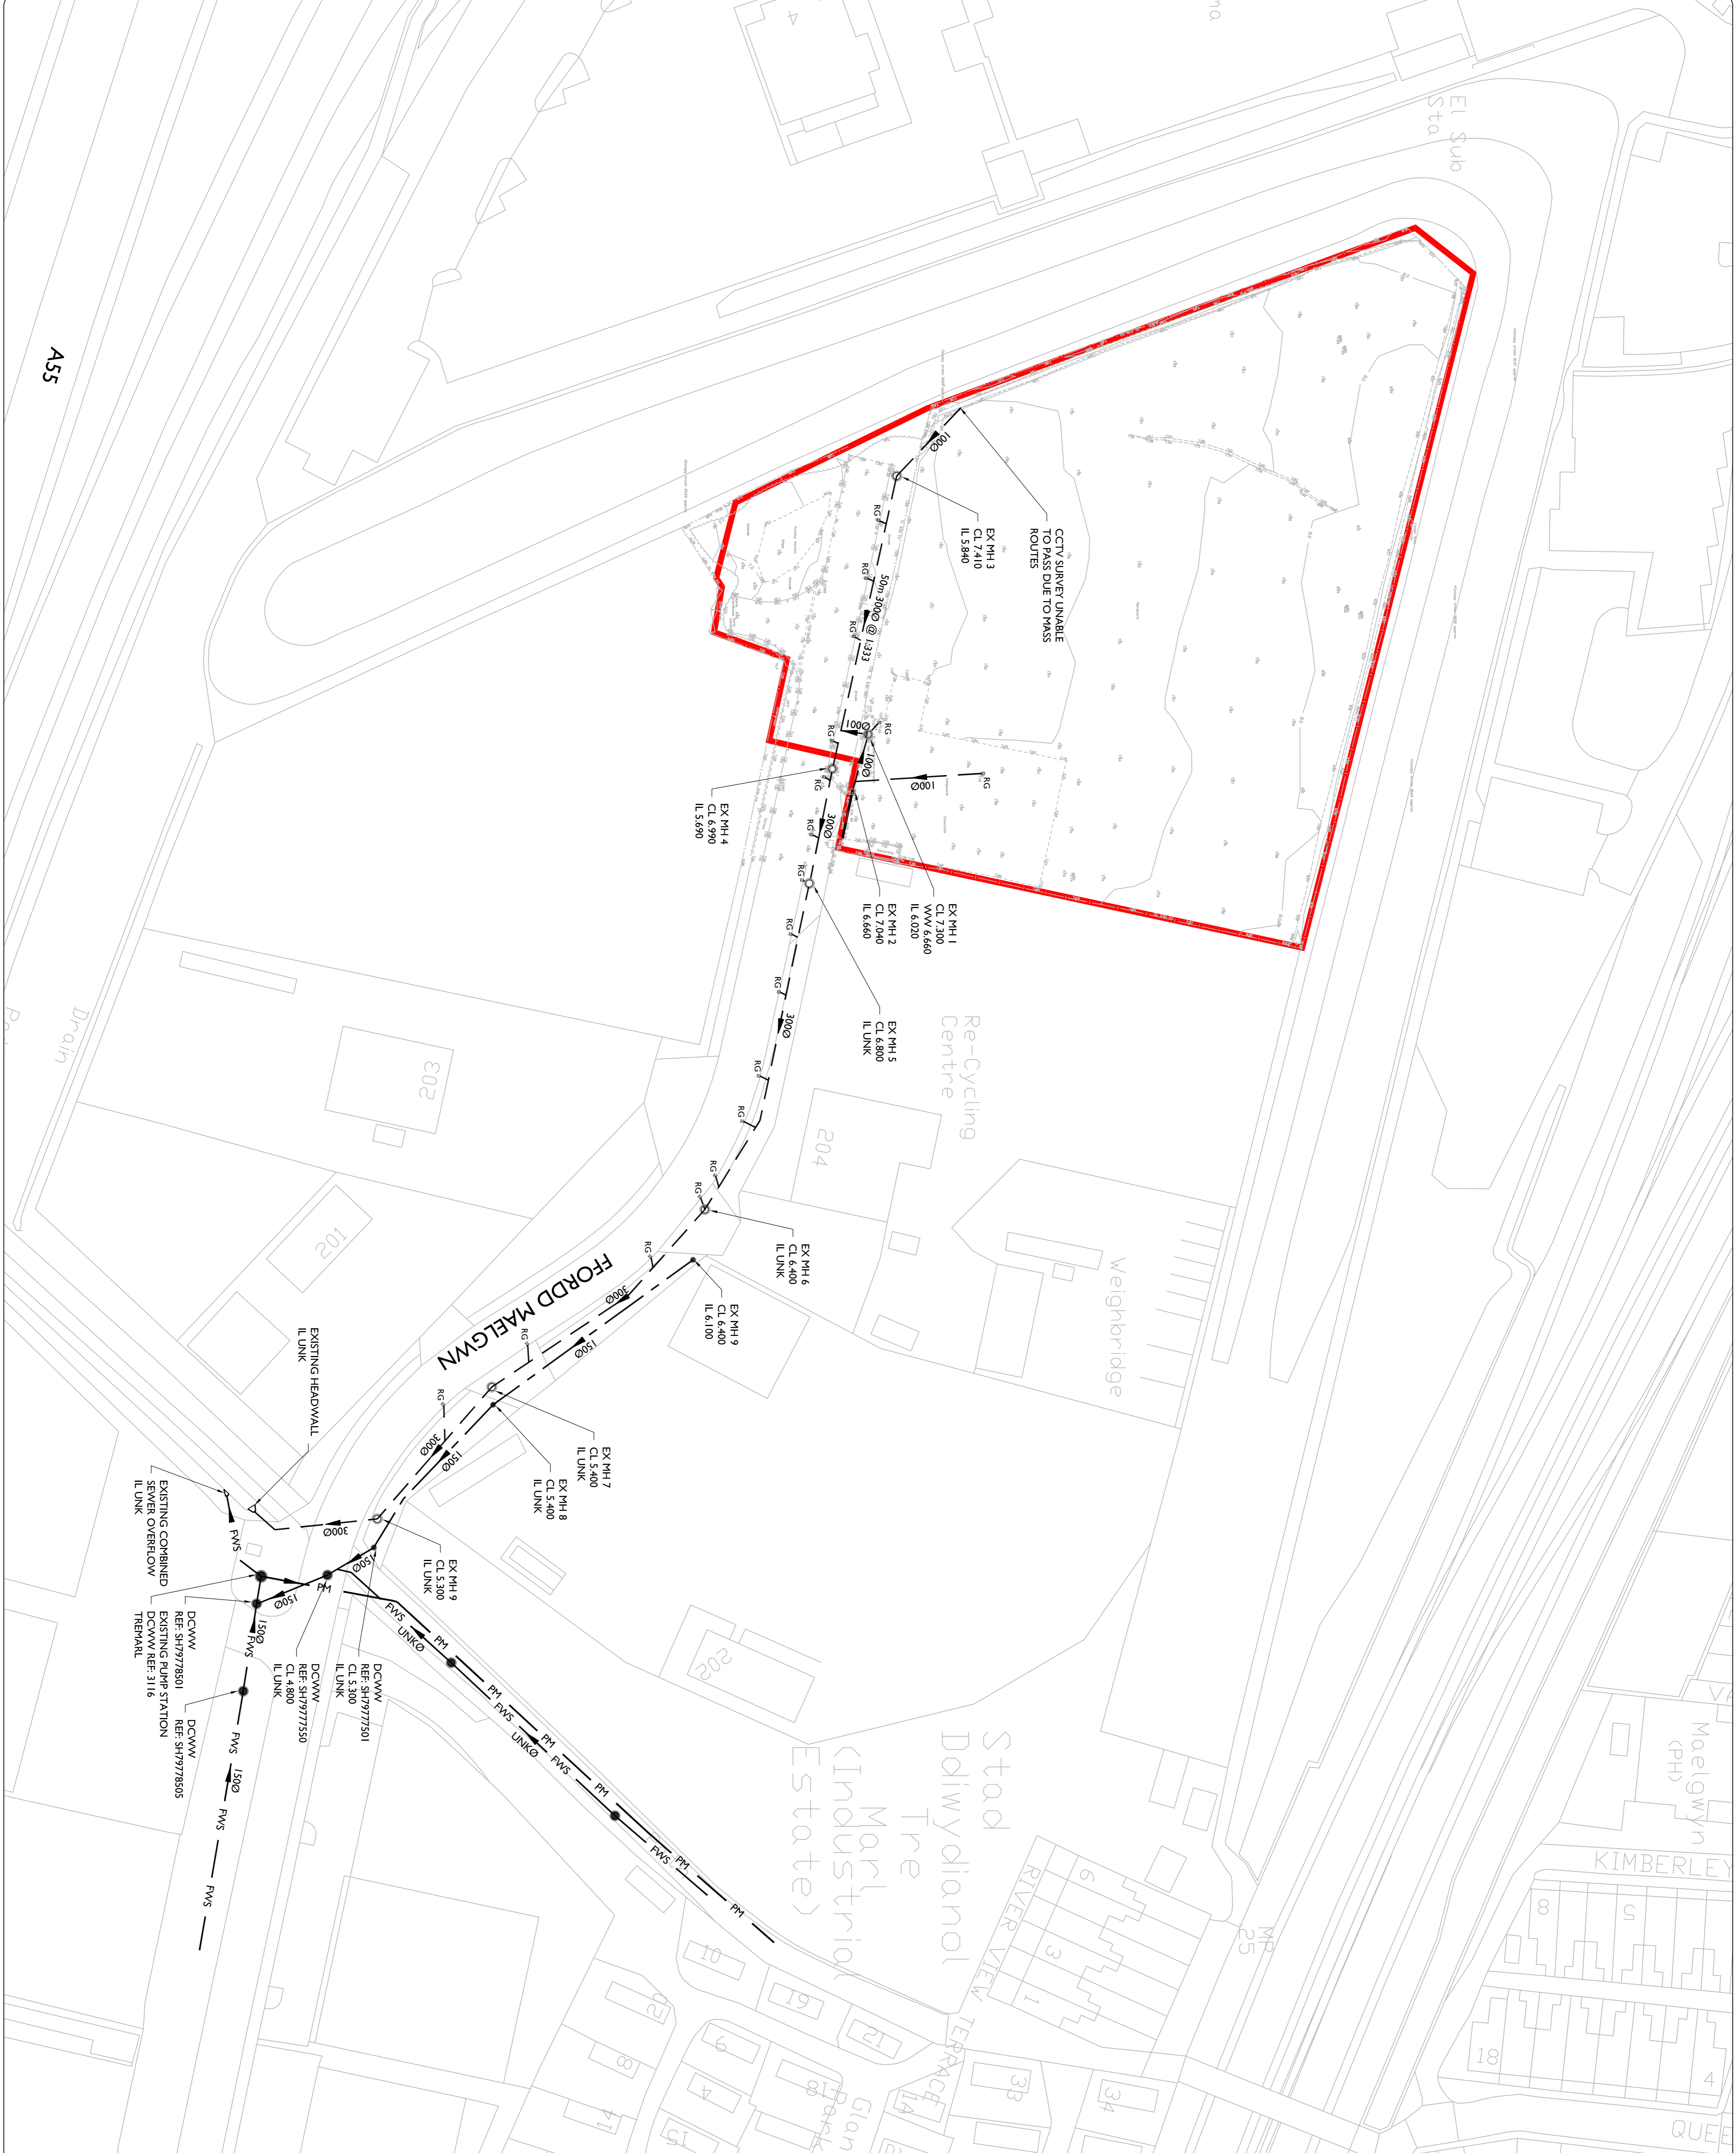

REV	DESCRIPTION	BY	CHK	APP	DATE
P02	EX MH9 ADDED	JR	RH	JP	27.06.2023

**JPS** | CIVIL + STRUCTURAL ENGINEERS  
 +44 (0)1244 897498 | www.jpsstructural.co.uk | info@jpsstructural.co.uk

PROJECT	LANDUDNO JUNCTION WASTE TRANSFER SITE
TITLE	DRAINAGE SCHEME EXISTING LAYOUT
CLIENT	CONWY COUNTY BOROUGH COUNCIL
DATE	15.06.2023
DRAWN BY	JR
CHECKED BY	RH
APPROVED BY	JP
SCALE (@ A1)	1:500
PROJECT NUMBER	16019
DRAWING NUMBER	LJW-JPS-XX-XX-DR-C-0501
REV	P02