

Colwyn Bay Town Centre proposals 2020






Proposals for individual streets


Abergele Road

- Wider, better quality pavements
- Better quality street furniture (such as benches, planters, lighting) and signs
- More trees and planting
- Better defined, safer cycle route
- 20mph speed limit
- One way traffic flow (West), between Greenfield Road and Penrhyn Road
- New town centre square at corner of St Paul's Church grounds

NOTES

KEY

-  Arwyneb bwrdd uwch arfaethedig / Proposed raised table surface
-  Lôn feiciau arfaethedig / Proposed cycle lane
-  Llinell cwrw newydd arfaethedig / Proposed new kerb line
-  Llinell cwrw isel newydd arfaethedig / Proposed new drop kerb line
-  Bariau parcio cylch 2m arfaethedig / Proposed 2m hoop parking barriers
-  Plannwr 1.2m x 4.6m arfaethedig / Proposed 1.2m x 4.6m planter

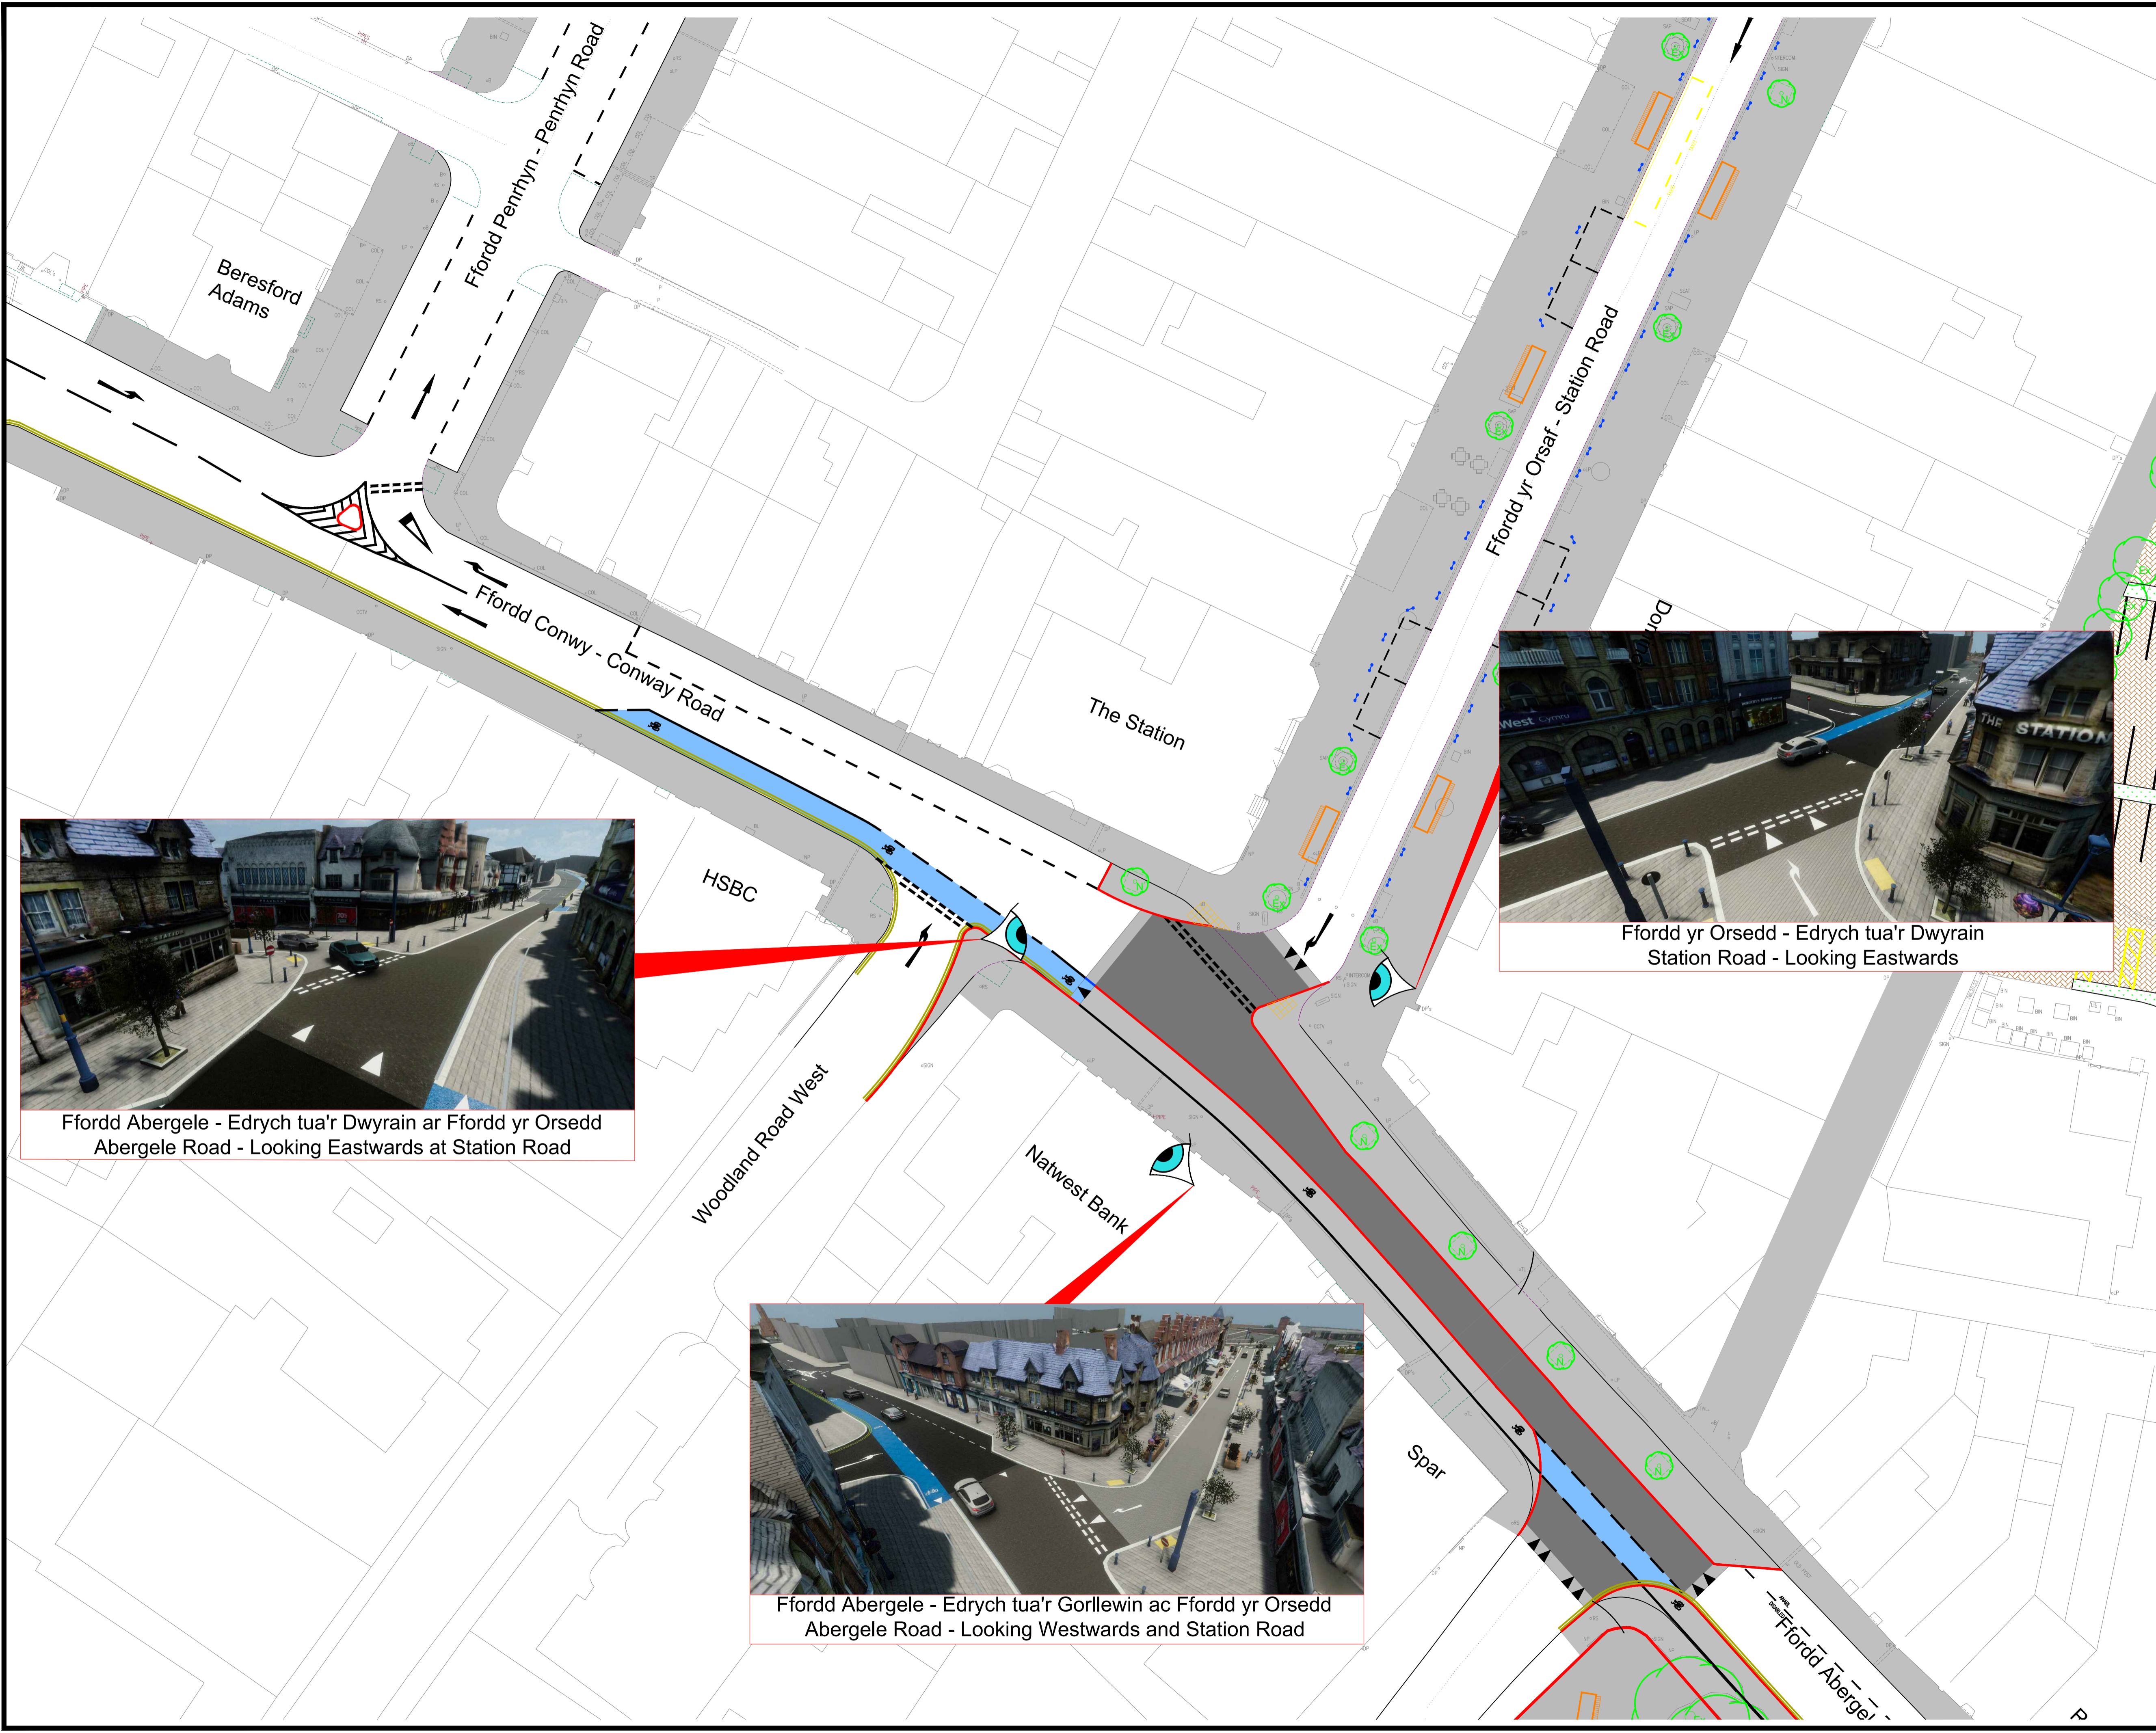

Ffordd Abergele - Edrych tua'r Dwyrain ar Ffordd yr Orsedd Abergele Road - Looking Eastwards at Station Road



Ffordd yr Orsedd - Edrych tua'r Dwyrain Station Road - Looking Eastwards



Ffordd Abergele - Edrych tua'r Gorllewin ac Ffordd yr Orsedd Abergele Road - Looking Westwards and Station Road

REV	DETAIL	DRAWN	CHECKED	DATE

PROJECT
Gwellianau Canol Tref Bae Colwyn
Colwyn Bay Town Centre Improvements

TITLE
Cynllun Cysyniad - Taflen 2 o 6
Concept Design - Sheet 2 of 6

CLIENT
ERF Traffic & Network Management

SCALE @ A1:	DRAWN:	CHECKED:	APPROVED:	DWG STATUS:
1:250	AGW DATE: 26-08-20	KS DATE: 26-08-20	DT DATE: 26-08-20	-

CONWY
 CYNGOR BWRDEISTREF SIRIOL
 COUNTY BOROUGH COUNCIL







ENVIRONMENT, ROADS & FACILITIES
 G.B. Edwards BEng (Hons) CEng FICE
 Head of Environment Roads & Facilities
 Mochdre Offices, Conway Road,
 Mochdre, LL26 5AB.
 Tel: (01492) 575337
 Fax: (01492) 575199



PROJECT Ref:	DRAWING No:	REV
ERTN1904N /	102	A

CAD File Ref: ERTN1904N.dwg
 Layout: A0000.dwg

NOTES

KEY


-  Arwyneb bwrdd uwch arfaethedig / Proposed raised table surface
-  Lôn feiciau arfaethedig / Proposed cycle lane
-  Llinell cwrw newydd arfaethedig / Proposed new kerb line
-  Llinell cwrw isel newydd arfaethedig / Proposed new drop kerb line
-  Bariau parcio cylch 2m arfaethedig / Proposed 2m hoop parking barriers
-  Plannwr 1.2m x 4.6m arfaethedig / Proposed 1.2m x 4.6m planter

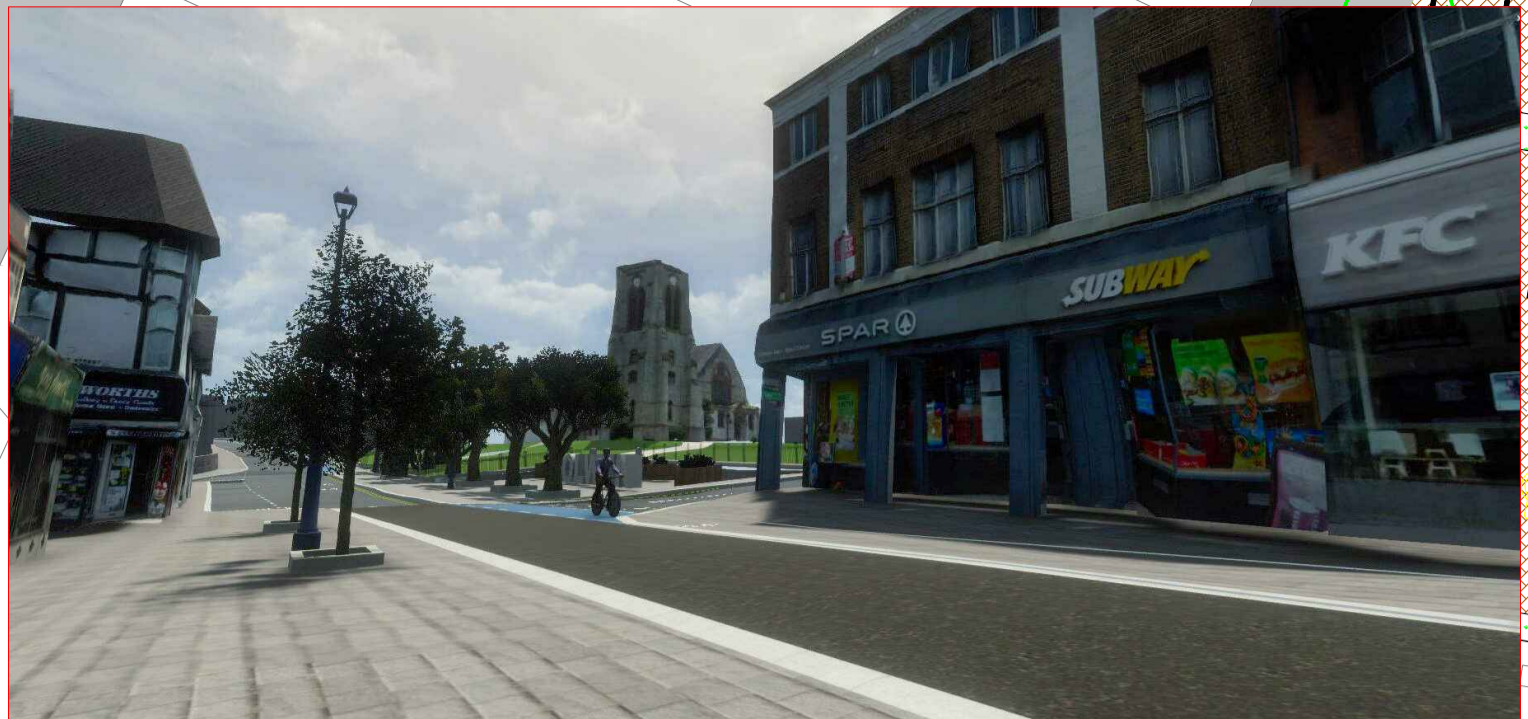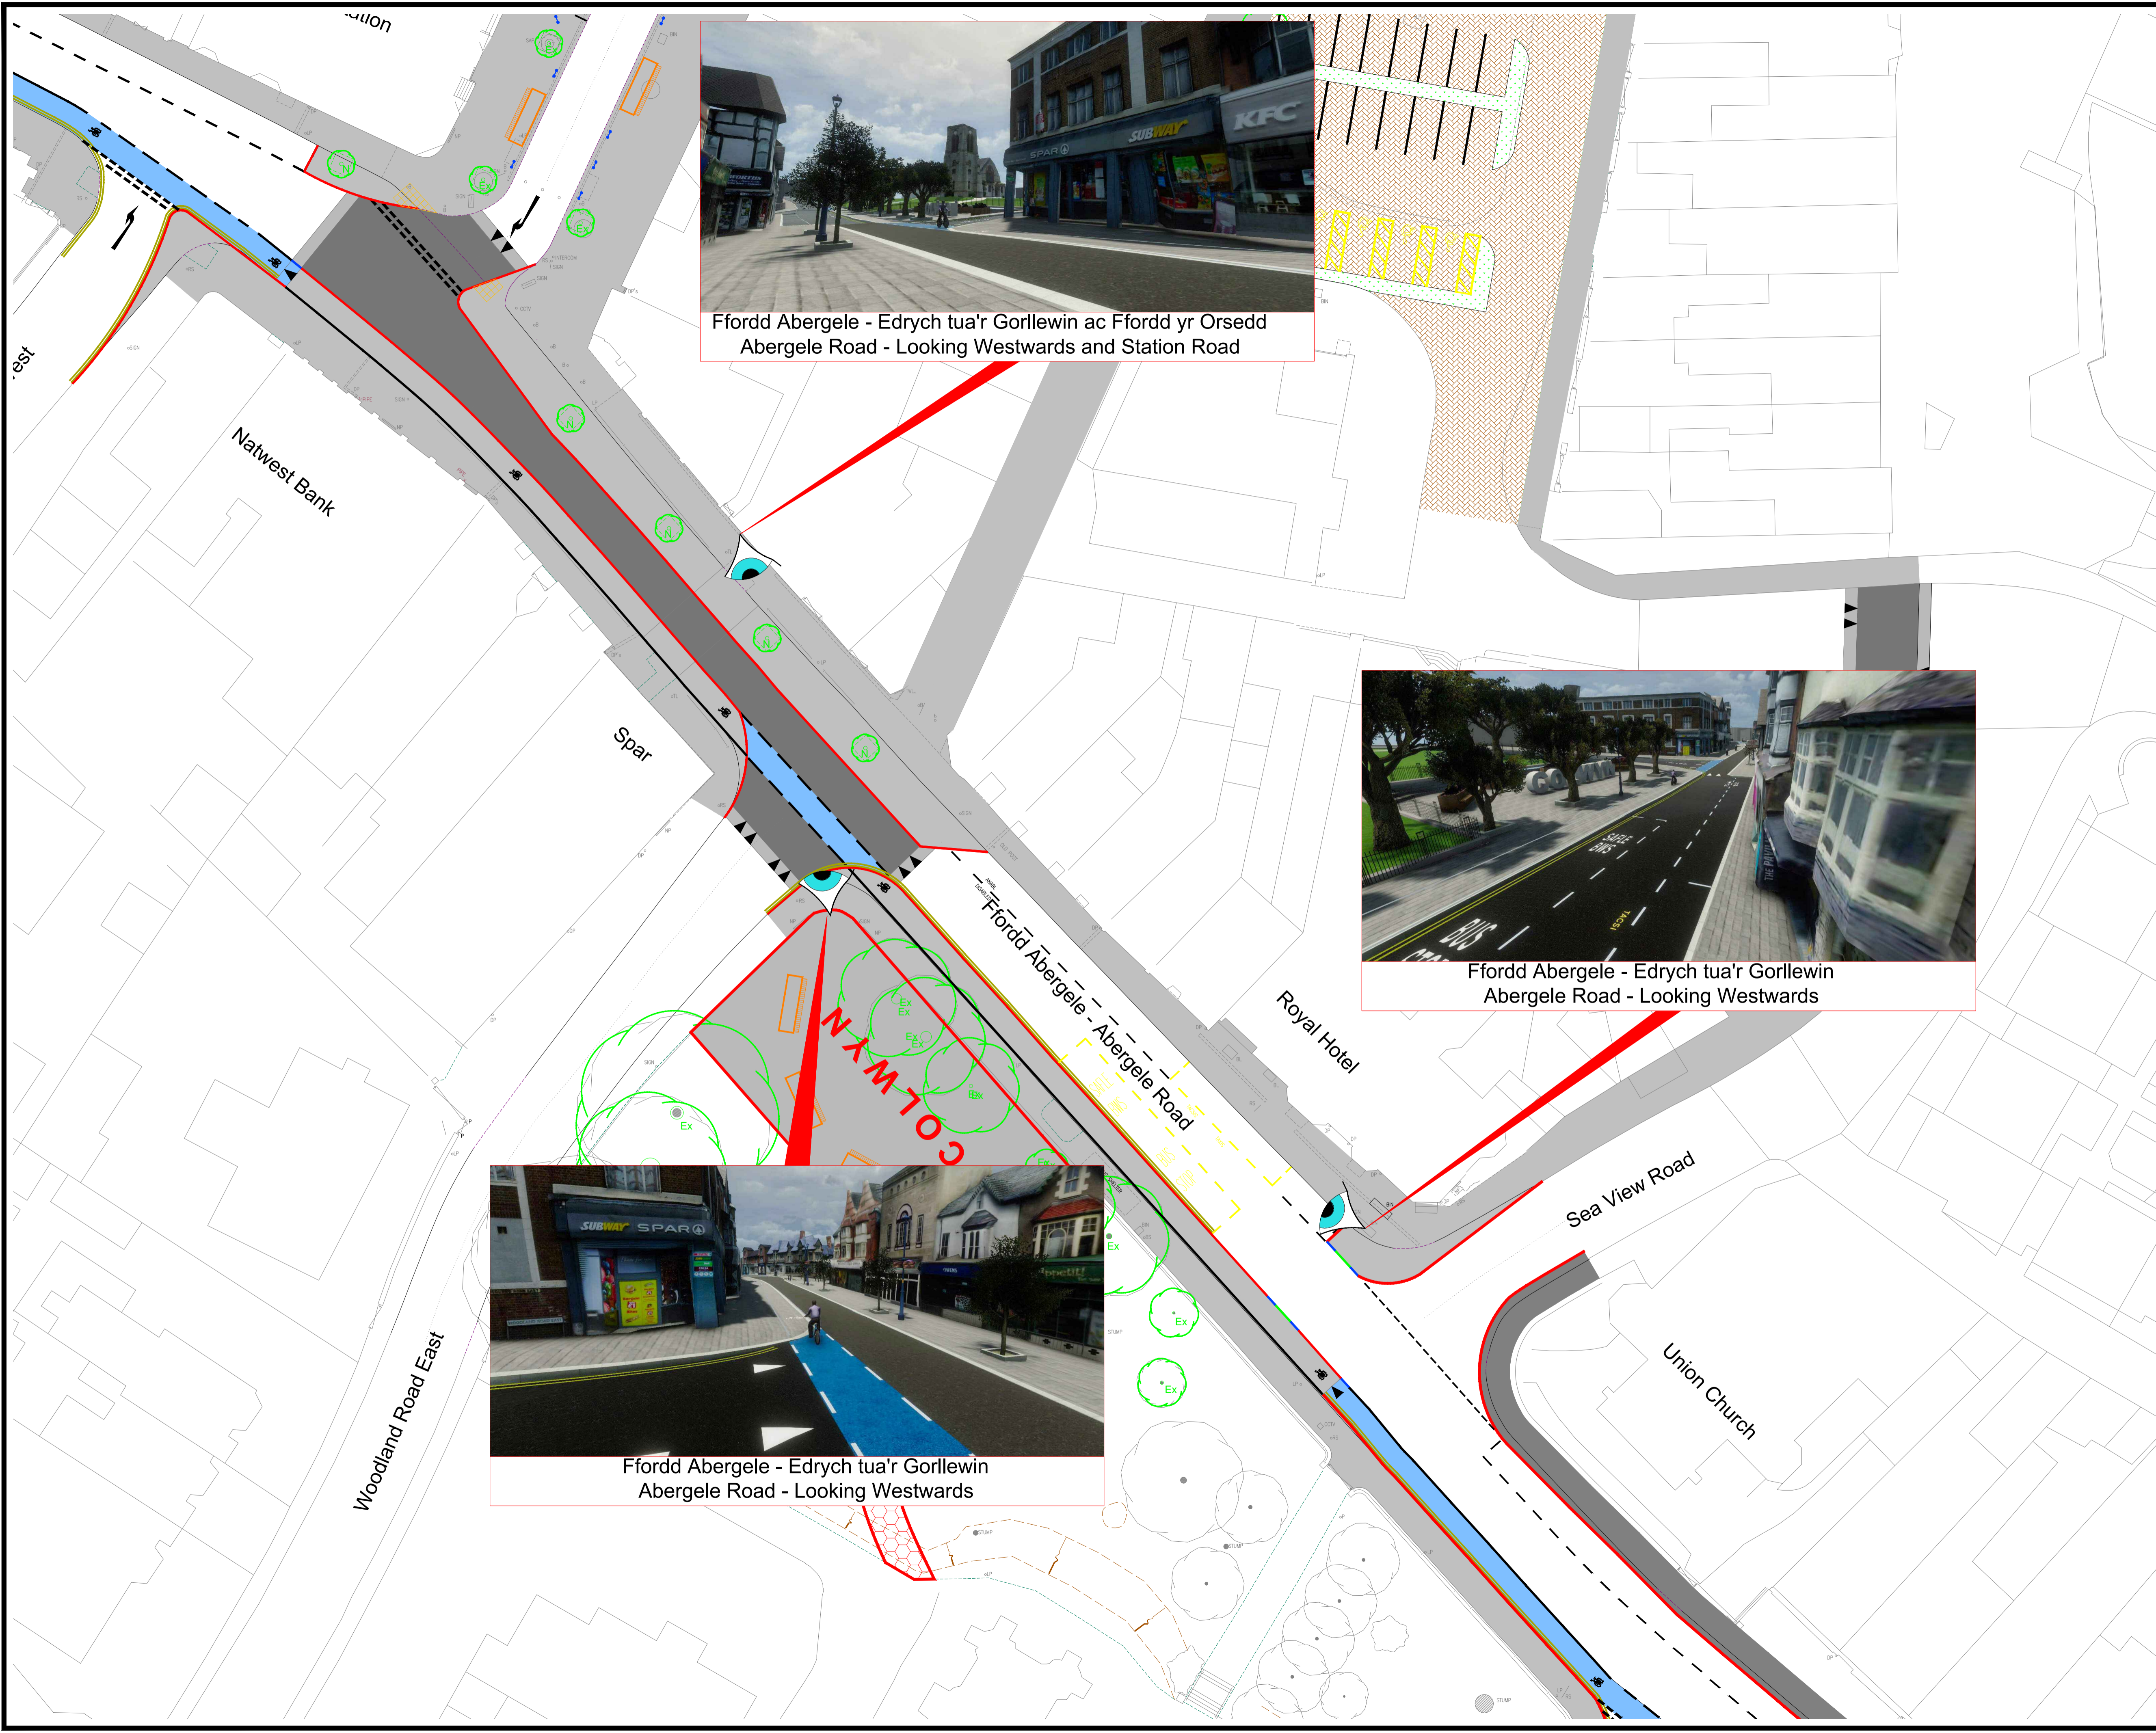

Ffordd Abergele - Edrych tua'r Gorllewin ac Ffordd yr Orsedd Abergele Road - Looking Westwards and Station Road



Ffordd Abergele - Edrych tua'r Gorllewin Abergele Road - Looking Westwards

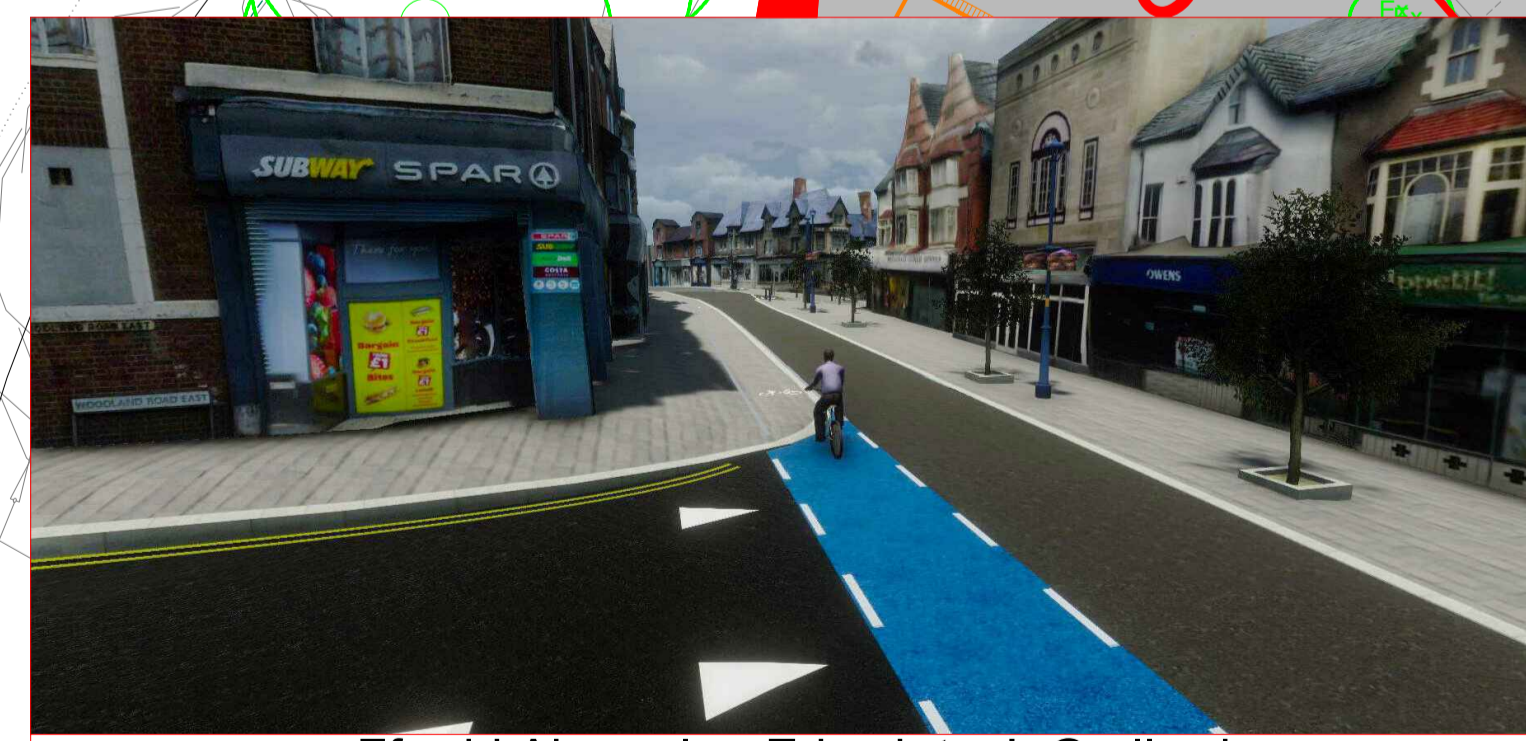

Ffordd Abergele - Edrych tua'r Gorllewin Abergele Road - Looking Westwards

REV	DETAIL	DRAWN	CHECKED	DATE

PROJECT
Gwellianau Canol Tref Bae Colwyn
Colwyn Bay Town Centre Improvements

TITLE
Cynllyn Cysyniad - Taflen 3 o 6
Concept Design - Sheet 3 of 6

CLIENT
ERF Traffic & Network Management

SCALE @ A1:	DRAWN:	CHECKED:	APPROVED:	DWG STATUS:
1:250	AGW	KS	DT	-
	DATE:	DATE:	DATE:	
	26-08-20	26-08-20	26-08-20	

CONWY
 ENVIRONMENT, ROADS & FACILITIES
 G.B. Edwards BEng (Hons) CEng FICE
 Head of Environment, Roads & Facilities
 Mochdre Offices, Conway Road,
 Mochdre, LL26 5AB.
 Tel: (01492) 575337
 Fax: (01492) 575199

PROJECT Ref:	DRAWING No:	REV
ERTN1904N /	103	A

CAD File Ref: 100023380-0000-0000-0000-0000-0000
 Legend: Conwy Council

Penrhyn Road

- 20mph speed limit
- Reversed one way traffic flow (from Abergele Road to Princes Drive), to give access to new quality car park on the former Market Hall site

Princes Drive / Victoria Avenue

- Wider, better quality pavements
- Better quality street furniture (such as benches, planters, lighting) and signs
- More trees and planting
- Better defined, safer cycle route (including route to the waterfront and promenade)
- 20mph speed limit
- One way traffic flow (East), between Penrhyn Road and Station Road



Maes Parcïo Rhodfa'r Tywysog - Edrych tua'r Dwyrain
Car Park on Princes Drive - Looking Eastwards



Rhodfa'r Tywysog - Edrych fyny Ffordd yr Orsedd
Princes Drive - Looking up Station Road




Rhodfa'r Tywysog - Edrych fyny Ffordd yr Orsedd
Princes Drive - Looking up Station Road



Ffordd Penrhyn - Edrych tua'r Dwyrain at lawr Rhodfa'r Tywysog
Penrhyn Road - Looking Eastwards down Princes Drive



Rhodfa'r Tywysog - Edrych tua'r Dwyrain
Princes Drive - Looking in an Easterly direction

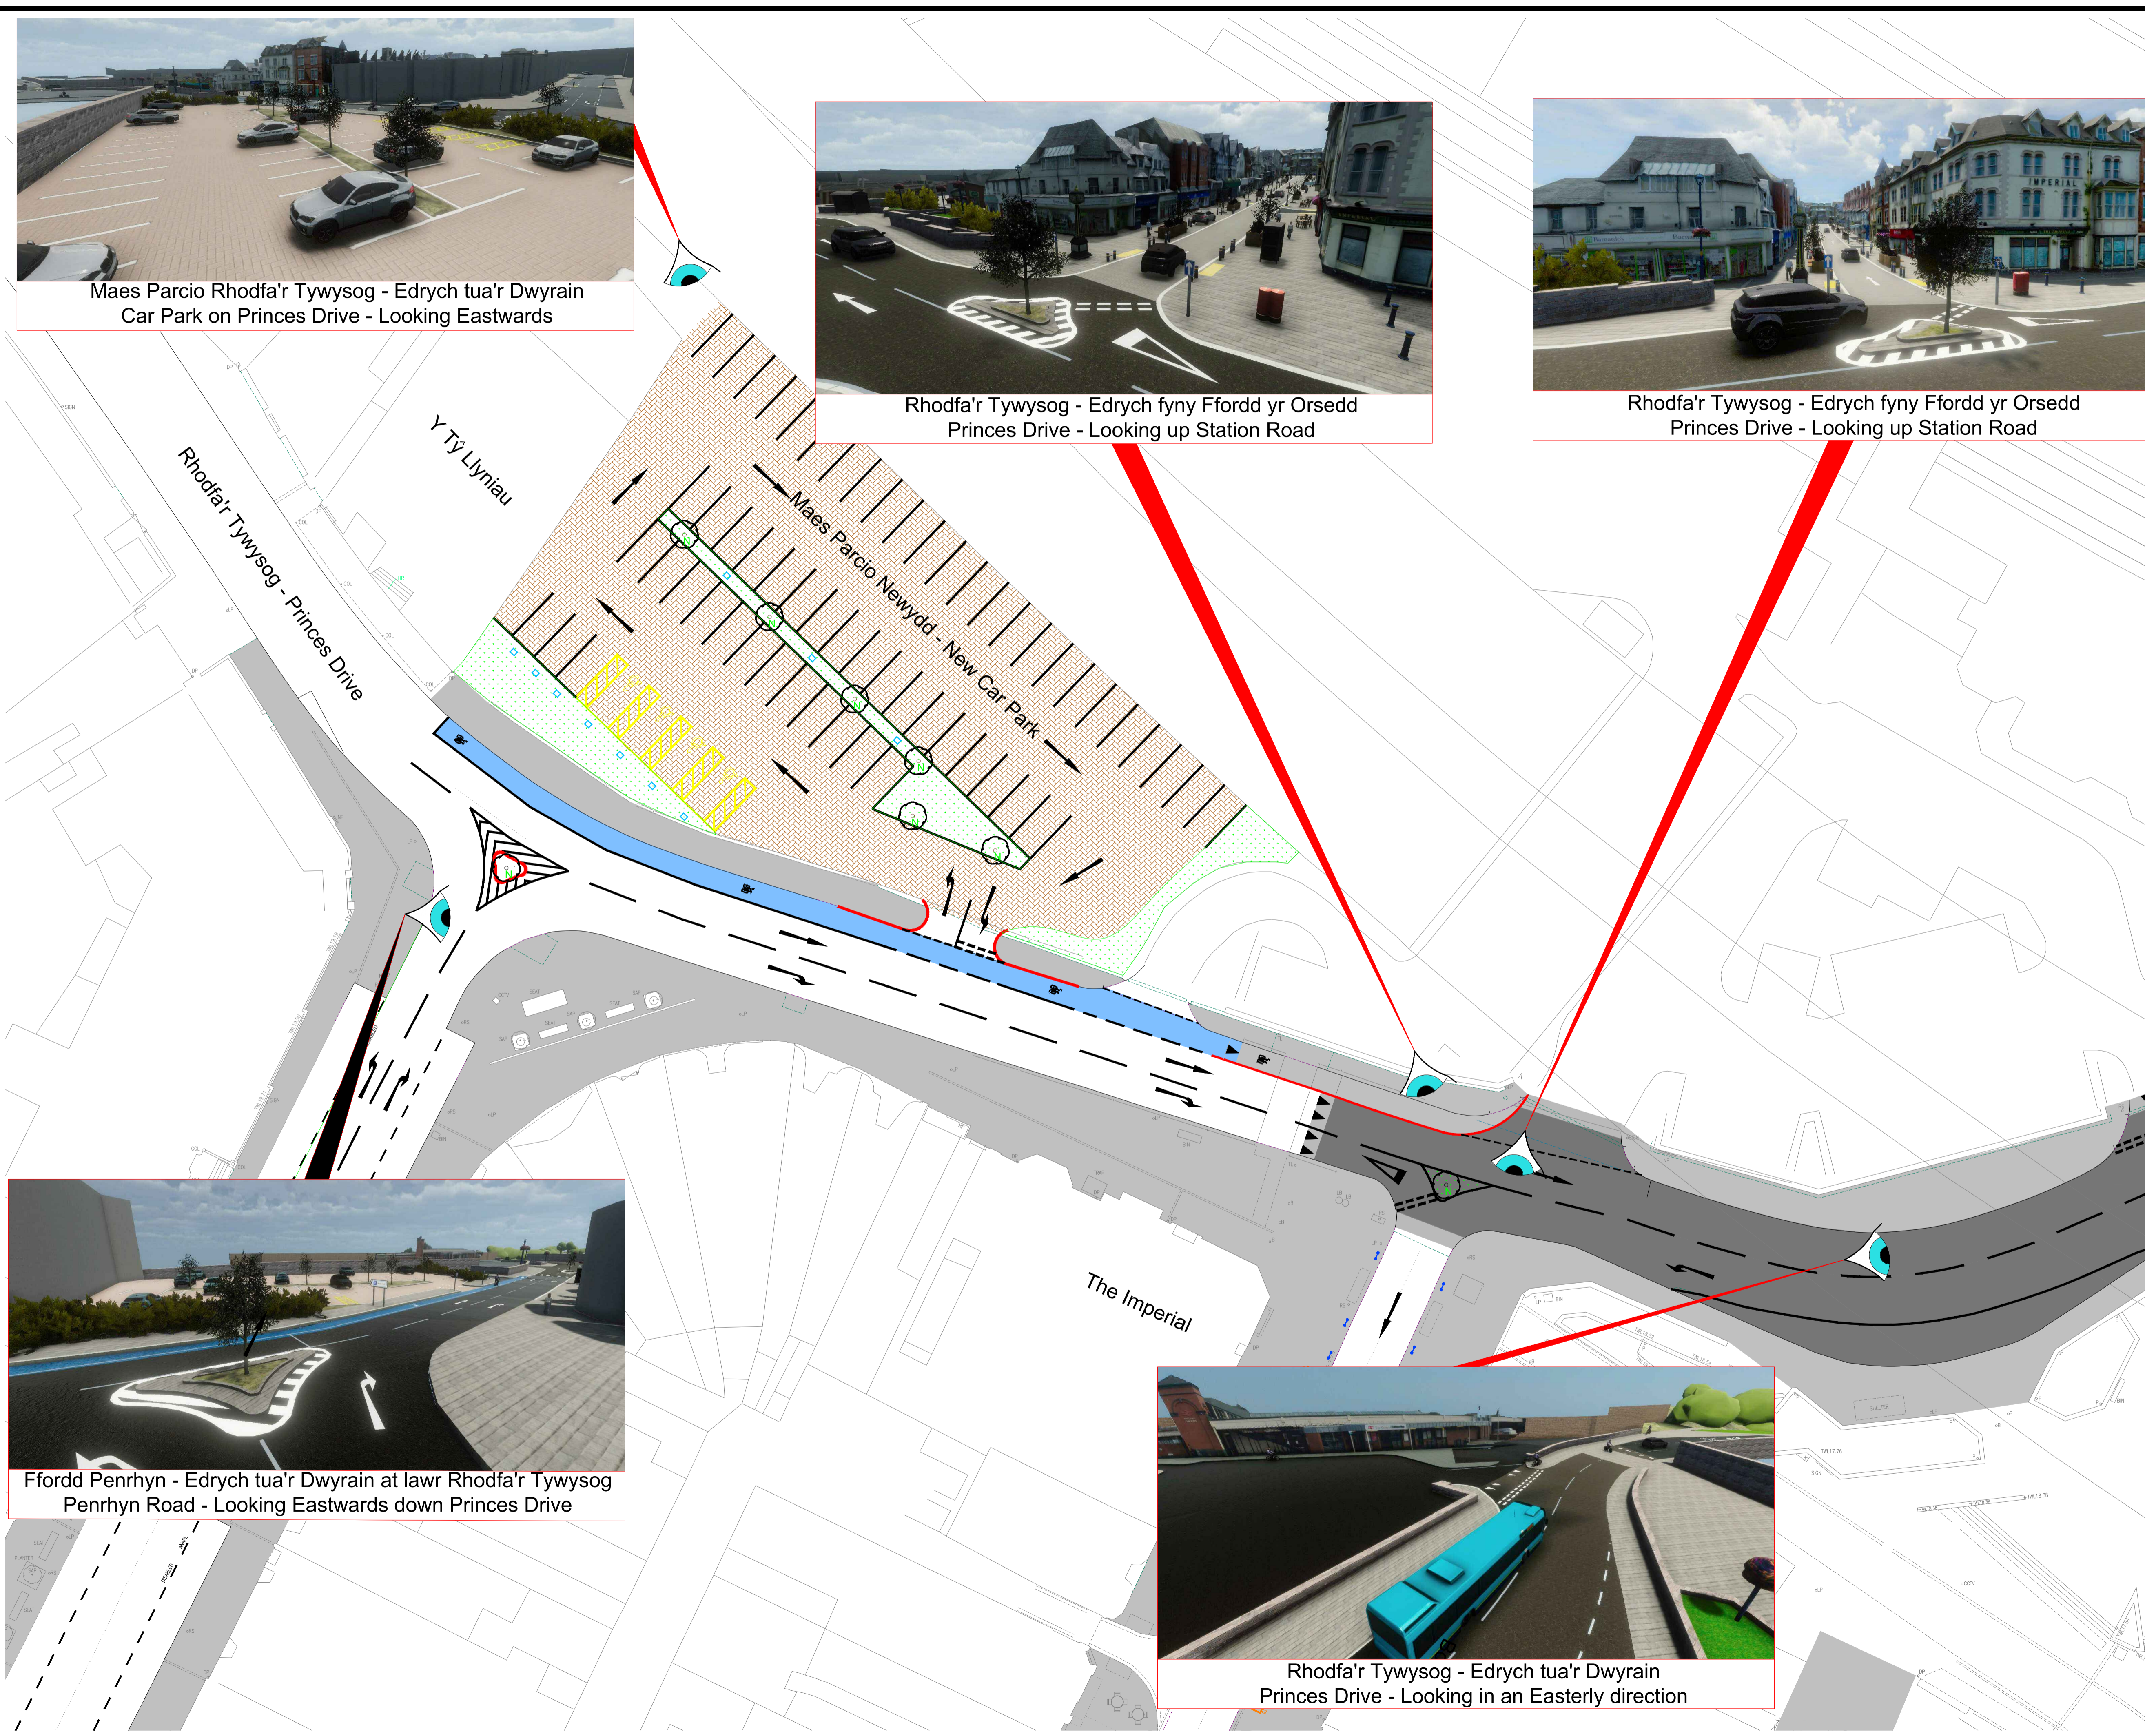

NOTES

KEY

- Arwyneb bwrdd uwch arfaethedig / Proposed raised table surface
- Lôn feiciau arfaethedig / Proposed cycle lane
- Llinell cwrw newydd arfaethedig / Proposed new kerb line
- Llinell cwrw isel newydd arfaethedig / Proposed new drop kerb line
- Bariau parcïo cylch 2m arfaethedig / Proposed 2m hoop parking barriers
- Plannwr 1.2m x 4.6m arfaethedig / Proposed 1.2m x 4.6m planter

REV	DETAIL	DRAWN	CHECKED	DATE

PROJECT
Gwellianau Canol Tref Bae Colwyn
Colwyn Bay Town Centre Improvements

TITLE
Cynllyn Cysyniad - Taflen 4 o 6
Concept Design - Sheet 4 of 6

CLIENT
ERF Traffic & Network Management

SCALE @ A1:	DRAWN:	CHECKED:	APPROVED:	DWG STATUS:
1:250	AGW DATE: 26-08-20	KS DATE: 26-08-20	DT DATE: 26-08-20	-

CONWY
CYNGOR BWRDEISTREF SIRIOL
COUNTY BOROUGH COUNCIL

ENVIRONMENT, ROADS & FACILITIES
G.B. Edwards BEng (Hons) CEng FICE
Head of Environment Roads & Facilities.
Mochdre Offices, Conway Road,
Mochdre, LL26 5AB.
Tel: (01492) 575337
Fax: (01492) 575199

PROJECT Ref:	DRAWING No:	REV
ERTN1904N /	1004	A

CAD File Ref: ERTN1904N_0000.dwg
Layout: C04.dwg

Station Road







- Protected pavements for pedestrians and street cafés
- Better quality street furniture (such as benches, planters, lighting) and signs
- More trees and planting
- 20mph speed limit
- Reversed one way traffic flow (from Princes Drive/Victoria Avenue to Abergele Road), providing all day access for traffic to parking bays


Sea View Road / Ivy Street

- Better quality pavements and car park
 - Better quality street furniture (such as benches, planters, lighting) and signs
 - 20mph speed limit
- Better defined, safer cycle route to the shops and the waterfront and promenade

NOTES

KEY


-  Arwyneb bwrdd uwch arfaethedig / Proposed raised table surface
-  Lôn feiciau arfaethedig / Proposed cycle lane
-  Llinell cwrw newydd arfaethedig / Proposed new kerb line
-  Llinell cwrw isel newydd arfaethedig / Proposed new drop kerb line
-  Bariau parcio cylch 2m arfaethedig / Proposed 2m hoop parking barriers
-  Plannwr 1.2m x 4.6m arfaethedig / Proposed 1.2m x 4.6m planter

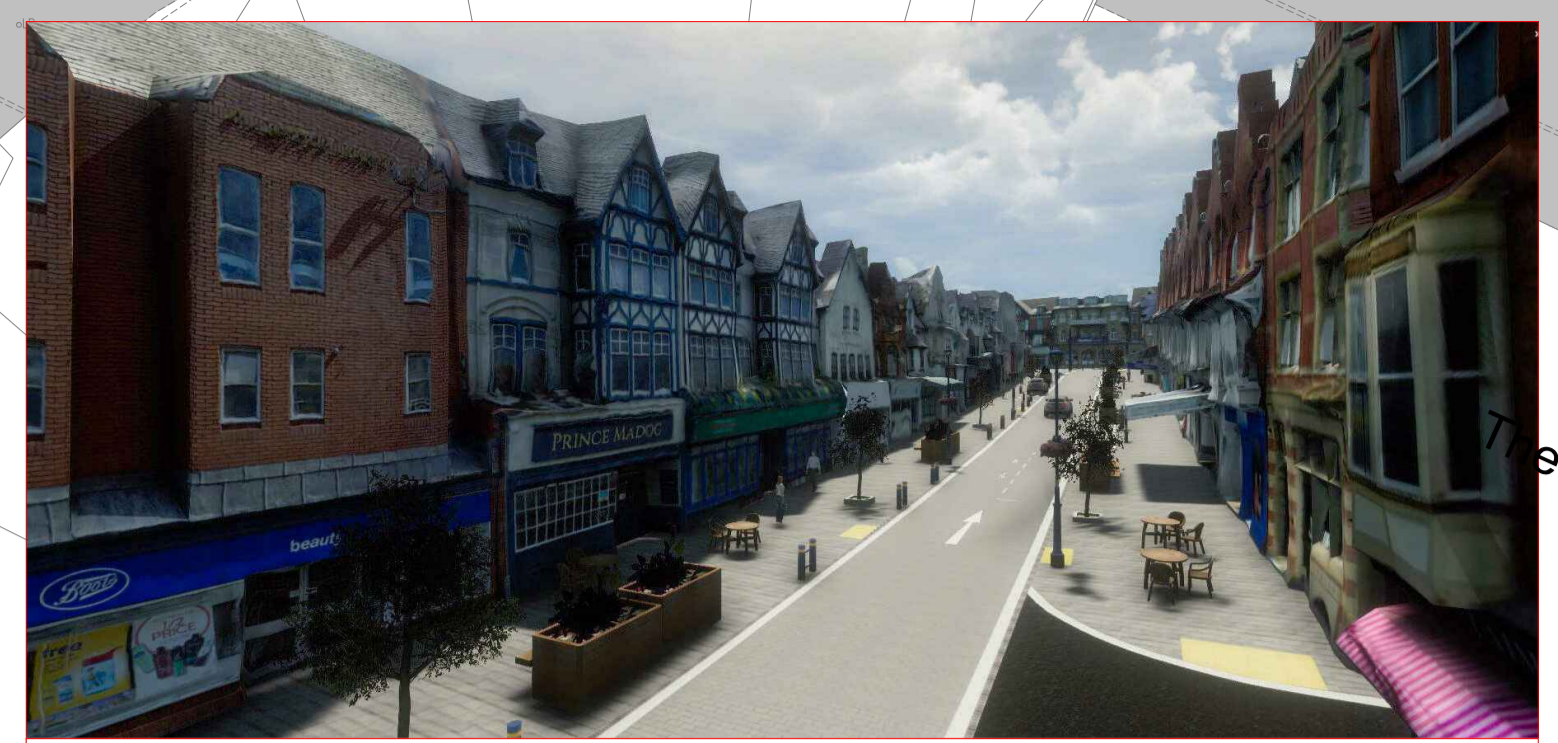

Fford yr Orsedd - Edrych tuag at Ffordd Abergele
Station Road - Looking towards Abergele Road



Fford yr Orsedd - Edrych tuag at Ffordd Abergele
Station Road - Looking towards Abergele Road

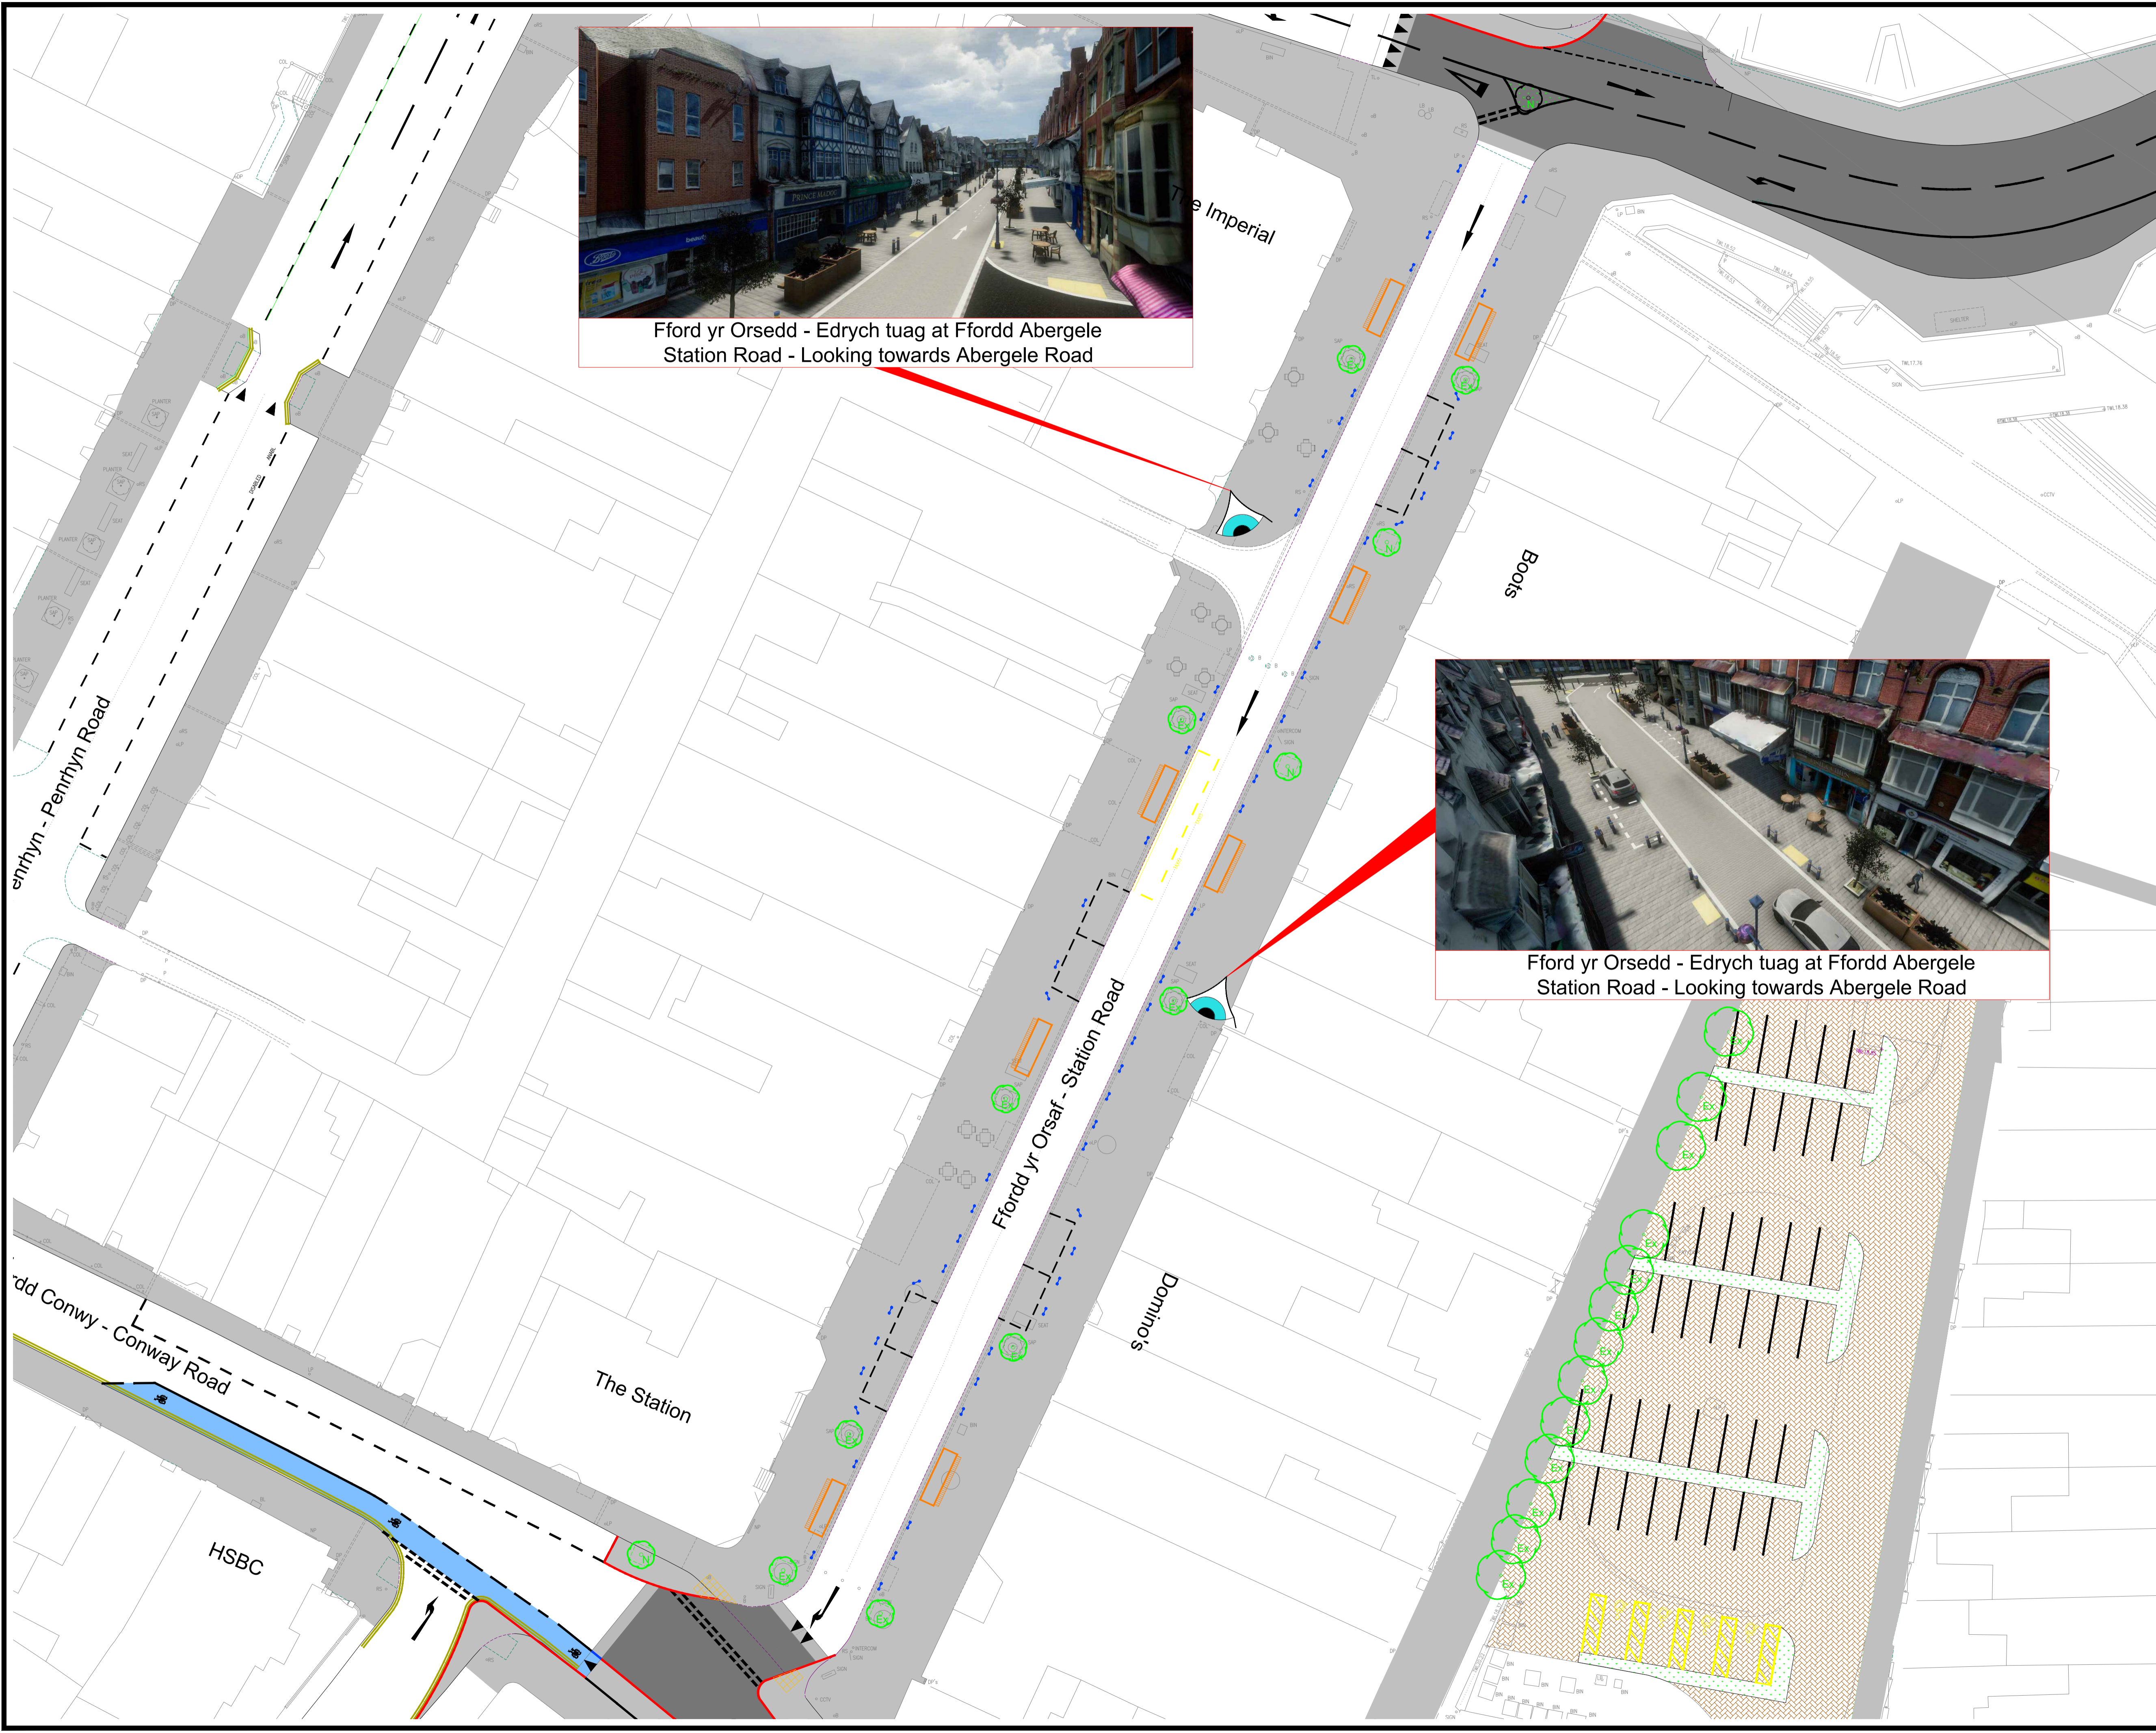

REV	DETAIL	DRAWN	CHECKED	DATE

PROJECT
Gwellianau Canol Tref Bae Colwyn
Colwyn Bay Town Centre Improvements

TITLE
Cynllyn Cysyniad - Taflen 5 o 6
Concept Design - Sheet 5 of 6

CLIENT
ERF Traffic & Network Management

SCALE @ A1:	DRAWN:	CHECKED:	APPROVED:	DWG STATUS:
1:250	AGW	KS	DT	-
	DATE:	DATE:	DATE:	
	26-08-20	26-08-20	26-08-20	

CONWY
ENVIRONMENT, ROADS & FACILITIES
G.B. Edwards BEng (Hons) CEng FICE
Head of Environment Roads & Facilities
Mochofre Offices, Conway Road,
Mochofre, LL26 5AB.
Tel: (01492) 575337
Fax: (01492) 575199

PROJECT Ref:	DRAWING No:	REV
ERTN1904N /	105	A

CAD File Ref:
Legend: Station Road