



**KEY**



Rock armour



Raised promenade: Activity zone with features including seating, picnic tables and artwork. Generally a "no cycle zone"



Raised promenade: Generally a 4m wide (minimum) clear zone for shared pedestrian and cycle use



Seating



Picnic sets



Boulders



Health markers



Lighting column




Light beacon



Surface artwork



Tree or shrub planting

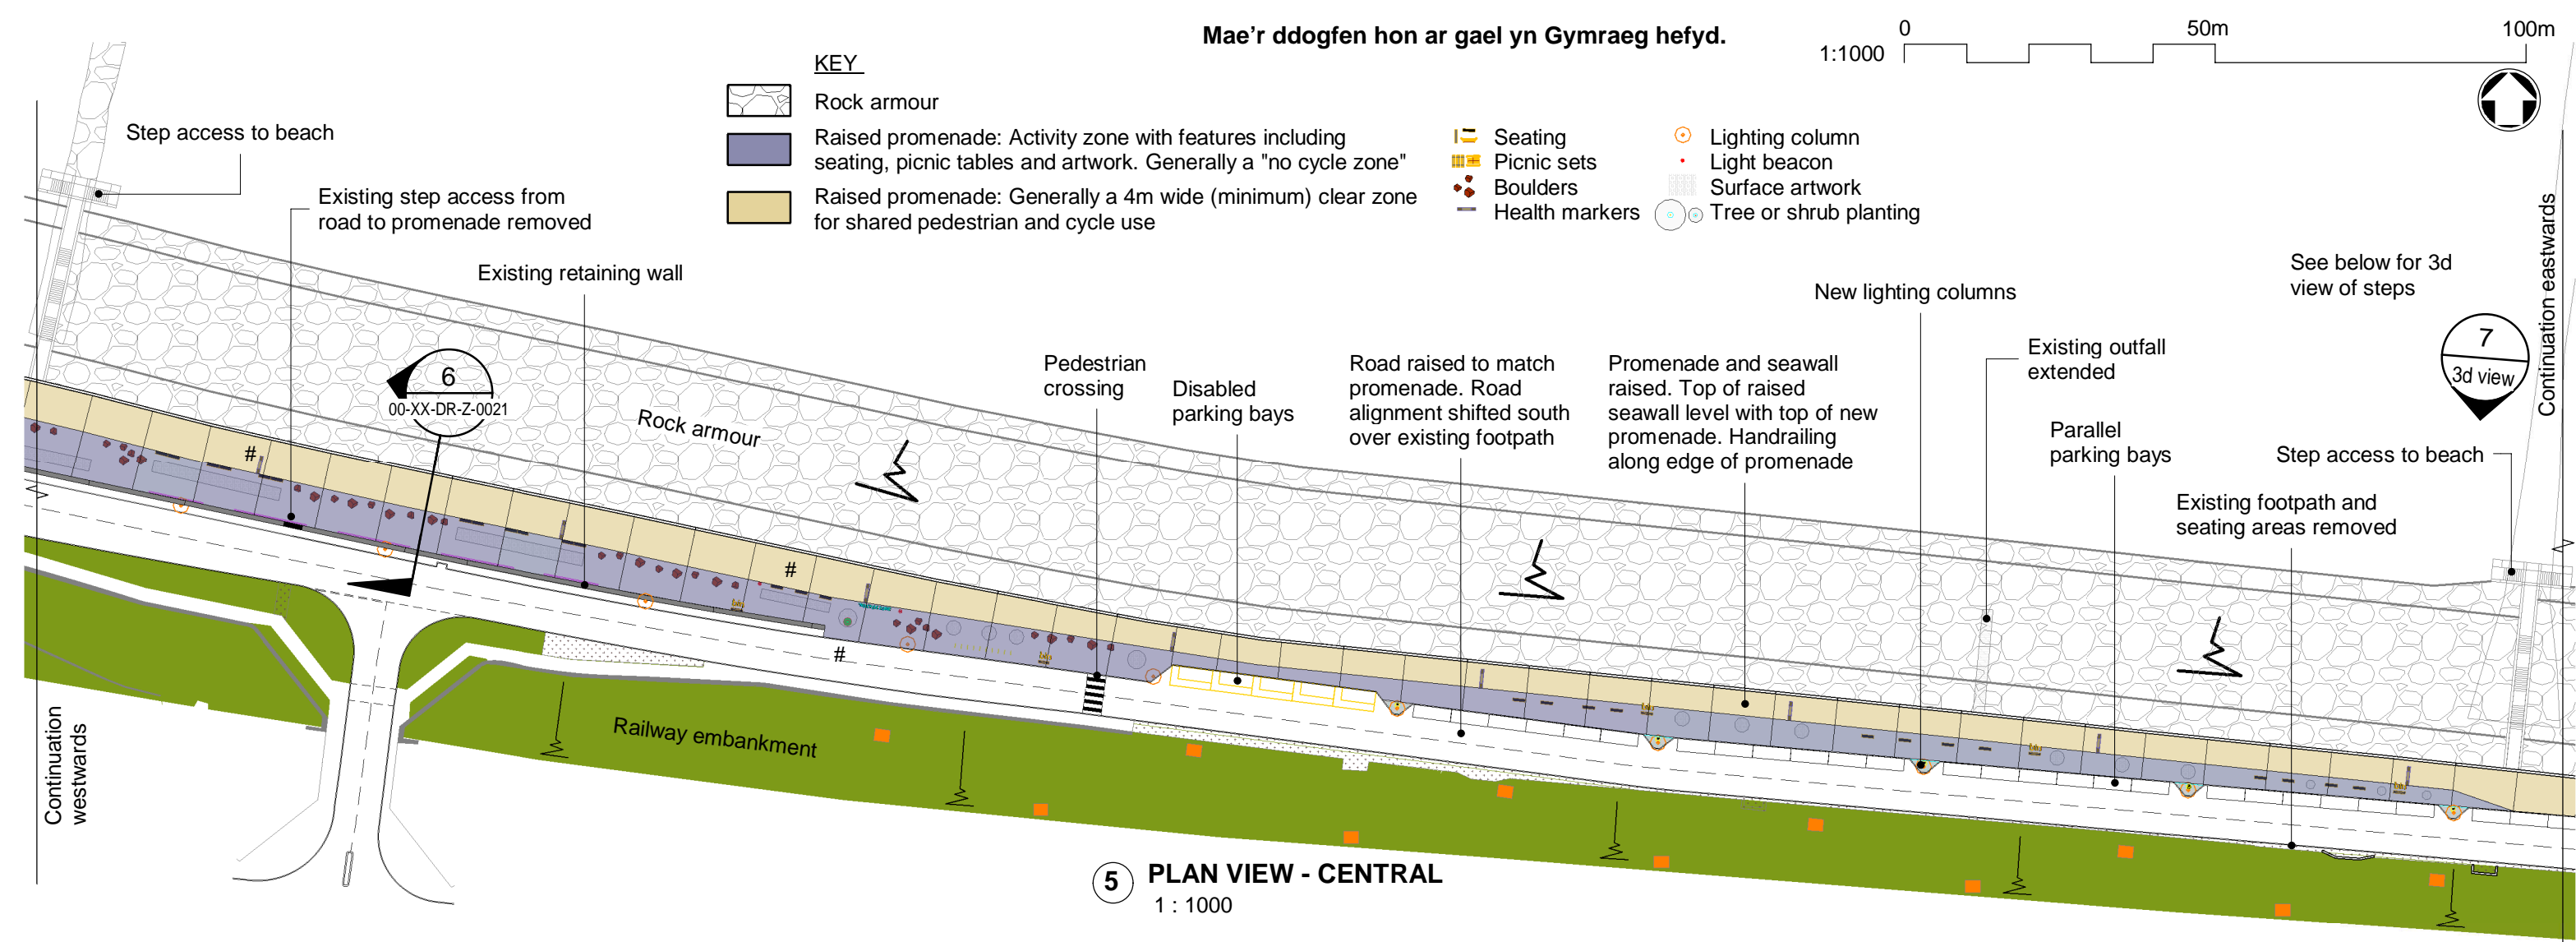

**5 PLAN VIEW - CENTRAL**  
1 : 1000




**Typical handrail**




**Example health marker**



**Typical light beacon**

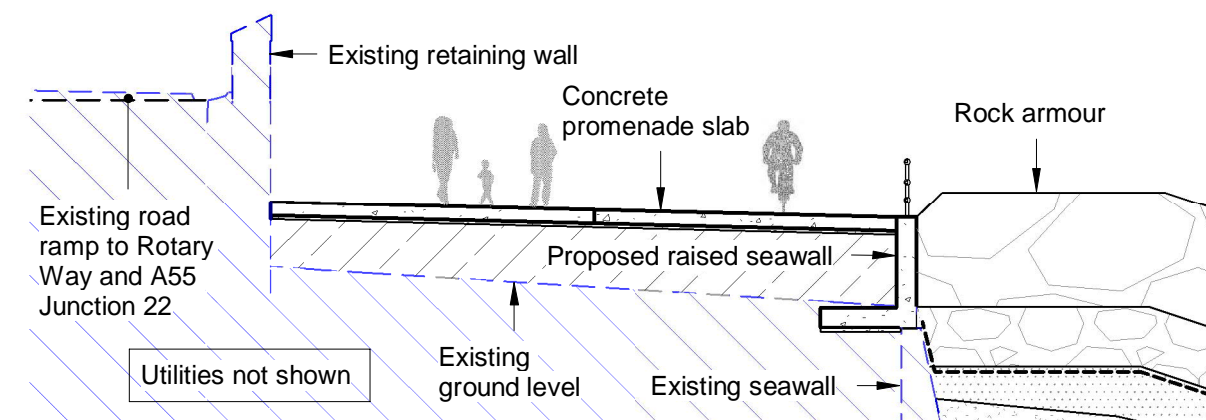

**6 SECTION VIEW - TYPICAL ARRANGEMENT (CENTRAL)**  
1 : 150

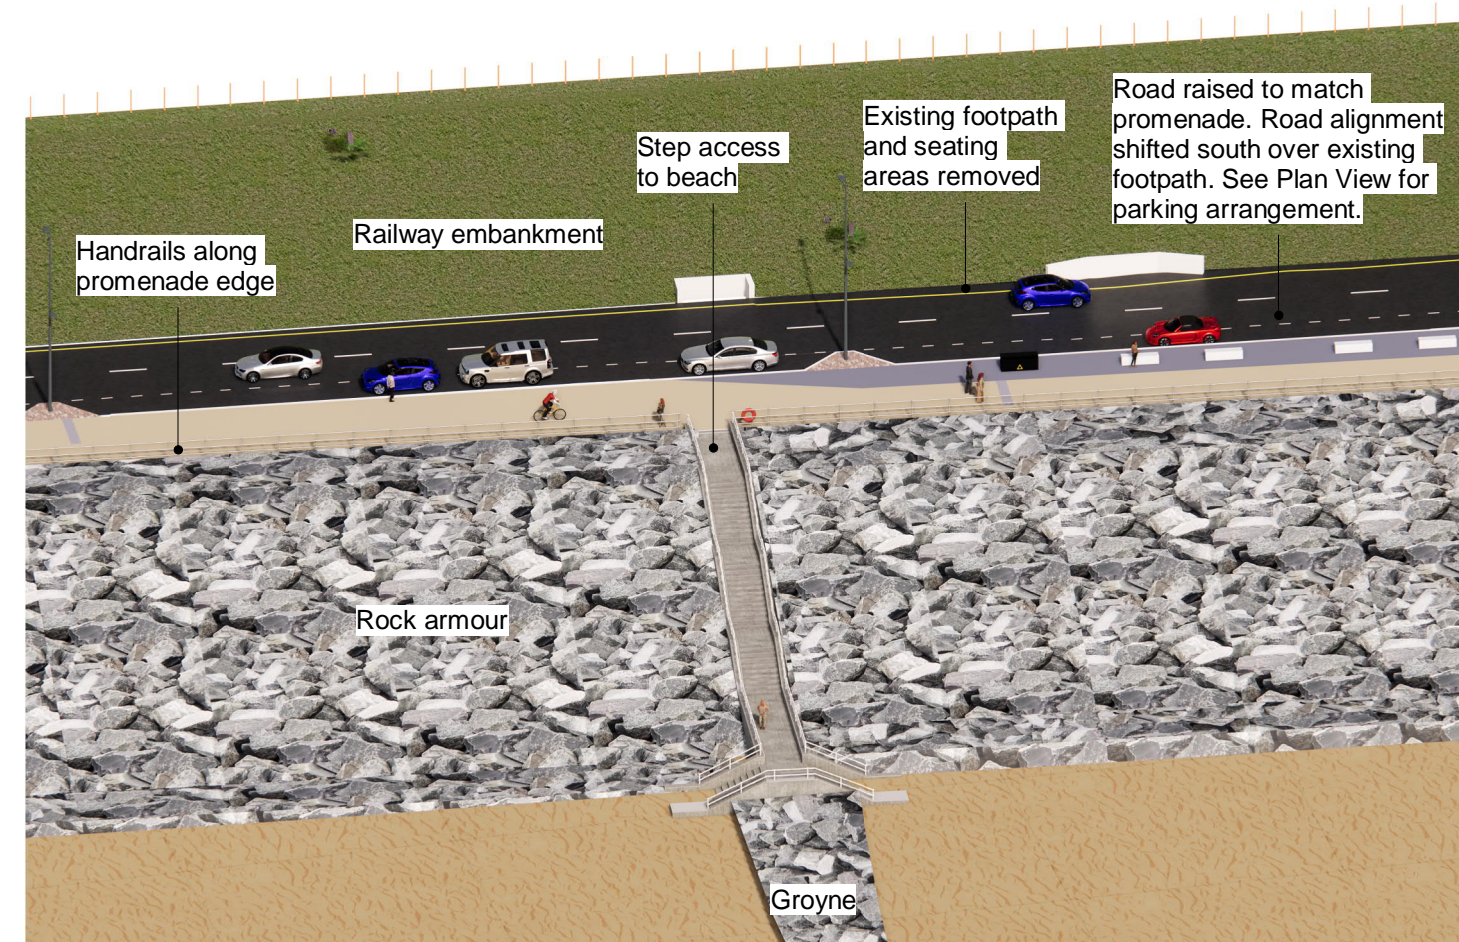

**7 3D VIEW - BEACH ACCESS STEPS**



Llywodraeth Cymru  
Welsh Government



CYNGOR BWRDEISTREF SIROL  
COUNTY BOROUGH COUNCIL

**OLD COLWYN PROMENADE COASTAL  
DEFENCE & ACTIVE TRAVEL IMPROVEMENTS  
DESIGN PROPOSALS**

Reference: 415437-MMD-00-XX-DR-Z-0021 Rev 06 Issue date: 06/10/2021  
These illustrations are for public information purposes only. Final design or construction may vary.