

Hawffrwynt y Goron a hawliau cronfa ddata
2023 Arolwg Ordnans 100023380
© Crown copyright and database rights 2023
OS 100023380

- NOTES
- All dimensions are in metres unless specified otherwise
 - 1m long RediWeld Orca kerbs with 1m high wand to be used to segregate the new cycleway from the circulatory traffic lane on the western side of A55 J.18 roundabout.

- KEY
- Proposed Shared Use Path
 - Grass verge
 - Cut back vegetation to improve visibility
 - Existing road markings
 - Proposed road markings
 - Proposed corduroy paving
 - Uncontrolled crossing
 - Orca kerbs
 - Proposed half-battered kerb
 - Proposed edging kerb
 - Proposed transition kerb
 - Proposed dropped kerb

A	Consultation	TGR	JRS	2022-09-22
REV	DETAIL	DRAWN	CHECKED	DATE

PROJECT
A55 Junction 18 Shared Use Path

TITLE
Proposed Layout Sheet 1 of 2

CLIENT
NMWTRA

SCALE @ A1:	DRAWN:	CHECKED:	APPROVED:	DWG STATUS:
1:250	TGR	JRS	IAH	Consultation
	DATE:	DATE:	DATE:	
	2022-08-09	2022-08-25	2022-09-22	

ENVIRONMENT, ROADS & FACILITIES
G.B. Edwards BEing (Hons) CEng FICE
Head of Environment Roads & Facilities
Mochdre Offices, Conway Road,
Mochdre, LL29 5AB.
Tel: (01482) 576337
Fax: (01482) 575199

PROJECT Ref:	DRAWING No:	REV
NMWT2106N /	01 Consult	A

Rhoddir twydedd-datymiadwy, anghyfyngedig a heb freindal i chi i weid y data twydededig at ddibenion anfasnachol am y cyfod y traef ar gael gan Gyngor Bwrdeistref Sirol Conwy. Ni cheirwch gopïo, is-dwyddedu, dosbarthu na gwerthu unrhyw ran o'r data hwn i drydydd partion mewn unrhyw flur. Yr Arolwg Ordnans fydd yn cadw'r hawlio twydedd perfformio i gefnodi amodau'r dwydded hon.
You are granted a non-exclusive, royalty free, revocable licence solely to view the Licensed Data for non-commercial purposes for the period during which Conwy County Borough Council makes it available. You are not permitted to copy, sub-license, distribute, sell or otherwise make available the Licensed Data to third parties in any form. Third party rights to enforce the terms of this licence shall be reserved to OS.

CAD File Ref: NMWT2106N_Construction Plan English (1:250).dwg
Exported: 2022-09-22 10:50:00

NOTES
1. All dimensions are in metres unless specified otherwise

- KEY
- Proposed Shared Use Path
 - Grass verge
 - Cut back vegetation to improve visibility
 - Existing road markings
 - Proposed road markings
 - Proposed corduroy paving
 - Uncontrolled crossing
 - Controlled crossing
 - Orca kerbs
 - Proposed half-battered kerb
 - Proposed edging kerb
 - Proposed transition kerb
 - Proposed dropped kerb

A	Consultation	TGR	JRS	2022-09-22
REV	DETAIL	DRAWN	CHECKED	DATE

PROJECT
**A55 Junction 18
Shared Use Path**


TITLE
**Proposed Layout
Sheet 2 of 2**

CLIENT
NMWTRA

SCALE @ A1:	DRAWN:	CHECKED:	APPROVED:	DWG STATUS:
1:250	TGR	JRS	IAH	Consultation
	DATE:	DATE:	DATE:	
	2022-08-09	2022-08-25	2022-09-22	

ENVIRONMENT, ROADS & FACILITIES
G.B. Edwards BEing (Ieol) CEing FICE
Head of Environment, Roads & Facilities
Mochdre Offices, Conwy Road,
Mochdre, LL23 5AB.
Tel: (01482) 576337
Fax: (01482) 575199

PROJECT Ref:	DRAWING No:	REV
NMWT2106N /	02 Consult	A

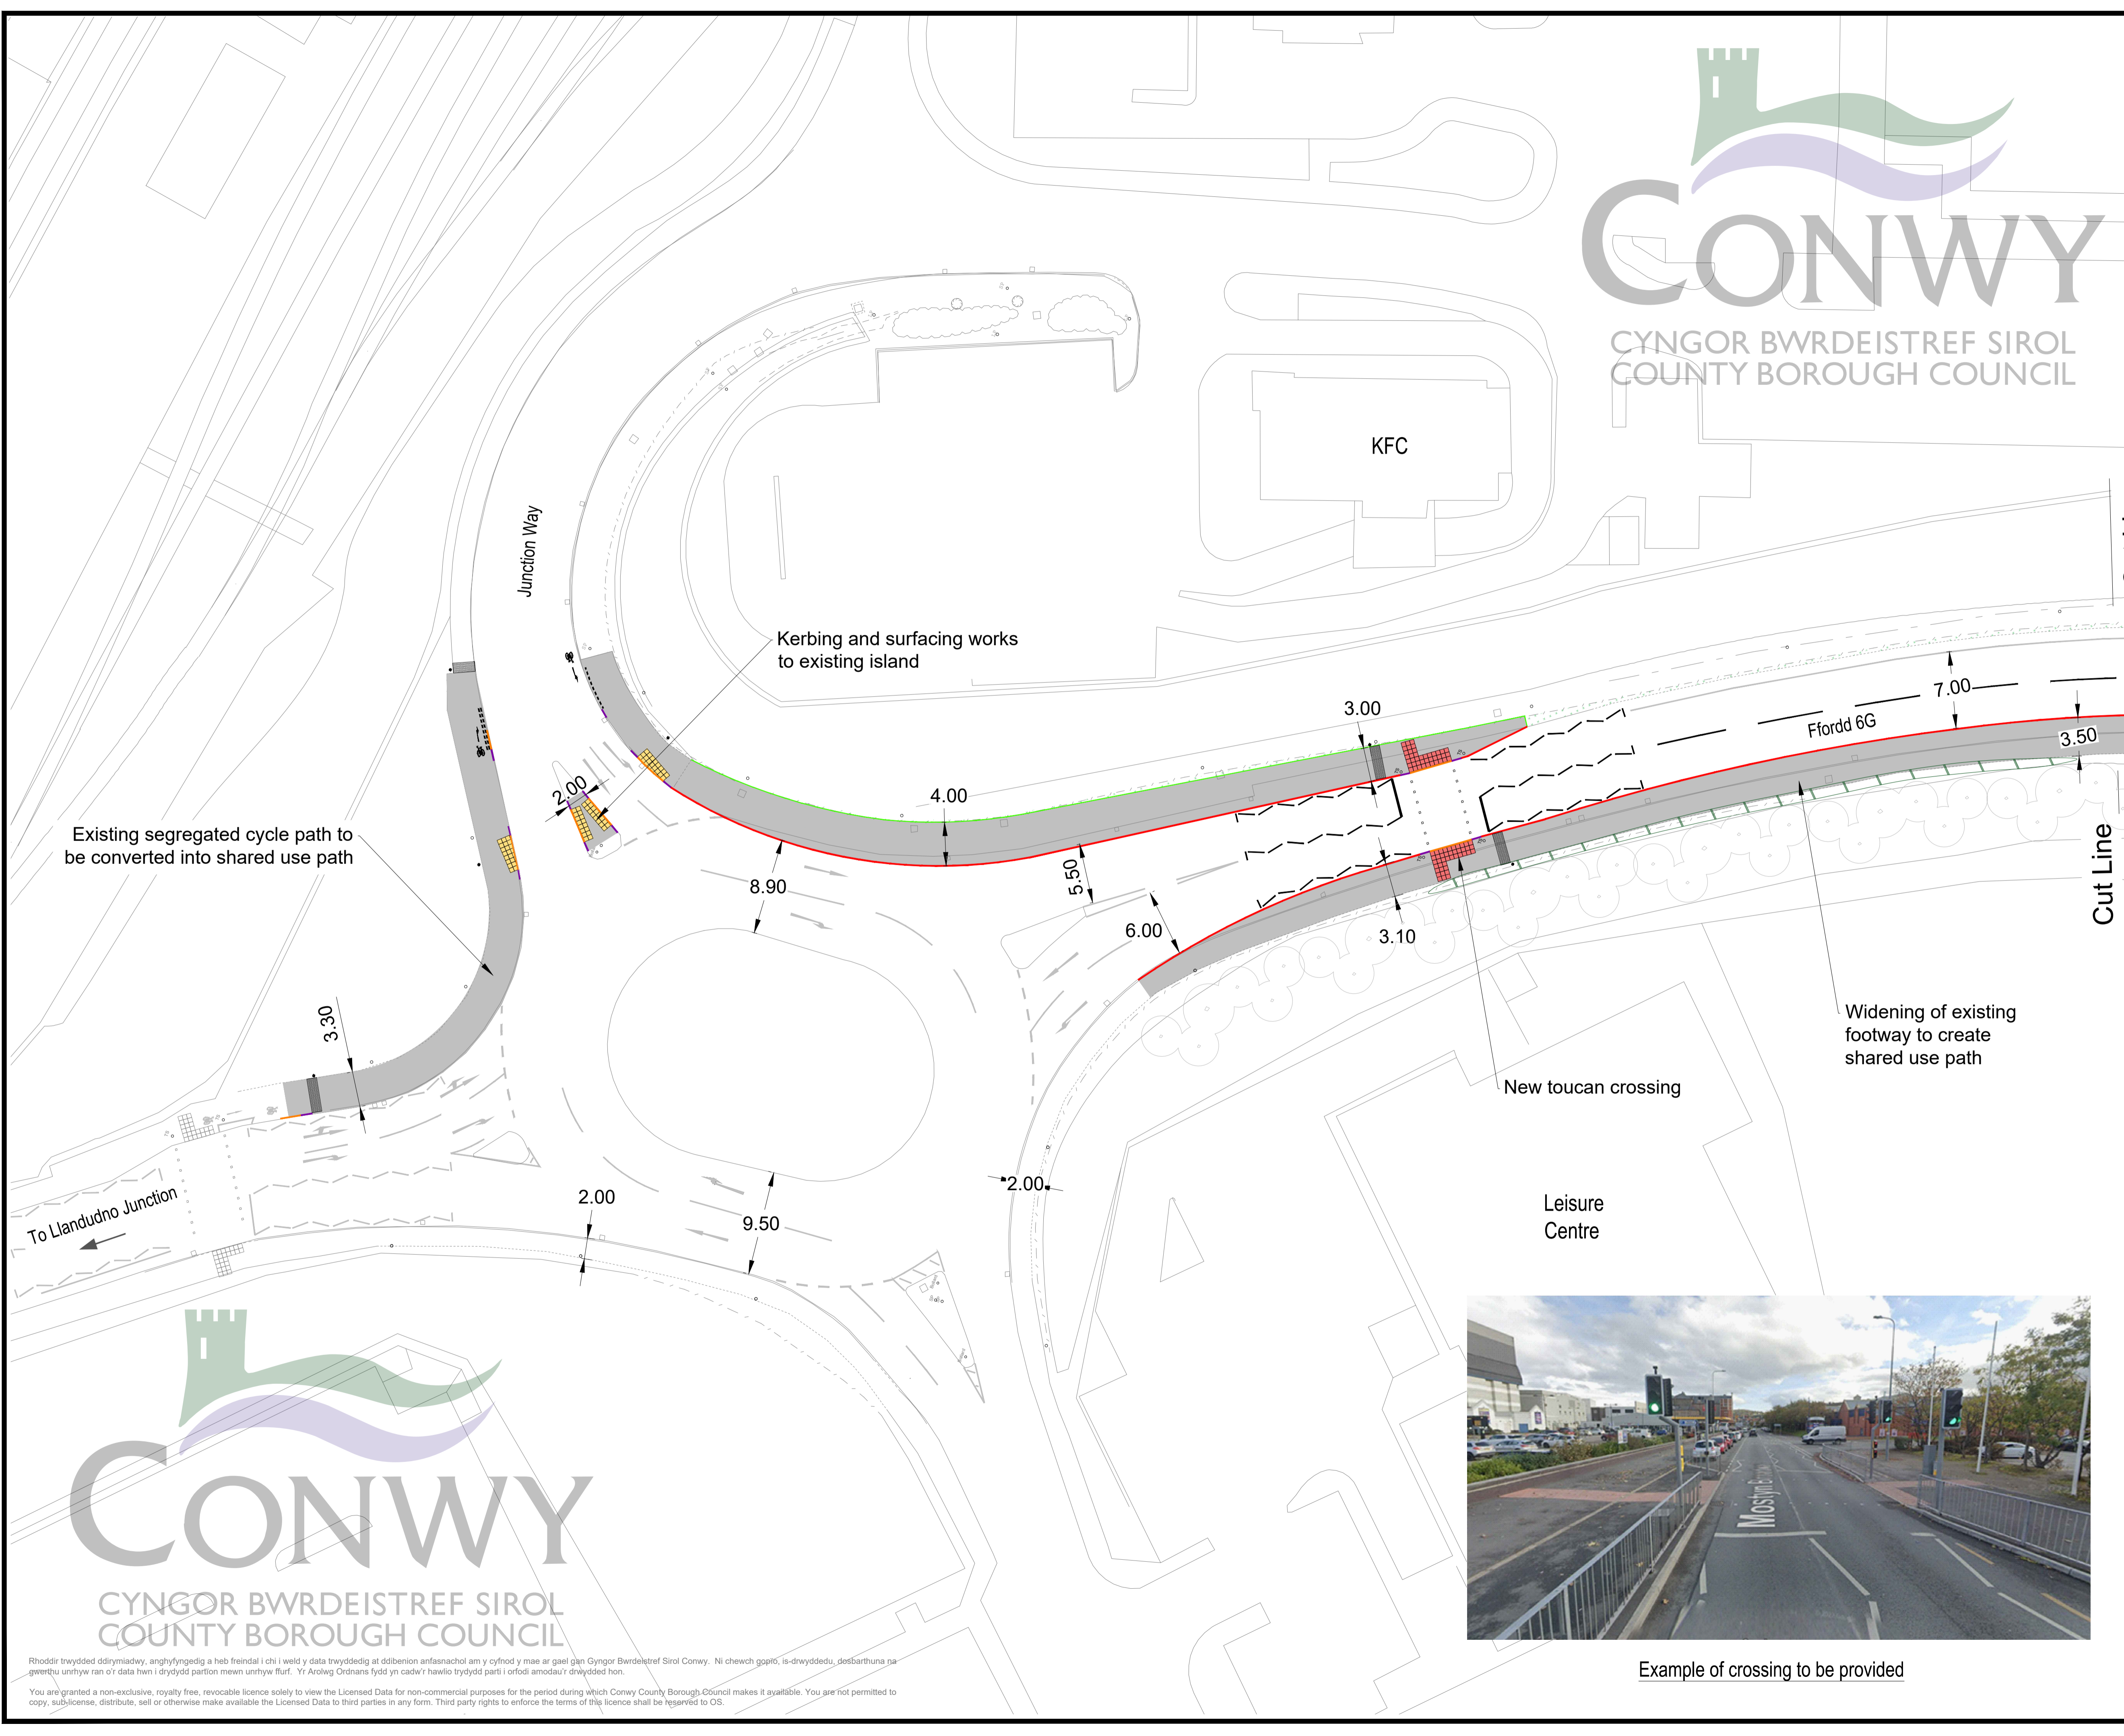

CONWY
CYNGOR BWRDEISTREF SIROL
COUNTY BOROUGH COUNCIL

Rhoddir trwydded ddirymiadwy, anghyfyngedig a heb freindal i chi i weid y data trwyddedig at ddibenion anfasnachol am y cyfnod y mae ar gael gan Gyngor Bwrdeistref Sirol Conwy. Ni chechwch gopïo, is-dwyddedu, dosbarthu na gwerthu unrhyw ran o'r data hwn i ddyddid partion mewn unrhyw flur. Yr Arolwg Ordians fydd yn cadw'r hawl i'w trwydded parti i orfodi amodau'r drwydded hon.
You are granted a non-exclusive, royalty free, revocable licence solely to view the Licensed Data for non-commercial purposes for the period during which Conwy County Borough Council makes it available. You are not permitted to copy, sublicense, distribute, sell or otherwise make available the Licensed Data to third parties in any form. Third party rights to enforce the terms of this licence shall be reserved to OS.