


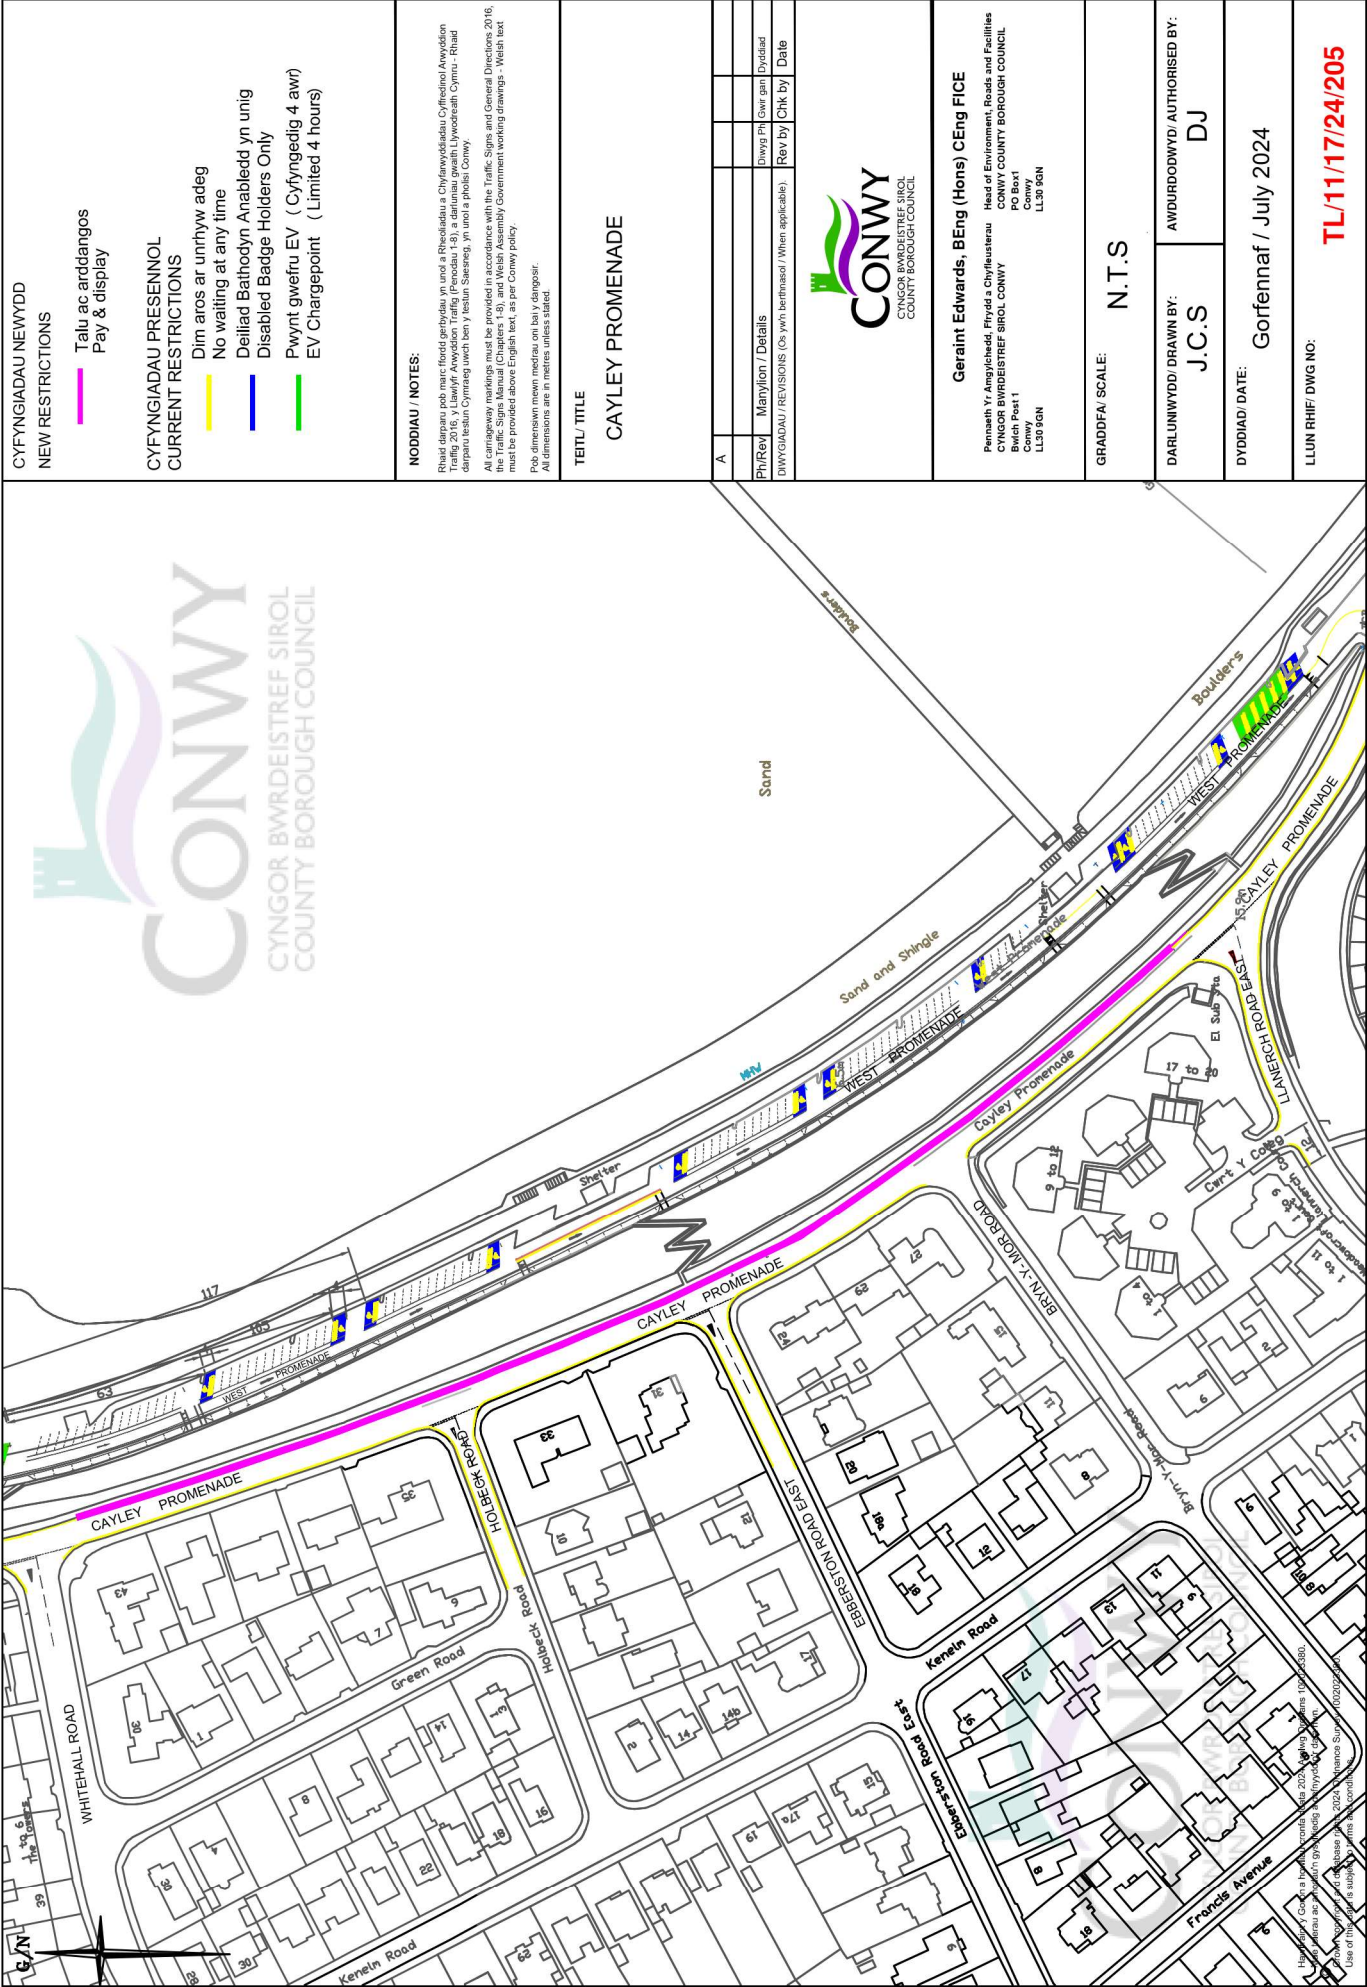

CYFYNGIADAU NEWYDD NEW RESTRICTIONS	
Talw ac arddangos Pay & display	
CYFYNGIADAU PRESENOL CURRENT RESTRICTIONS	
Dim aros ar unrhyw adeg No waiting at any time	
Deiliad Bathodyn Anabledd yn unig Disabled Badge Holders Only	
Pwynt gwefru EV (Cyfyngedig 4 awr) EV Chargepoint (Limited 4 hours)	
NODDIAU / NOTES: Rhad dangos pob marc ffordd gertidol yn und a Rheoladau a Chyflwyniadau Cyffwrddol Awdurdod Traffig 2016, y Llawlyfr Awdurdod Traffig (Pencodau 1-8), a datluniau gwaith Llywodraeth Cymru - Rhad dangos testun Cymraeg uch ben y lloell Saesneg, yn unia phobol Conwy. All carriageway markings must be provided in accordance with the Traffic Signs and General Directions 2016, the Traffic Signs Manual (Chapters 1-8), and Welsh Assembly Government working drawings - Welsh text must be provided above English text, as per Conwy policy. Pob dimensiwn mewn metrau on lai y dangosir. All dimensions are in metres unless stated.	
TITL / TITLE CAYLEY PROMENADE	
A	
Ph/Rev	Manylion / Details
Dwyg Ph Gwir gant Dyddiad	
Rev by CHK by Date	
CONWY CYNGOR BWRDEISTREF SIROL COUNTY BOROUGH COUNCIL	
Geraint Edwards, BEng (Hons) CEng FICE Pennaeth Yr Amgylchedd, Ffyrdd a Chyflusterau Head of Environment, Roads and Facilities CONWY COUNTY BOROUGH COUNCIL PO Box 11 Conwy LL30 9GN	
GRADDFA / SCALE: N.T.S	
DARLUNIWYDD / DRAWN BY: J.C.S	AWDURDODIWDYD / AUTHORISED BY: DJ
DYDDIAD / DATE: Gorffennaf / July 2024	
LLUN RHIF / DWG NO: TL/11/17/24/205	