


Hawfiraent y Goron, Cedwir pob tawel.
 Cyngor Bwrdeistref Sirol Conwy
 100023380 2020
 Crown copyright. All rights reserved.
 Conwy County Borough Council
 100023380, 2020

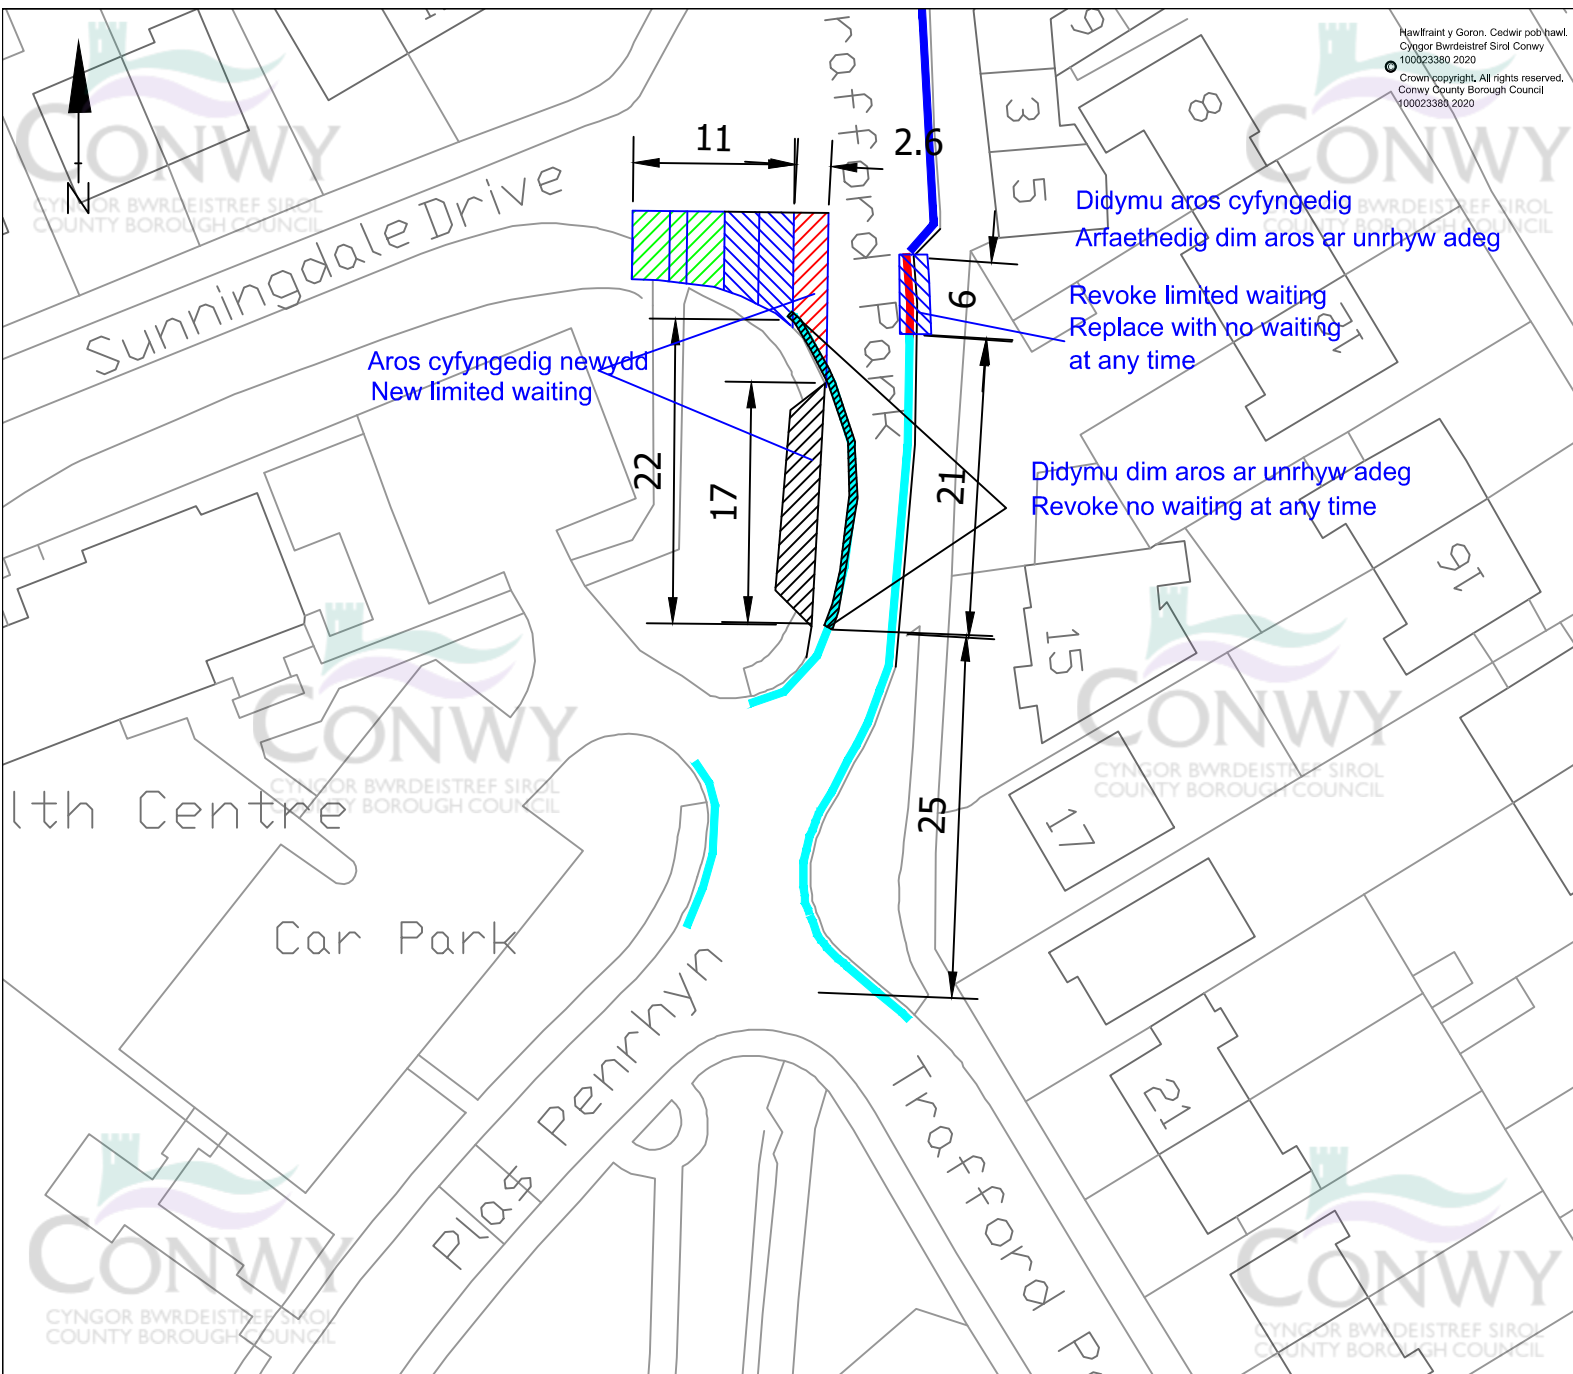

- PRESENL / EXISTING**
- Dim aros ar unrhyw adeg
No waiting at any time
 - Parcio anabl
Disabled parking
 - Aros Cyfyngedig 40 mun
dim dychwelyd 2 awr 8am i 6pm
Limited waiting 40 mins
no return within 2 hrs 9am to 5pm
 - Aros Cyfyngedig 40 mun
dim dychwelyd 1 awr 8am i 6pm
Limited waiting 40 mins
no return within 1 hr 9am to 5pm
- ARFAETHEDIG / PROPOSED**
- Dim aros ar unrhyw adeg
No waiting at any time
 - Aros Cyfyngedig 40 mun
dim dychwelyd 2 awr 8am i 6pm
Limited waiting 40 mins
no return within 2 hrs 9am to 5pm
 - Aros Cyfyngedig 120 mun
dim dychwelyd 2 awr 8am i 6pm
Limited waiting 120 mins
no return within 2 hrs 9am to 5pm
 - Didymu dim aros ar unrhyw adeg
Revoke no waiting at any time

Ph/Rev	Details	Rev by	Chk by	Date
REVISIONS				

CONWY
 CYNGOR BWRDEISTREF SIROL
 COUNTY BOROUGH COUNCIL

Geraint Edwards, BEng (Hons) CEng FICE

Pennaeth Gwasanaeth
 CYNGOR BWRDEISTREF SIROL CONWY
 Yr Amgylchedd, Ffyrdd a Chyfleusterau
 Swyddfa'r Meistr
 Ffordd Conwy
 Mochno
 LL28 9AB

Head of Service
 CONWY COUNTY BOROUGH COUNCIL
 Environment, Roads and Facilities
 Meistr's Office
 Conwy Road
 Mochno
 LL28 9AB

Adain / Section:
 Yr Amgylchedd, Ffyrdd a Chyfleusterau
 Environment Roads and Facilities

Prosiect / Project:
**Gwharddiadau aros arfaethedig
 Proposed waiting restrictions
 Trafford Park
 Bae Penrhyn / Penrhyn Bay**

Graddfa / Scale: NTS
 Dyddiad / Date: 5/6/2020

Darluniwyd gan / Drawn by: WAR
 Gwiriwyd gan / Checked by: WAR

Llun Rhif / Drawing No: **L/1/17/20/31**