
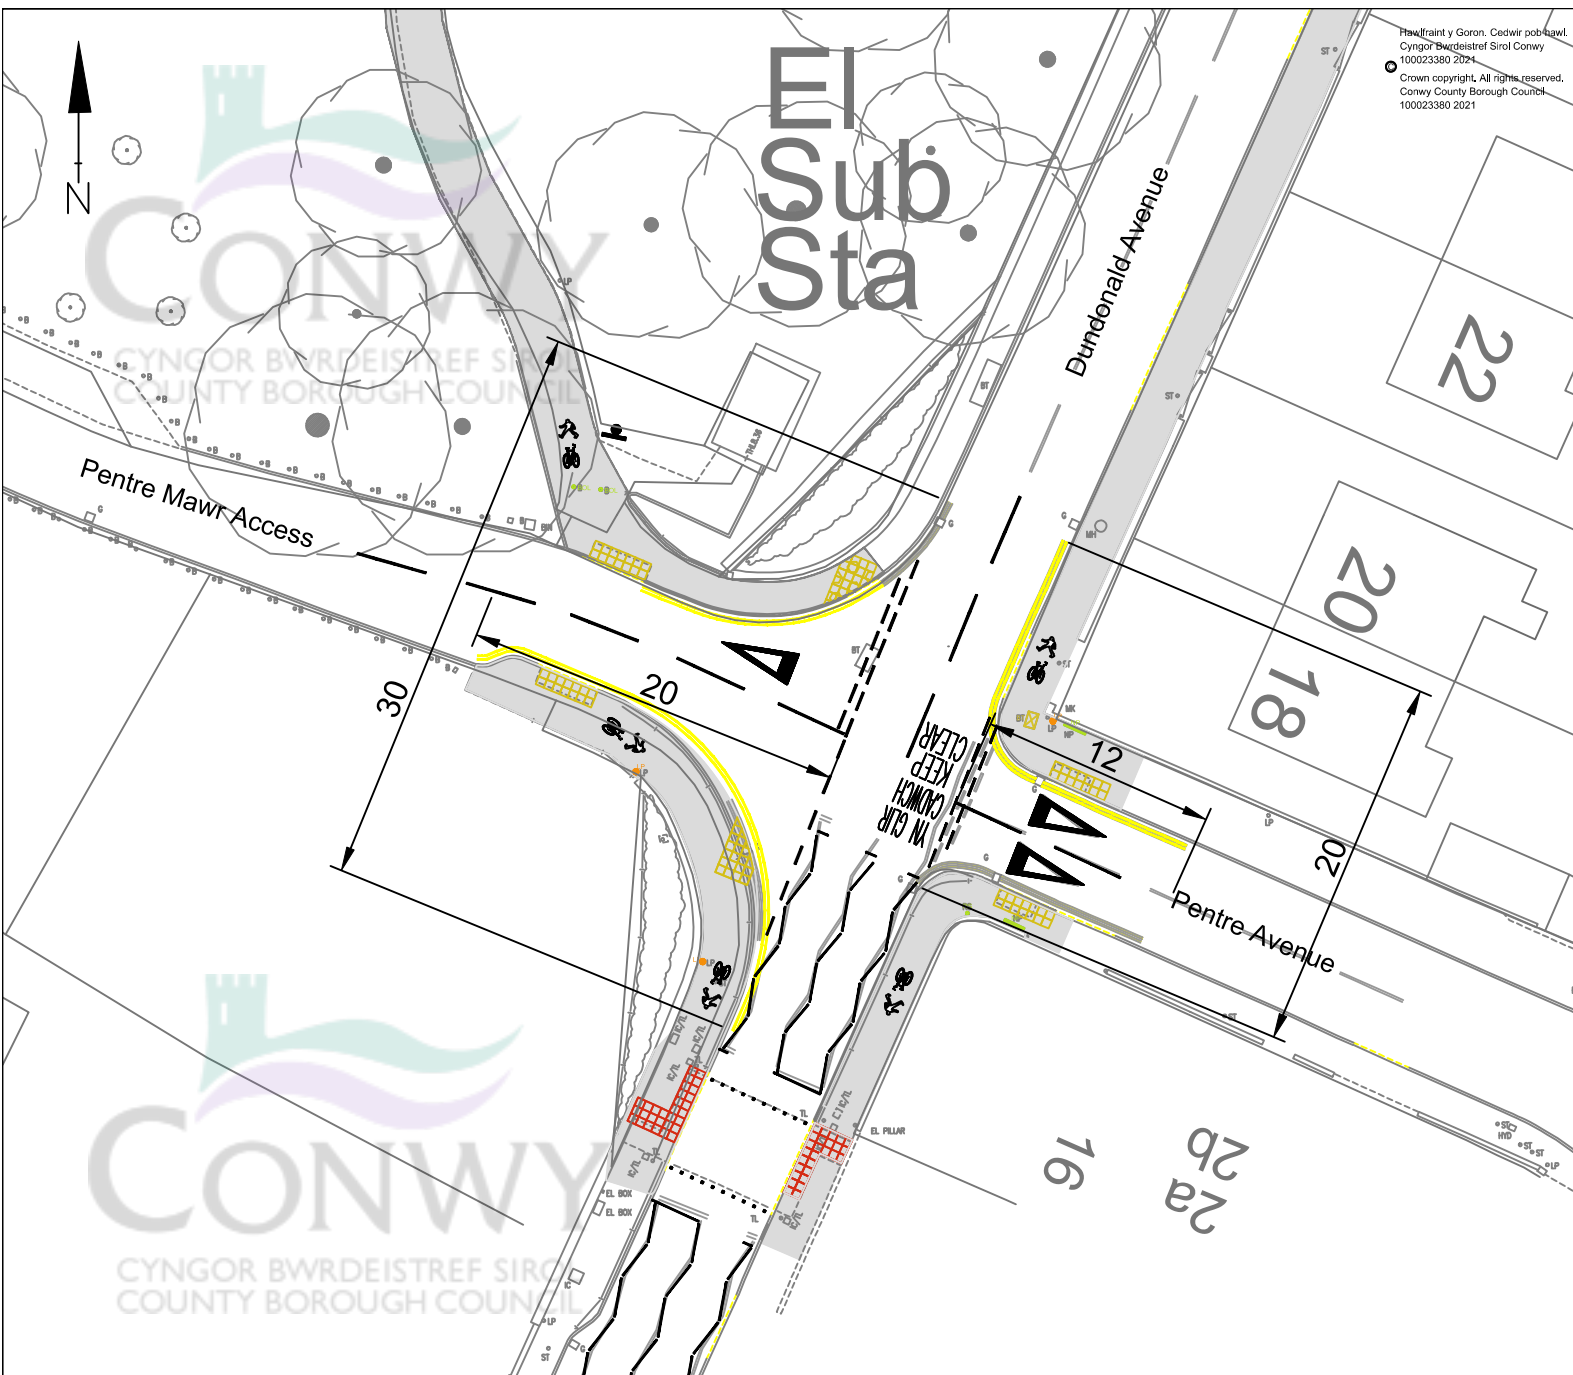
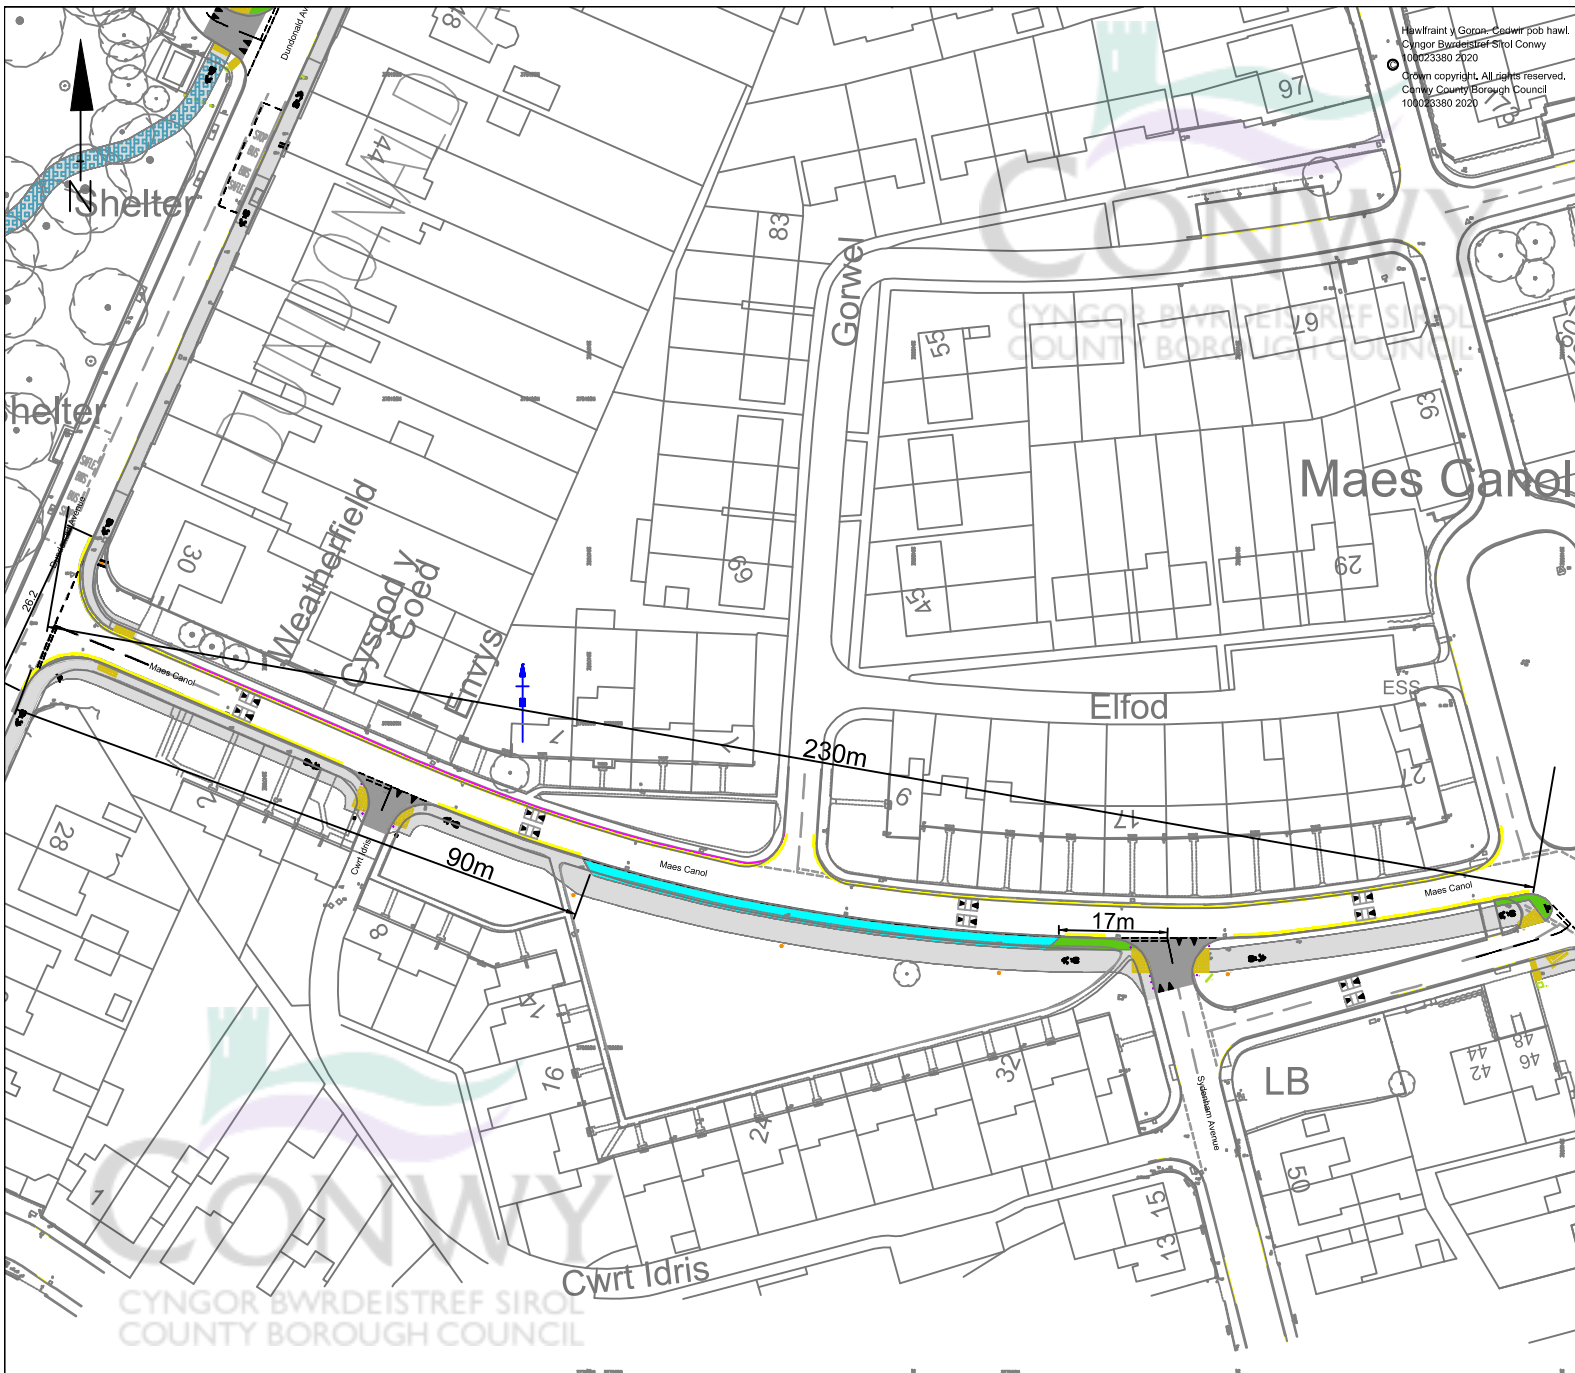



Ffawfrant y Goron. Cedwir pob hawl.  
 Cyngor Bwrdeistref Sirol Conwy  
 100023380 2021  
 Crown copyright. All rights reserved.  
 Conwy County Borough Council  
 100023380 2021

|  |         |   |        |      |
|--|---------|---|--------|------|
| Allwedd / Key:   |         |   |        |      |
| Ph/Rev   | Details | Rev by  | Chk by | Date |
| REVISIONS  |         |   |        |      |
| <br>CYNGOR BWRDEISTREF SIROL<br>COUNTY BOROUGH COUNCIL<br><b>Geraint Edwards, BEng (Hons) CEng FICE</b> |         |   |        |      |
| Penarth Gwasanaeth<br>CYNGOR BWRDEISTREF SIROL CONWY<br>Yr Amgylchedd, Ffyrdd a Chylleusterau<br>Environment, Roads and Facilities<br>Maestri Office<br>Conwy Road<br>Meirion<br>LL28 5AB  |         | Head of Service<br>CONWY COUNTY BOROUGH COUNCIL<br>Environment, Roads and Facilities<br>Meirion Office<br>Conwy Road<br>Meirion<br>LL28 5AB |        |      |
| Adain / Section:<br>Yr Amgylchedd, Ffyrdd a Chylleusterau<br>Environment Roads and Facilities  |         |   |        |      |
| Prosiect / Project:<br><b>Llwybr Rhannu Gogledd Orllewin Abergele<br/>Pentre Mawr Dundonald Ave Proposed TRO's<br/>and Traffic Calming<br/>Abergele</b>                                    |         |   |        |      |
| Graddfa / Scale:<br>NTS  |         | Dyddiad / Date:<br>19/05/2021   |        |      |
| Darluniwyd gan / Drawn by:<br>JR   |         | Gwiriwyd gan / Checked by:<br>JCS   |        |      |
| Llun Rhif / Drawing No:<br><b>L/1/01/21/01</b>   |         |   |        | Rev: |






Hwffraint y Goron - Codiwr pob hawl.  
 © Cyngor Bwrdeistref Sirol Conwy  
 10/02/2380 2020  
 Crown copyright. All rights reserved.  
 Conwy County Borough Council  
 10/02/3380 2020

|  |         |  |        |      |
|--|---------|--|--------|------|
| Allwedd / Key:   |         |  |        |      |
| Ph/Rev   | Details | Rev by   | Chk by | Date |
| REVISIONS  |         |  |        |      |
| <br>CYNGOR BWRDEISTREF SIROL<br>COUNTY BOROUGH COUNCIL<br><b>Geraint Edwards, BEng (Hons) CEng FICE</b> |         |  |        |      |
| Pennaeth Gwasanaeth<br>CYNGOR BWRDEISTREF SIROL CONWY<br>Yr Amgylchedd, Ffyrdd a Chyllusterau<br>Environment, Roads and Facilities<br>Maesdyffwrdd<br>Ffordd Conwy<br>Mechna<br>LL28 5AB   |         | Head of Service<br>CONWY COUNTY BOROUGH COUNCIL<br>Environment, Roads and Facilities<br>Machine Office<br>Conwy Road<br>Mechna<br>LL28 5AB |        |      |
| Adain / Section:<br>Yr Amgylchedd, Ffyrdd a Chyllusterau<br>Environment Roads and Facilities   |         |  |        |      |
| Prosiect / Project:<br><b>Llwybr Rhannu Gogledd Orllewin Abergele<br/>Maes Canol Proposed TRO's<br/>and Traffic Calming<br/>Abergele</b>   |         |  |        |      |
| Graddfa / Scale:<br>NTS  |         | Dyddiad / Date:<br>19/05/2021  |        |      |
| Darluniwyd gan / Drawn by:<br>JR   |         | Gwirwyd gan / Checked by:<br>JCS   |        |      |
| Llun Rhif / Drawing No:<br><b>L/1/01/21/02</b>   |         |  |        | Rev: |

CYNGOR BWRDEISTREF SIROL  
 COUNTY BOROUGH COUNCIL

Hawfaint y Goron. Cedwir pob hawl.  
 Cyngor Bwrdeistref Sirol Conwy  
 100023380 2021  
 Crown copyright. All rights reserved.  
 Conwy County Borough Council  
 100023380 2021

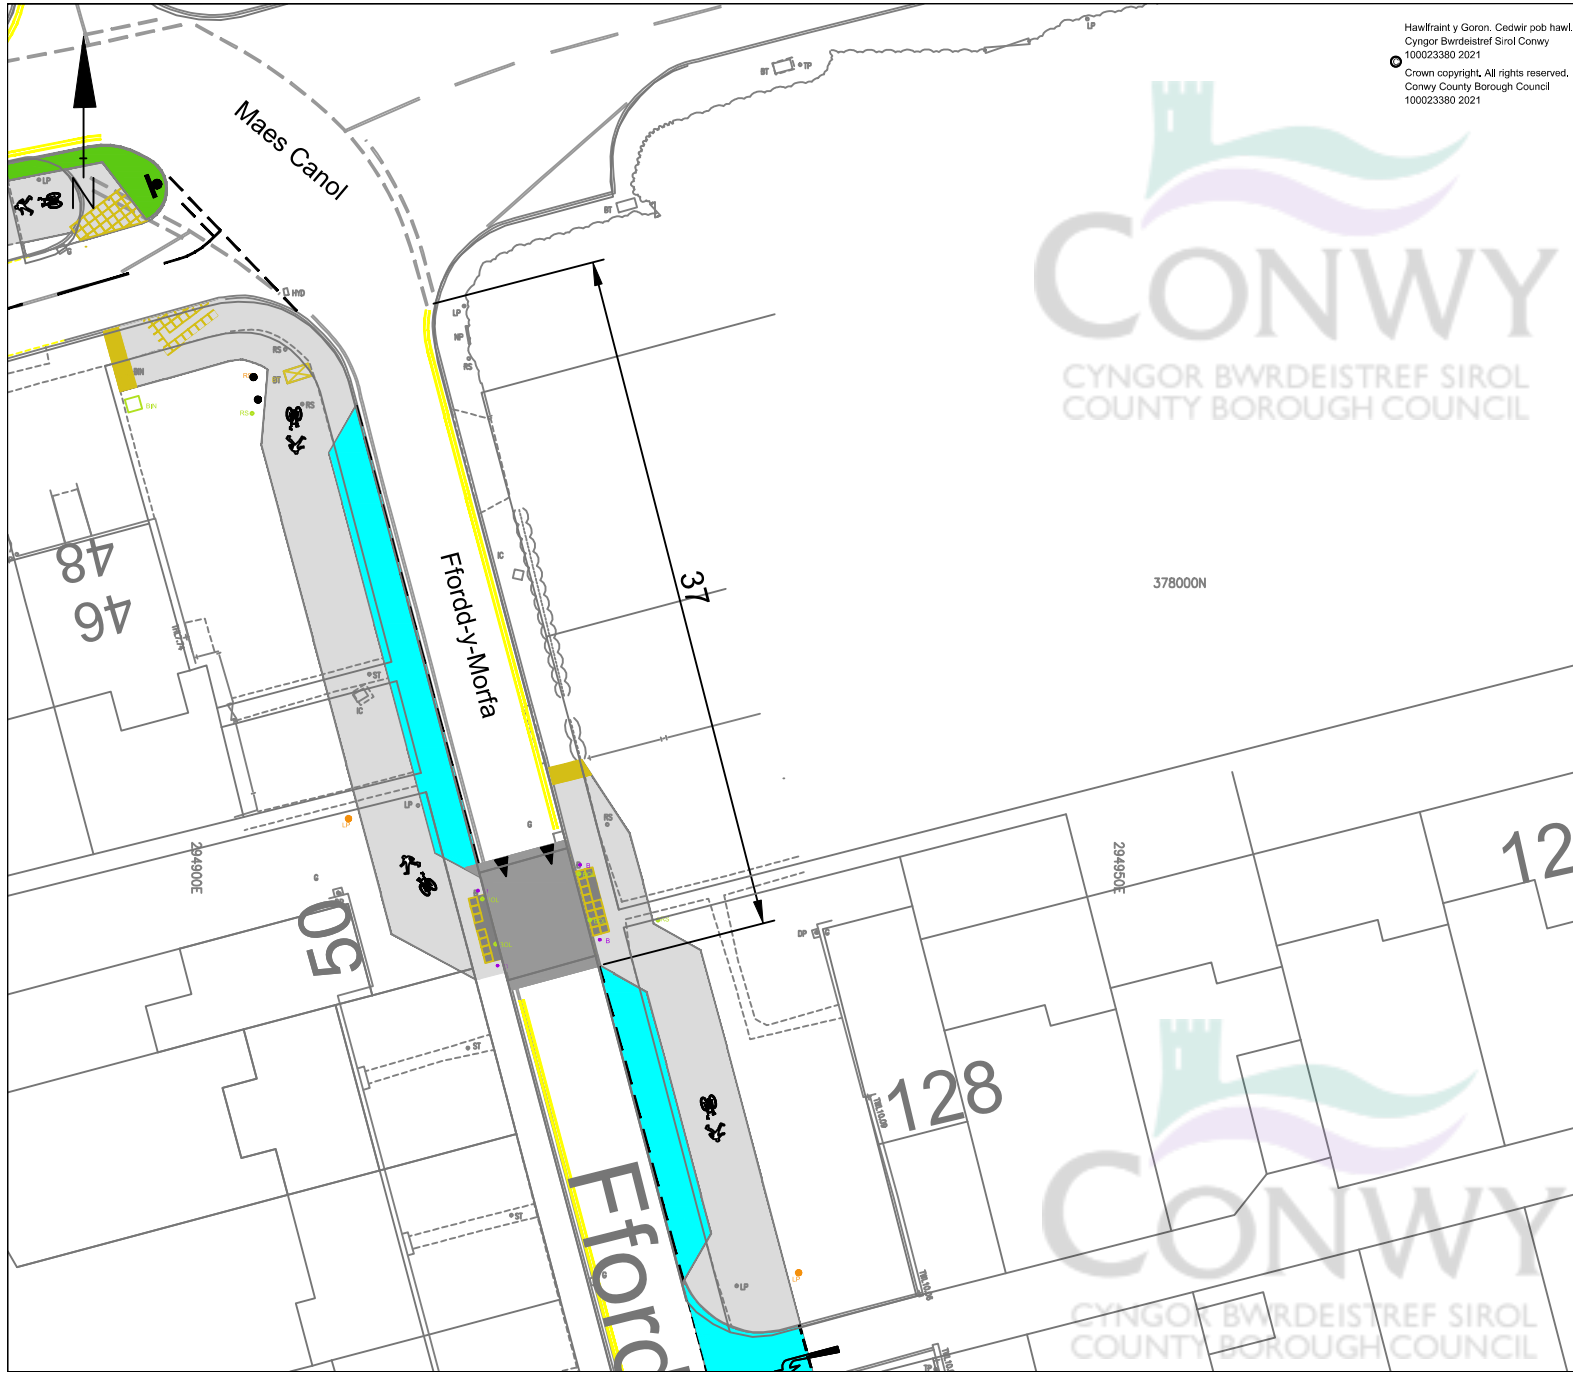

**Allwedd / Key:**

|  |  |  |  |  |
|--|--|--|--|--|
|  |  |  |  |  |
|--|--|--|--|--|

| Ph/Rev    | Details | Rev by | Chk by | Date |
|-----------|---------|--------|--------|------|
| REVISIONS |         |        |        |      |



**Geraint Edwards, BEng (Hons) CEng FICE**  
 Pennaeth Gwasanaeth  
 CYNGOR BWRDEISTREF SIROL CONWY  
 Yr Amgylchedd, Ffyrdd a Chylusterau  
 Swyddfa'r Ychydig  
 Ffordd Conwy  
 Machynlleth  
 LL28 5AB

Head of Service  
 CONWY COUNTY BOROUGH COUNCIL  
 Environment, Roads and Facilities  
 Machine Office  
 Conwy Road  
 Machynlleth  
 LL28 5AB

Adain / Section:  
 Yr Amgylchedd, Ffyrdd a Chylusterau  
 Environment Roads and Facilities

Prosiect / Project:  
**Liwybr Rhannu Gogledd Orllewin Abergele  
 Ffordd Y Morfa Proposed TRO's  
 and Traffic Calming  
 Abergele**

|                         |                               |
|-------------------------|-------------------------------|
| Graddfa / Scale:<br>NTS | Dyddiad / Date:<br>19/05/2021 |
|-------------------------|-------------------------------|

|                                  |                                   |
|----------------------------------|-----------------------------------|
| Darluniwyd gan / Drawn by:<br>JR | Gwiriwyd gan / Checked by:<br>JCS |
|----------------------------------|-----------------------------------|

|  |      |
|--|------|
| Llun Rhif / Drawing No:<br><b>L/1/01/21/03</b> | Rev: |
|--|------|

Hawfrait y Goron. Cedwir pob hawl.  
 Cyngor Bwrdeistref Sirol Conwy  
 100023380 2021  
 Crown copyright. All rights reserved.  
 Conwy County Borough Council  
 100023380 2021



| Ph/Rev    | Details | Rev by | Chk by | Date |
|-----------|---------|--------|--------|------|
| REVISIONS |         |        |        |      |



**Geraint Edwards, BEng (Hons) CEng FICE**

Pennaeth Gwasanaeth  
 CYNGOR BWRDEISTREF SIROL CONWY  
 Yr Amgylchedd, Ffyrdd a Chylusterau  
 Swyddfa'r Ychydig  
 Ffordd Conwy  
 Machynlleth  
 LL20 5AB

Head of Service  
 CONWY COUNTY BOROUGH COUNCIL  
 Environment, Roads and Facilities  
 Machine Office  
 Conwy Road  
 Machynlleth  
 LL20 5AB


Adain / Section:  
 Yr Amgylchedd, Ffyrdd a Chylusterau  
 Environment Roads and Facilities

Prosiect / Project:  
**Llwybr Rhannu Gogledd Orllewin Abergele  
 Ffordd Y Morfa Proposed TRO's  
 and Traffic Calming  
 Abergele**


|                         |                               |
|-------------------------|-------------------------------|
| Graddfa / Scale:<br>NTS | Dyddiad / Date:<br>19/05/2021 |
|-------------------------|-------------------------------|

|                                  |                                   |
|----------------------------------|-----------------------------------|
| Darluniwyd gan / Drawn by:<br>JR | Gwiriwyd gan / Checked by:<br>JCS |
|----------------------------------|-----------------------------------|

|  |      |
|--|------|
| Llun Rhif / Drawing No:<br><b>L/1/01/21/04</b> | Rev: |
|--|------|

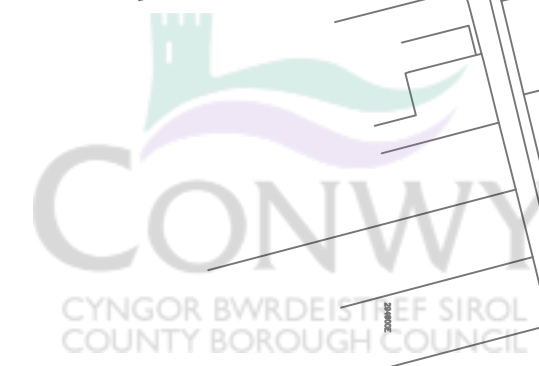



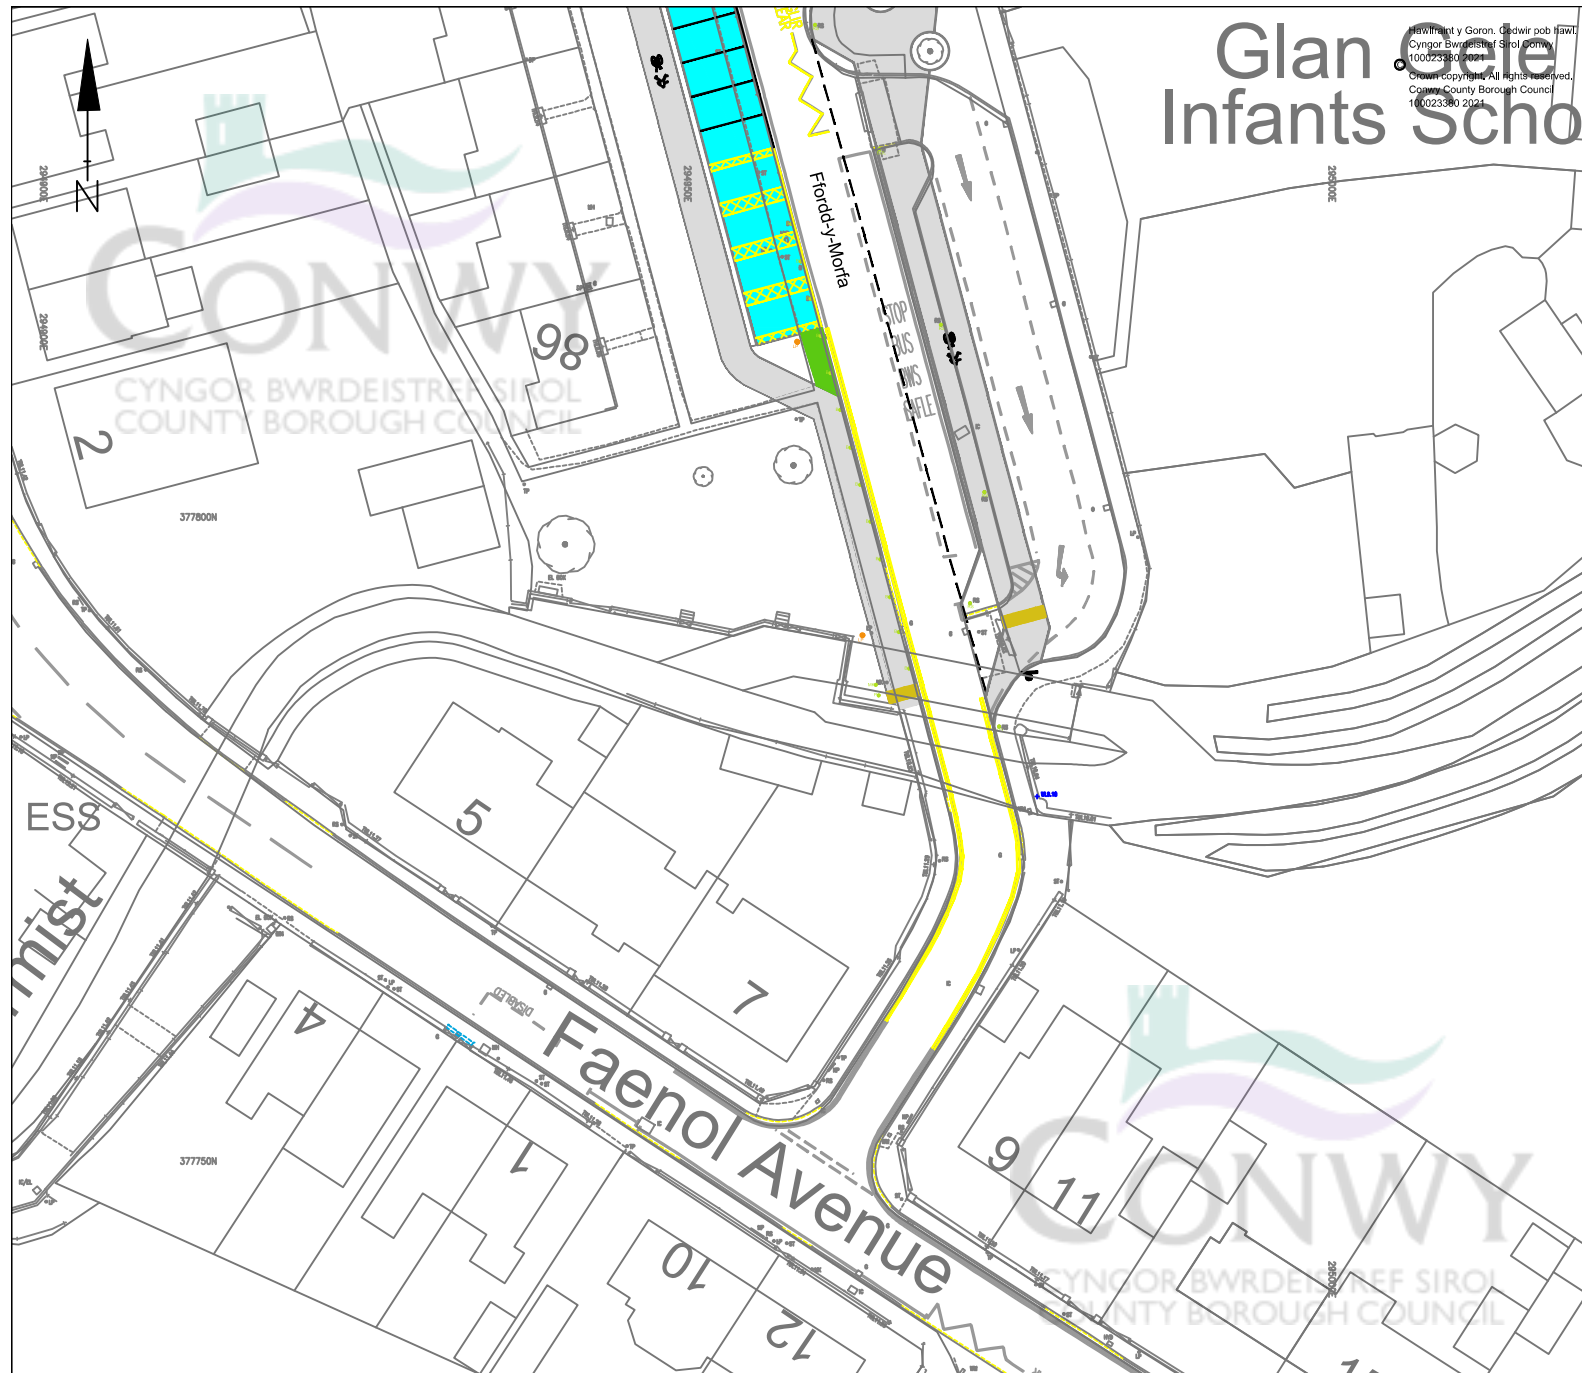


# Glan Goleu Infants School

Hwffrwynt y Goron, Gŵdwr pob hawl  
 Cyngor Bwrdeistref Sirol Conwy  
 100023380 2021  
 Crown Copyright. All Rights Reserved.  
 Conwy County Borough Council  
 100023380 2021

|  |         |                                  |        |      |
|--|---------|----------------------------------|--------|------|
| Allwedd / Key:   |         |                                  |        |      |
| Ph/Rev   | Details | Rev by                           | Chk by | Date |
| REVISIONS  |         |                                  |        |      |
|   |         |                                  |        |      |
| <b>Geraint Edwards, BEng (Hons) CEng FICE</b><br><small>Prifwrdd Gwasanaeth Cyngor Bwrdeistref Sirol Conwy Yr Amgylchedd, Ffyrdd a Chyfleusterau Swyddfa'r Mochlin Ffordd Conwy Mochlin LL28 5AB</small> |         |                                  |        |      |
| Adain / Section:<br>Yr Amgylchedd, Ffyrdd a Chyfleusterau<br>Environment Roads and Facilities  |         |                                  |        |      |
| Proiect / Project:<br><b>Llwybr Rhannu Gogledd Orllewin Abergele<br/>         Ffordd Y Morfa Proposed TRO's<br/>         and Traffic Calming<br/>         Abergele</b>                                   |         |                                  |        |      |
| Graddfa / Scale:<br>NTS  |         | Dyddiad / Date:<br>19/05/2021    |        |      |
| Darlunwyd gan / Drawn by:<br>JR  |         | Gwirwyd gan / Checked by:<br>JCS |        |      |
| Llun Rhif / Drawing No:<br><b>L/1/01/21/05</b>   |         |                                  |        | Rev: |