


EXISTING DRAINAGE NOTES

THE LOCATION LINE & LEVEL OF ALL KNOWN EXISTING DRAINAGE PIPEWORK INDICATED ON THIS DRAWING IS APPROXIMATE AND FOR GUIDANCE PURPOSES ONLY.

IT IS THE CONTRACTOR'S RESPONSIBILITY TO DETERMINE THE EXACT LEVEL AND ANGLE BY WAY OF HAND EXCAVATED TRIAL PITS PRIOR TO THE COMMENCEMENT OF ANY EXCAVATION WORKS ON SITE. THE CONTRACTOR SHALL TAKE ALL NECESSARY PRECAUTIONS AND MAINTAIN THE STRUCTURAL INTEGRITY OF ALL ABOVE AND BELOW GROUND SERVICE INSTALLATIONS.

KEY

- FWS EXISTING FOUL WATER SEWER
- SWD EXISTING SW DRAIN
- FWD EXISTING FOUL WATER DRAIN
- PM EXISTING PUMP MAIN
- RG EXISTING ROAD GULLY

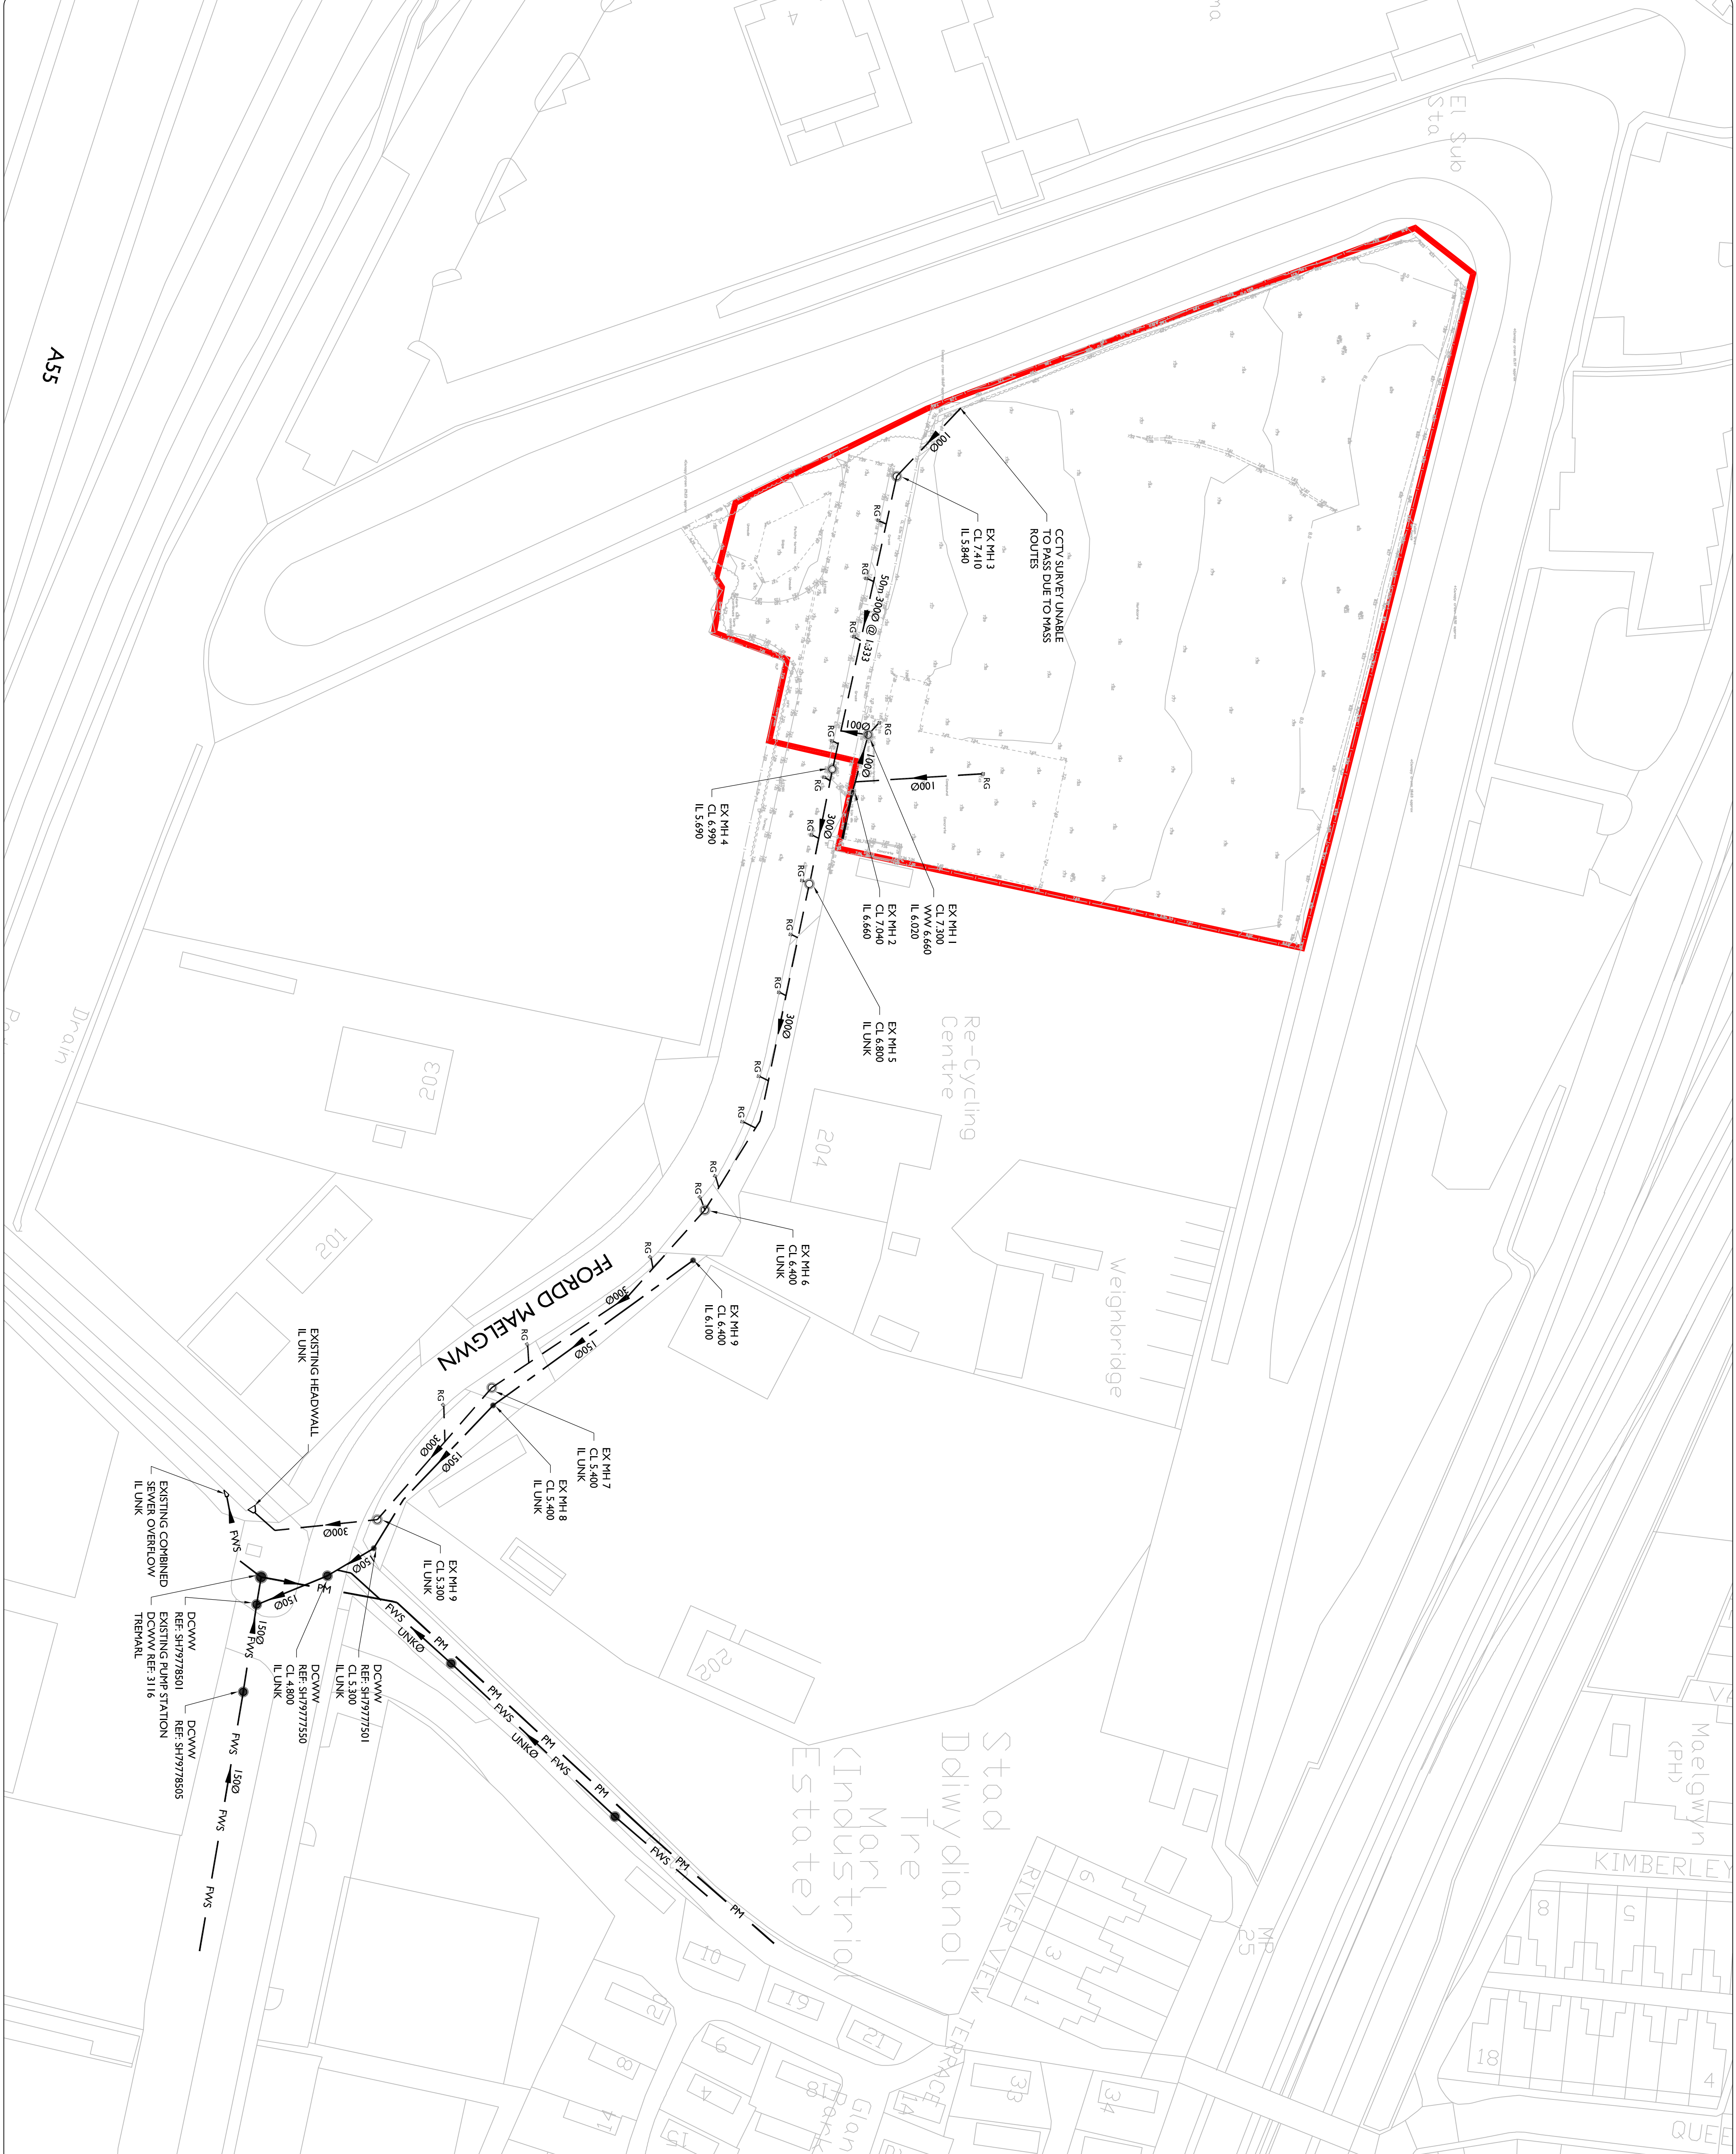

REV	DESCRIPTION	BY	CHK	APP	DATE
P02	EX MH9 ADDED	JR	RH	JP	27.06.2023

JPS | CIVIL + STRUCTURAL ENGINEERS
 +44 (0)1244 893498 | www.jpsstructural.co.uk | info@jpsstructural.co.uk

PROJECT LLANDUDNO JUNCTION WASTE TRANSFER SITE	STATUS P
TITLE DRAINAGE SCHEME EXISTING LAYOUT	
CLIENT CONWY COUNTY BOROUGH COUNCIL	
DATE 15.06.2023	SCALE @ A1 1:500
DRAWN BY JR	CHECKED BY RH
DATE 15.06.2023	PROJECT NUMBER 16019
DRAWING NUMBER LJW-JPS-XX-XX-DR-C-0501	REV P02